

SEEDING  
END S.A.  
WIDTH VDS.


280 260 240 220 200 180 160 140 120 100 80 60 40 20

PROJECT NO.	DATE	PROJECT
2	07/90	

154  
306

LAKE COUNTY  
LAK-1-10.38

311

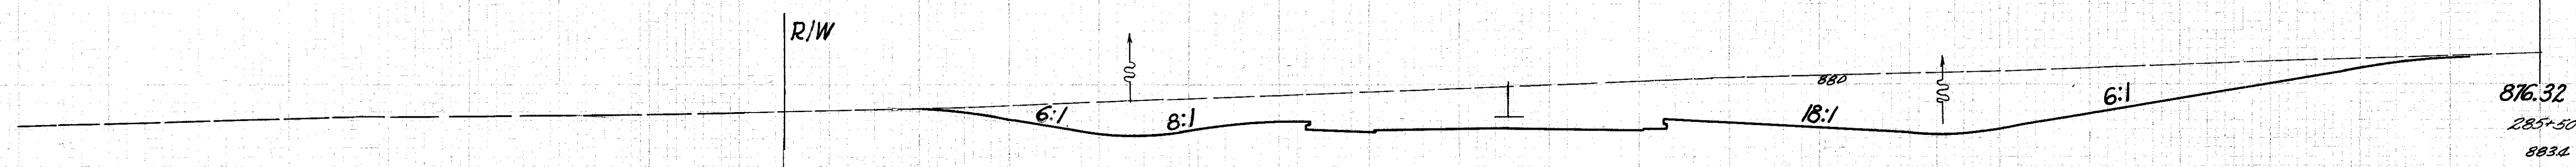

END AREA		CU. YDS.	
Cut	Fill	Cut	Fill


2758

1739




5193

315

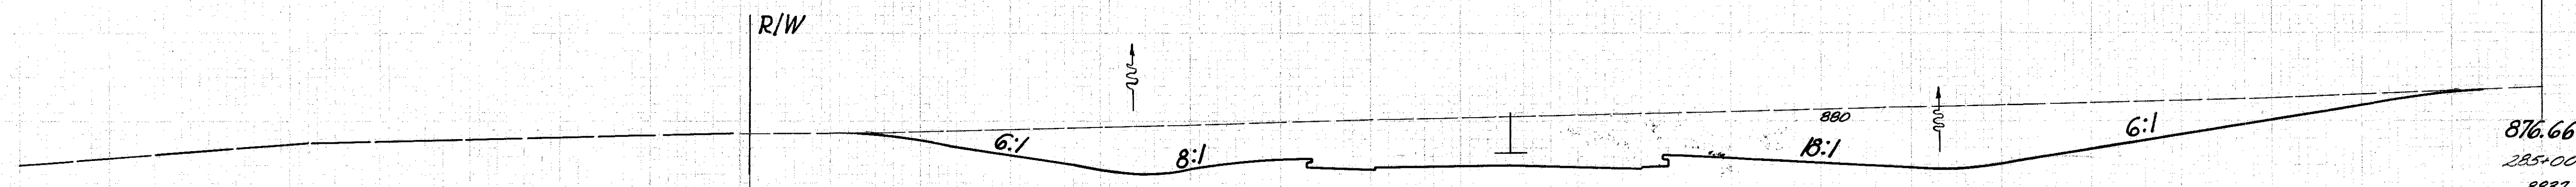

2851

1669

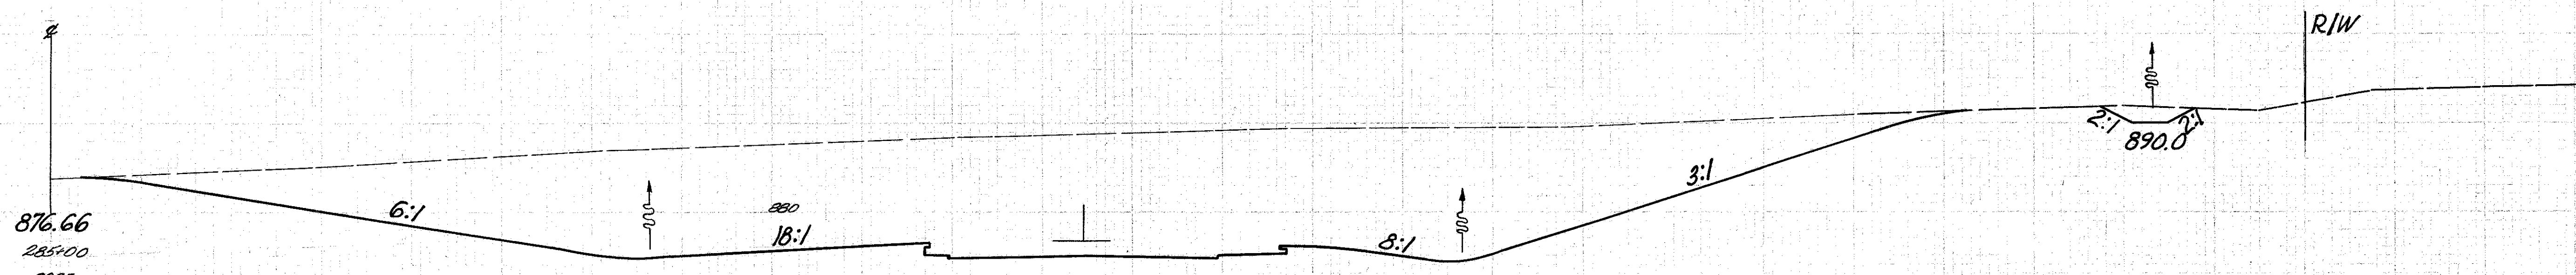

5076

286

Sta. 284+50

Sta. 284+50

2631

Sta. 285+00 to 285+50