


LAKE COUNTY  
LAK-1-10.38


RAMP 0  
CURVE DATA  
P.I. Sta. 4 + 80.60  
 $\Delta = 5^\circ 24' 50.44''$  Lt.  
 $D = 1^\circ 30' 00''$   
 $R = 3819.72'$   
 $L = 360.93'$   
 $T = 180.60'$

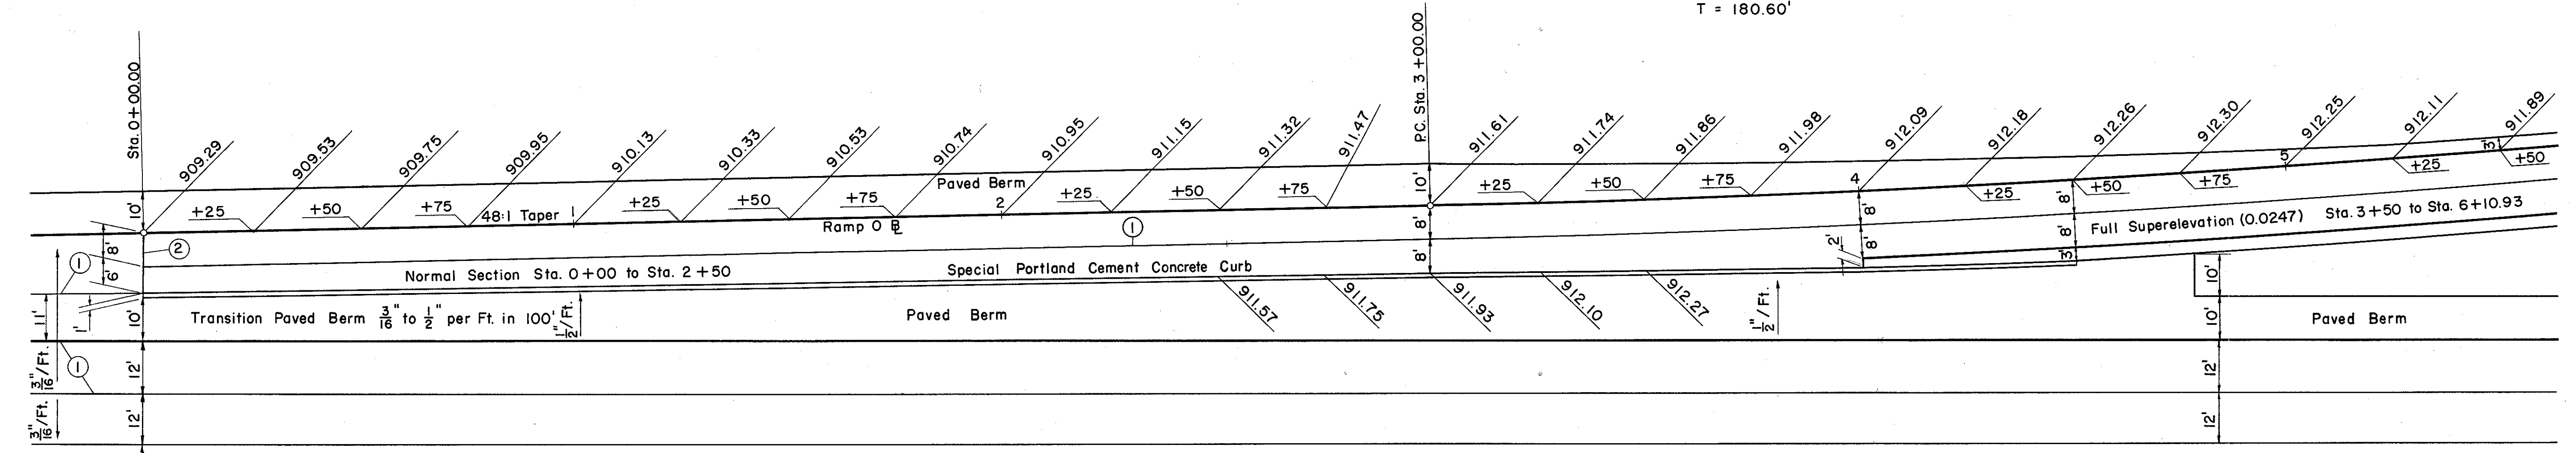

# ENTRANCE TERMINAL

241  
Constr. S.R.1  
243

P.T. Sta. 241 + 39.02 Bk. = 102.50'  
P.T. Sta. 242 + 80.20 Ah.

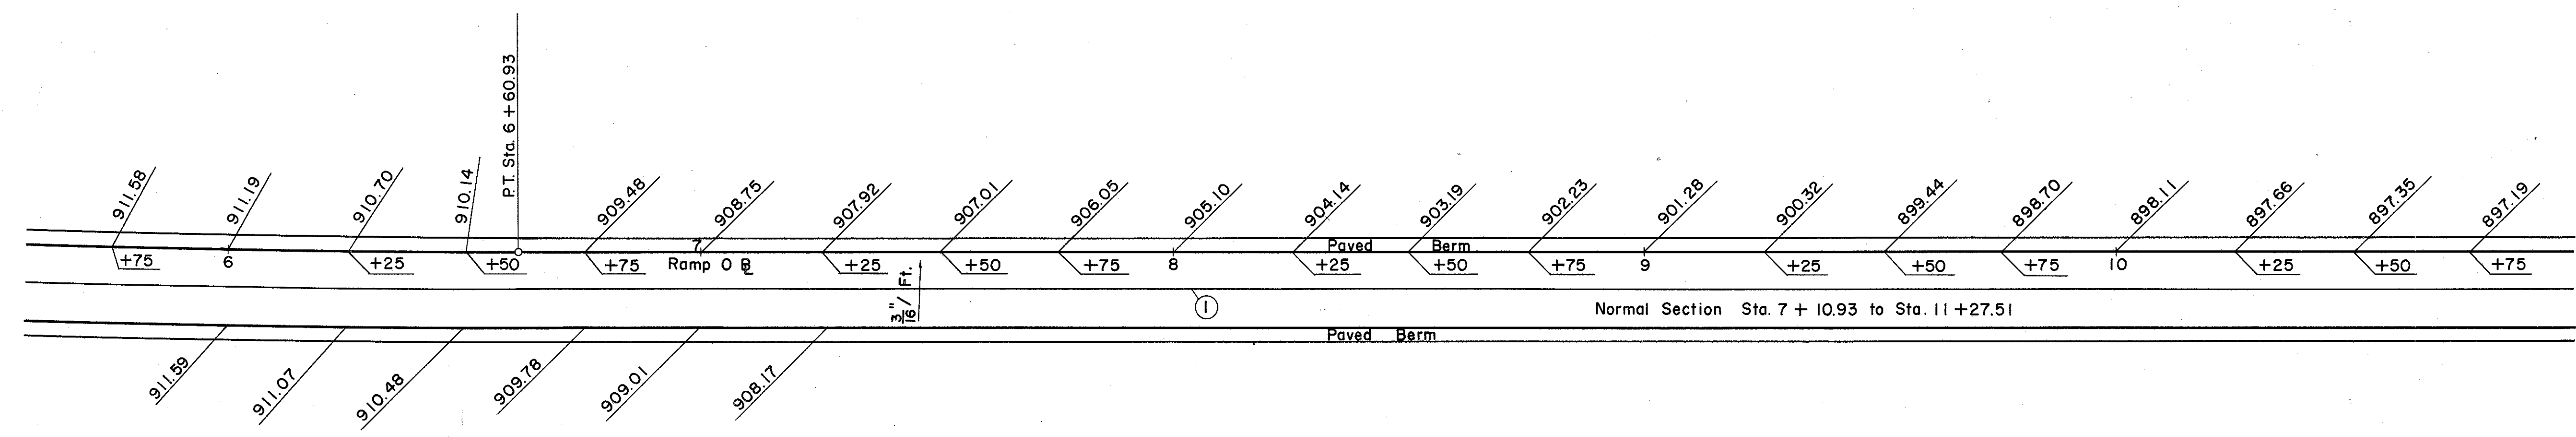

CONSTRUCTION JOINT LEGEND  
 ① Standard Longitudinal Joint.  
 ② Standard Expansion Joint.

ROADSIDE REST  
RAMP 0 DETAIL  
SCALE: 1" = 20'-0"