

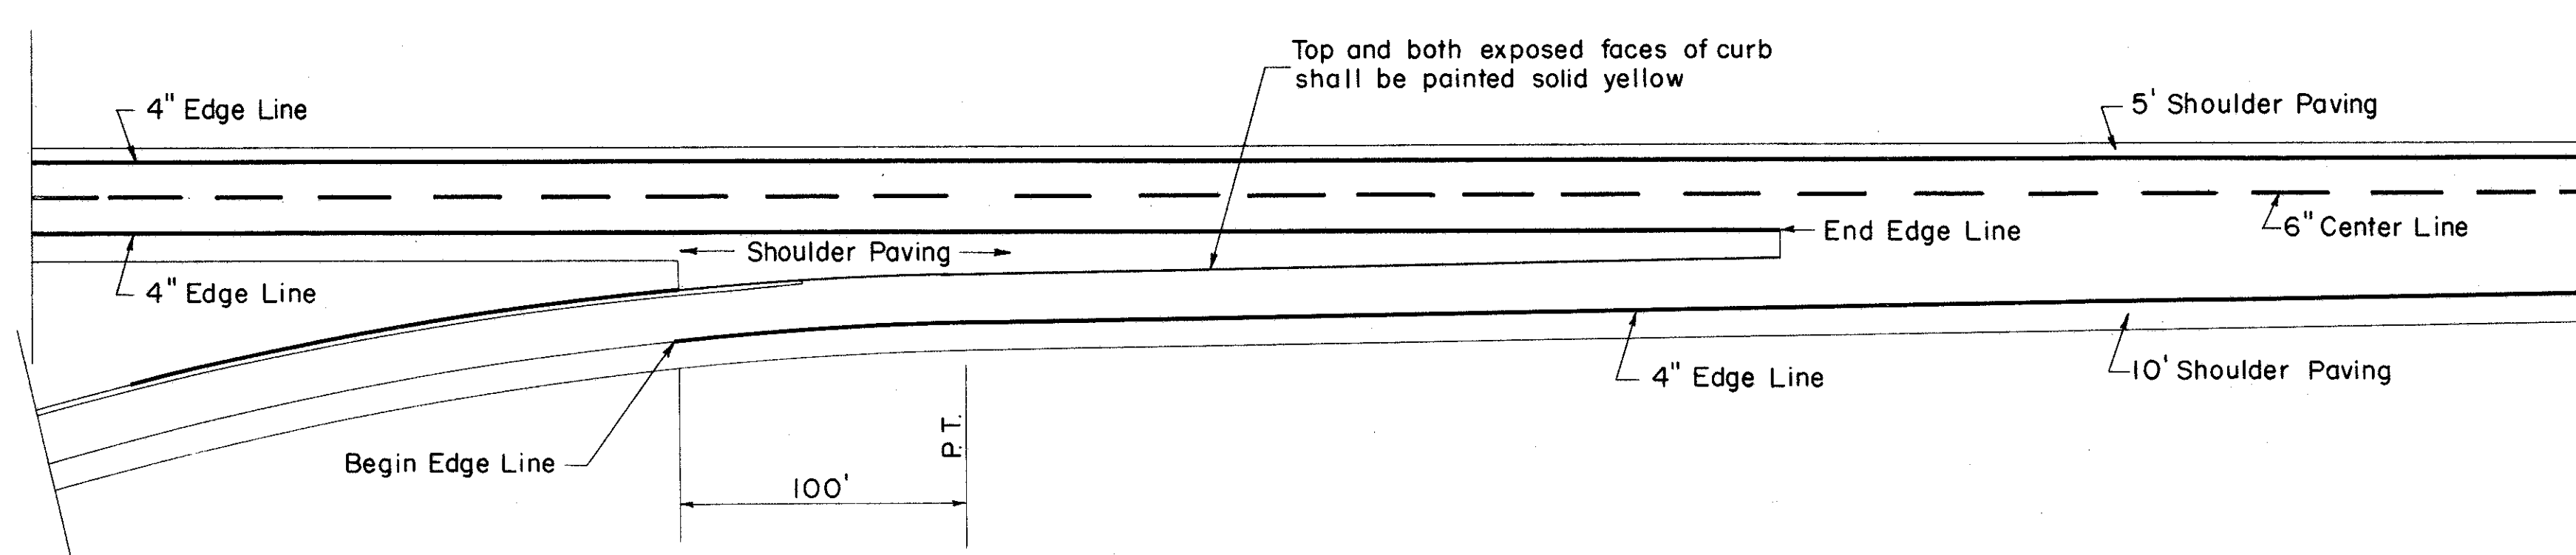


EXIT TERMINAL

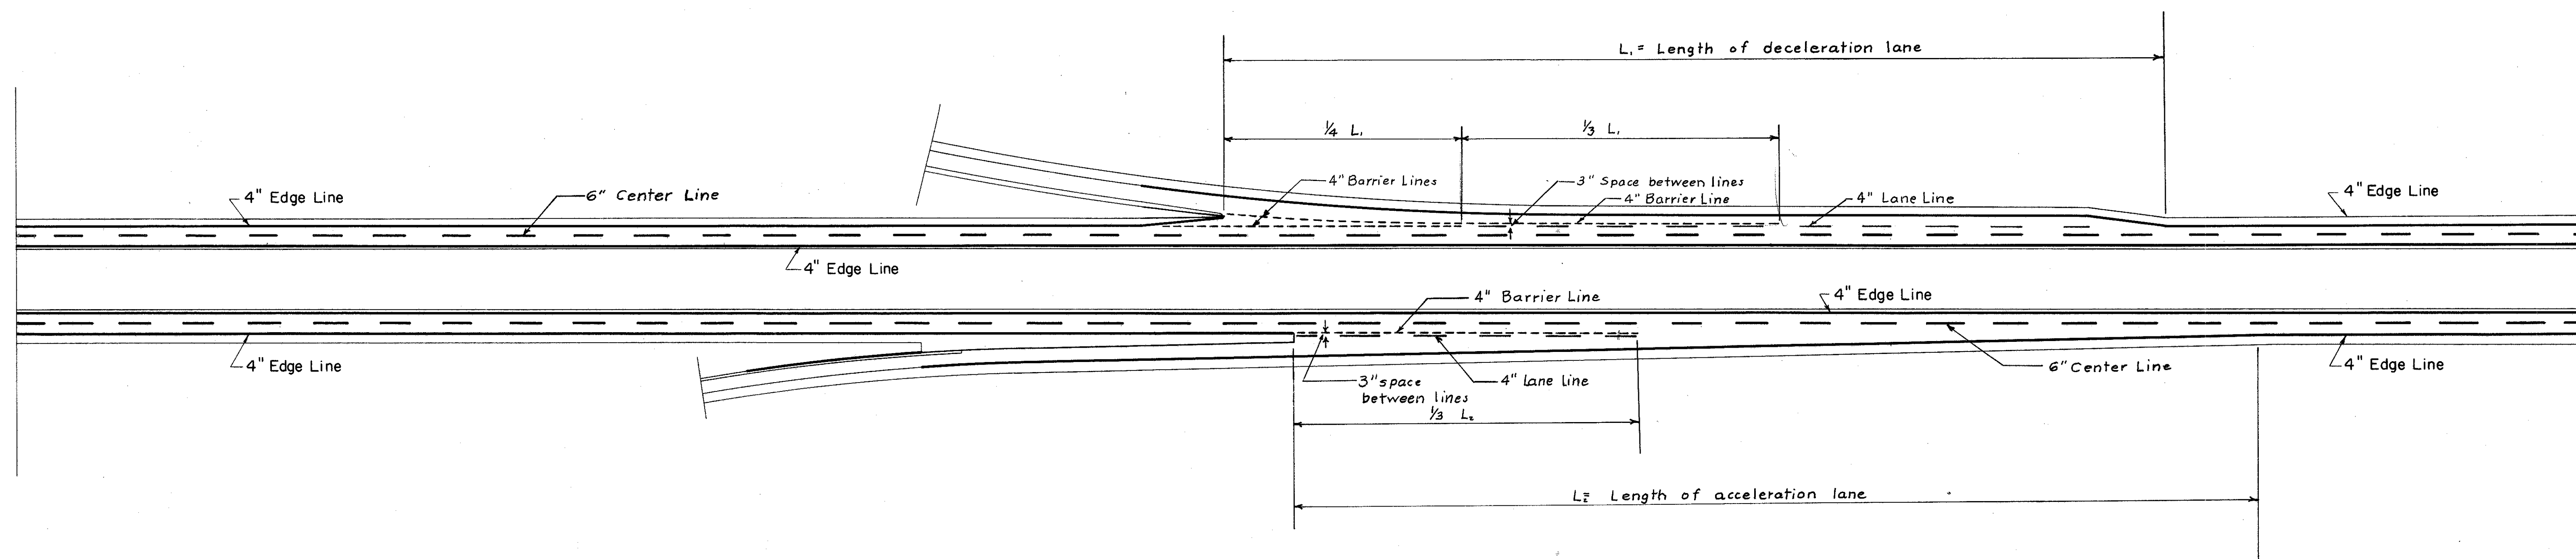

ENTRANCE TERMINAL

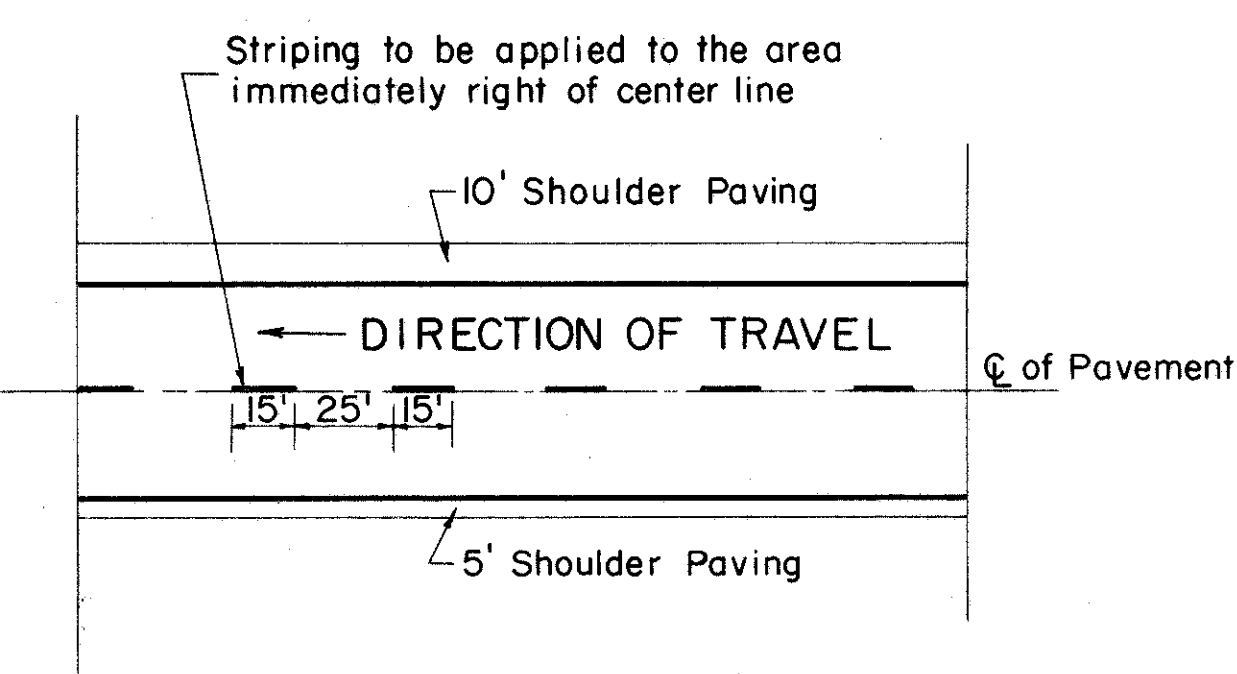

TYPICAL CENTER LINE STRIPING

PAVEMENT MARKING DETAIL

Scale: 1" = 50'-0"