


**TEMPORARY ANCHOR ASSEMBLY**

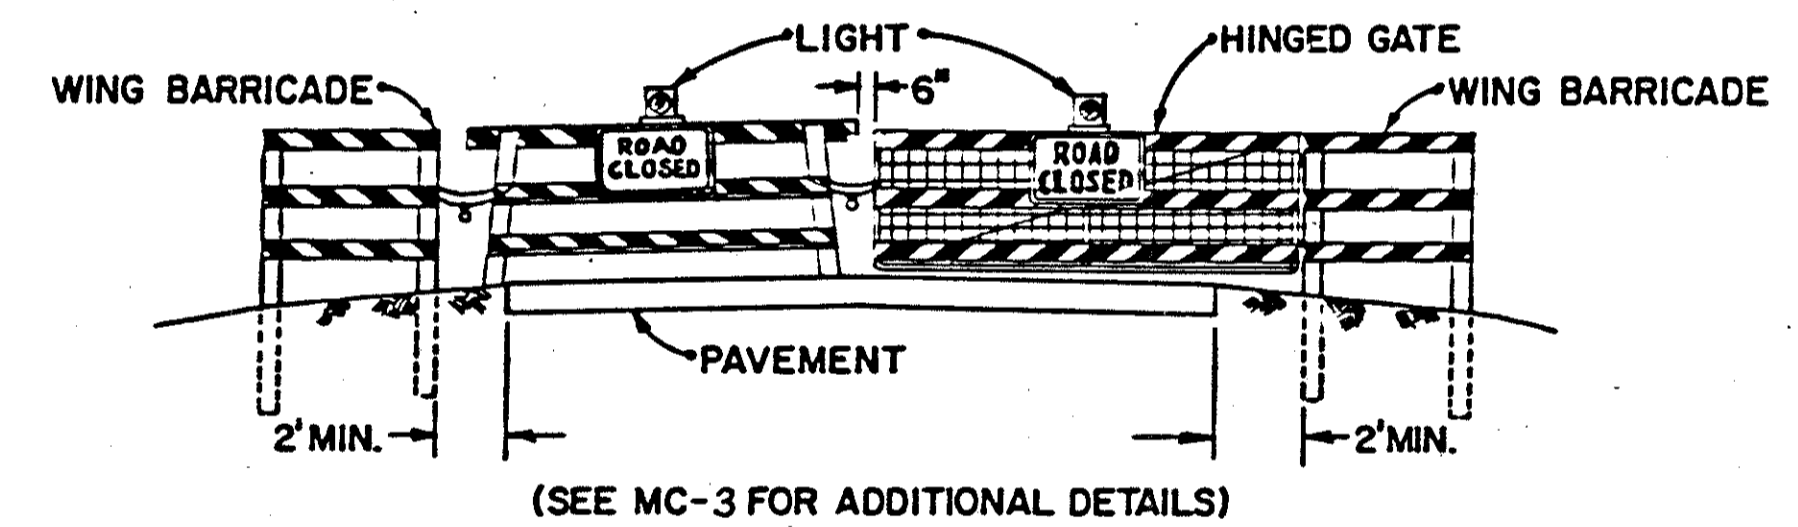

**BARRICADES AND GATE**

ESTIMATED QUANTITIES FOR EXTRU-SHEET SIGNS TO BE INCLUDED IN THE GENERAL SUMMARY, SHEET \_\_\_\_\_

ITEM	DESCRIPTION	UNIT	QUANT.
630	SIGN, EXTRUSHEET	SQ. FT.	117
630	GROUND MOUNTED SUPPORT, W10X11.5	L.F.	72
630	CONCRETE FOR EMBEDDED FOUNDATION	C.Y.	4.4
630	BREAKAWAY BEAM CONNECTIONS	EA.	4

THESE ITEMS AND QUANTITIES SHALL BE FIELD CHECKED AND APPROVED BY THE ENGINEER.

**NOTES:**

- REST AREA SIGNS (RA-1 THRU RA-4) SHALL HAVE THE ACTION MESSAGE COVERED BY AN OVERLAY BEARING THE LEGEND "CLOSED". THIS PANEL SHALL HAVE A BLACK LEGEND ON A REFLECTORIZED ORANGE BACKGROUND. THE OVERLAY FOR THE RA-1, RA-2 AND RA-3 SIGNS SHALL BE 8' X 1 1/2'. THE OVERLAY FOR THE RA-4 SIGNS SHALL BE 4' X 1 1/2'.
- SUPPLEMENTAL PANELS LOCATED UNDER MAINLINE REST AREA SIGNS SHALL BE REMOVED OR COVERED WHEN THE REST AREA IS CLOSED. (EXAMPLE: TELEPHONE, TOURIST INFO, HANDICAPPED SYMBOL SIGN).
- TEMPORARY BEAM RAIL, IN ACCORDANCE WITH ODOT CONSTRUCTION AND MATERIAL SPECIFICATION 606.04, SHALL BE USED TO CLOSE THE ACCELERATION AND DECELERATION LANES FOR REST AREA CLOSURES EXCEEDING 7 DAYS. (FOR DETAILS ON ANCHOR ASSEMBLIES AND GUARDRAIL FLARES, SEE TEMPORARY ANCHOR ASSEMBLY DETAIL.) FOR REST AREA CLOSURES OF LESS THAN 7 DAYS, THE DECELERATION AND ACCELERATION LANES SHOULD BE CLOSED WITH REFLECTORIZED DRUMS PLACED 15' CENTER TO CENTER. THE EXISTING SHOULDER WIDTH SHALL BE MAINTAINED AT ALL TIMES. TEMPORARY CONCRETE BARRIER WITH END TERMINALS IN ACCORDANCE WITH MC-9A MAY BE USED AS AN ALTERNATE TO THE TEMPORARY BEAM RAIL AND ANCHOR ASSEMBLY.
- WHERE REST AREA RAMP LIGHTING EXISTS, IT SHALL BE MAINTAINED IN PROPER CONDITION TO PROVIDE OPTIMUM ILLUMINATION.
- REST AREA SIGN RA-5 SHALL BE ADDED WITH PROPER MILEAGE SHOWN. DURING CLOSURE THE WORDS "OPEN" AND APPLICABLE MILEAGE SHALL BE ADDED WITH BLACK ON ORANGE OVERLAYS. THE OVERLAY SIZE IS 3 1/2' X 1 1/2'. LOCATION TO BE APPROVED BY THE ENGINEER.
- GATES AND BARRICADES, IN ACCORDANCE WITH MC-3 SHALL BE ERECTED ACROSS THE EXIT AND ENTRANCE RAMP FOR THE REST AREA.

**7. THE FOLLOWING MILEAGES SHALL BE INCLUDED ON THE RA-5 SIGNS ON THIS PROJECT:**

- ED. RA-5 PERMANENT MILEAGE 35  
TEMPORARY MILEAGE 17
- WD. RA-5 PERMANENT MILEAGE 56  
TEMPORARY MILEAGE NONE

1-19-82  
12/31/81