


FED. NO. DIVISION	STATE	PROJECT
2	OHIO	

10
81


LAKE COUNTY
ASHTABULA COUNTY
LAK-1-12.89
ATB-1-0.00

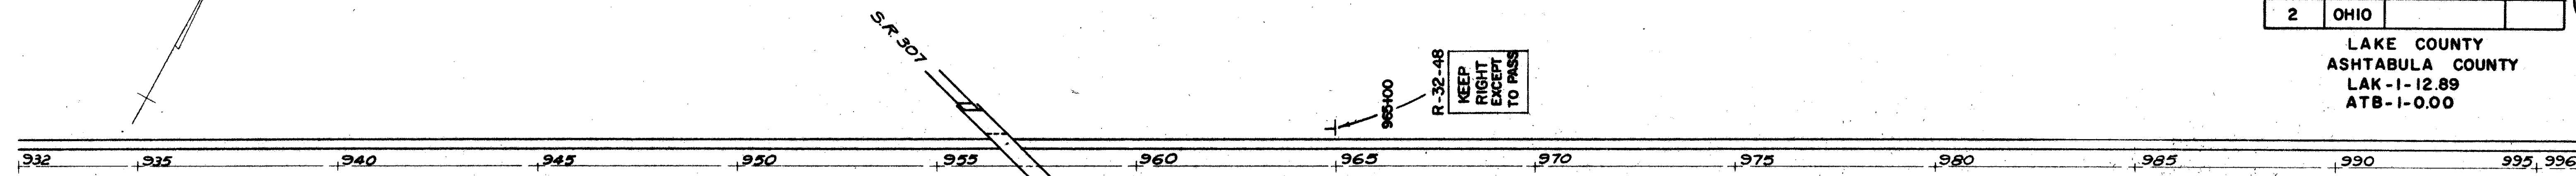

QUANTITIES

STATION	CODE NUMBER AND SIZE										SUPPORTS		1.12" D.P. BRC.				
	RA-1-168 168' X 72"	GB-2 126' X 108"	N-14-96 96' X 48"	GH-4 186' X 72"	GD-2 126' X 108"	GK-1 126' X 60"	M-5-36 36' X 36"	IM-40-36W 36' X 18"	R-4-48 48' X 60"	R-16-48 48' X 60"	R-32-48 48' X 60"	# BEAM	10 B 17	12 B 22	PCS.	TOT.	CONC.
	EA.	EA.	EA.	EA.	EA.	EA.	EA.	EA.	EA.	EA.	EA.	FT.	FT.	FT.	EA.-FT.	FT.	CU. YDS.
953+00	1											205	22.5				2.18
988+00		1	1											255	27.5		2.54
997+50				1								225	205				2.18
1027+65					1							235	255				2.18
1031+50						1						18.5	19.5	20.5			.48
1009+65															2 @ 333	3.66	.36
1011+20															2 @ 333	3.66	.36
1007+50												18.5			2 @ 333	6.66	.16
1022+70							1	1				18.0			4 @ 183	7.32	.16
965+00												18.5			2 @ 333	6.66	.16
TOTALS	1	1	1	1	1	1	1	1	1	1	1	113.5	150.5	135.0	530		20.64
																	33.96
																	10.04
																	10.36

PLAN
SURVEYED
GRADES CHECKED
ALIGNED
PLOTTED
RT. OF WAY CHECKED
NOTE BOOK NO.

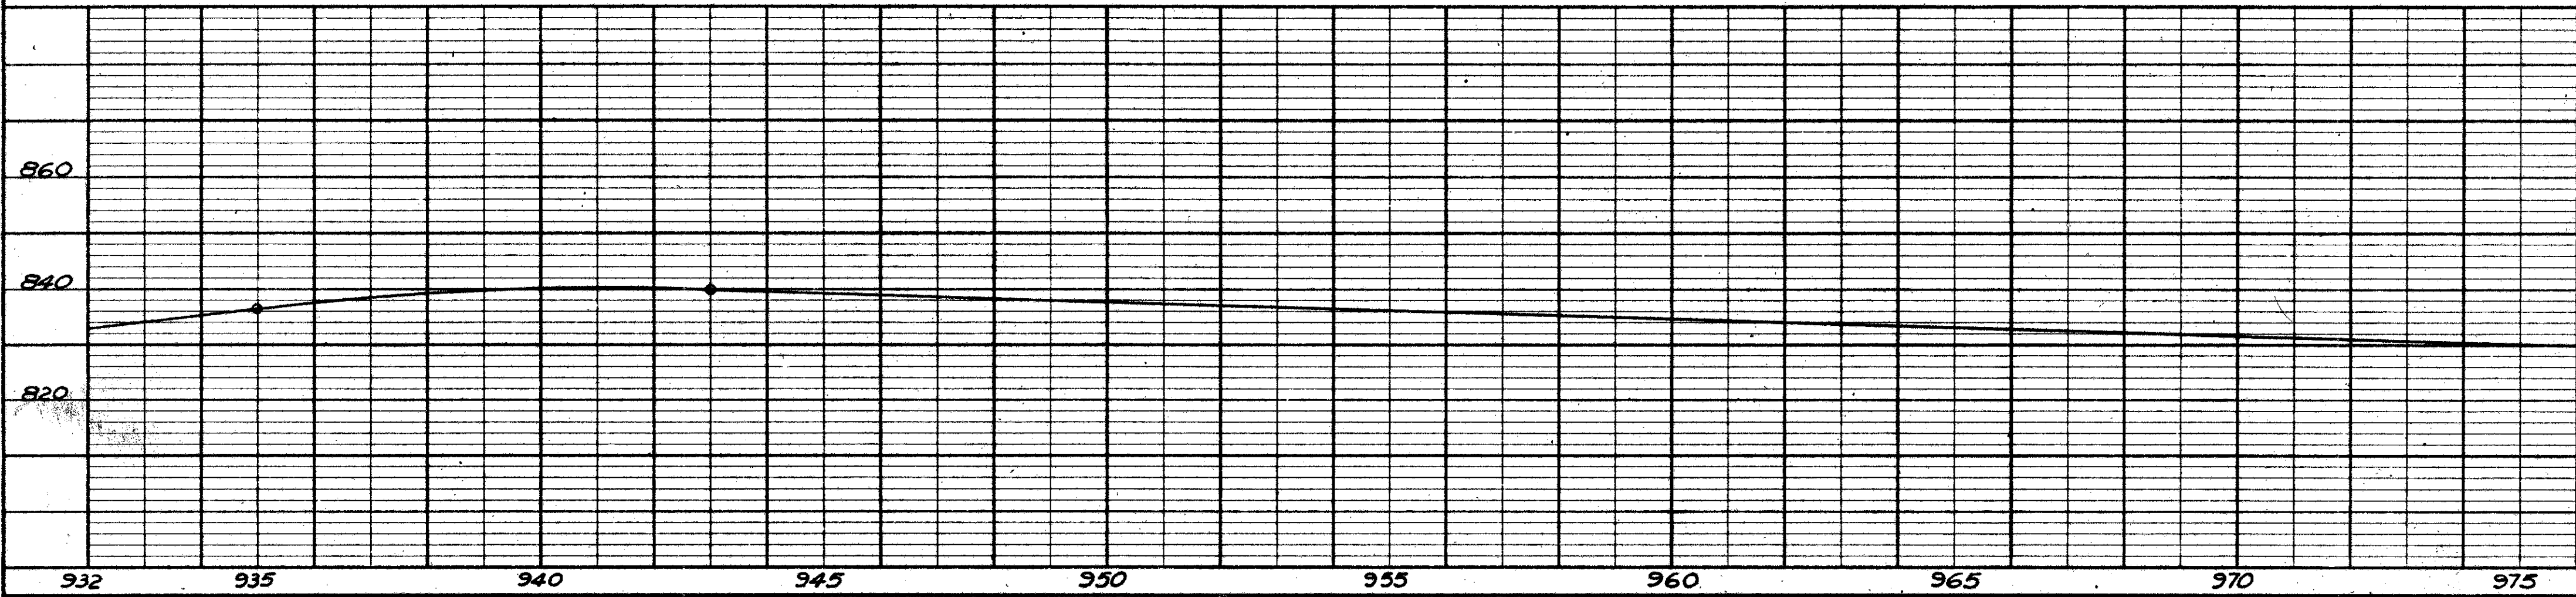

PROFILE
SURVEYED
GRADES CHECKED
B. M. NOTED
STRUCTURE NOTATIONS CHECKED
NOTE BOOK NO.

