


LAKE COUNTY
ASHTABULA COUNTY
LAK-1-12.89
ATB-1-0.00

PLAN
SURVEYED BY _____ DATE _____
NOTE BOOK NO. _____
GRADES CHECKED _____
ALIGNMENT CHECKED _____
RT. OF WAY CHECKED _____

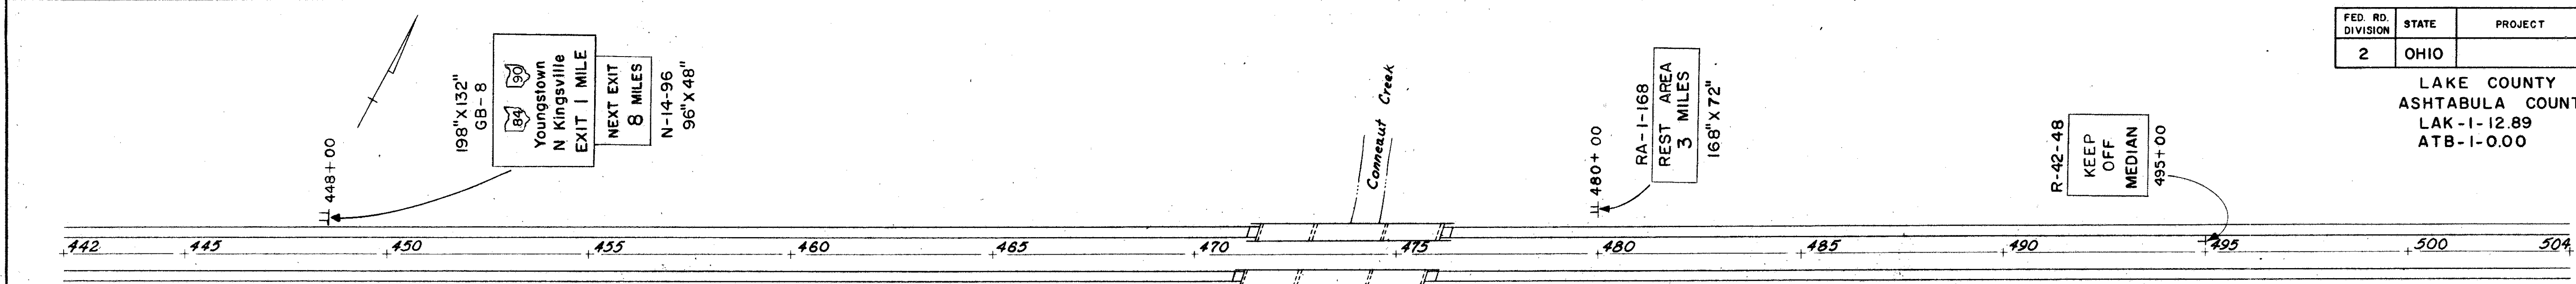

QUANTITIES

STATION	CODE NUMBER AND SIZE								SUPPORTS			1.12" D.P. BRG.		
	GB-B	N-14-96	RA-1-168	GK-2	R-4-48	R-32-48	R-42-48	R-44-48	# BEAM	IOB17	12 WF21	PCS.	TOT.	CONC.
	EA.	EA.	EA.	EA.	EA.	EA.	EA.	EA.						
448+00	1	1									285			2.92
480+00			1							205				2.18
514+00				1					18.5					.48
480+00						1			18.5			2 @ 3.33	6.66	.16
495+00							1		18.5			2 @ 3.33	6.66	.16
512+00						1			18.5			2 @ 3.33	6.66	.16
520+00						1			18.5			2 @ 3.33	6.66	.16
540+00							1		18.5			2 @ 3.33	6.66	.16
550+00							1		18.5			2 @ 3.33	6.66	.16
565+00							1		18.5			2 @ 3.33	6.66	.16
TOTALS	1	1	1	1	2	1	2	2	1880	430	590		46.62	6.70

PROFILE
SURVEYED BY _____ DATE _____
NOTE BOOK NO. _____
GRADES CHECKED _____
B. M. NOTED _____
STRUCTURE NOTATION CHECKED _____

