


MICROFILMED
DEC 11 1987


FED. RD. DIVISION	STATE	PROJECT	
2	OHIO	ACI-1103 (21)	

464
488

LAKE COUNTY
SEC. LAK-1-12.89

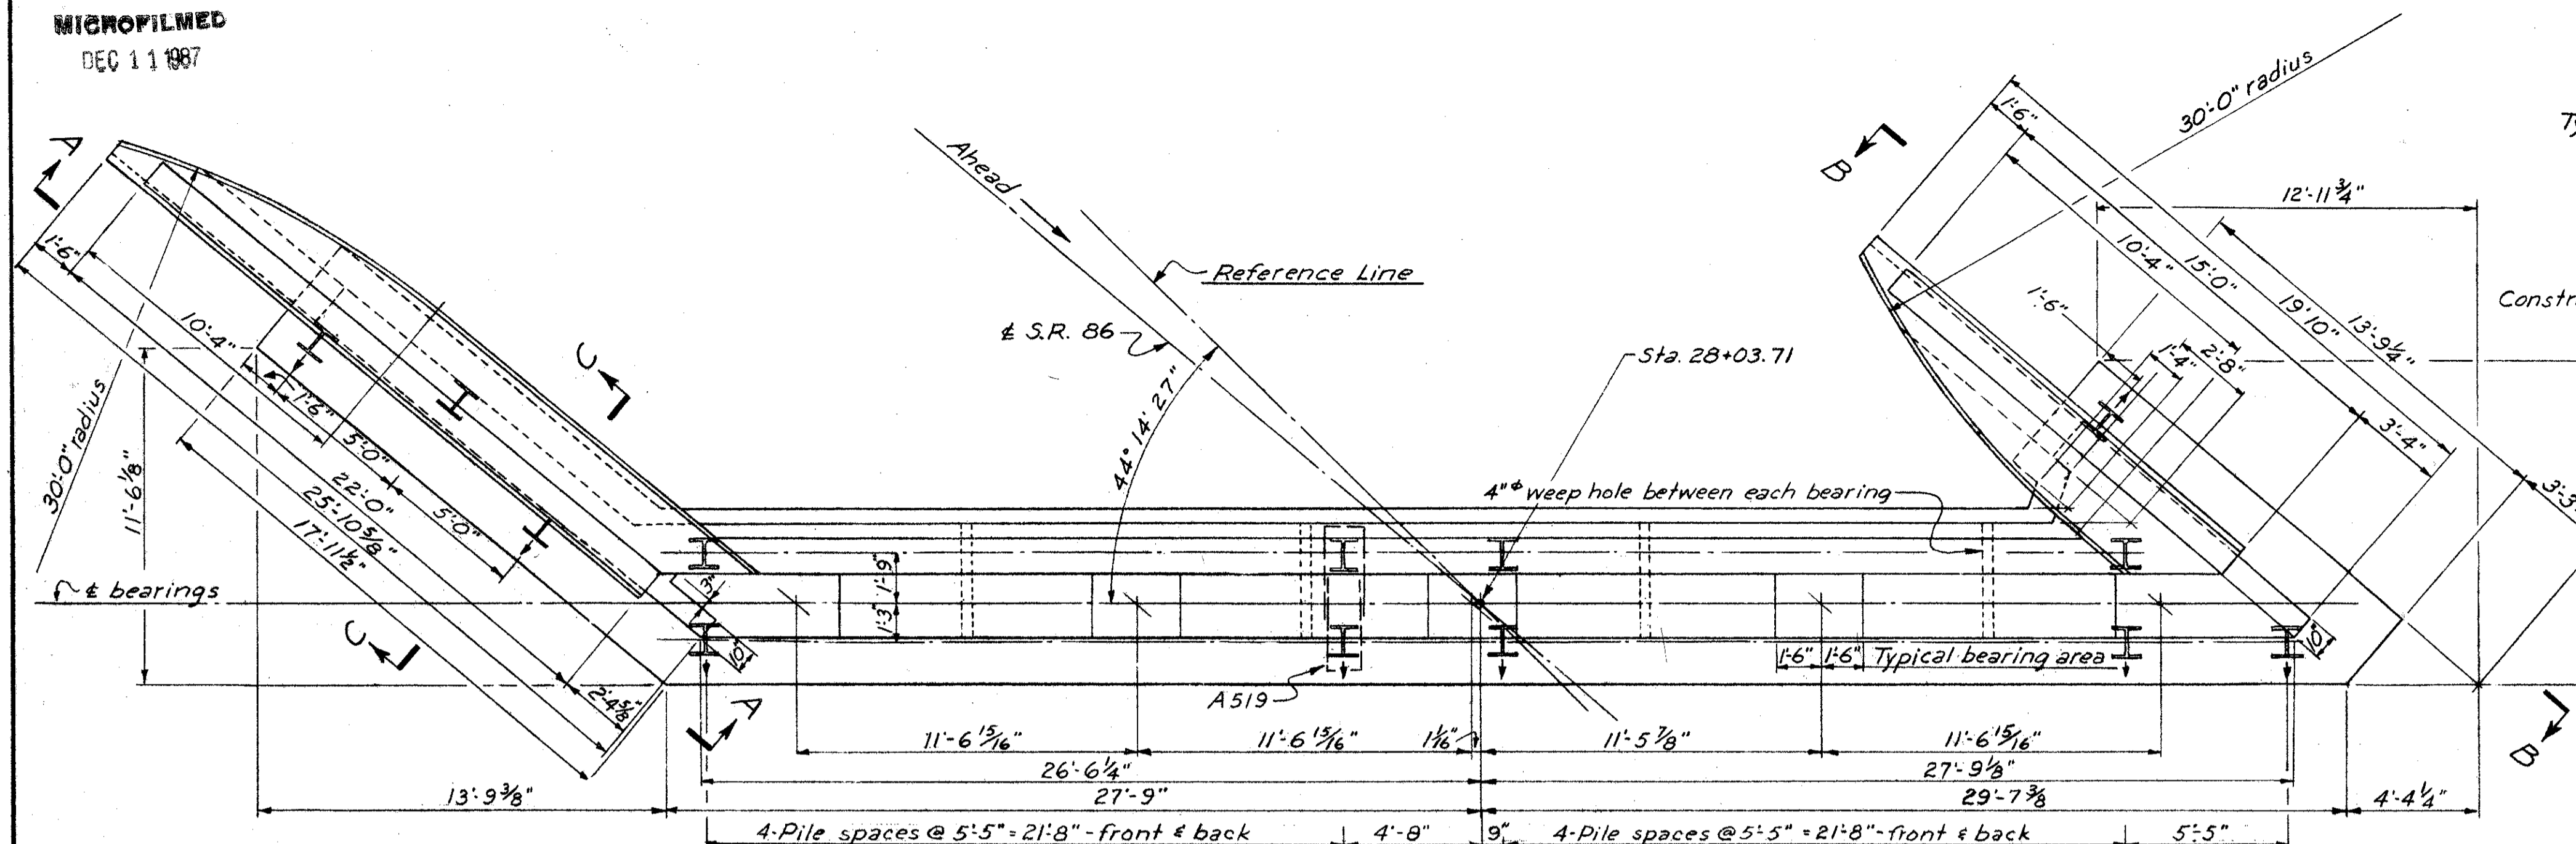


PLAN - ABUTMENT NO. 1

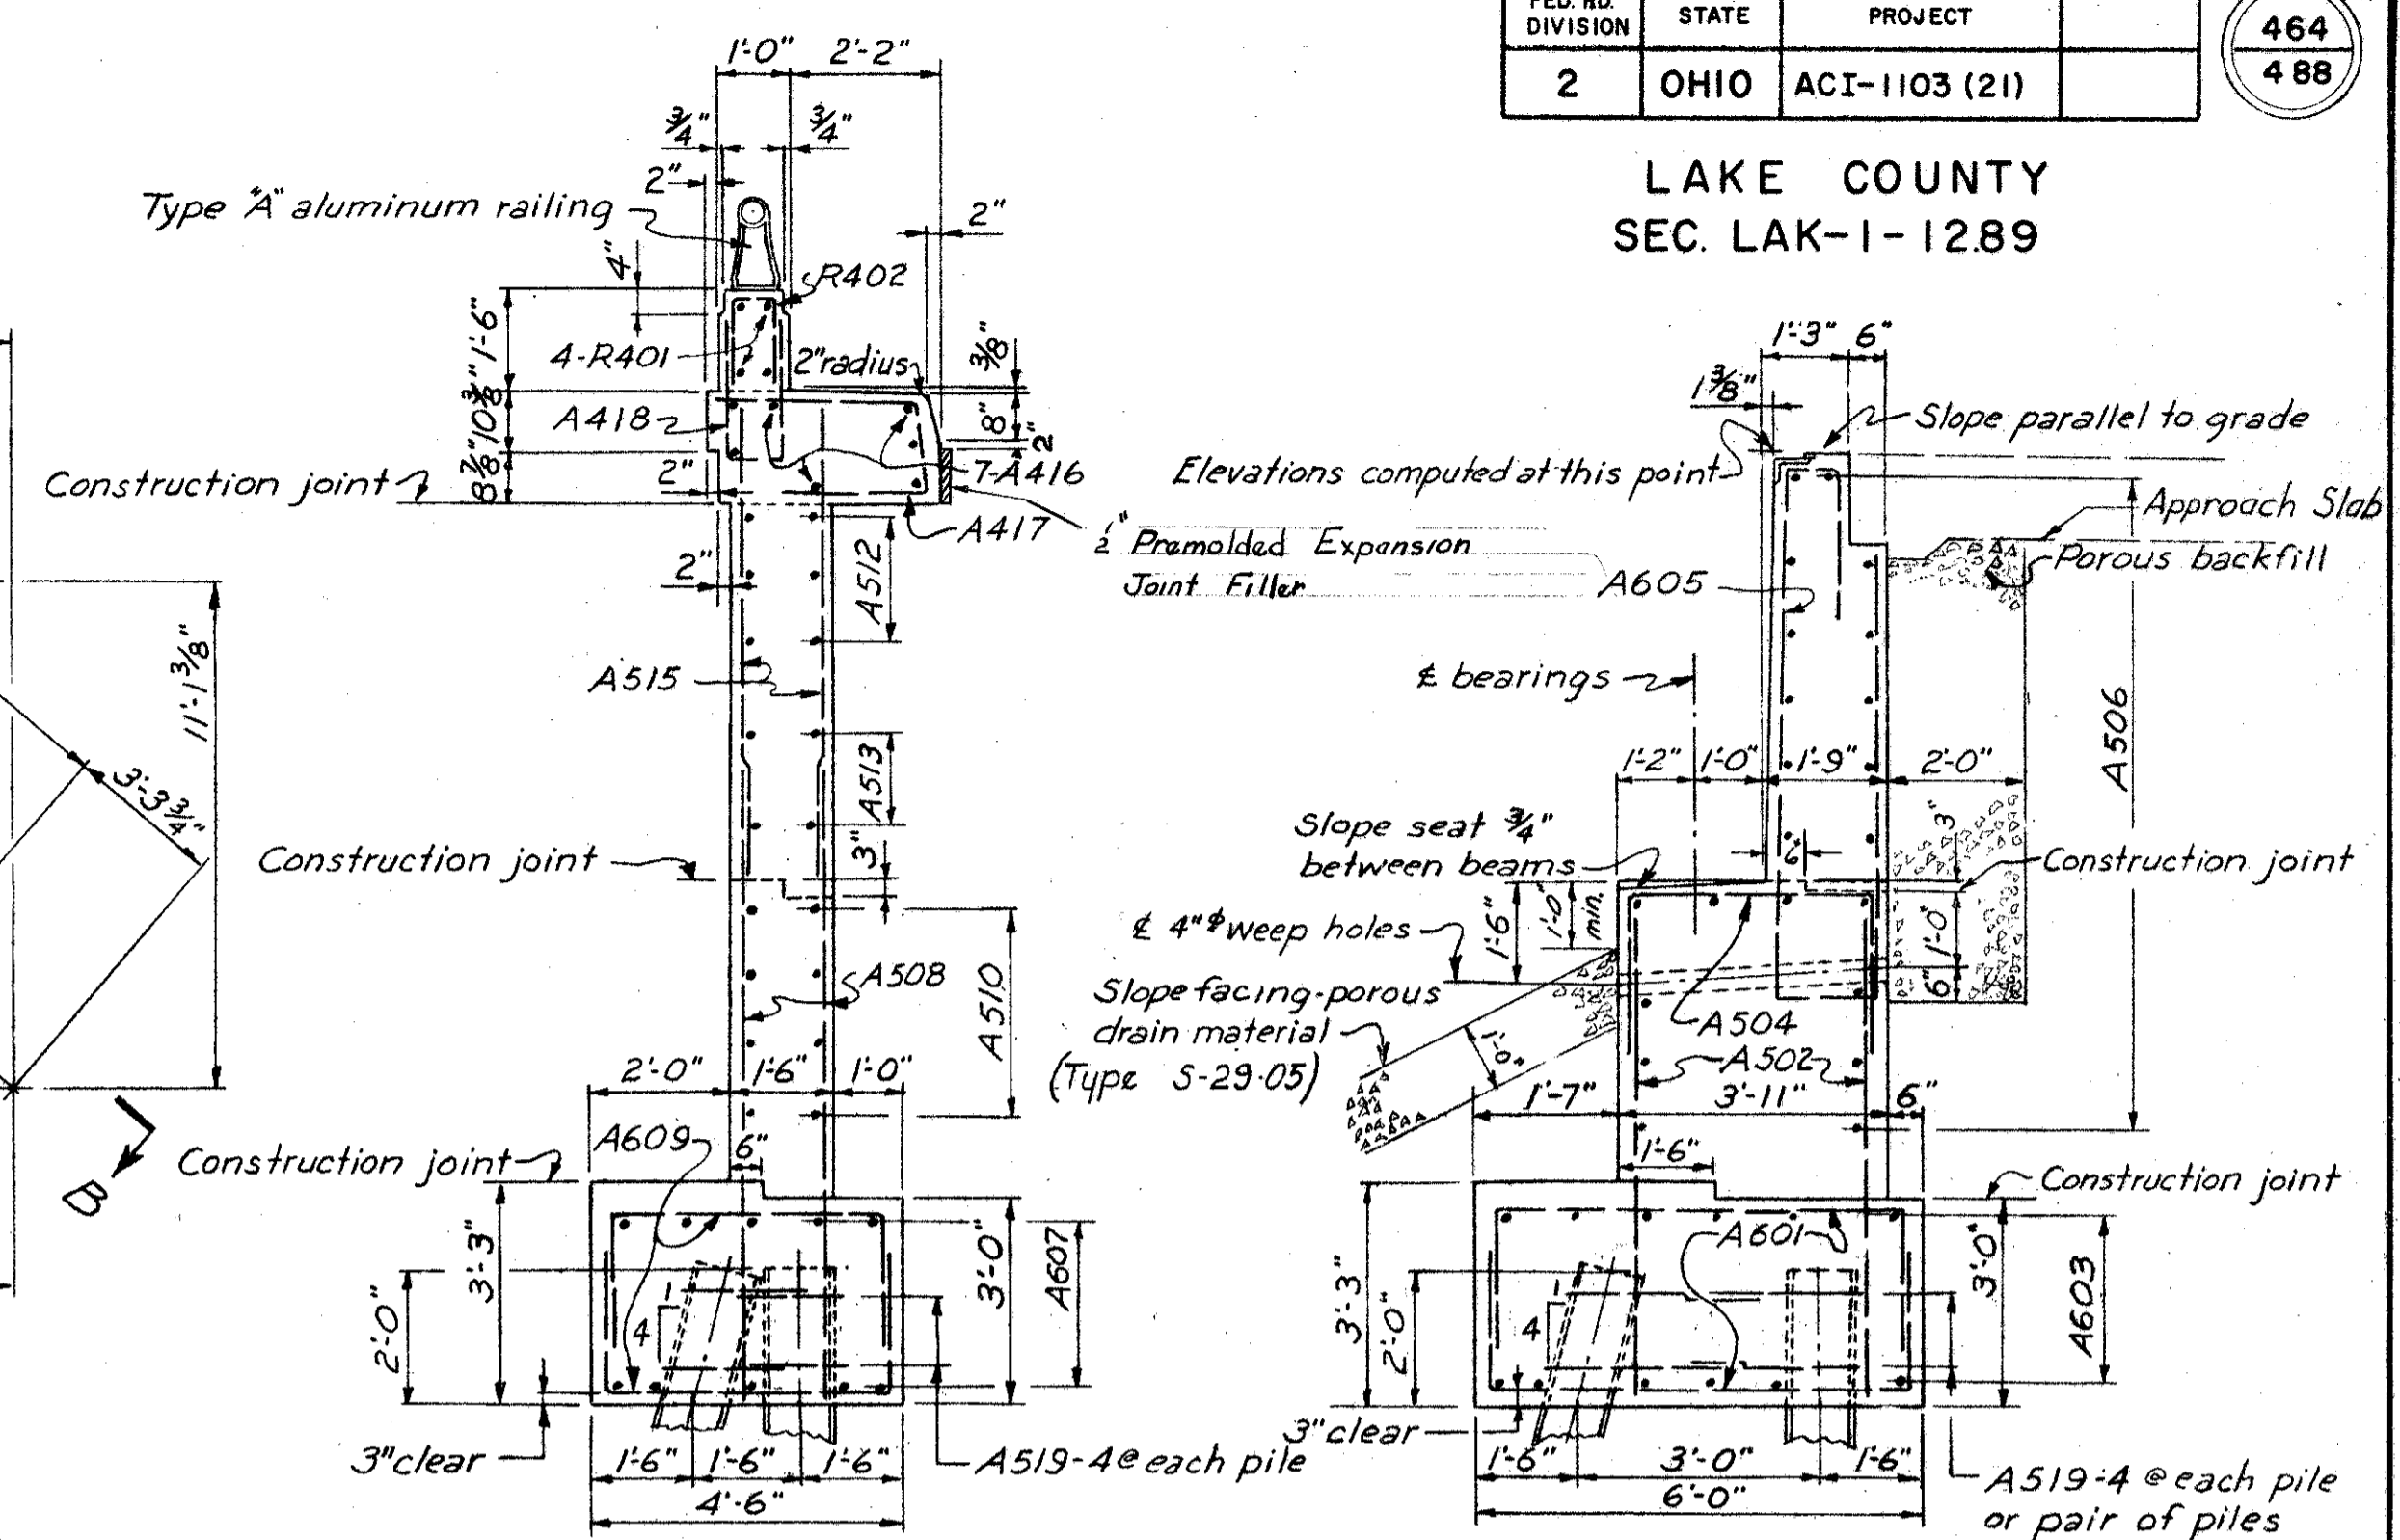


SECTION C-C

SECTION D-D

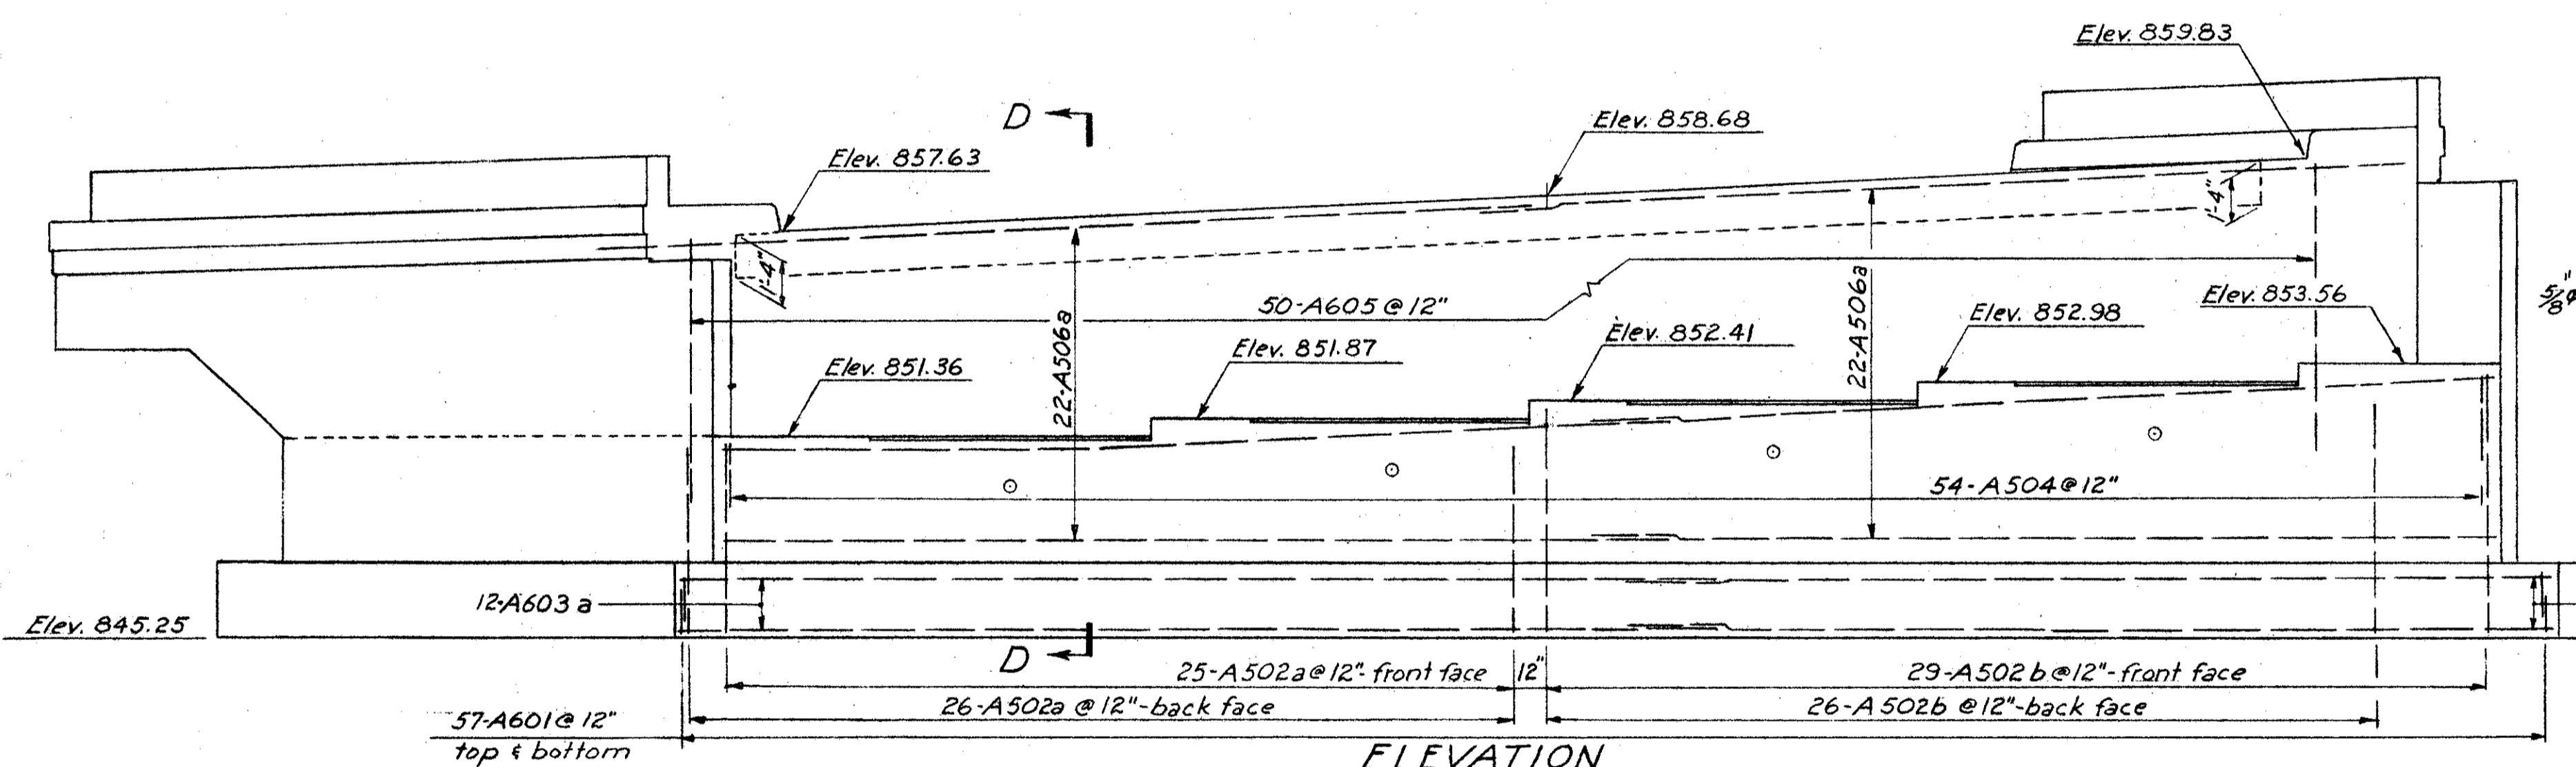


ELEVATION

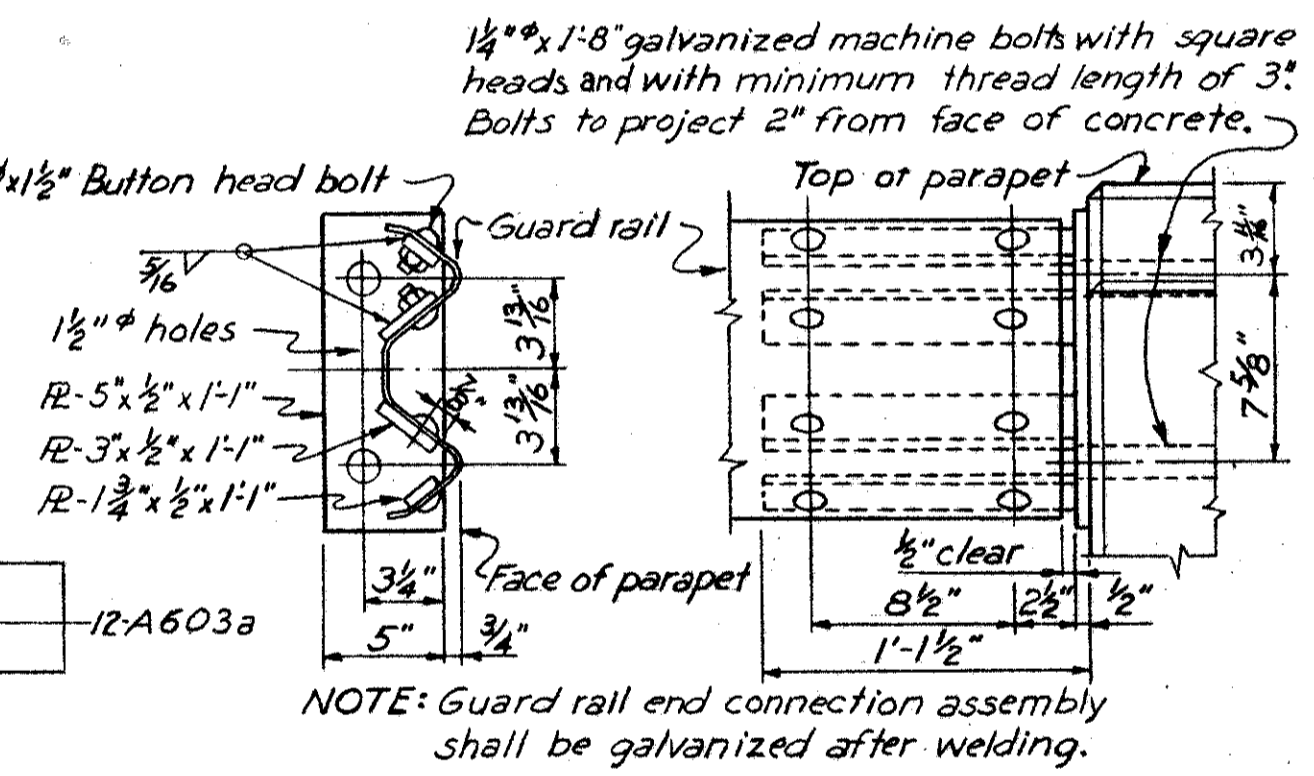


GUARD RAIL DETAIL

Note: To be included with Item S-14 for payment.

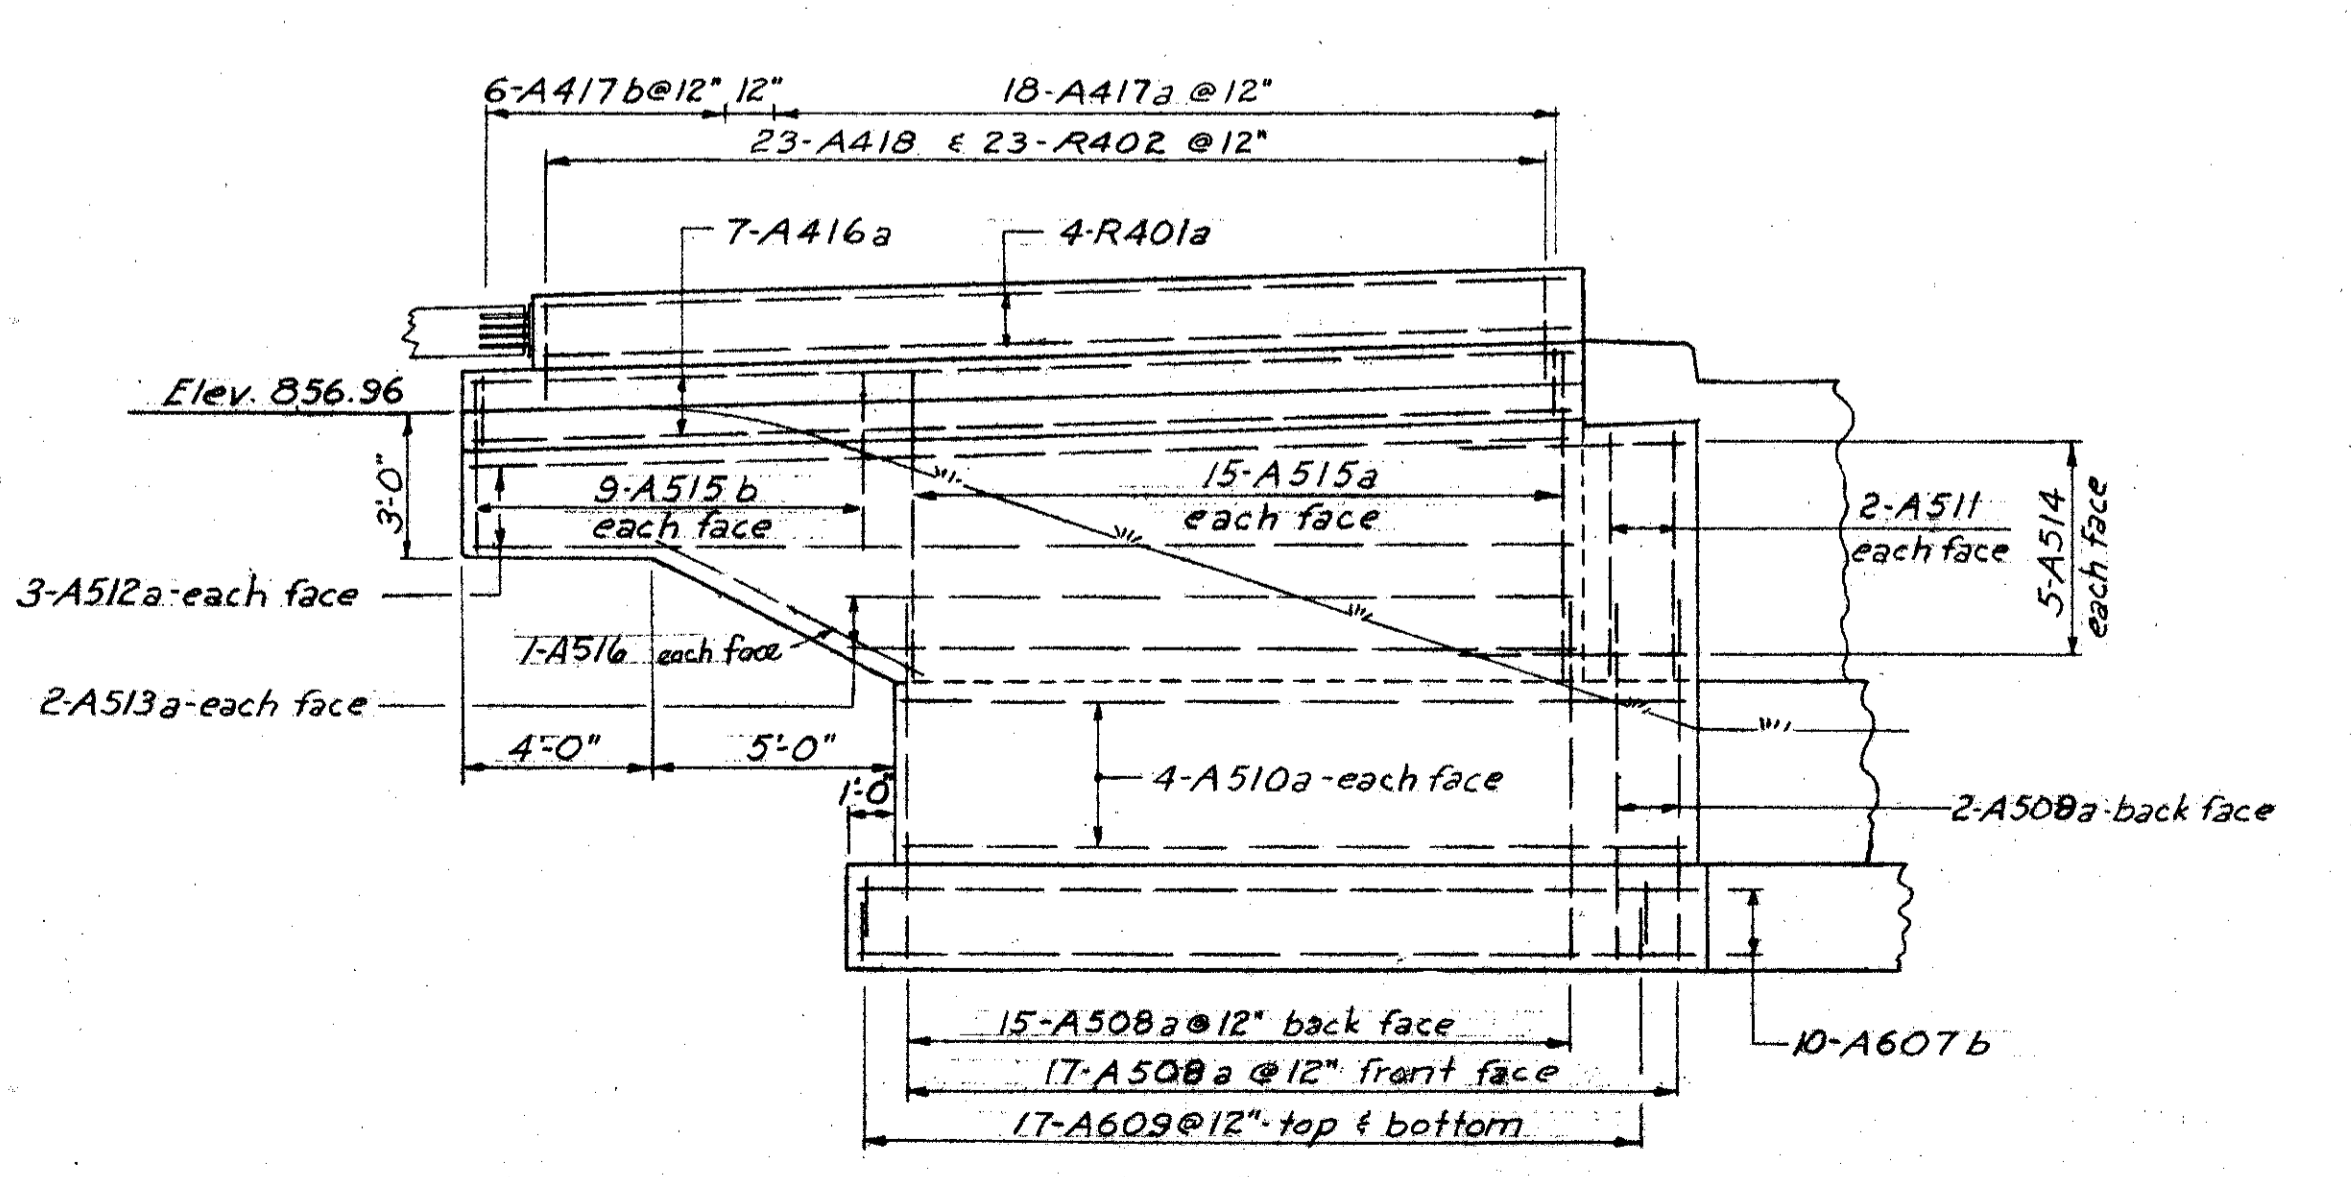

ELEVATION A-A

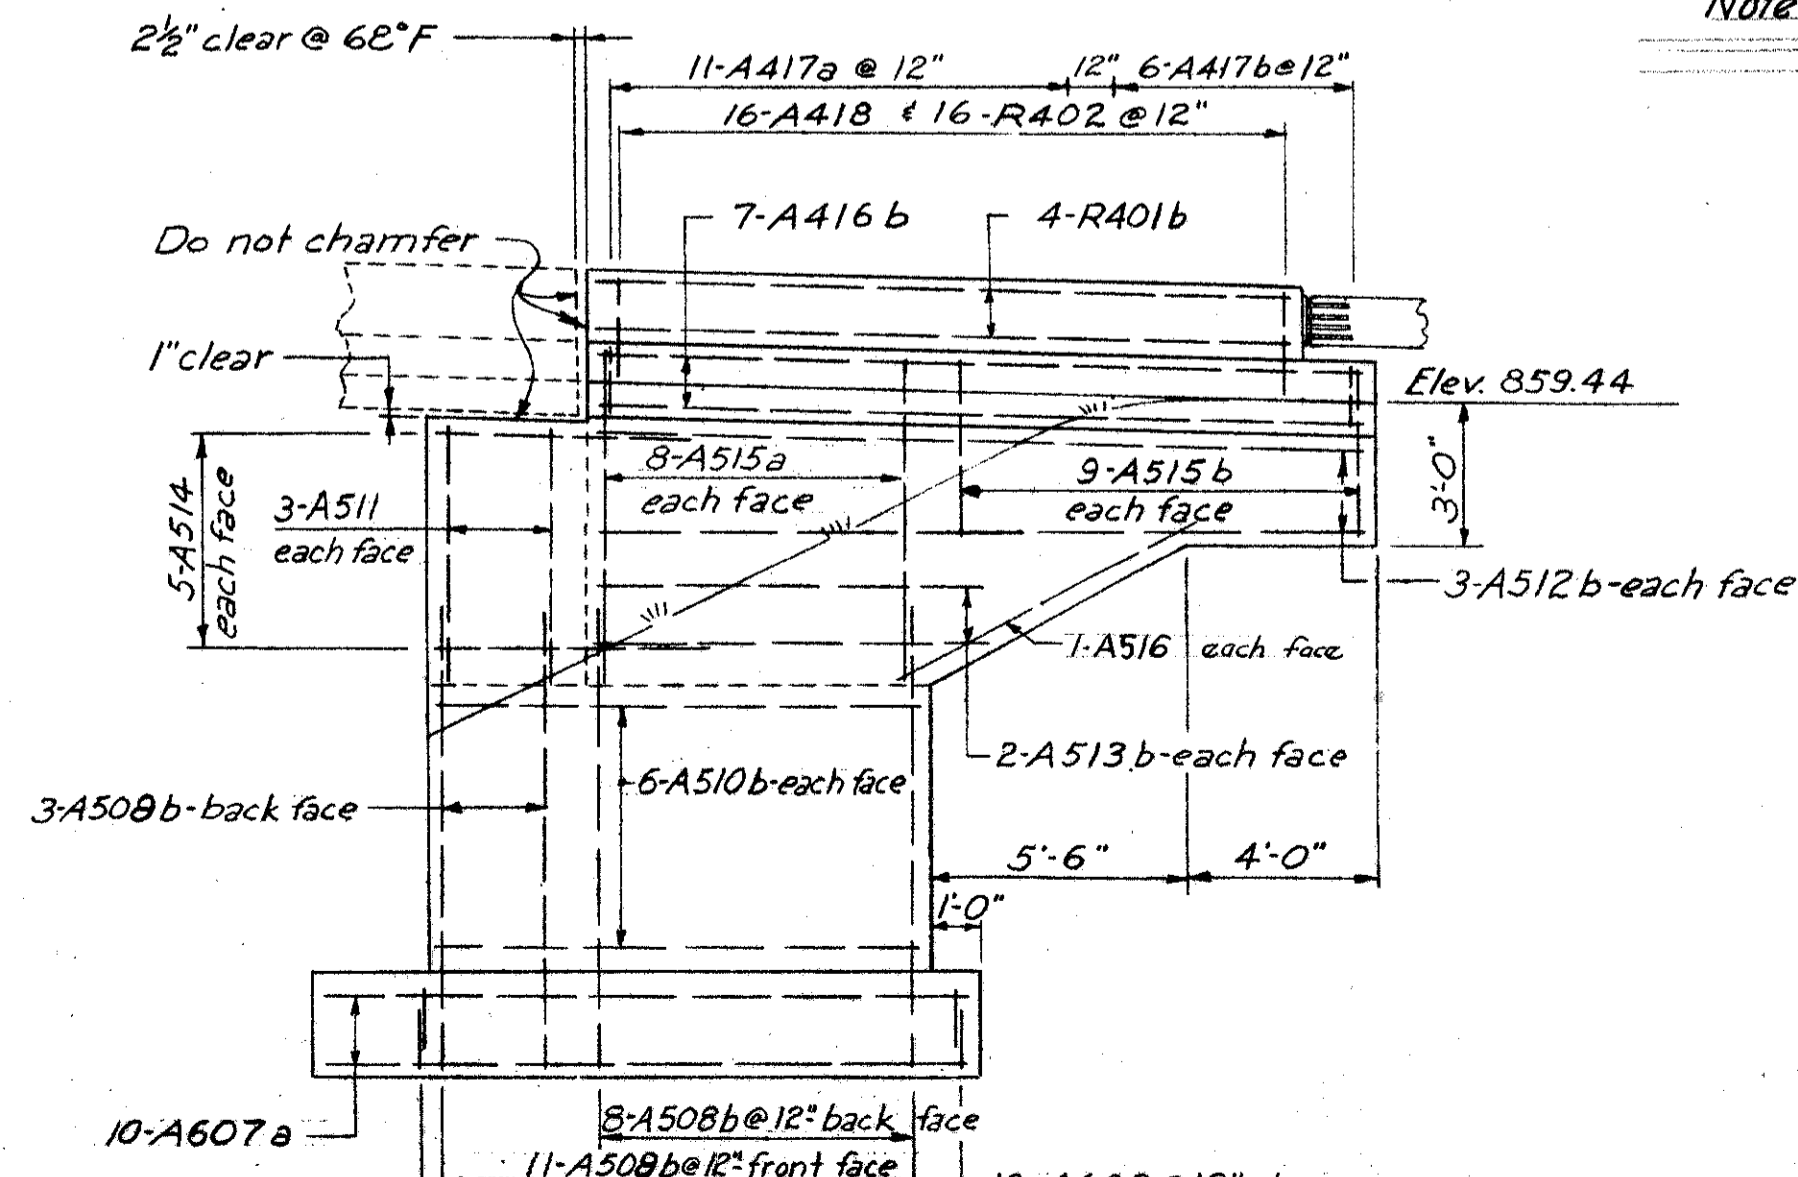

ELEVATION B-B

This sheet SUPPLEMENTED by Sheet 465A dated 8-4-59.

SEC C-32 FED AID PROJ. NO. ACI-1103 (21)					
PREPARED BY CAPITOL ENGINEERING ASSOCIATES, DILLSBURG, PA. FOR STATE OF OHIO DEPARTMENT OF HIGHWAYS					
ABUTMENT NO. 1 BRIDGE NO. LAK-1-1644 S.R. I UNDER S.R. 86 LAKE COUNTY					
					STA. 513 + 35.58
DESIGNED	DRAWN	TRACED	CHECKED	REVISED DATE	REVISED
JM	JM		JRC	8-4-59	