

01-1

V-10

FED. RD. DIVISION	STATE	PROJECT	1
2	OHIO	STATE	3

LAKE COUNTY
LAK-90(13.70-25.57)(I.R. 90)

STATE OF OHIO
DEPARTMENT OF HIGHWAYS
LAK-90(13.70-25.57)(I.R. 90)
LAKE COUNTY
CONCORD, LEROY, PERRY & MADISON TOWNSHIPS
VILLAGE OF MADISON

MICROFILMED
JUL 15 1997


CONVENTIONAL SIGNS

State Line	---
County Line	---
Township Line	---
Section Line	---
Center Line	---
Corporation Line	---
Fence Line	x x x x x
Guard Rail (existing)	o o o o o
Guard Rail (proposed)	o o o o o
Steam Railroad	—
Power Poles	⊕ ⊕ ⊕ ⊕
Telephone Poles	⊕ ⊕ ⊕ ⊕
Trees or Stumps (existing)	⊗ ⊗ ⊗ ⊗
Trees or Stumps (to be removed)	⊗ ⊗ ⊗ ⊗

INDEX OF SHEETS


Title Sheet	1
Typical Sections	2
Notes	3
Summary of Quantities	3
General Summary	3

BEGIN PROJECT
STA. 370+01.76

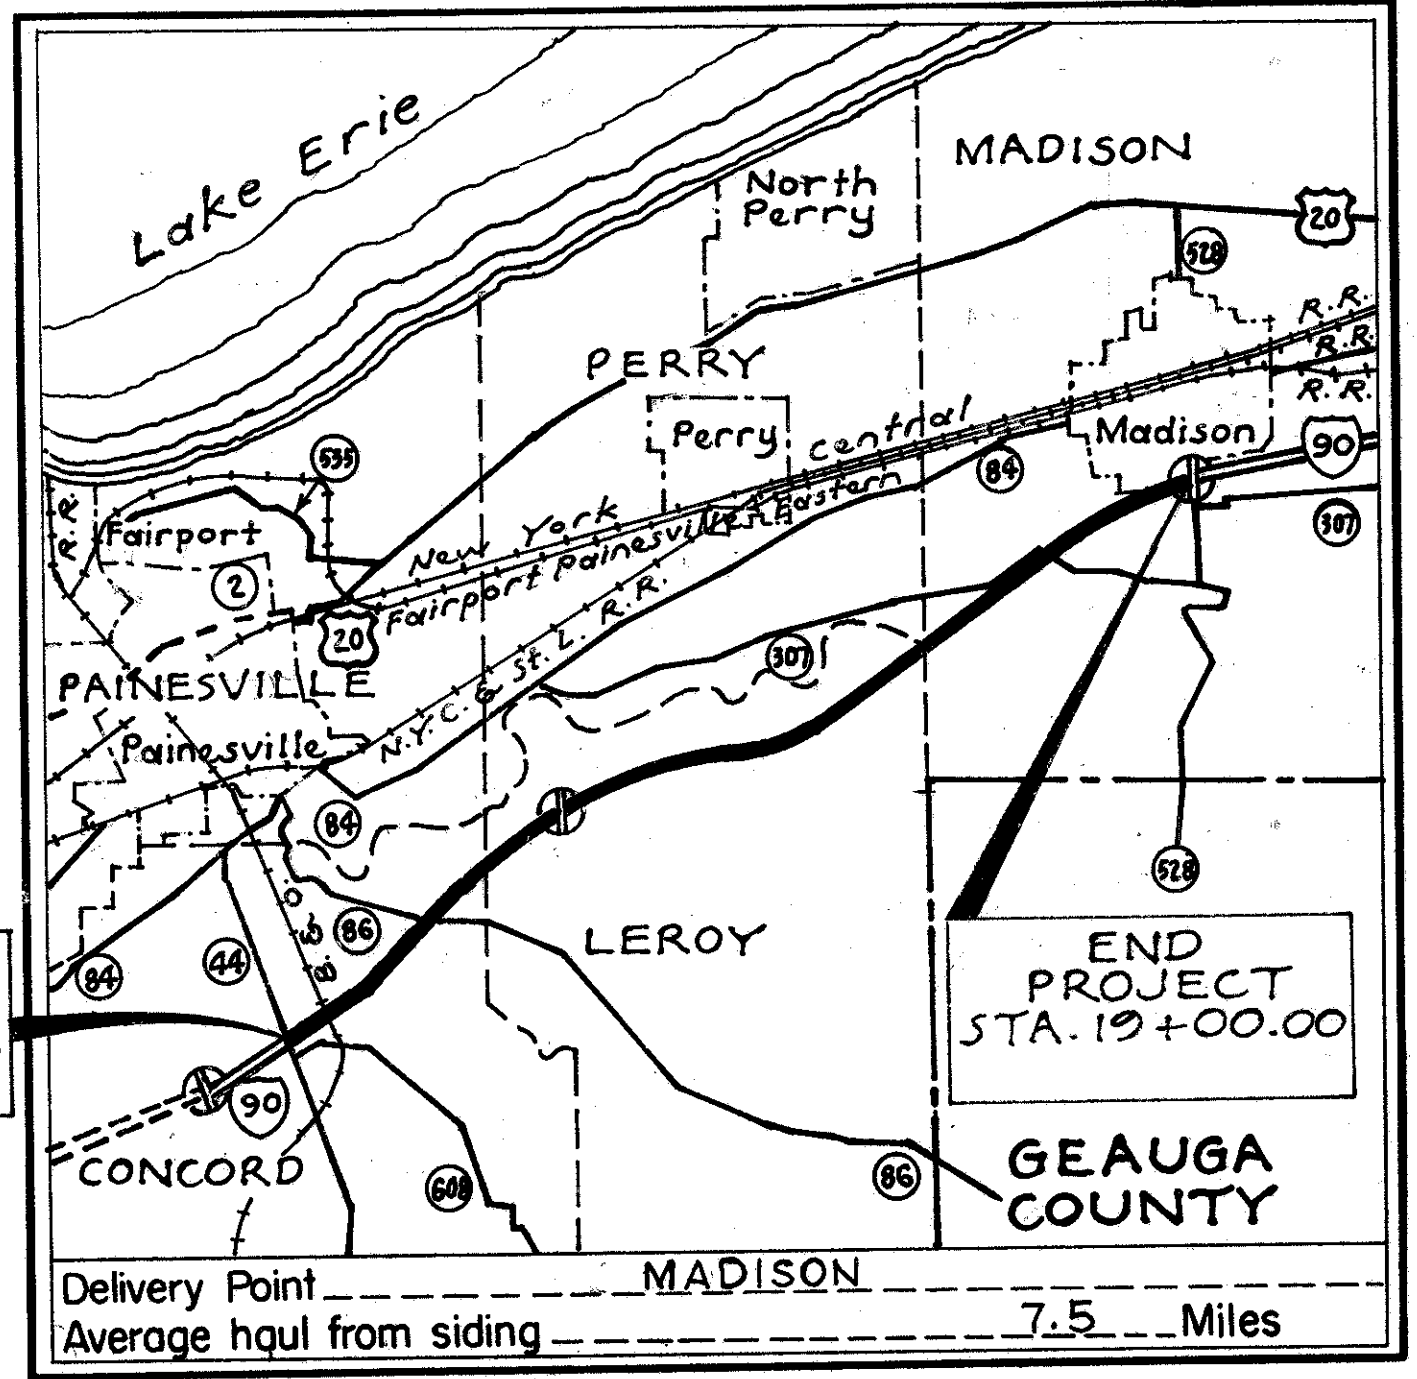

END PROJECT
STA. 19+00.00

LOCATION MAP

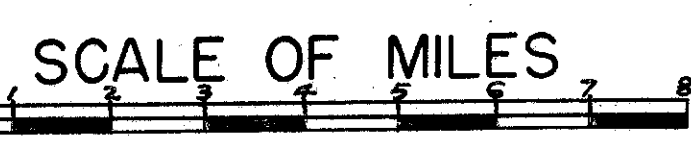

Portion to be improved
State Roads

The standard specifications of the State of Ohio, Department of Highways, including changes and supplemental specifications listed in the proposal shall govern this improvement.

The right of way for this improvement will be provided by the State of Ohio.

I hereby approve these plans and declare that the making of this improvement will not require the closing of the highway to traffic and that provisions for the maintenance and safety of traffic will be as set forth on the plans and estimates.

Approved A. H. Donovan
Date 8-22-61 Division Deputy Director

Approved Ang E. Hopper
Date 8-24-61 Deputy Director of Planning & Programming

Approved _____
Date _____ Engineer of Bridges

Approved W. C. ...
Date 8-24-61 Engineer of Location & Design

Approved C. W. McLaughlin
Date 8-24-61 Deputy Director of Design & Construction

Approved W. B. Berry
Date 8-24-61 First Assistant Director

Approved E. S. Preston
Date 8-24-61 Director of Highways

LINE DATA

Begin Project & Begin Work	Sta. 370+01.76
Equation: Sta. 456+58.83 Back = Sta. 456+61.26 Ahead	
Equation: Sta. 686+59.45 Back = Sta. 686+29.94 Ahead	
Suspend Project & Suspend Work	Sta. 830+09.00
Resume Project & Resume Work	Sta. 838+68.50
Equation: Sta. 891+50.47 Back = Sta. 927+50.00 Ahead	
Equation: Sta. 1052+76.43 Back = Sta. 0+00.00 Ahead	
End Project & End Work	Sta. 19+00.00
Gross Length of Project & Work	= 65742.62 Lin. Ft.
Deduct for Bridges (See Sheet No. 2)	= 997.04 Lin. Ft.
Net Length of Project & Work	= 64745.58 Lin. Ft.
	or 12.262 Miles

Supplemental Prints of Standard Construction Drawings

Supplemental Specifications

DEPARTMENT OF COMMERCE
BUREAU OF PUBLIC ROADS

APPROVED:

ENGINEER

DATE

File No.	LAK-90(13.70-25.57)(I.R. 90)
Date of Letting	196
Contract No.	

PROJ 61-902 000030