
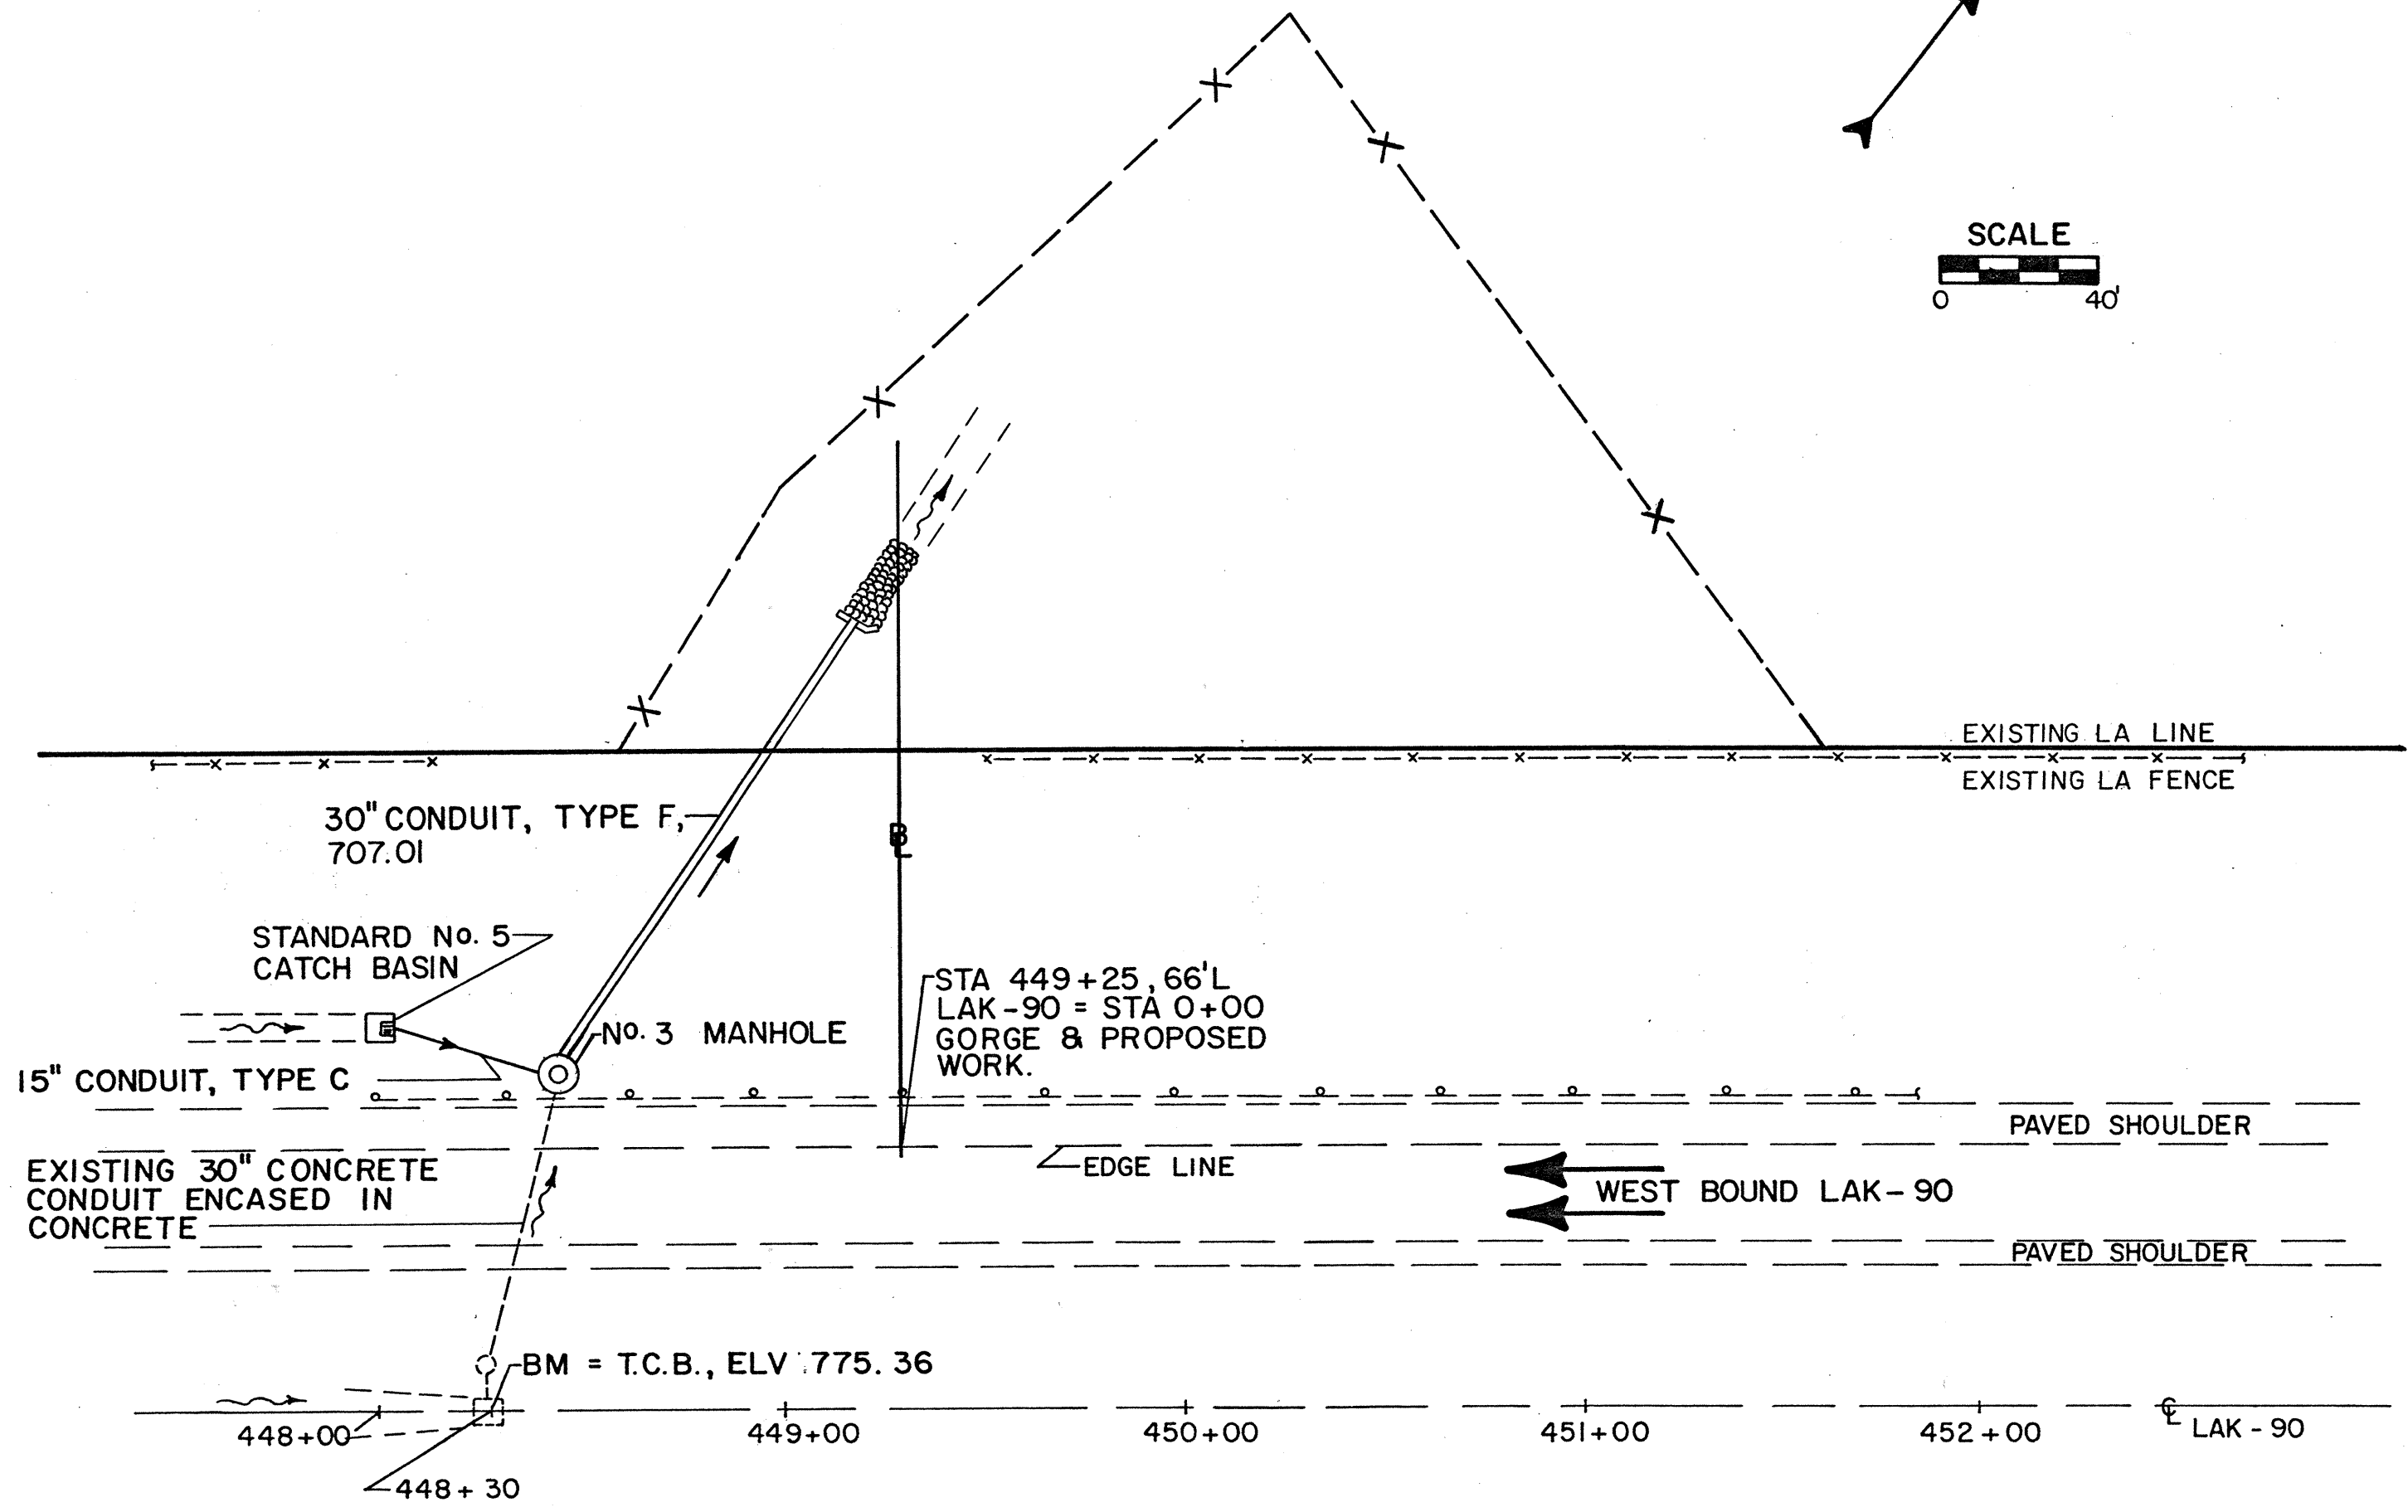
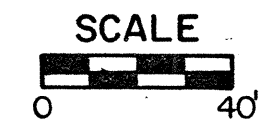


DRAINAGE PLAN SHEET

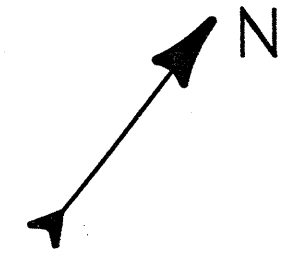

DRAINAGE