



LAKE COUNTY  
LAK - 90 - 13.00

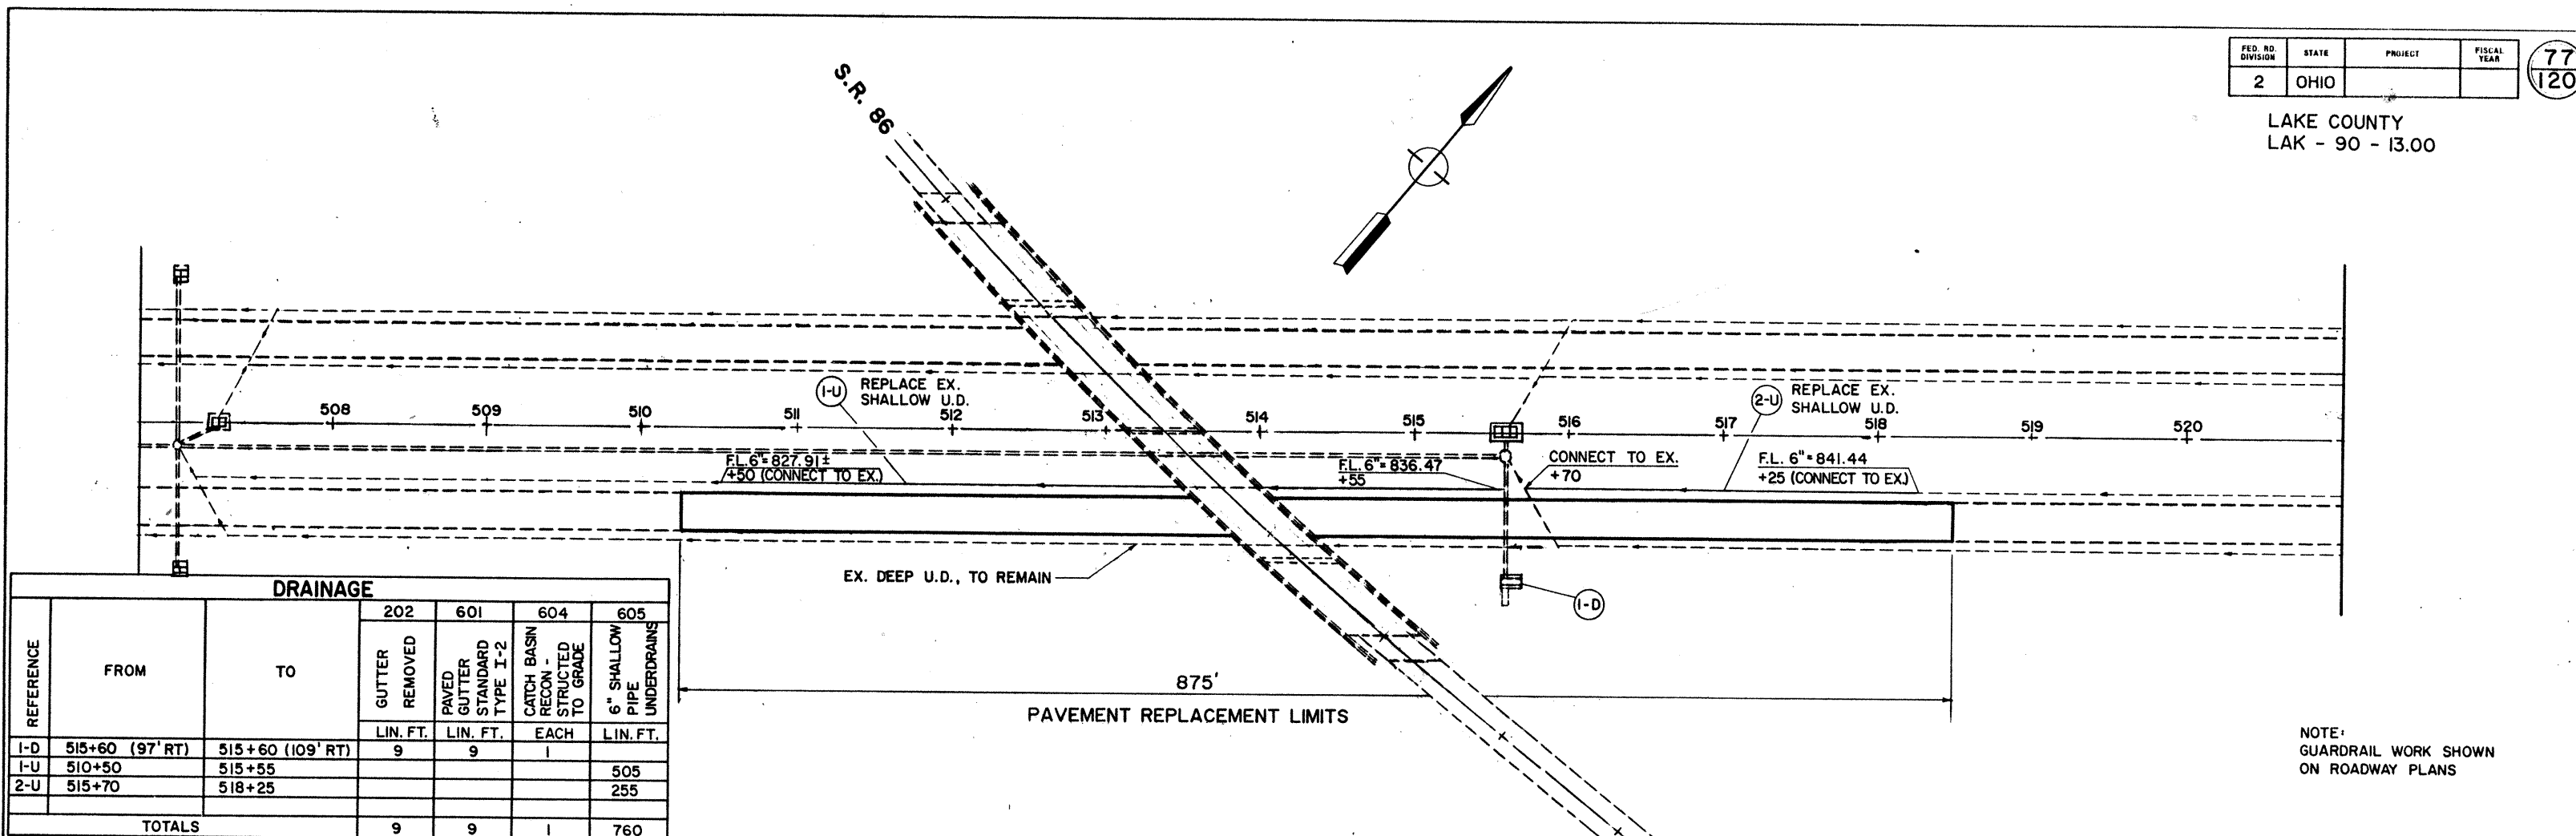

DRAINAGE						
REFERENCE	FROM	TO	202	601	604	605
			GUTTER REMOVED	PAVED GUTTER STANDARD TYPE I-2	CATCH BASIN RECON. STRUCTURED TO GRADE	6" SHALLOW PIPE UNDERDRAINS
			LIN. FT.	LIN. FT.	EACH	LIN. FT.
1-D	515+60 (97' RT)	515+60 (109' RT)	9	9	1	
1-U	510+50	515+55				505
2-U	515+70	518+25				255
TOTALS			9	9		760

NOTE:  
GUARDRAIL WORK SHOWN  
ON ROADWAY PLANS

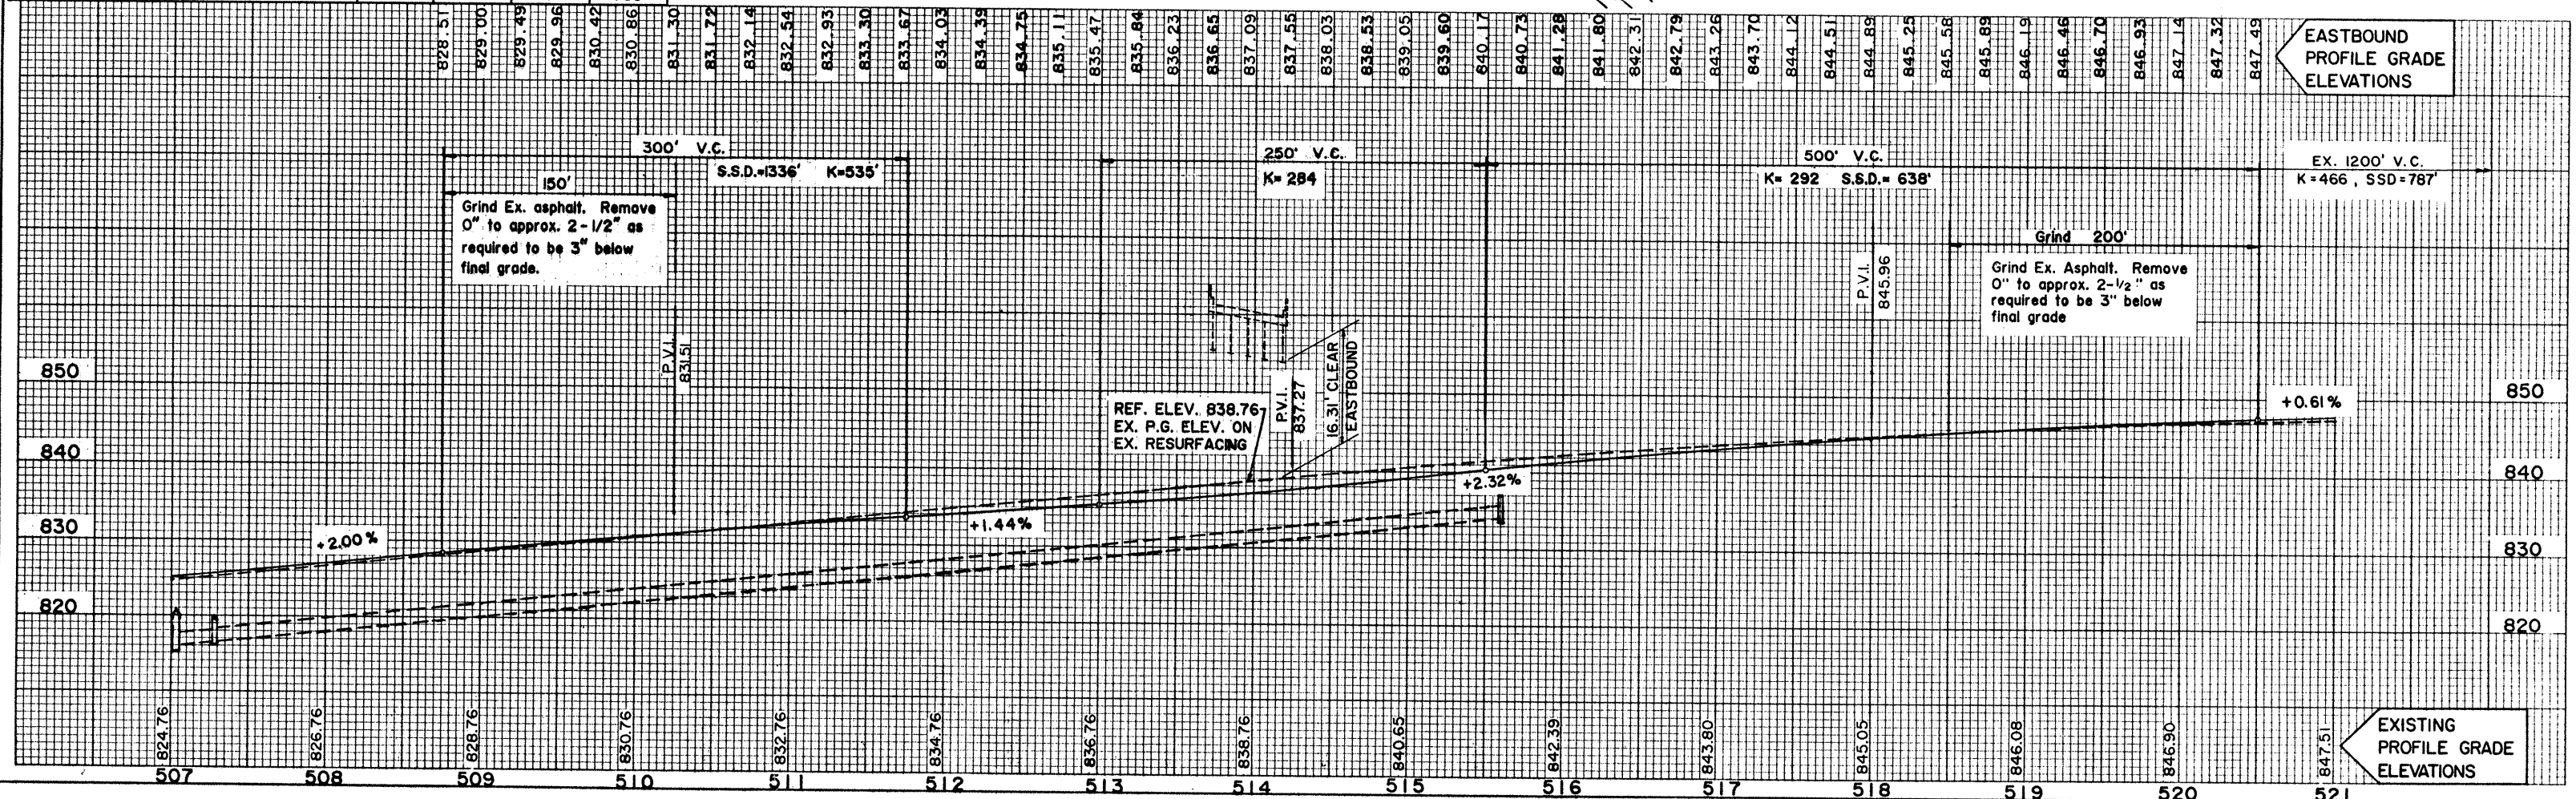

PAVEMENT LOWERING EASTBOUND, STA. 507+00 TO STA. 521+00