


EMBANKMENT WORK
SEE GENERAL NOTE
ON SHEET 3

Ramp "C" Sta. 7+50 120' Rt.
No. 2 Manhole (Without Drop Pipe)
 E15" I-2 818.57
 E48" I-2 815.82
 E72" I-2 813.82

* FOR FIELD PAVING DETAIL OF
EXISTING PIPE SEE SHEET 7.

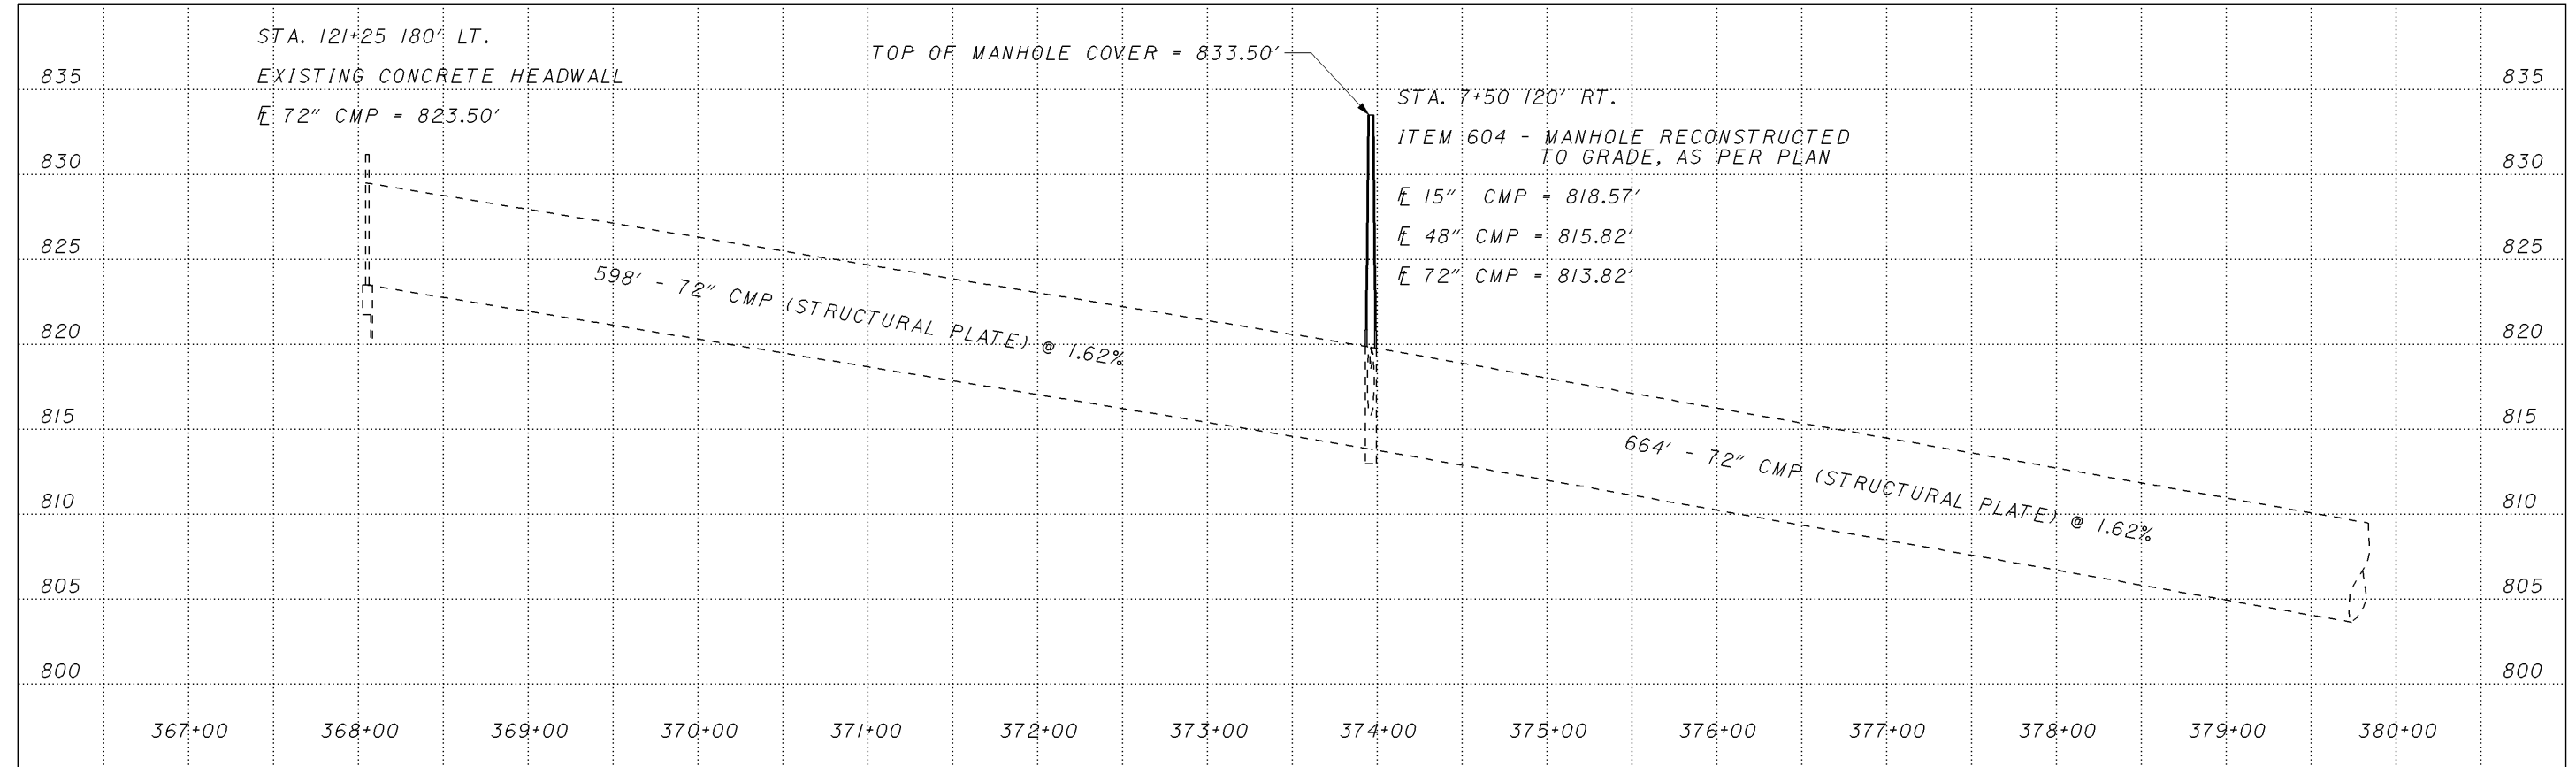

STA. 121+25 180' LT.
EXISTING CONCRETE HEADWALL
E 72" CMP = 823.50'

TOP OF MANHOLE COVER = 833.50'

STA. 7+50 120' RT.
ITEM 604 - MANHOLE RECONSTRUCTED
TO GRADE, AS PER PLAN
 E 15" CMP = 818.57'
 E 48" CMP = 815.82'
 E 72" CMP = 813.82'

598' - 72" CMP (STRUCTURAL PLATE) @ 1.62%

664' - 72" CMP (STRUCTURAL PLATE) @ 1.62%

I:\PROJECTS\14145\dgn\24145.dgn 06-AUG-2002 11:25AM gnawac

DRAINAGE PLAN AND PROFILE SHEET
EXISTING 72" CONDUIT - INVERT REPAIR

LAK-90-14.69