


PLOTTED BY: dlastovk
 PLOTTED FROM: projects\p194440\B.dgn
 FILENAME: d194440\B.dgn
 PLOT SUBMITTED: 19-FEB-1999 15:49
 FILENAME: d194440\B.dgn

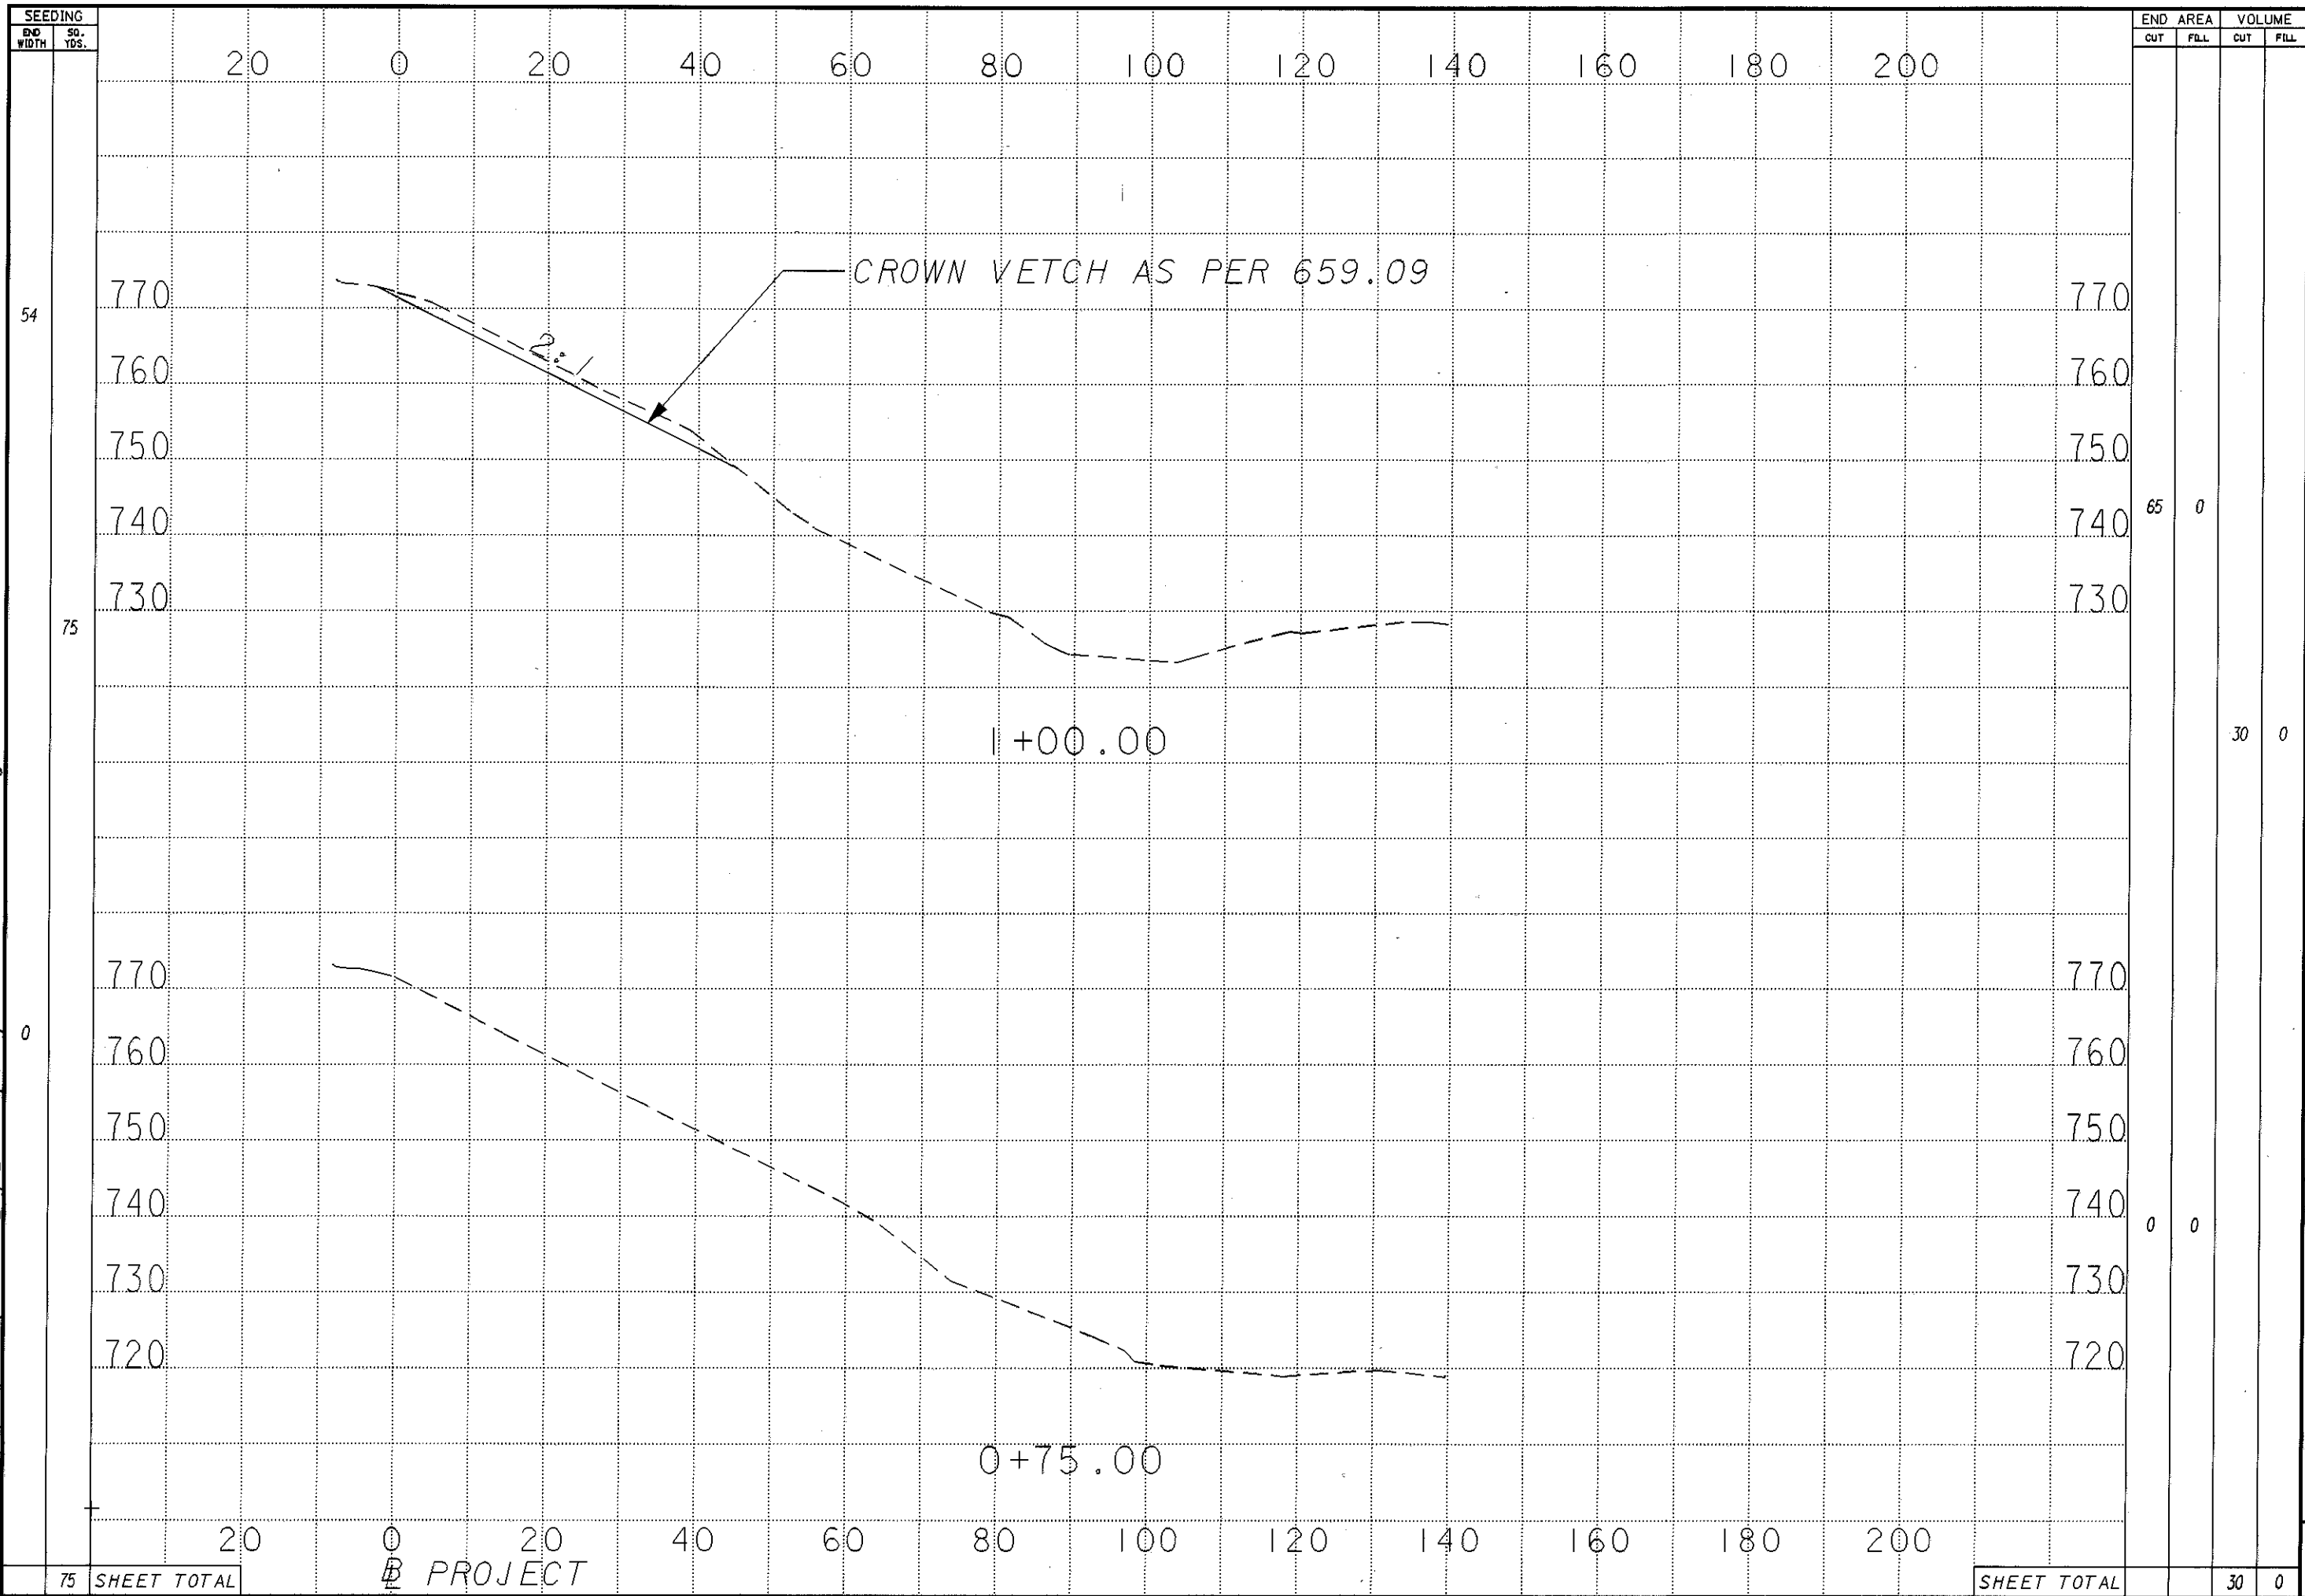

SEEDING	
END WIDTH	SO. YDS.
75	0

END AREA		VOLUME		CALCULATED	CHECKED
CUT	FILL	CUT	FILL		
65	0	30	0		
0	0	30	0		
SHEET TOTAL		30	0		

LAK-90-15.13
CROSS SECTIONS
STA. 0+75.00 TO STA. 1+00.00

7
10