


PLOTTED BY: dlastovk
 PLOTTED FROM: projects\p1d19440\dgn\B19440qxc.dgn
 FILENAME: d19440qxc.dgn
 PLOT SUBMITTED: 19-FEB-1999 15:54

| SEEDING | |
|-----------|-------------|
| END WIDTH | SO. YDS. |
| 82 | |
| 246 | |
| 85 | |
| 207 | |
| 453 | SHEET TOTAL |

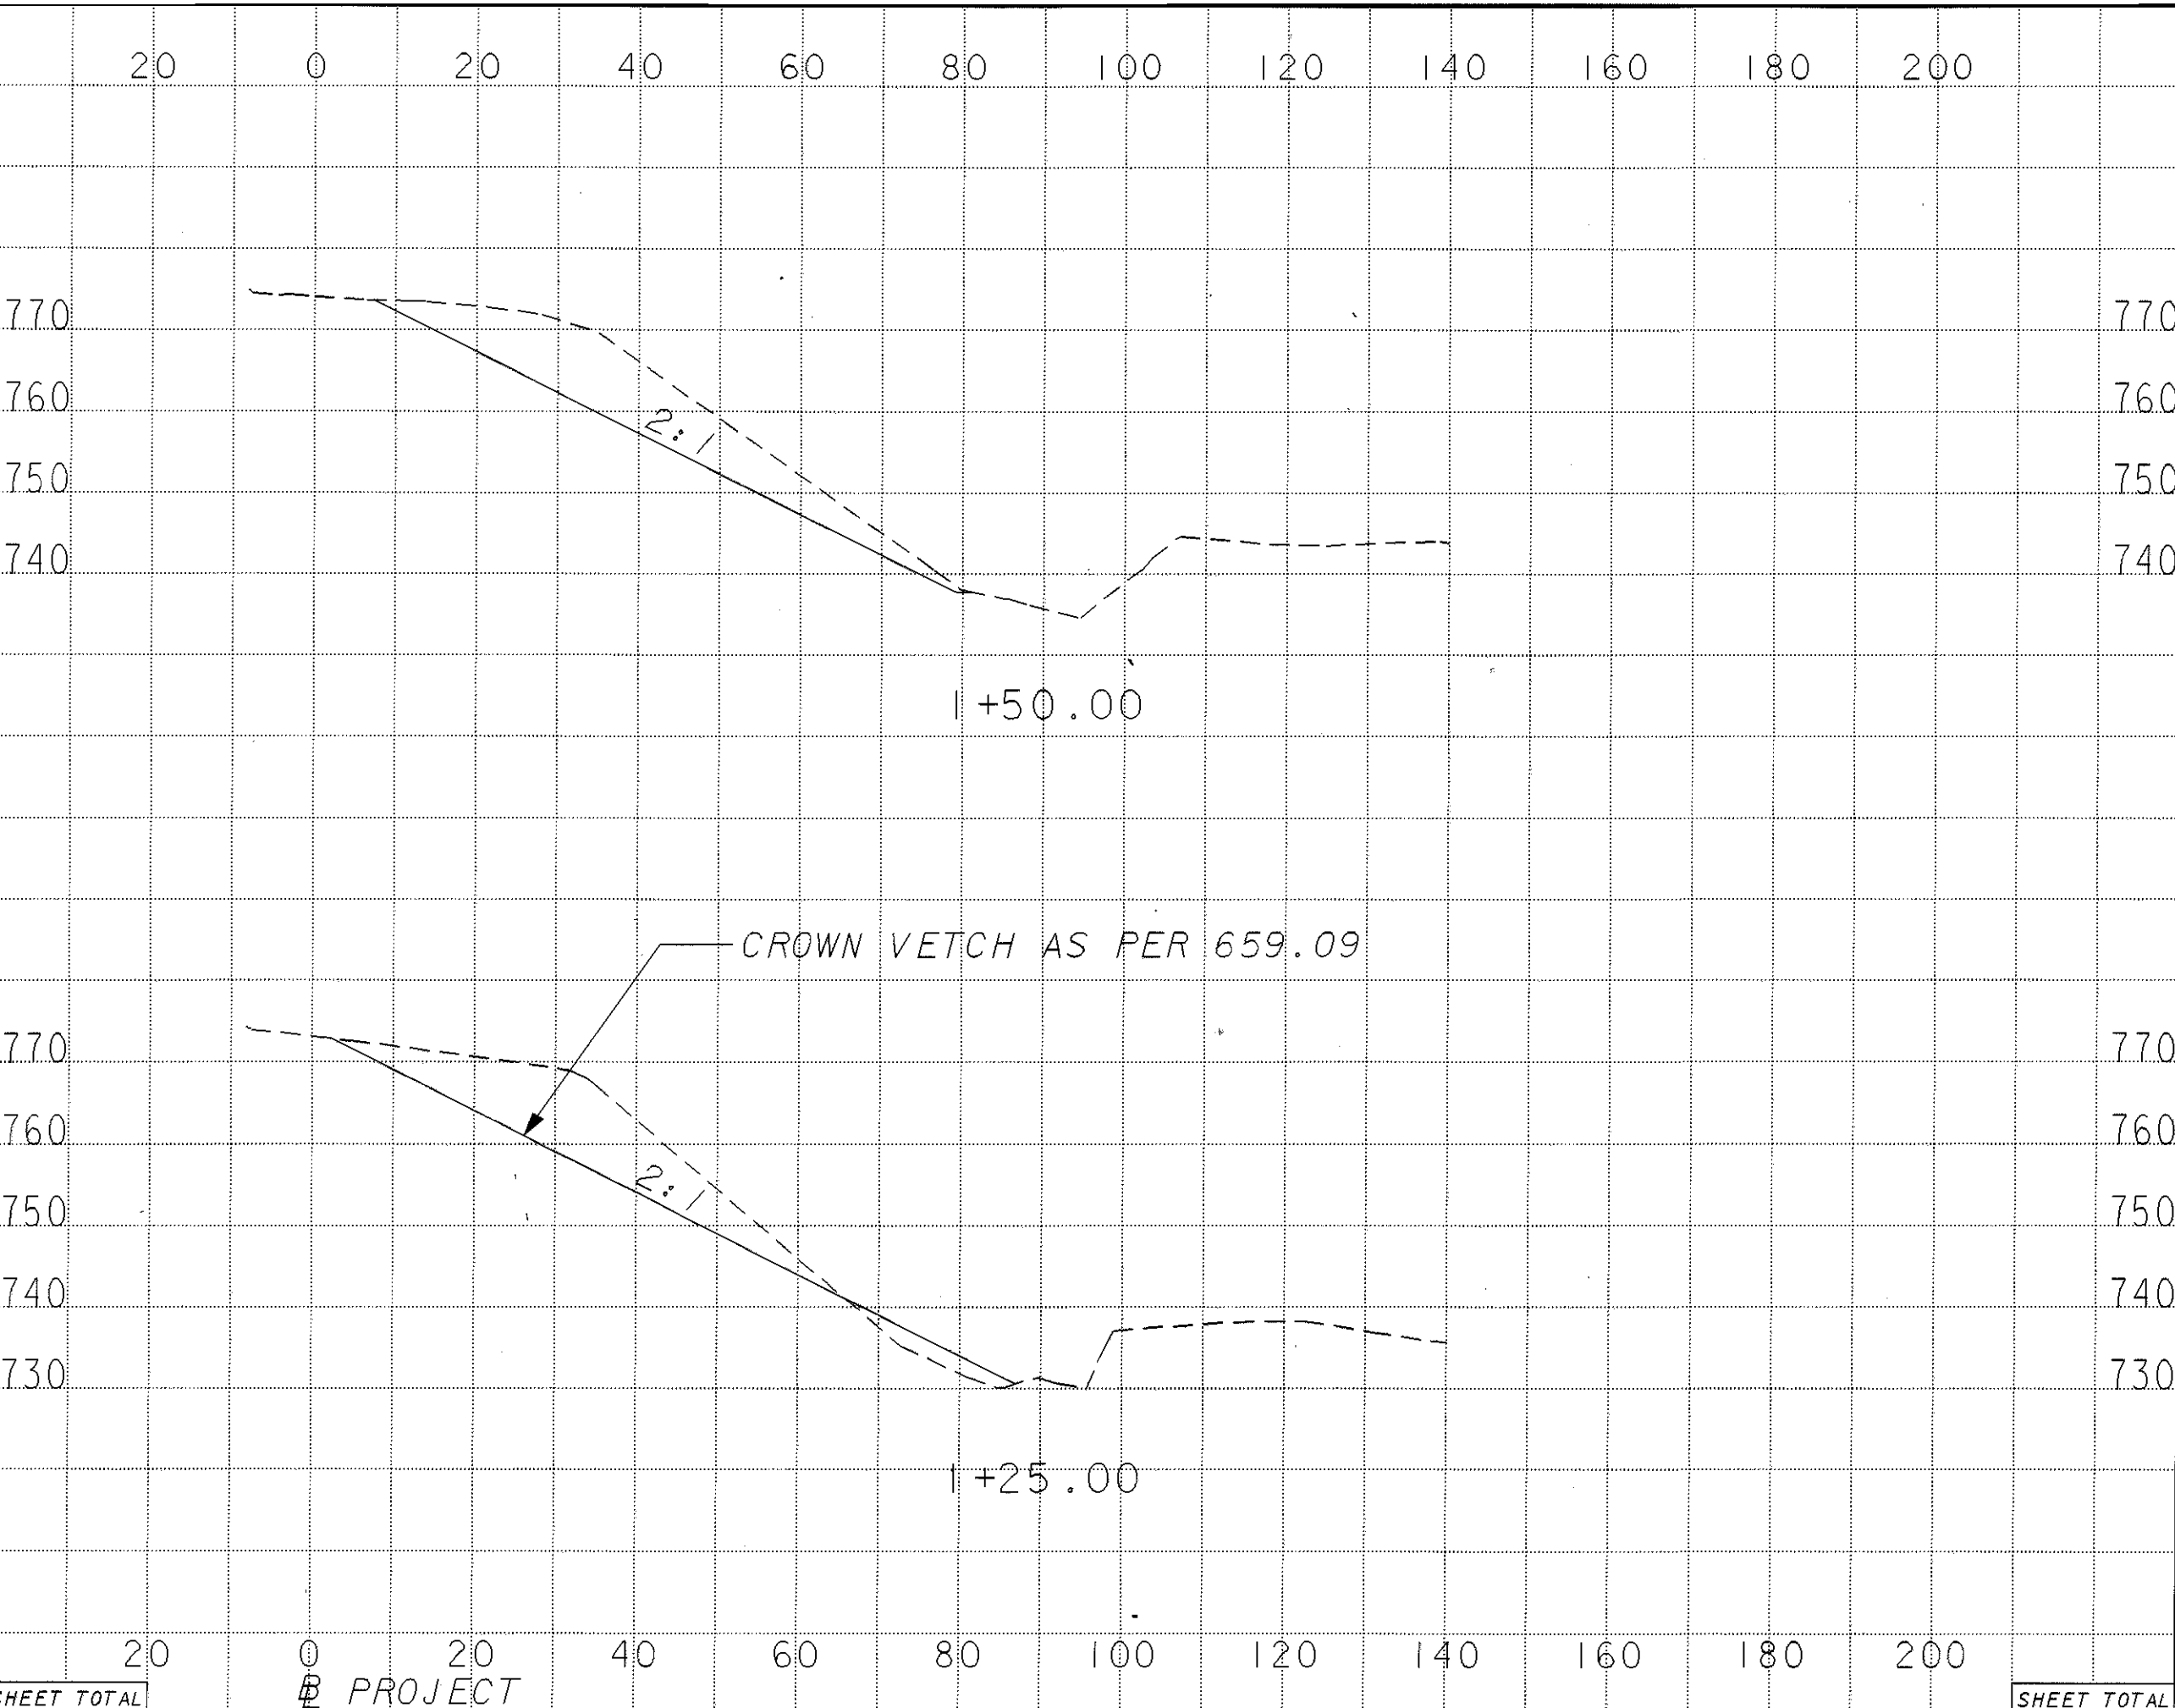

| END AREA | | VOLUME | |
|----------|------|--------|------|
| CUT | FILL | CUT | FILL |
| 392 | 0 | | |
| | | 345 | 17 |
| 354 | 37 | | |
| | | 194 | 17 |
| | | 539 | 34 |

LAK-90-15.13
CROSS SECTIONS
STA. 1+25.00 TO STA. 1+50.00