


PLOTTED BY: dlastovk
 PLOTTED FROM: projects\p19440\dgn\19440qxc.dgn
 FILENAME: filename.dgn
 PLOT SUBMITTED: 19-FEB-1999 15:55

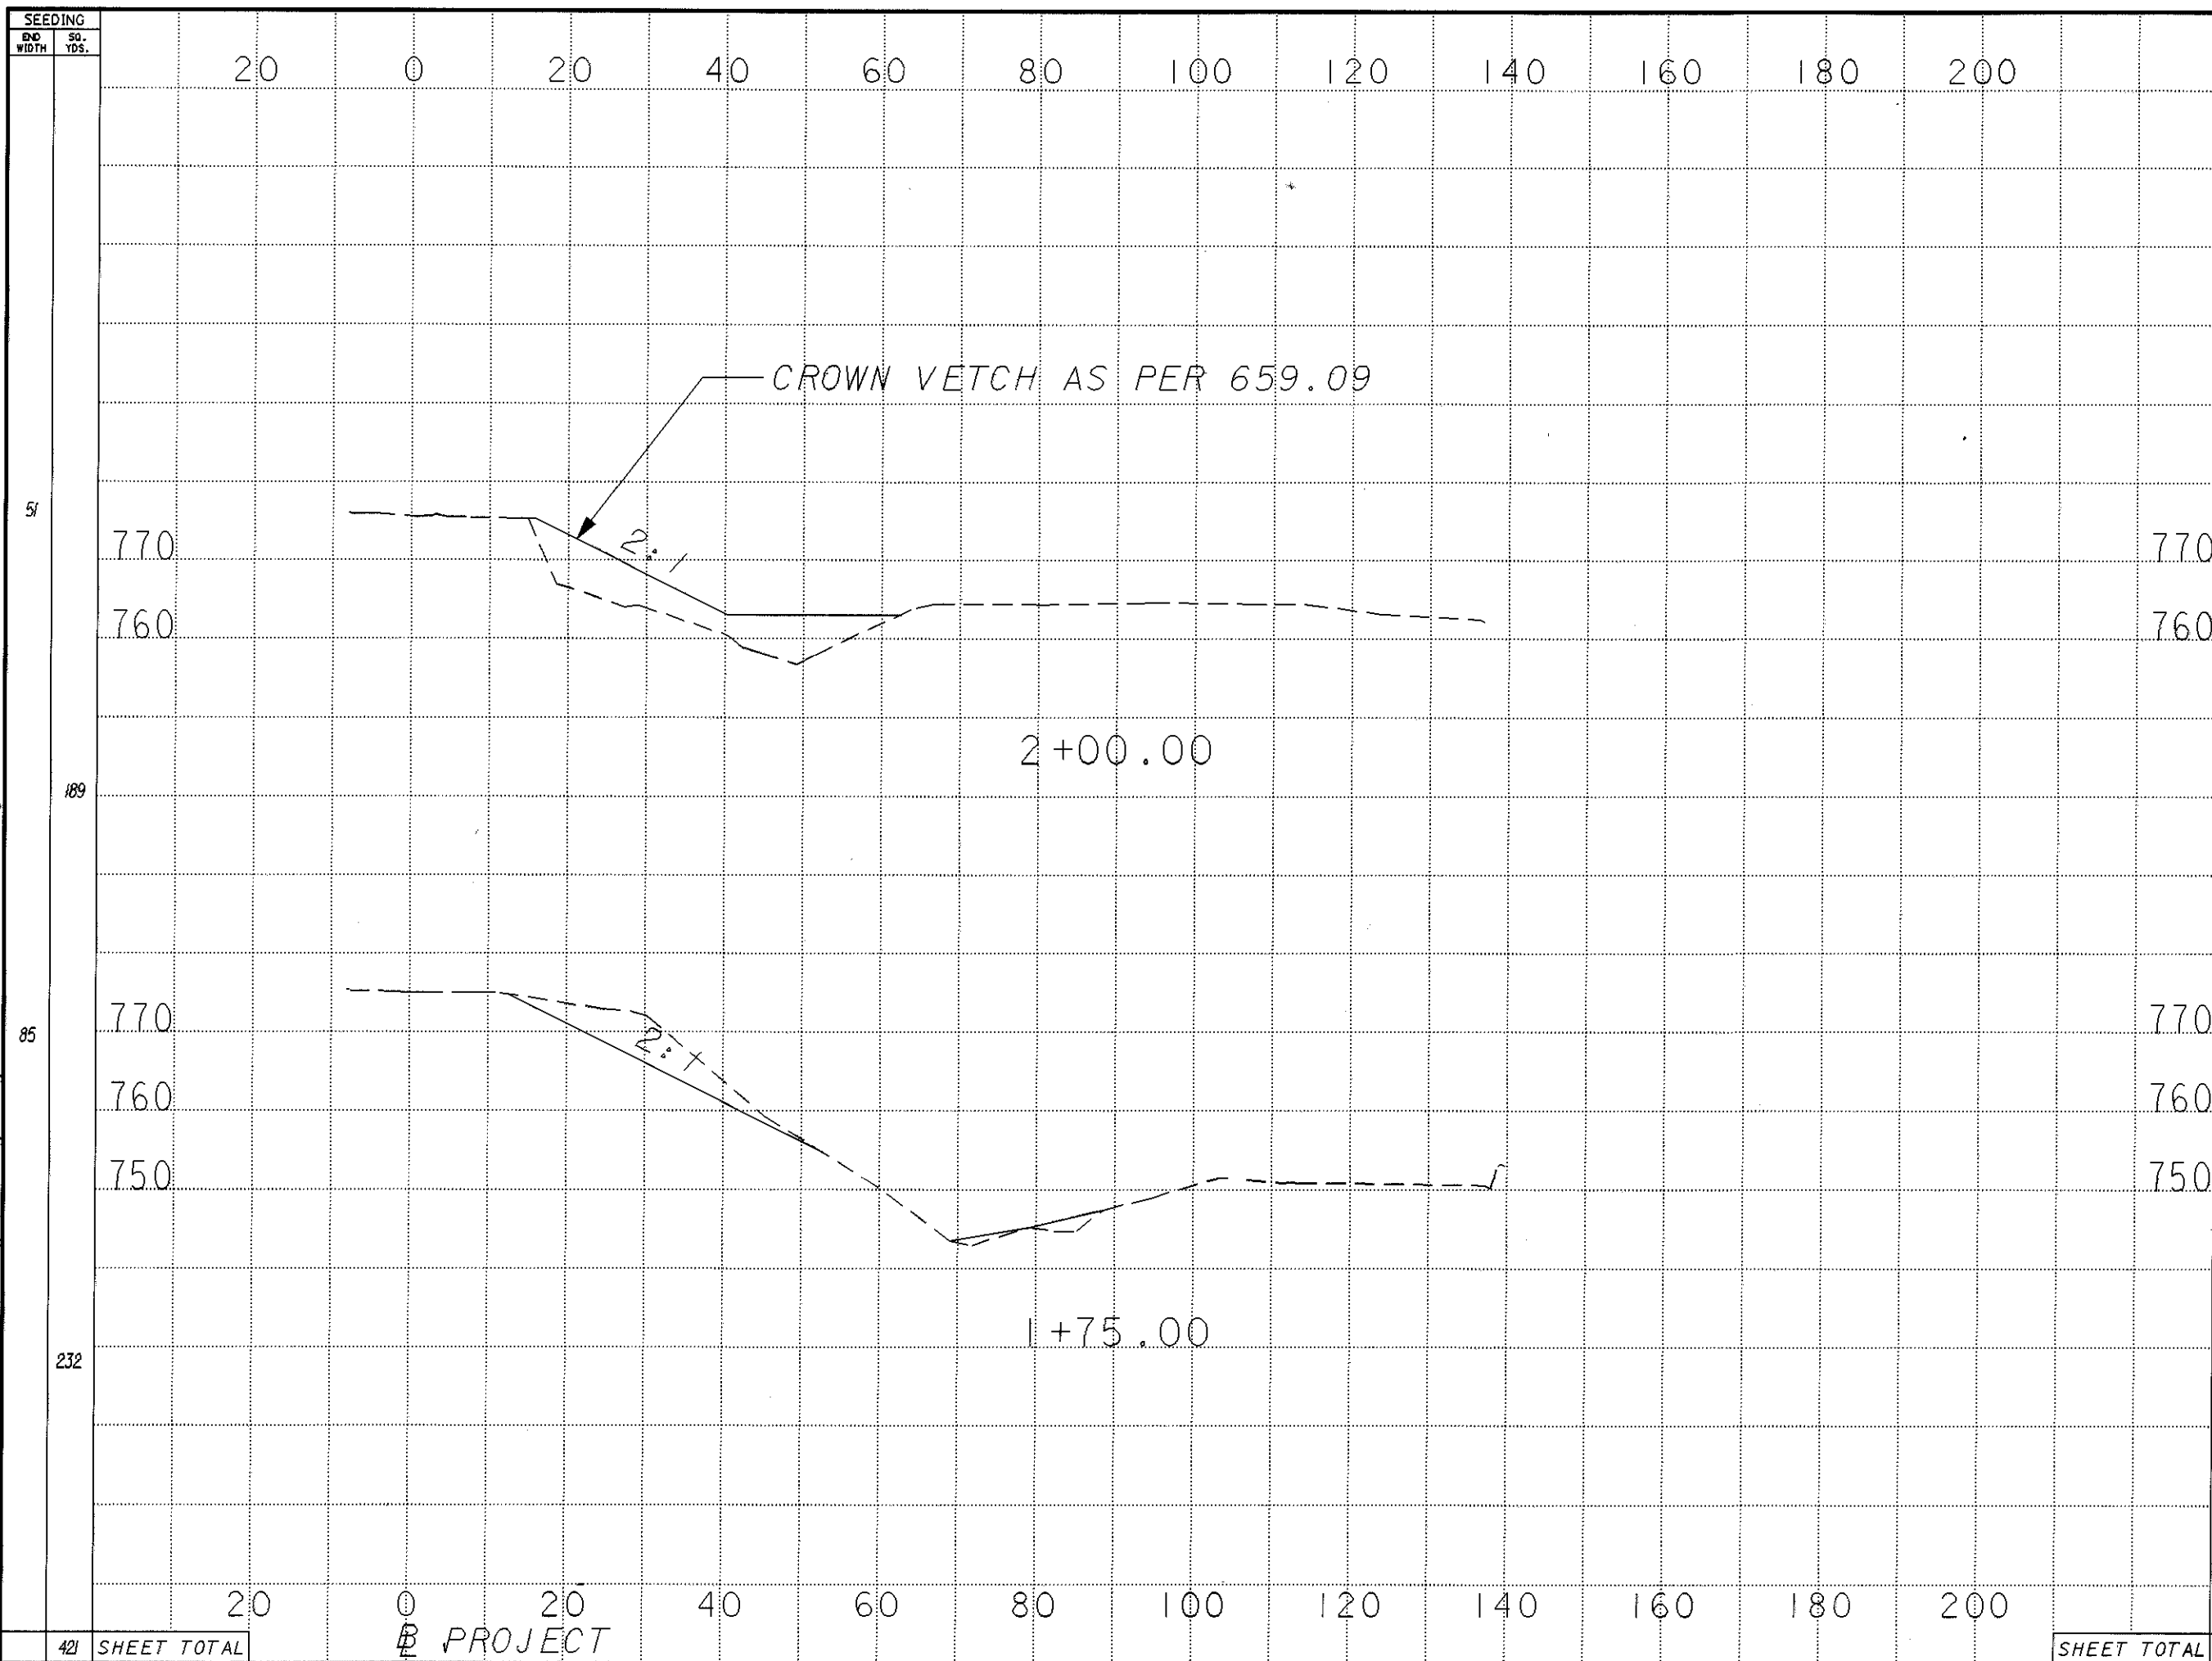

SEEDING		END AREA		VOLUME		CALCULATED	CHECKED
END WIDTH	SQ. YDS.	CUT	FILL	CUT	FILL		
		0	202				
				51	101		
		110	15				
				232	7		
421	SHEET TOTAL			283	108		

CROSS SECTIONS
STA. 1+75.00 TO STA. 2+00.00
LAK-90-15.13