


PLOTTED BY: dlastovk  
 PLOTTED FROM: projects\p194440\p194440gxc.dgn filename.dgn  
 PLOT SUBMITTED: 19-FEB-1999 15:55

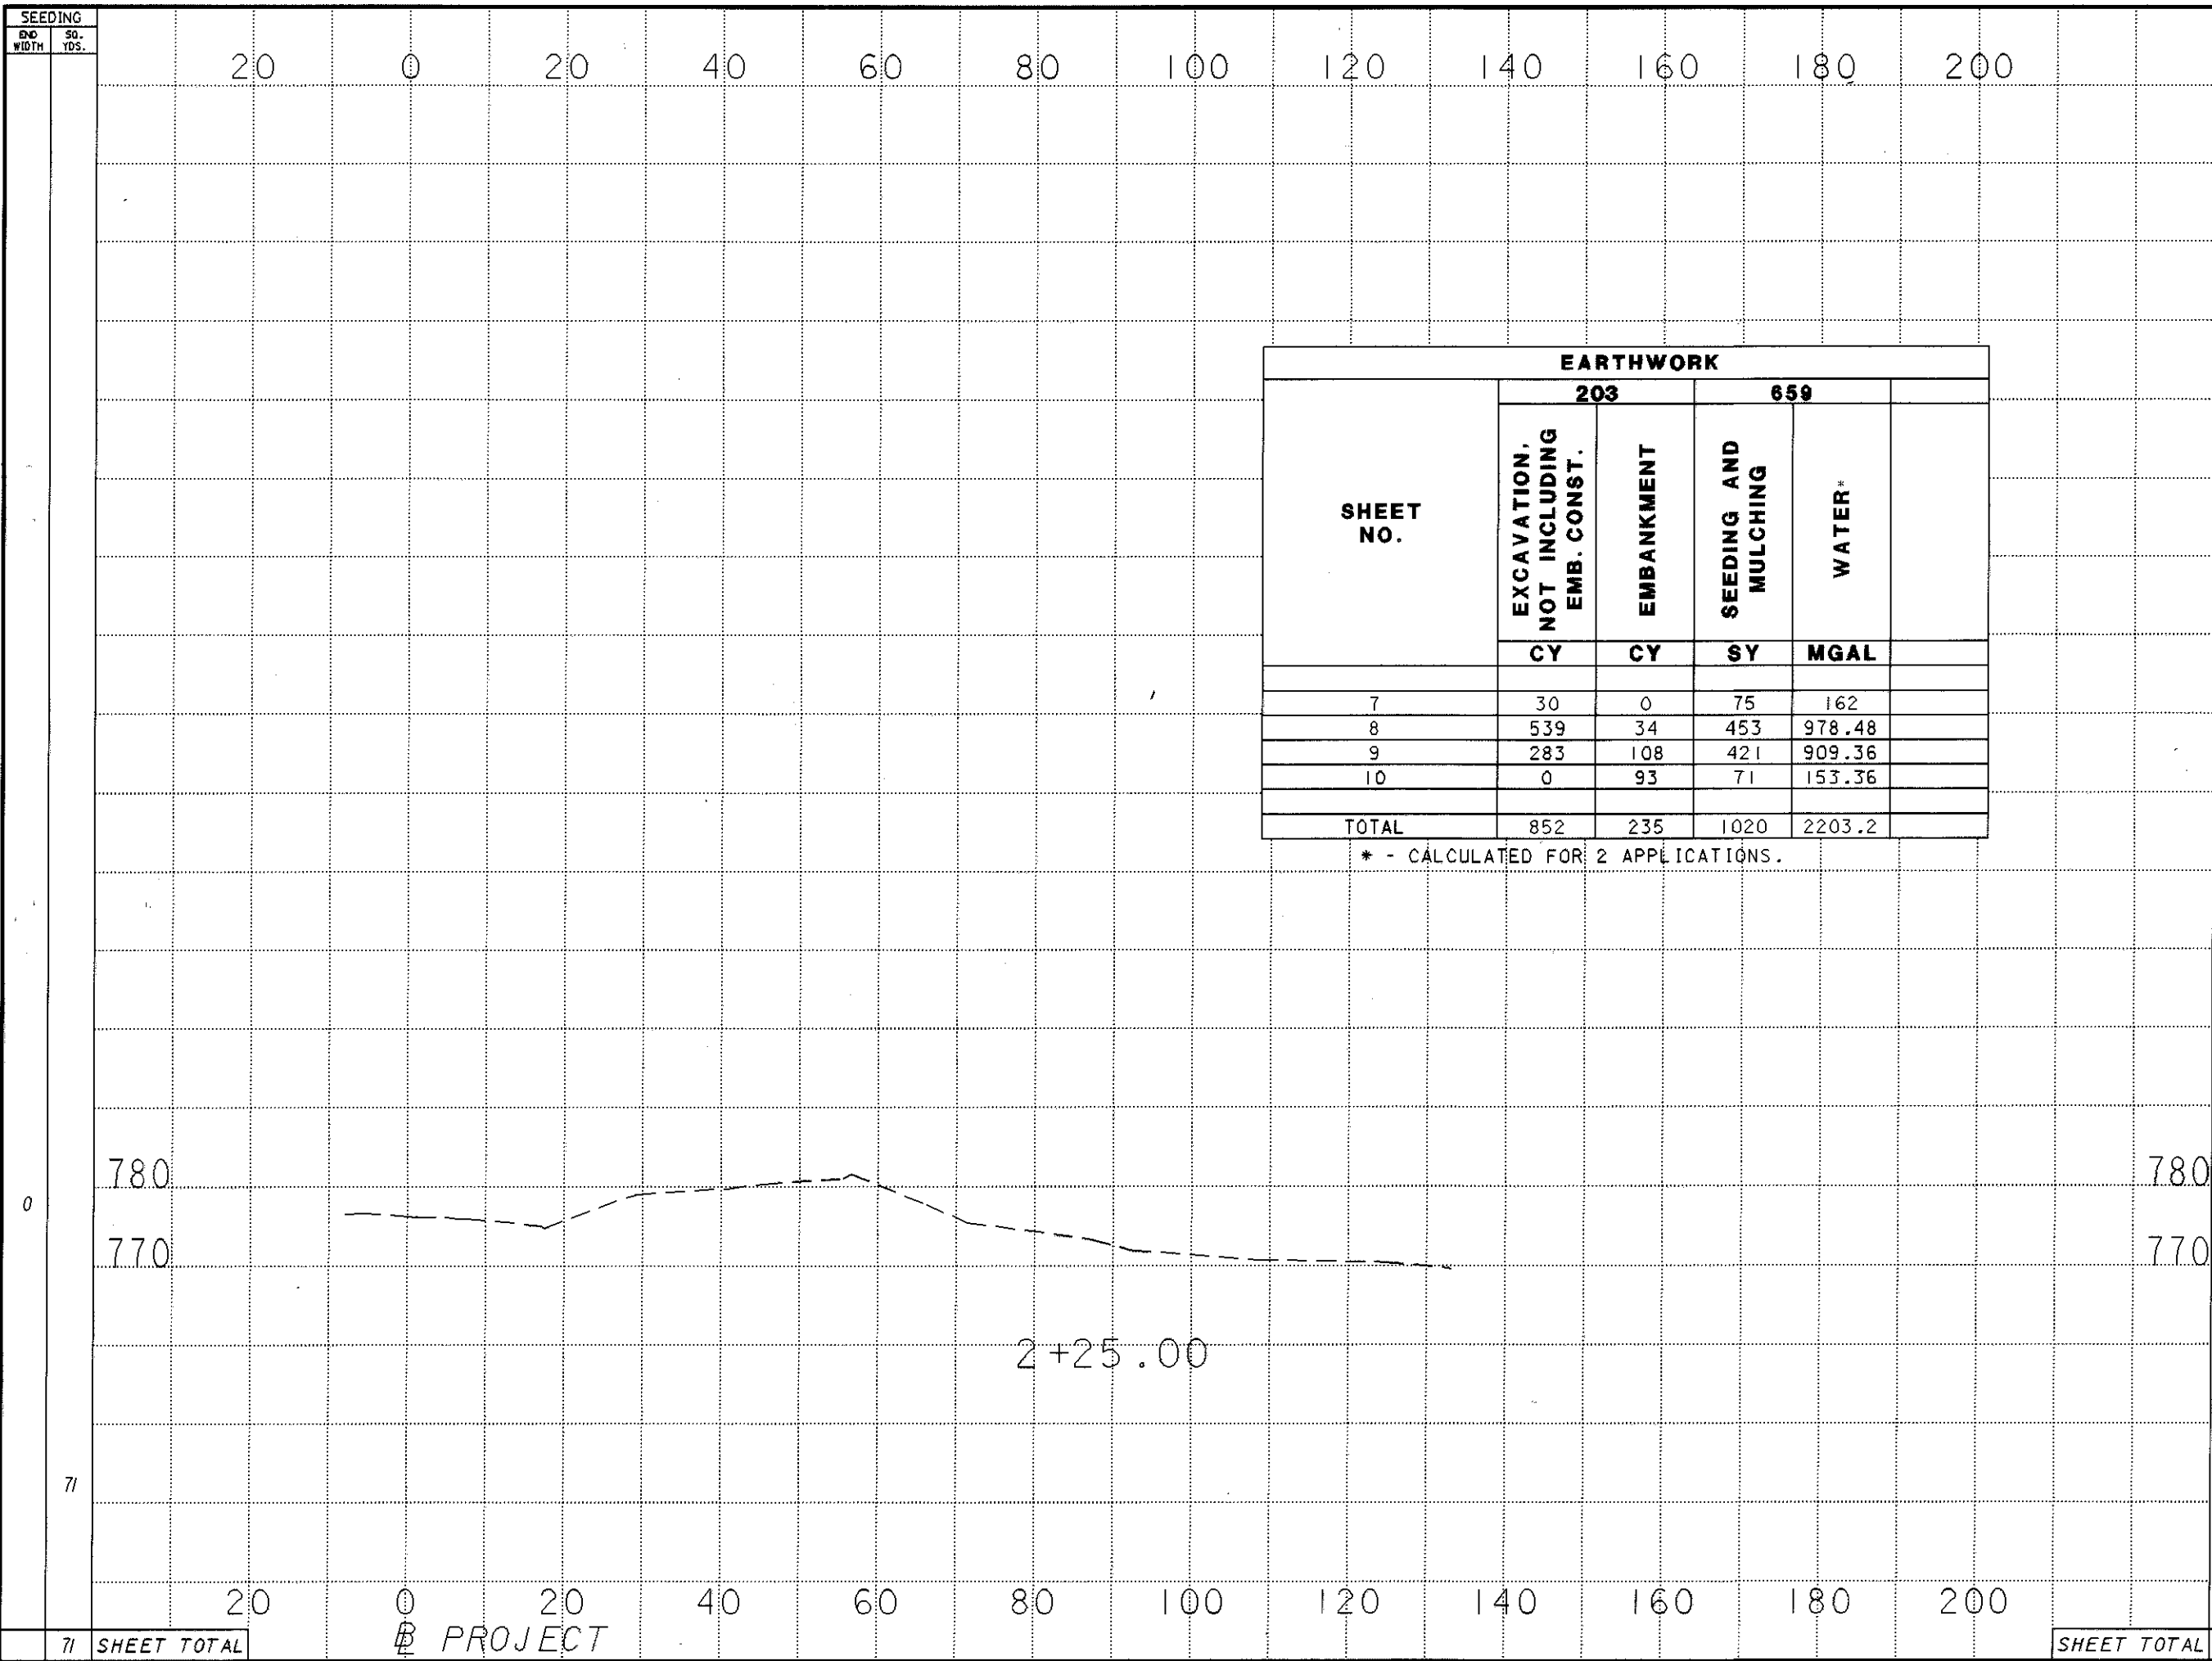

EARTHWORK				
SHEET NO.	203		659	
	EXCAVATION, NOT INCLUDING EMB. CONST.	EMBANKMENT	SEEDING AND MULCHING	WATER*
	CY	CY	SY	MGAL
7	30	0	75	162
8	539	34	453	978.48
9	283	108	421	909.36
10	0	93	71	153.36
<b>TOTAL</b>	<b>852</b>	<b>235</b>	<b>1020</b>	<b>2203.2</b>

\* - CALCULATED FOR 2 APPLICATIONS.

SEEDING		END AREA		VOLUME	
EXP WIDTH	SQ. YDS.	CUT	FILL	CUT	FILL
		0	0	0	93
<b>SHEET TOTAL</b>		0	0	0	93

LAK-90-15.13  
 CROSS SECTIONS  
 STA. 2+25.00 AND SUB-SUMMARY

10  
10