

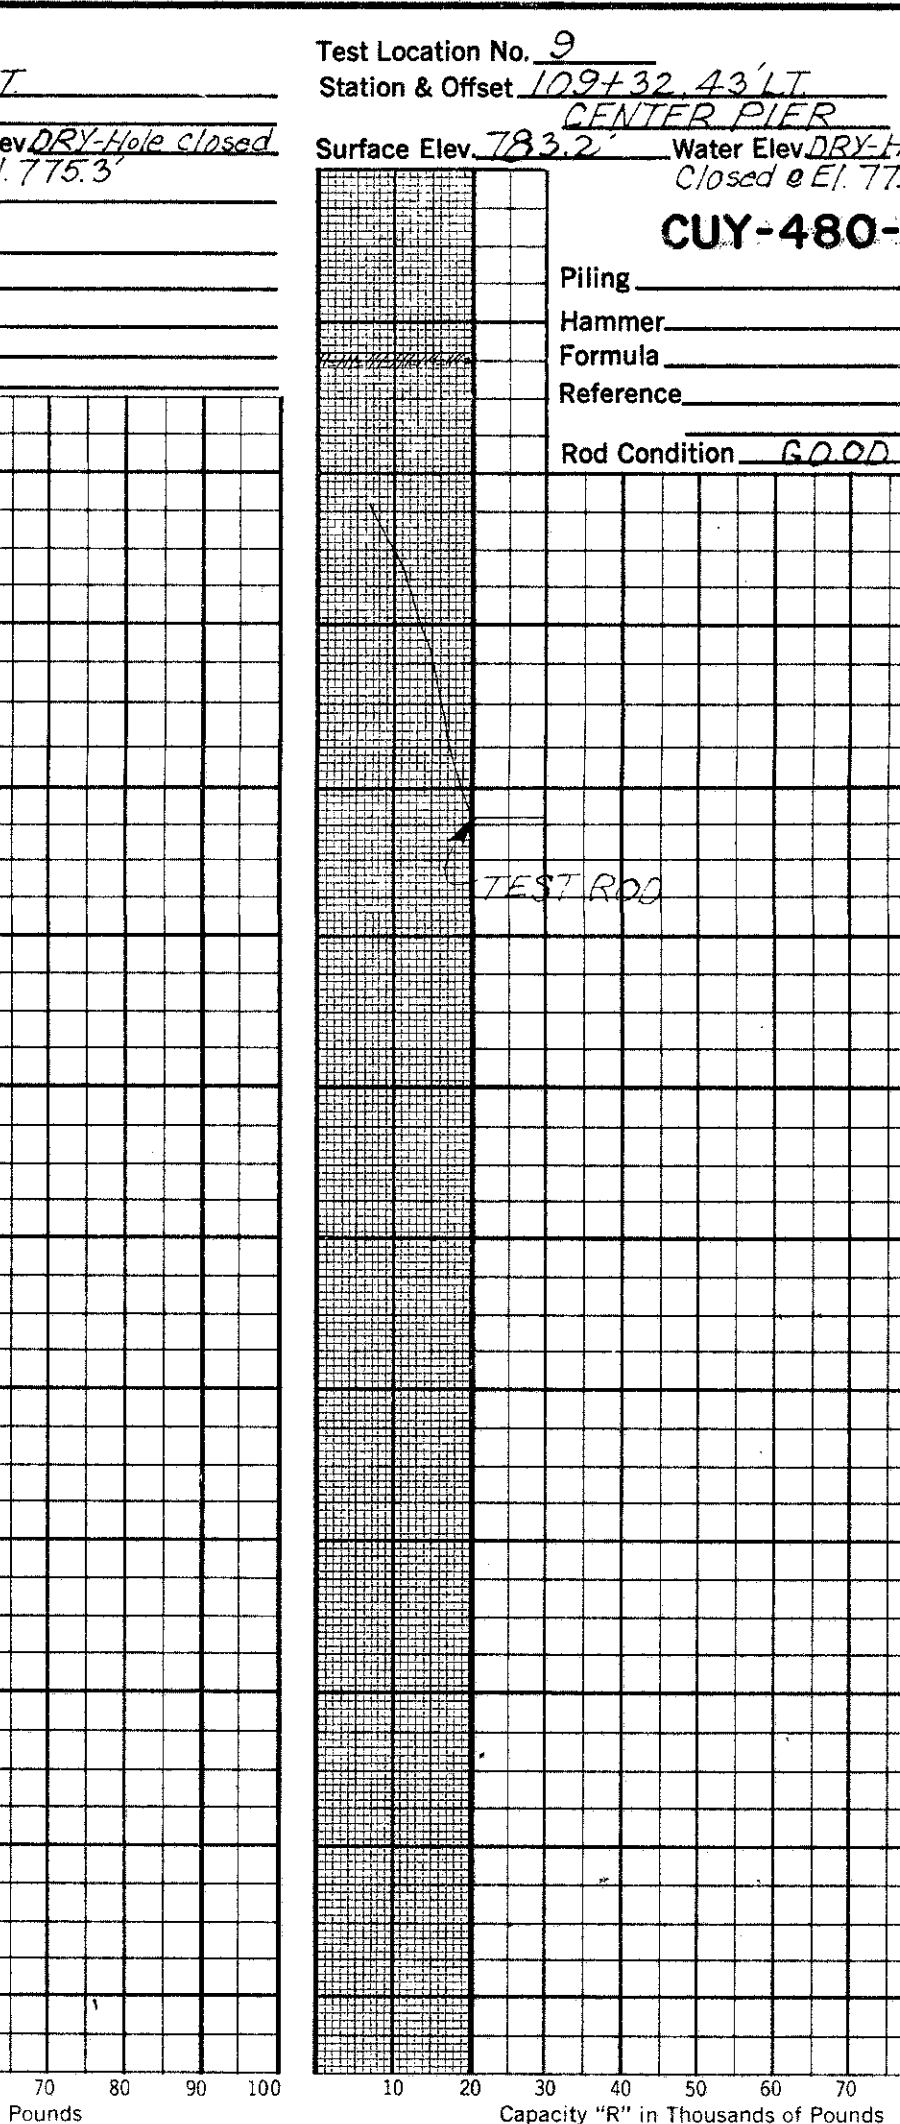
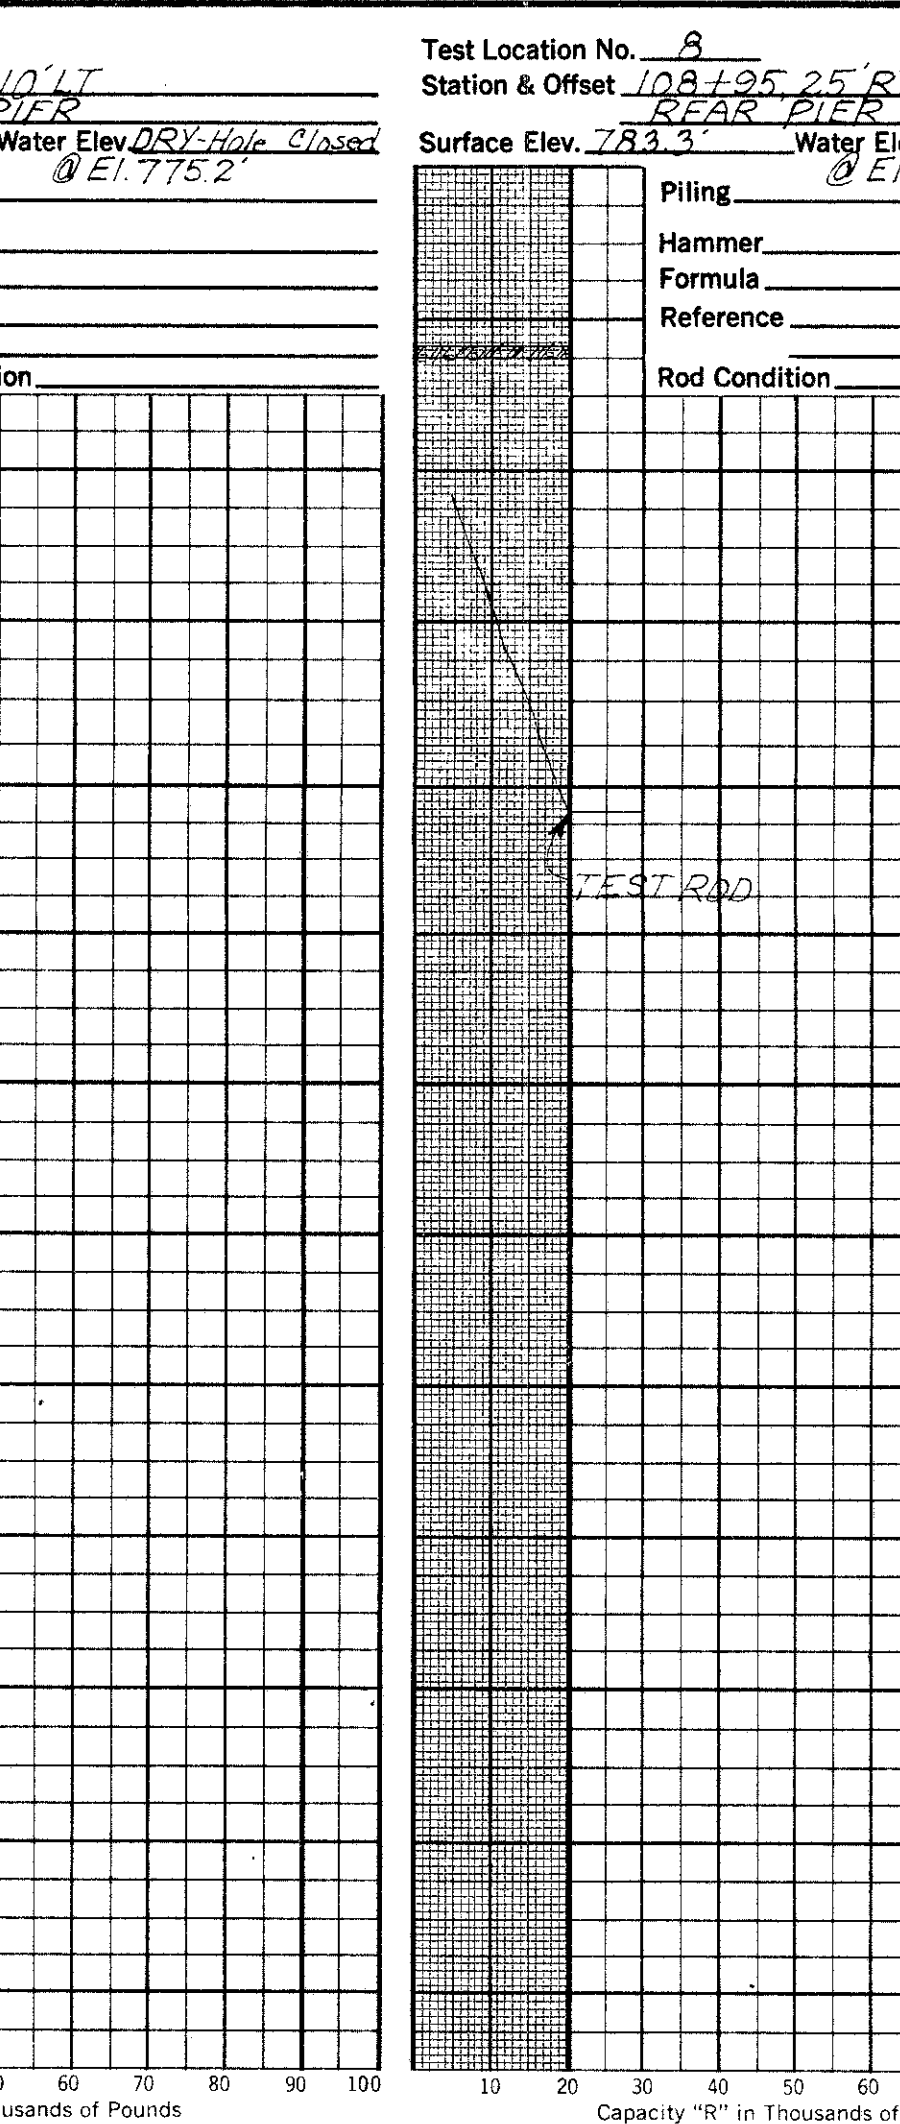
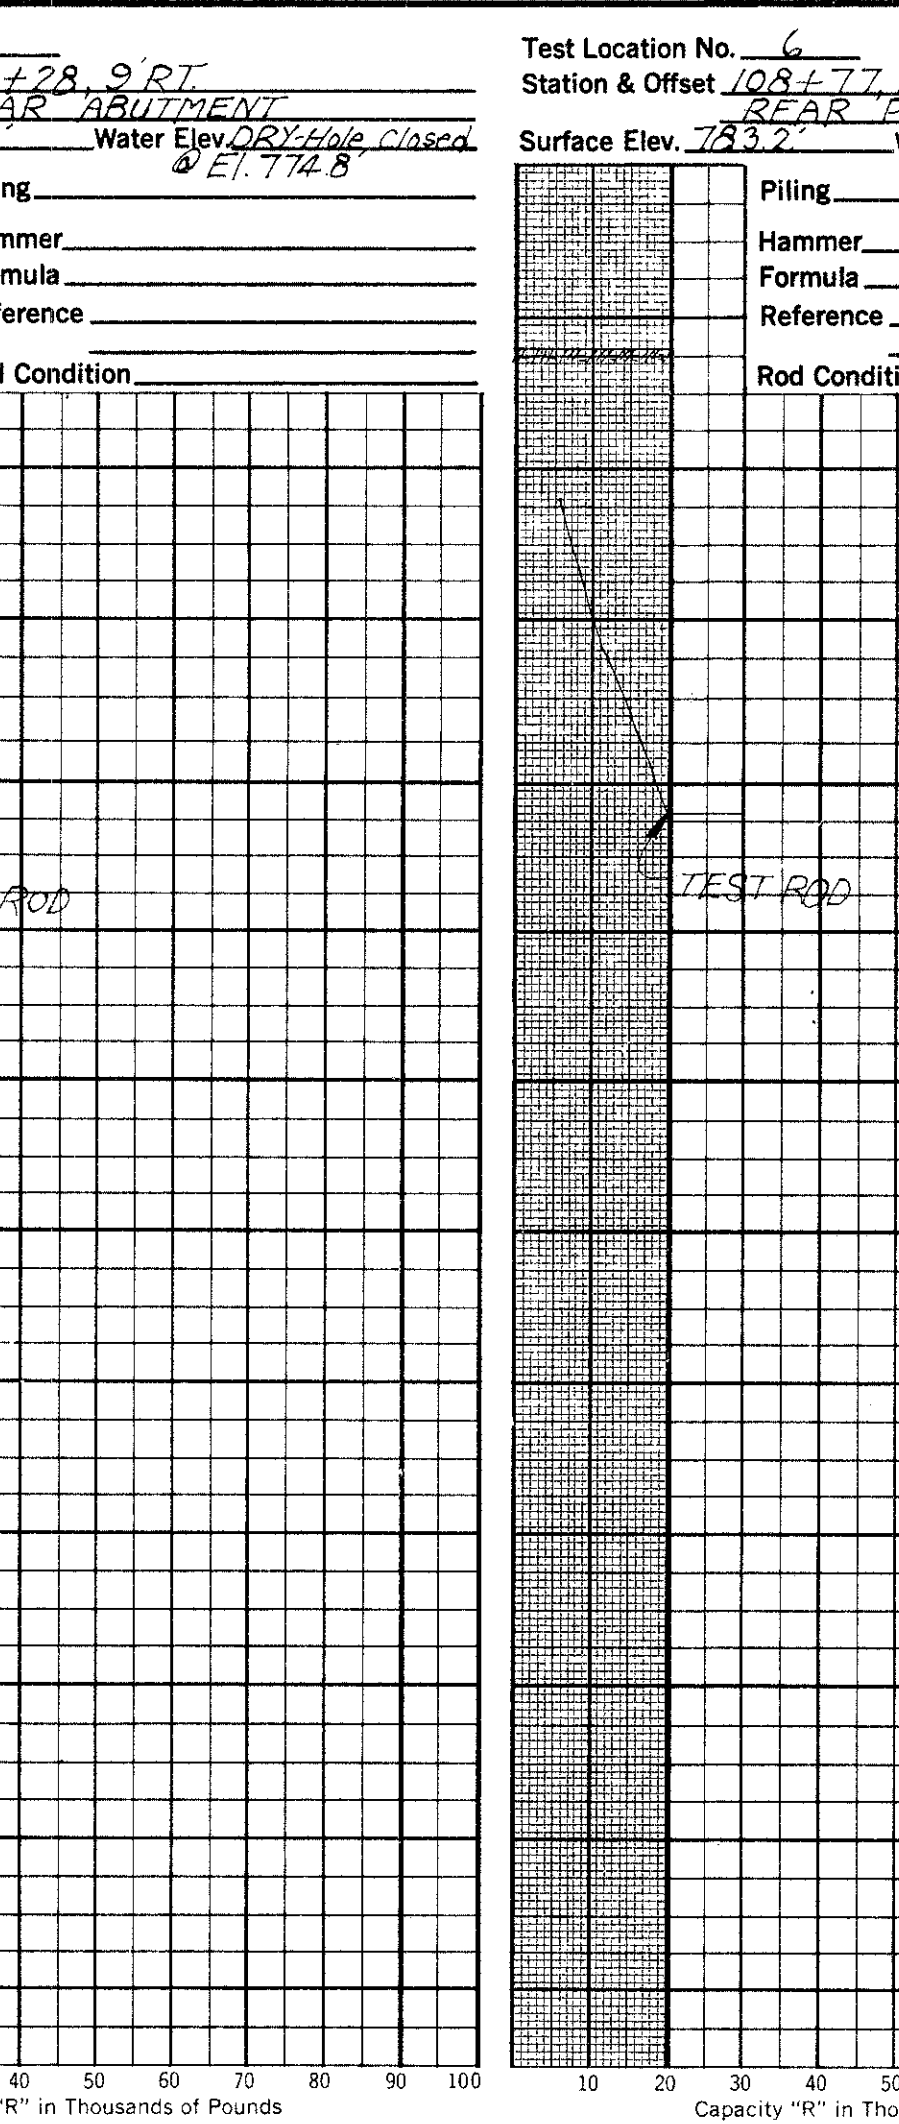
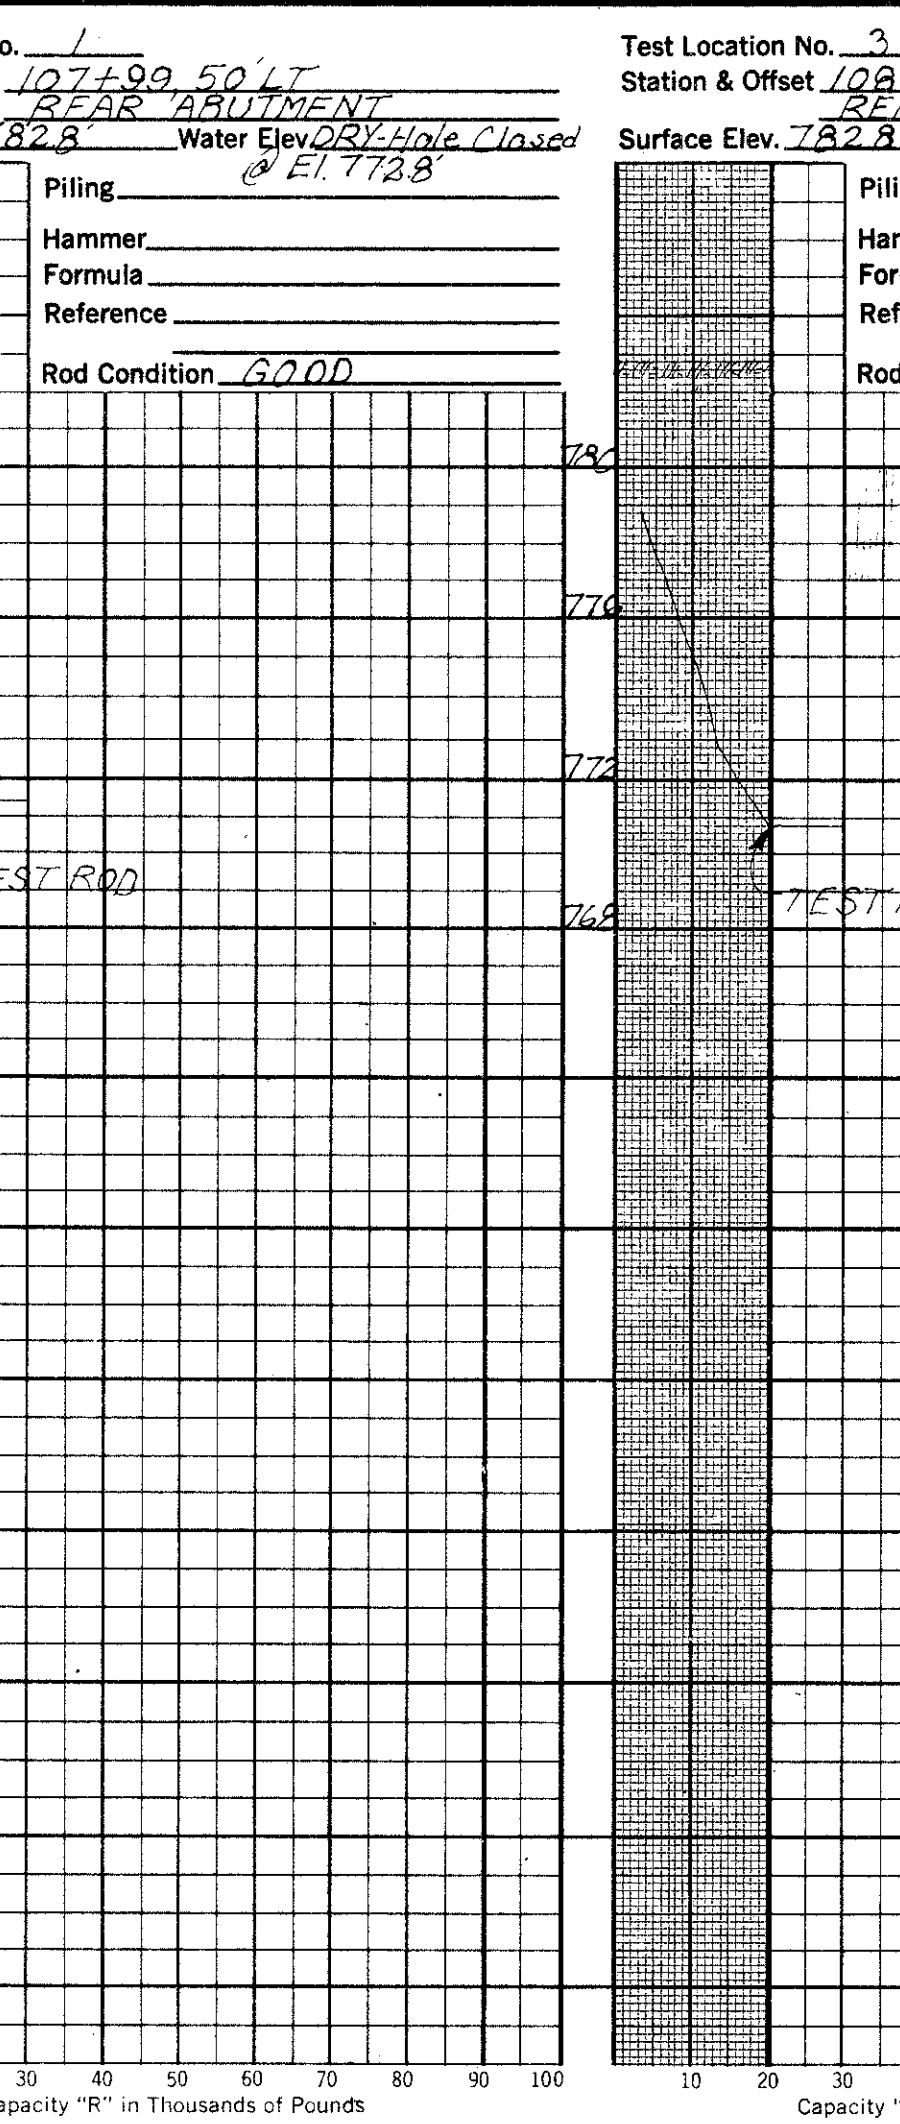
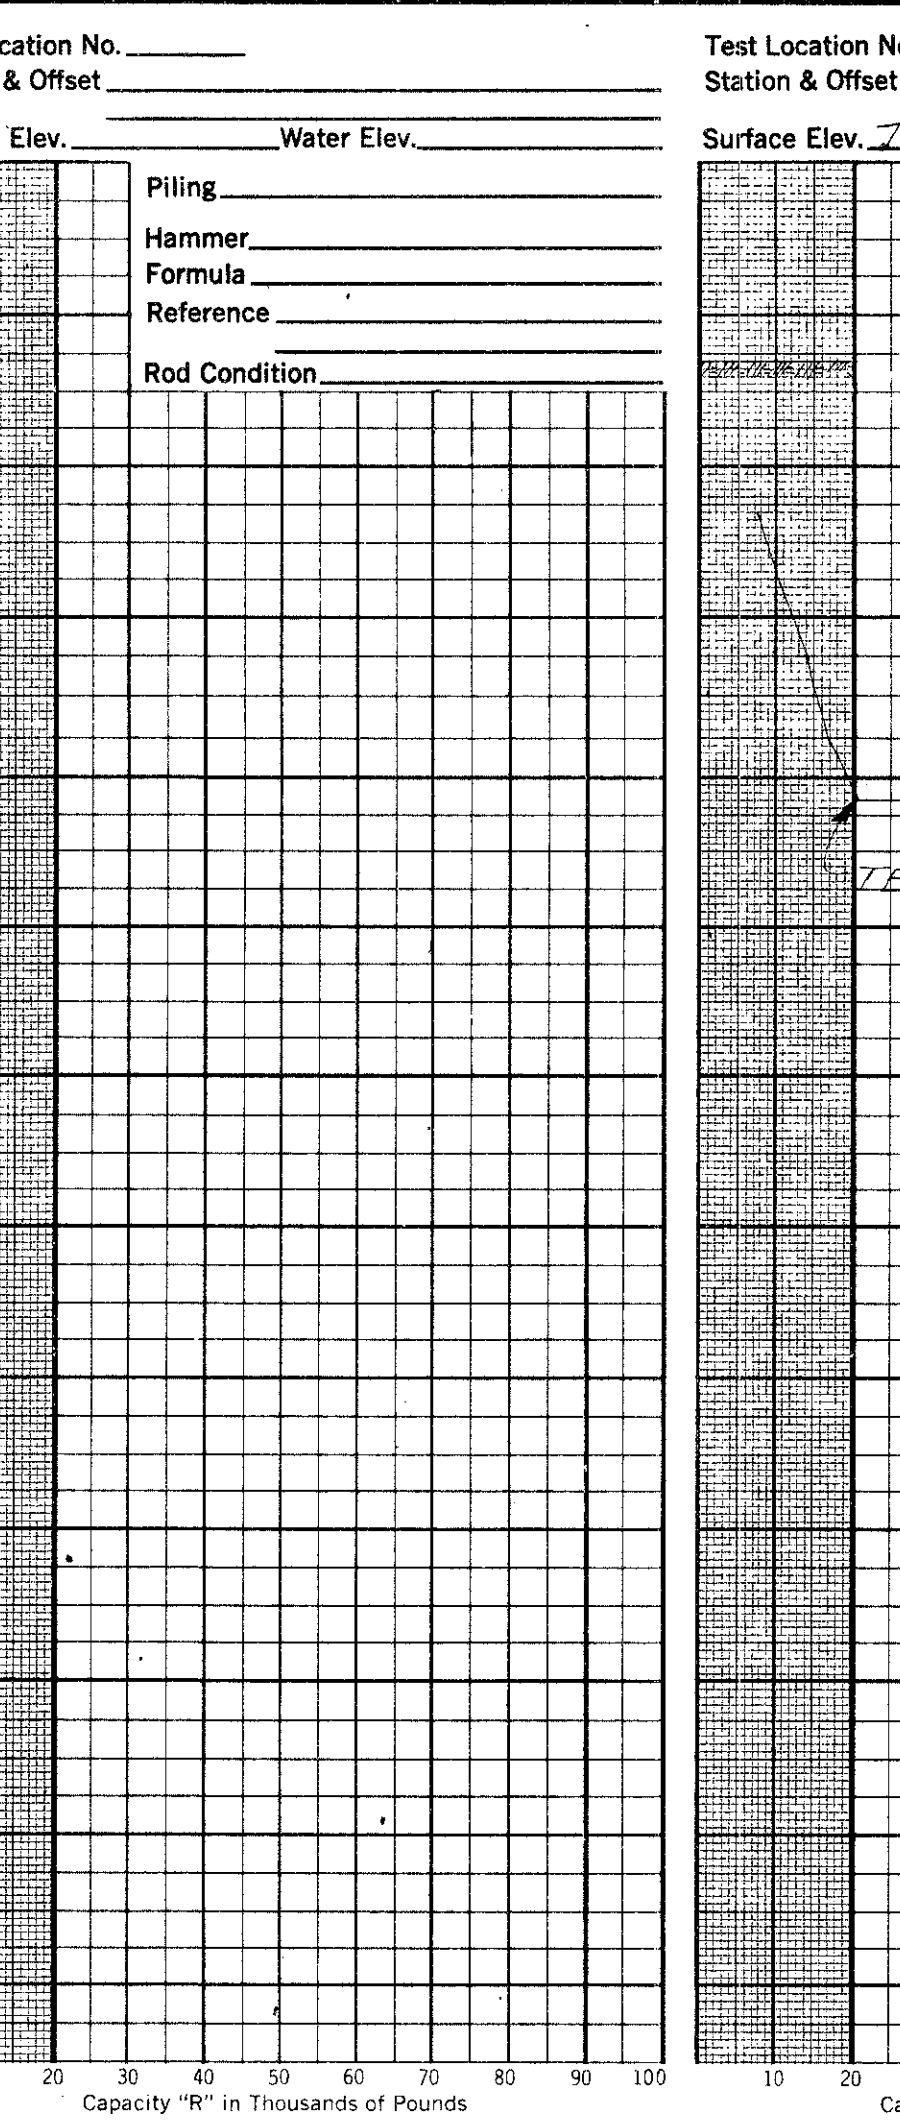
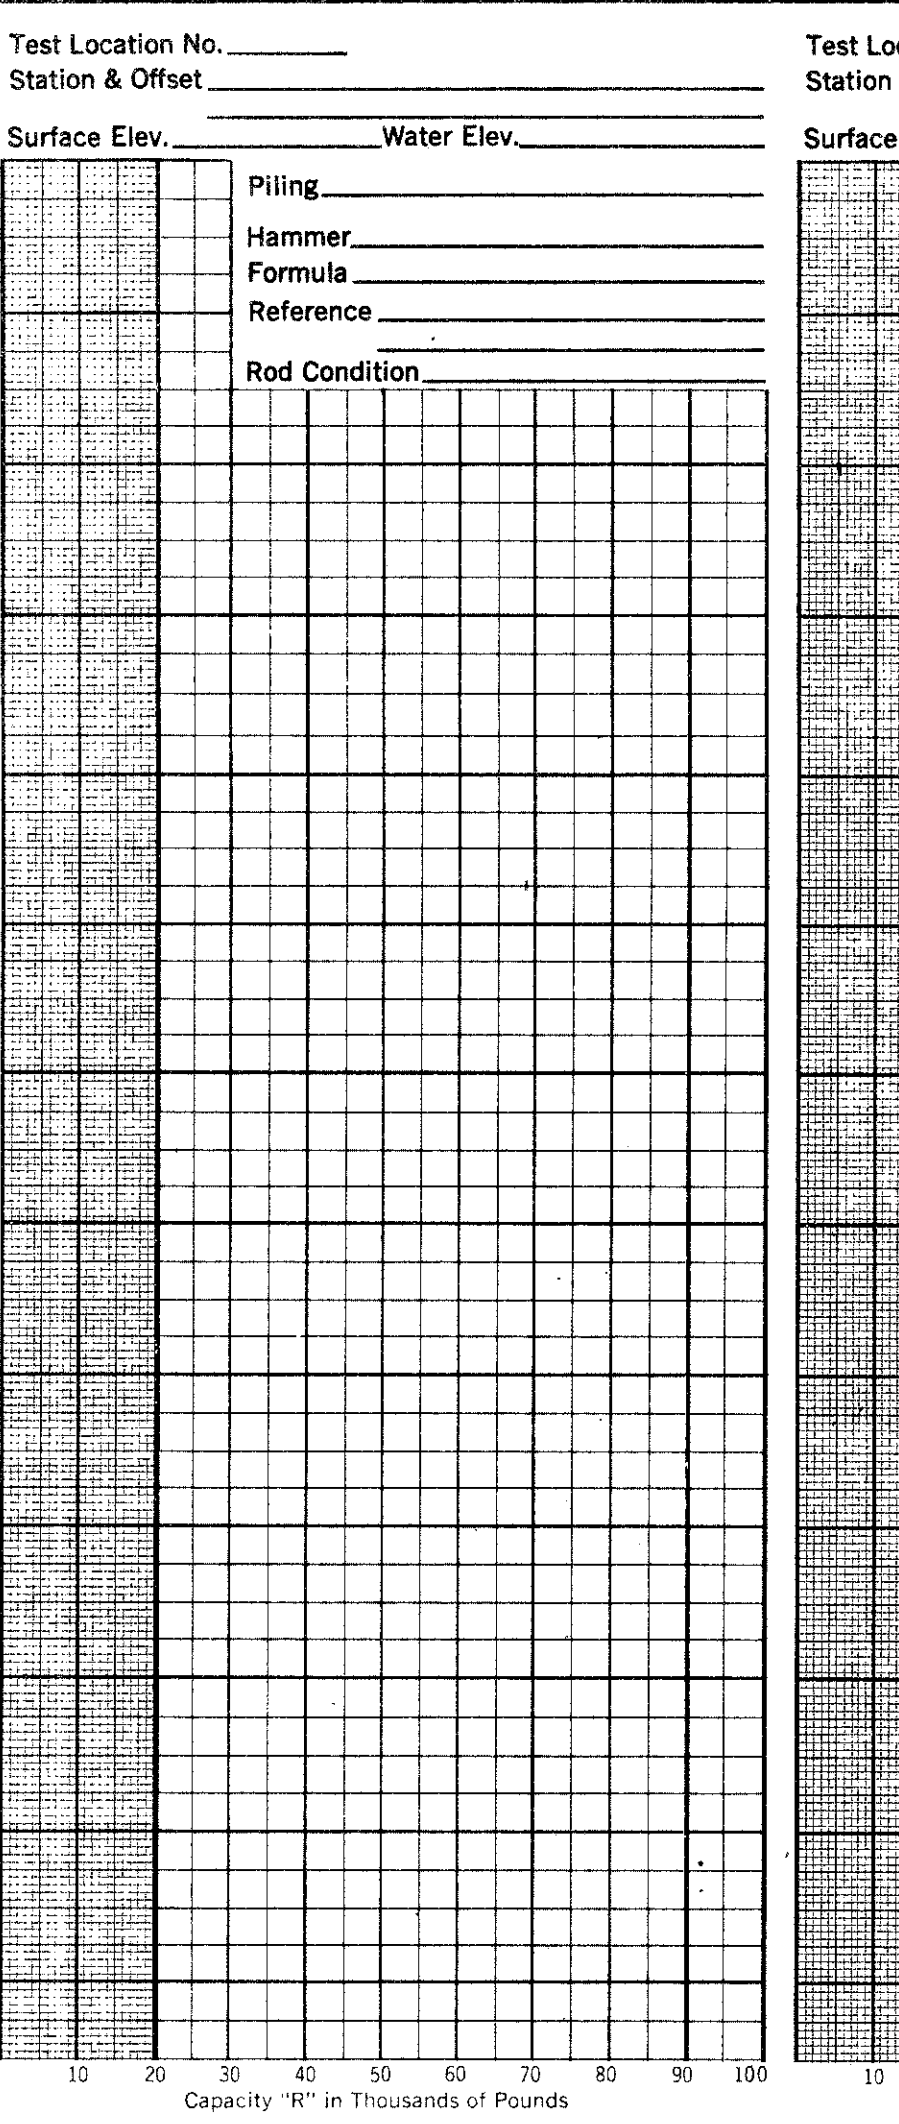
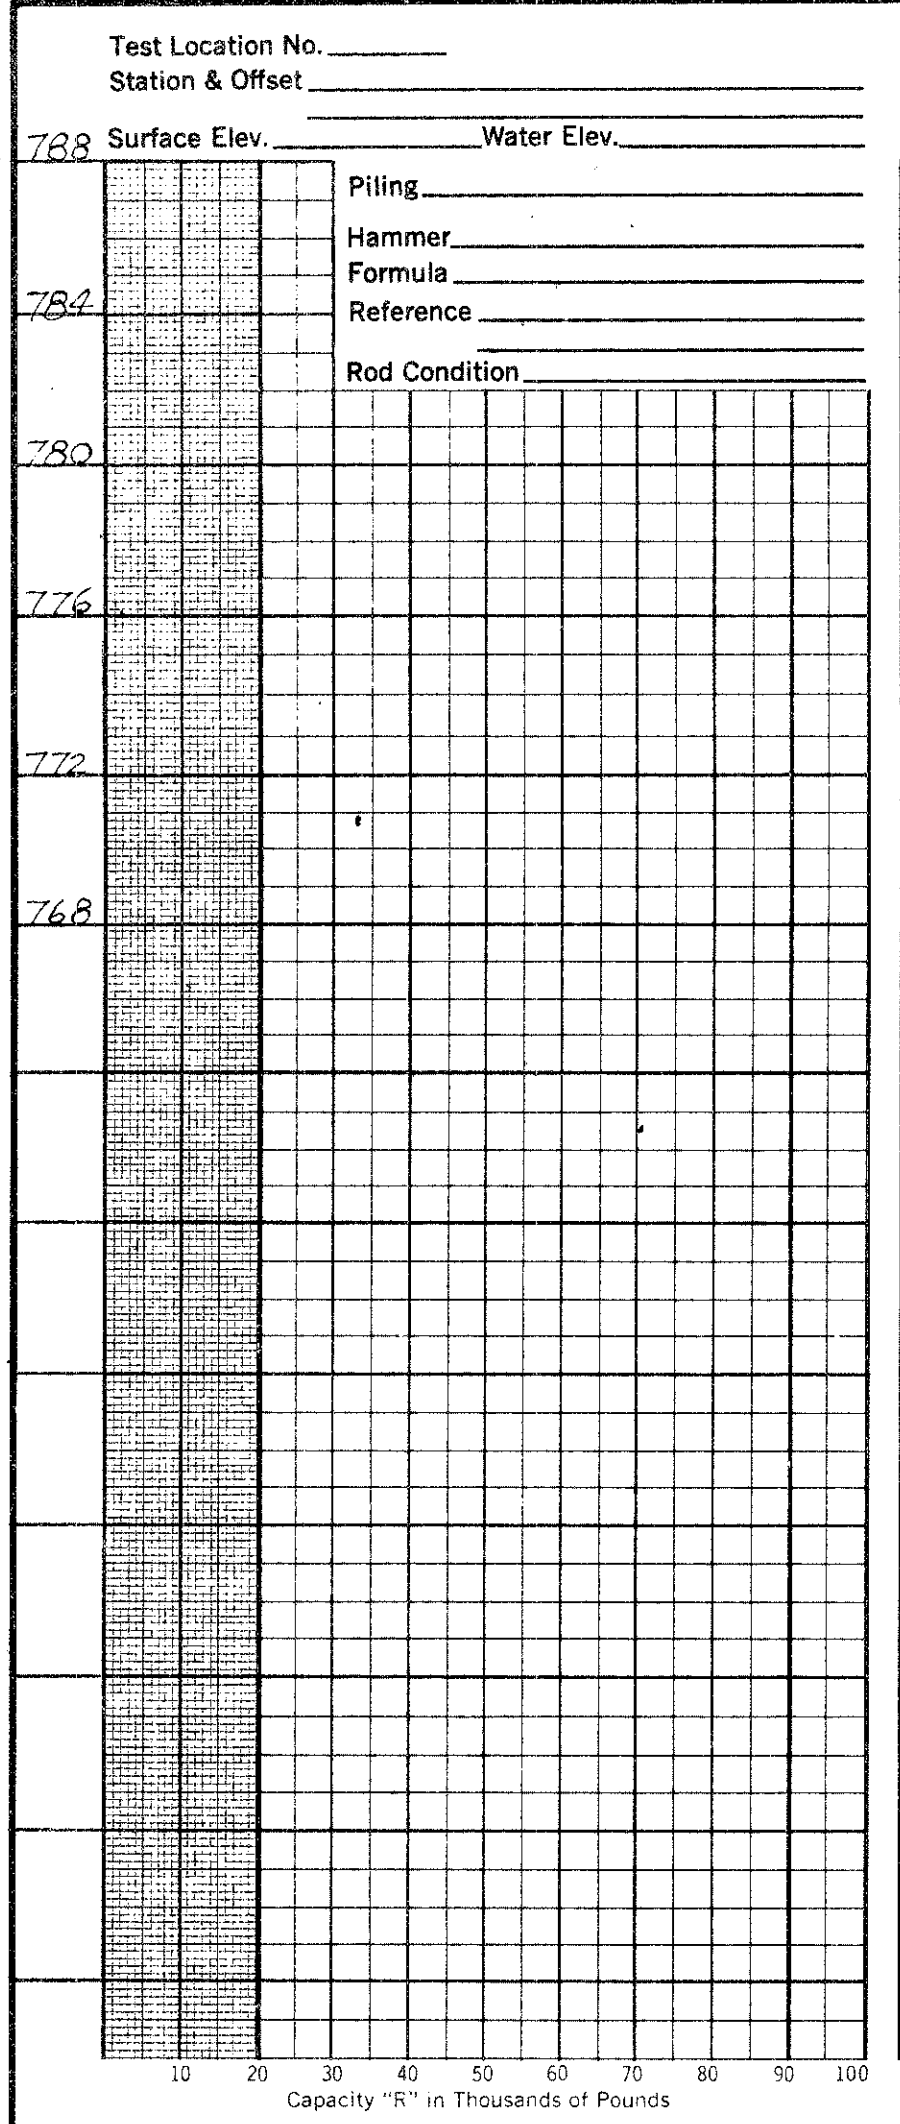
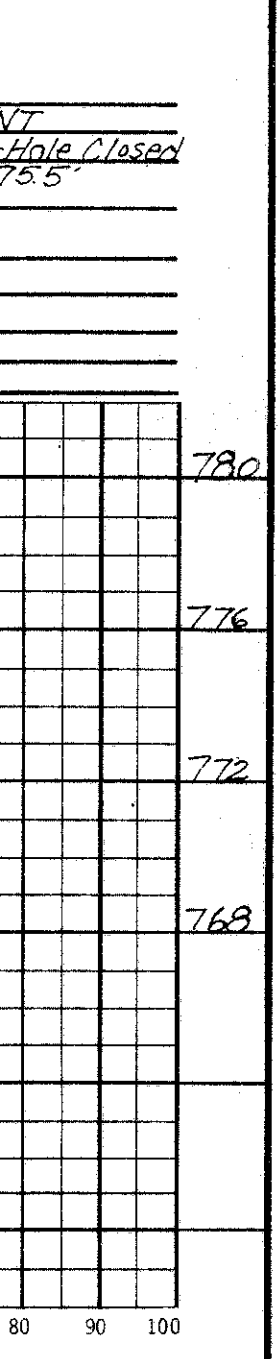
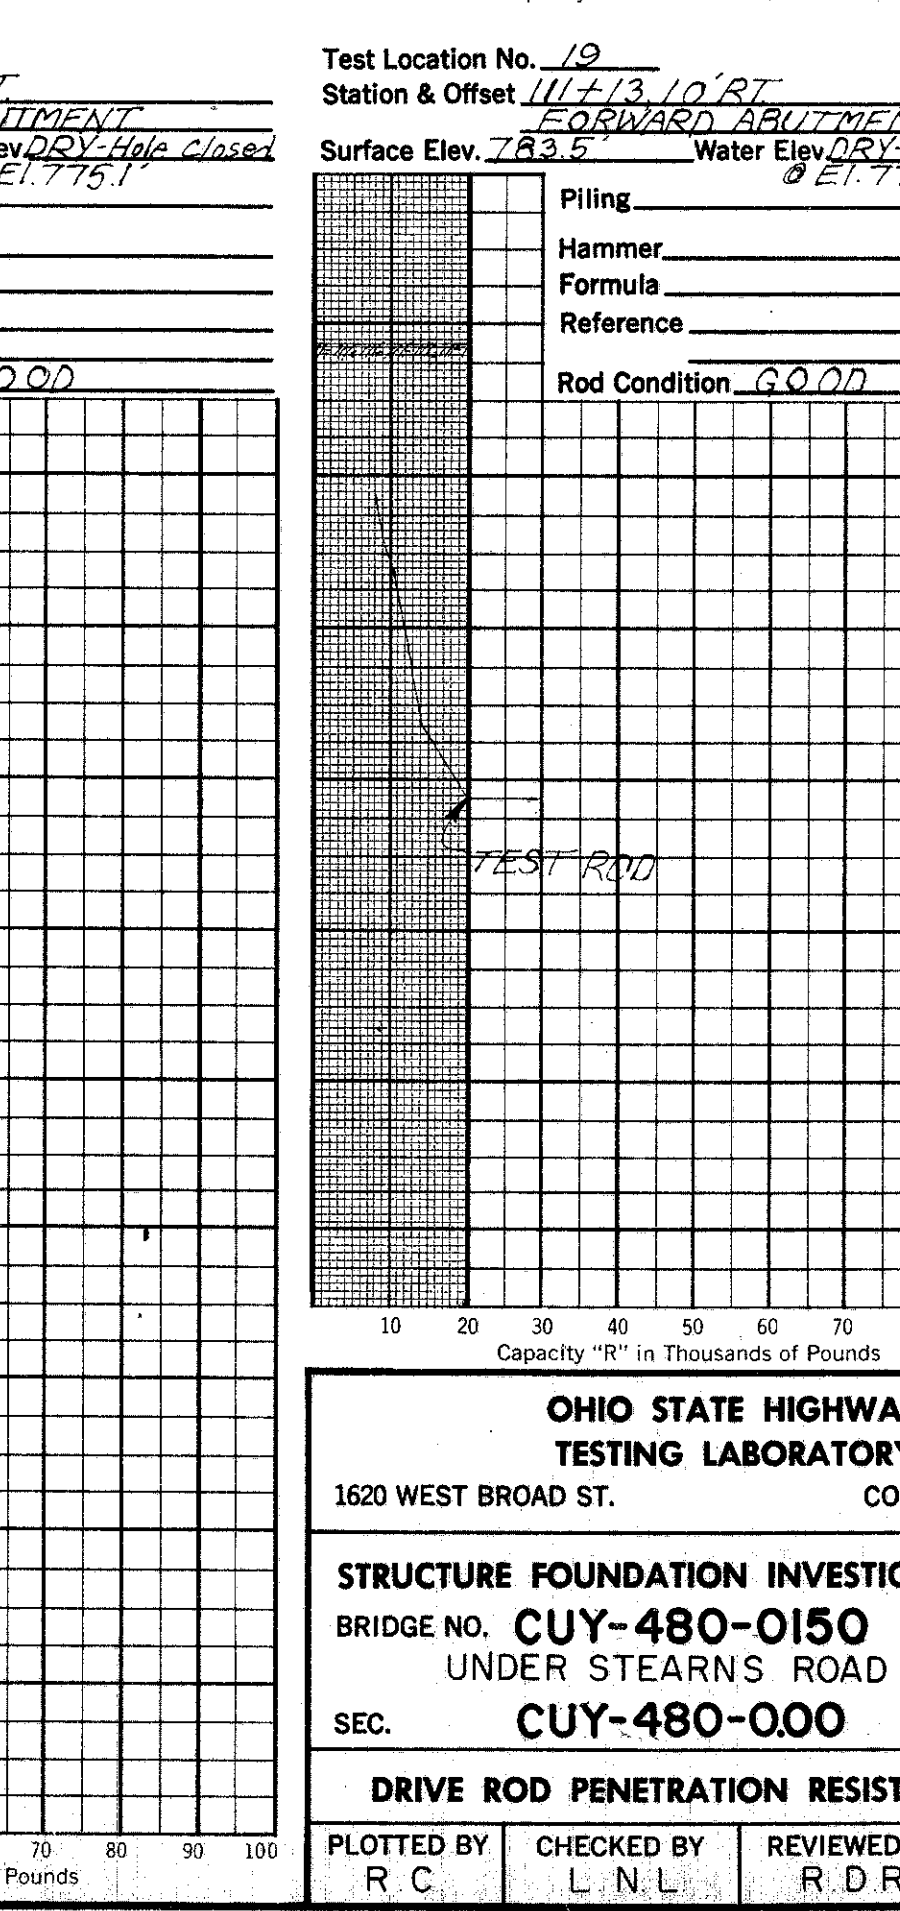
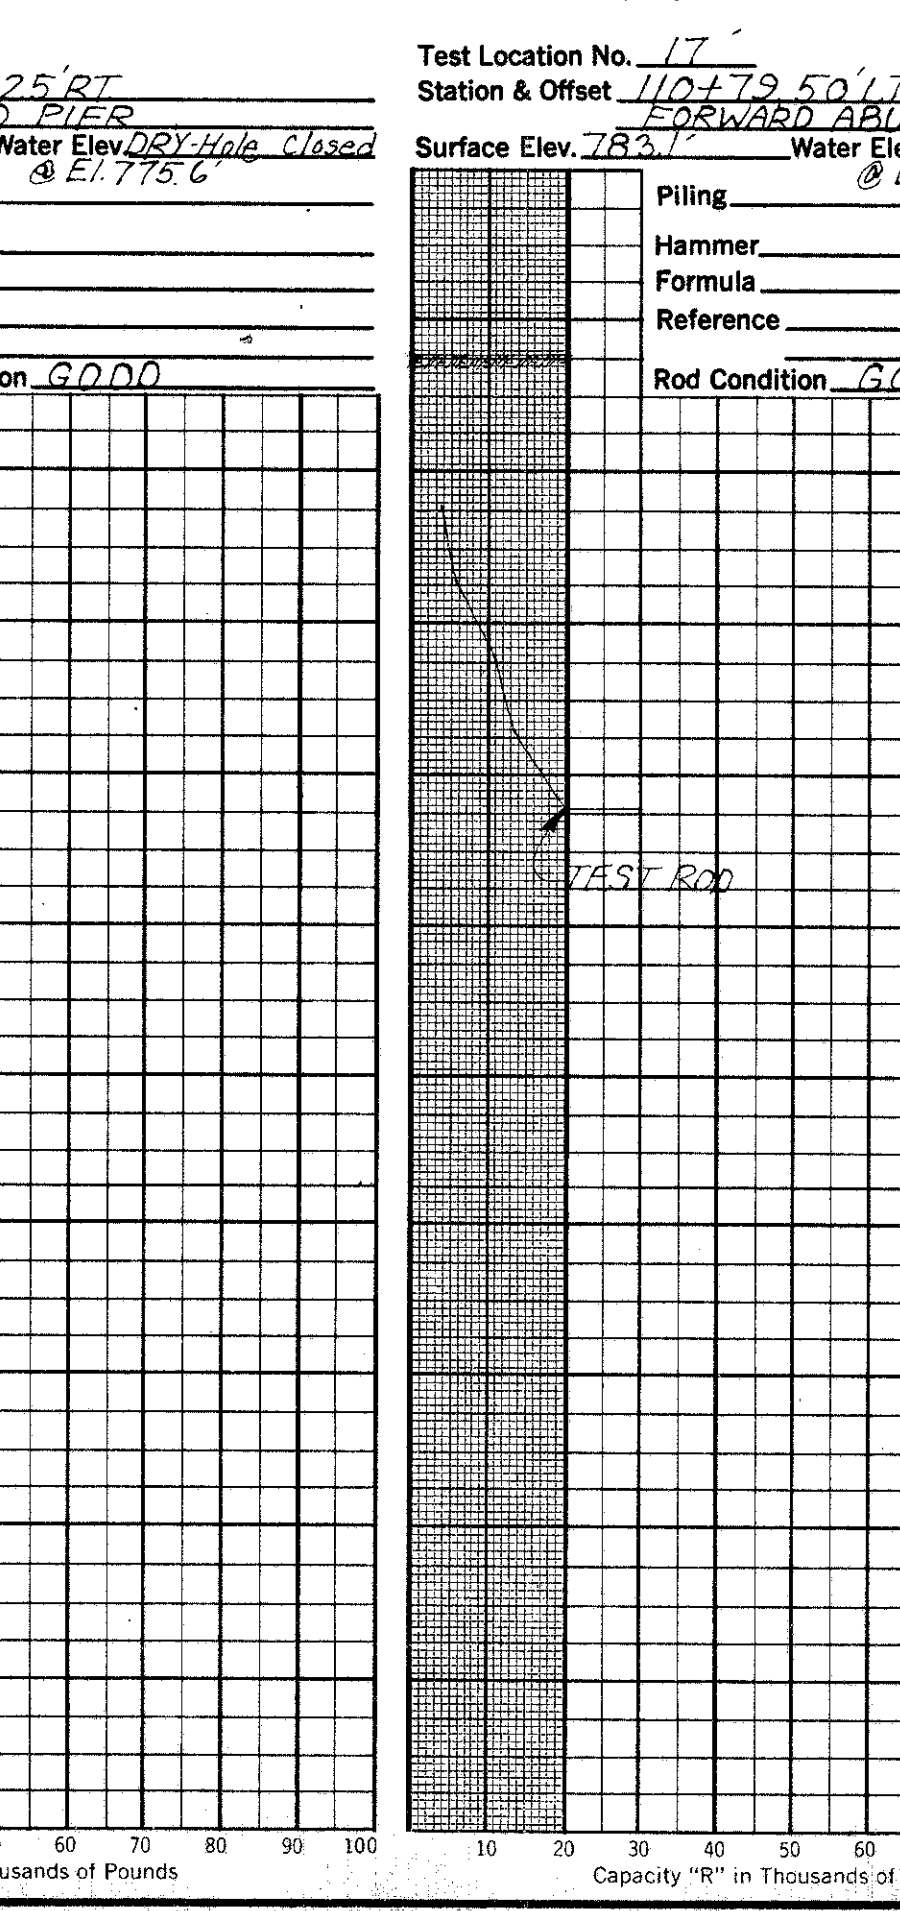
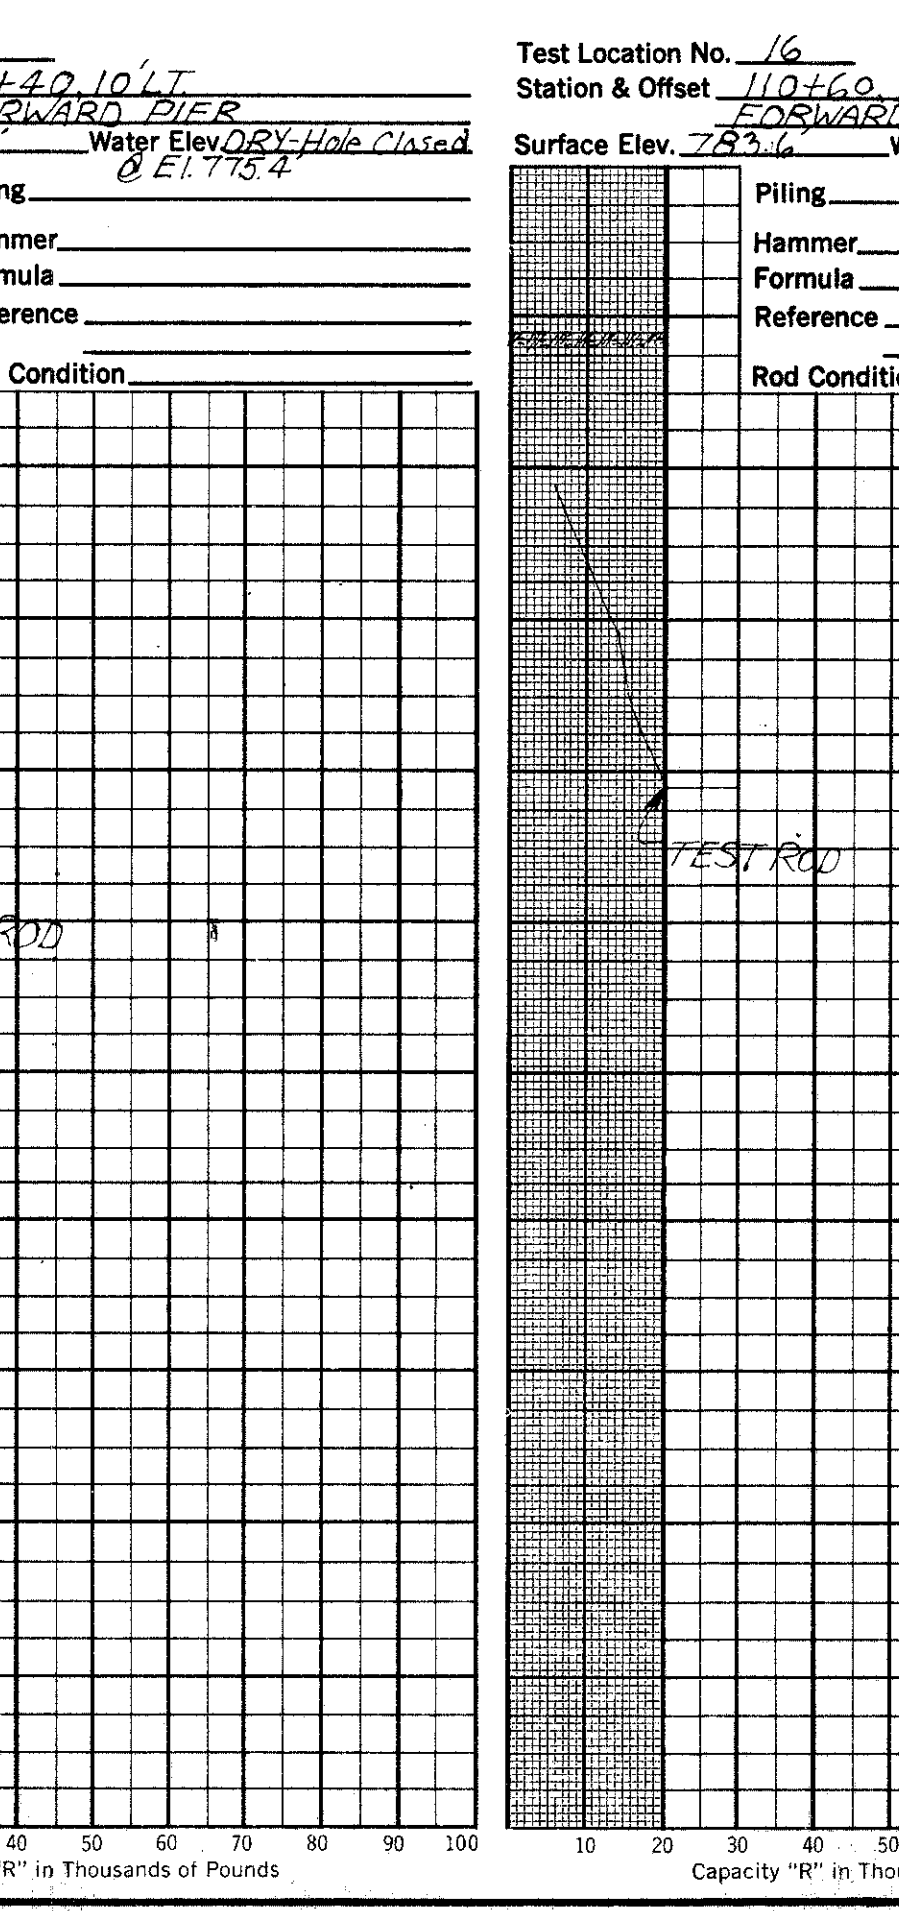
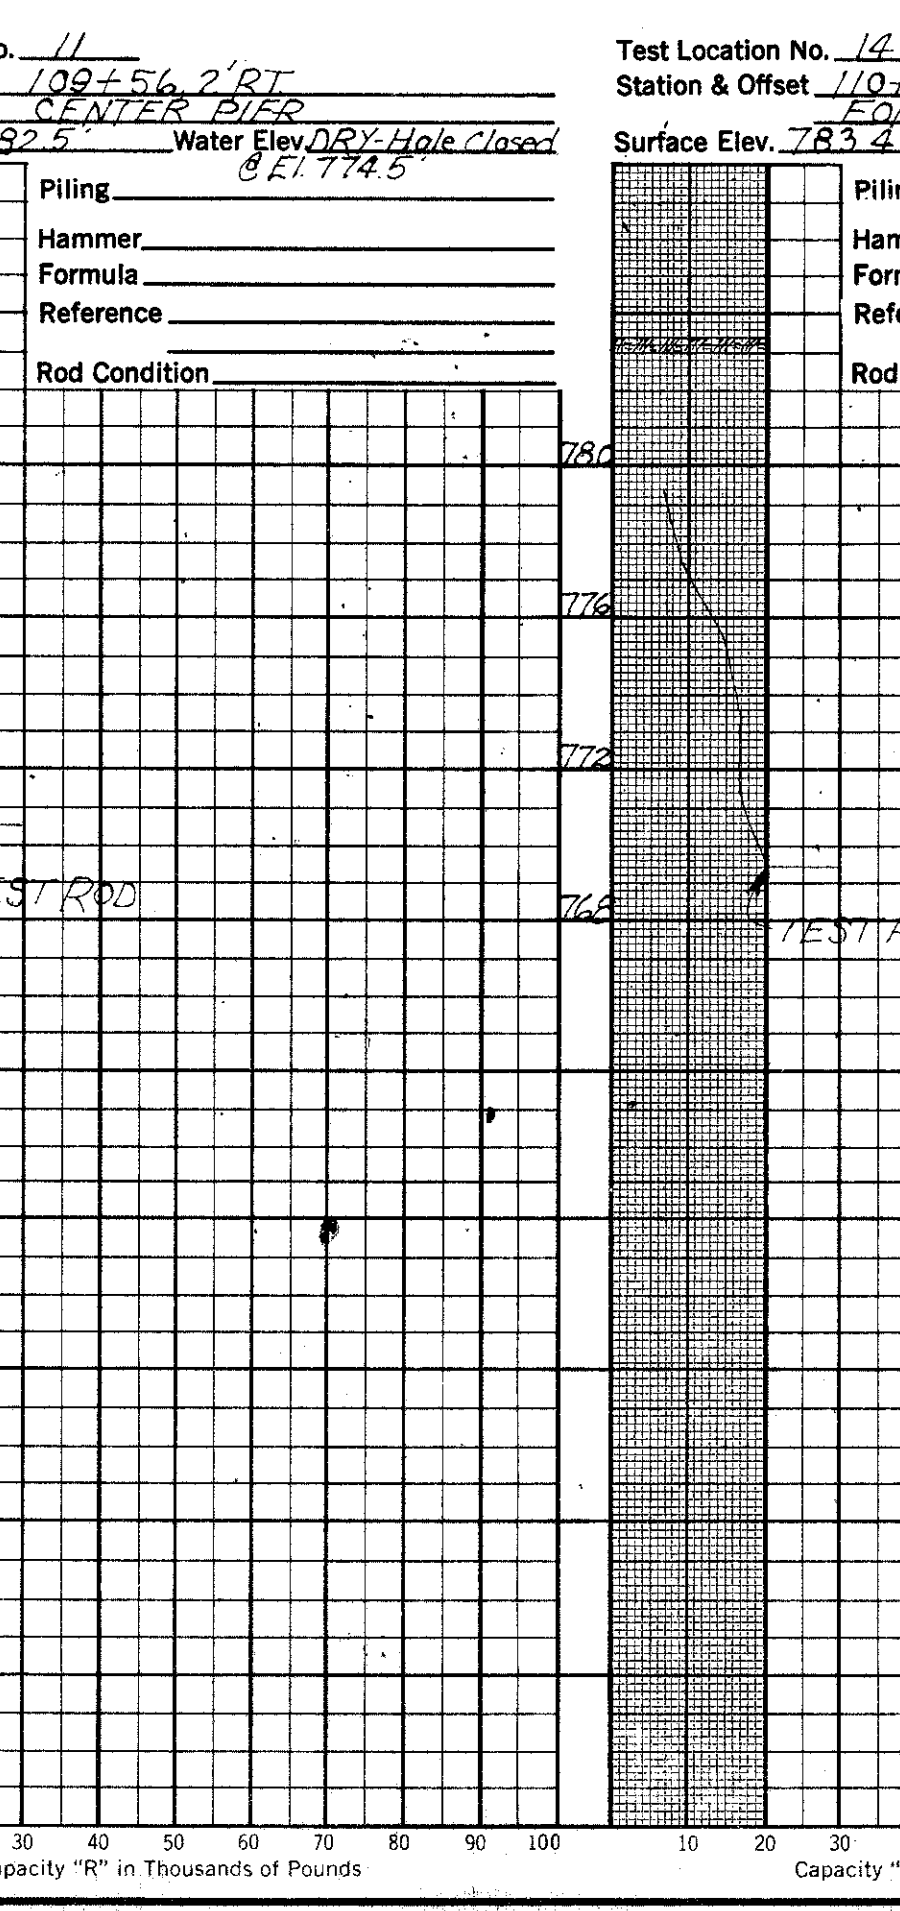
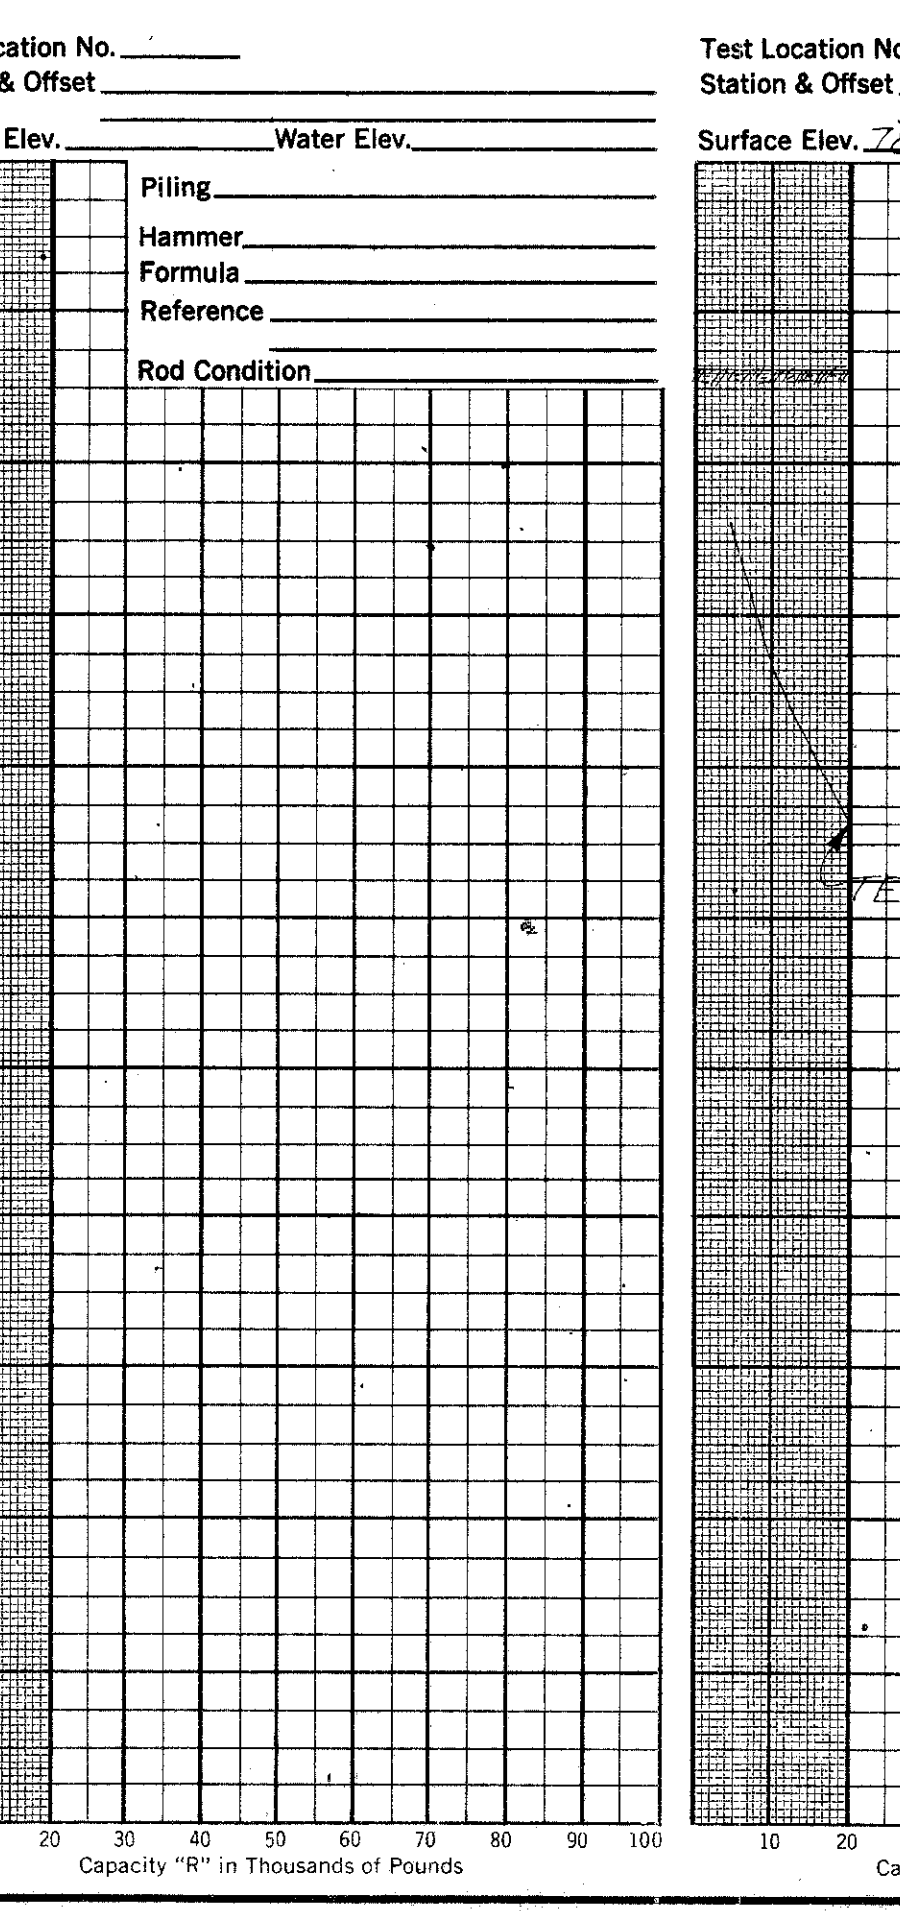


NOV 23 1962

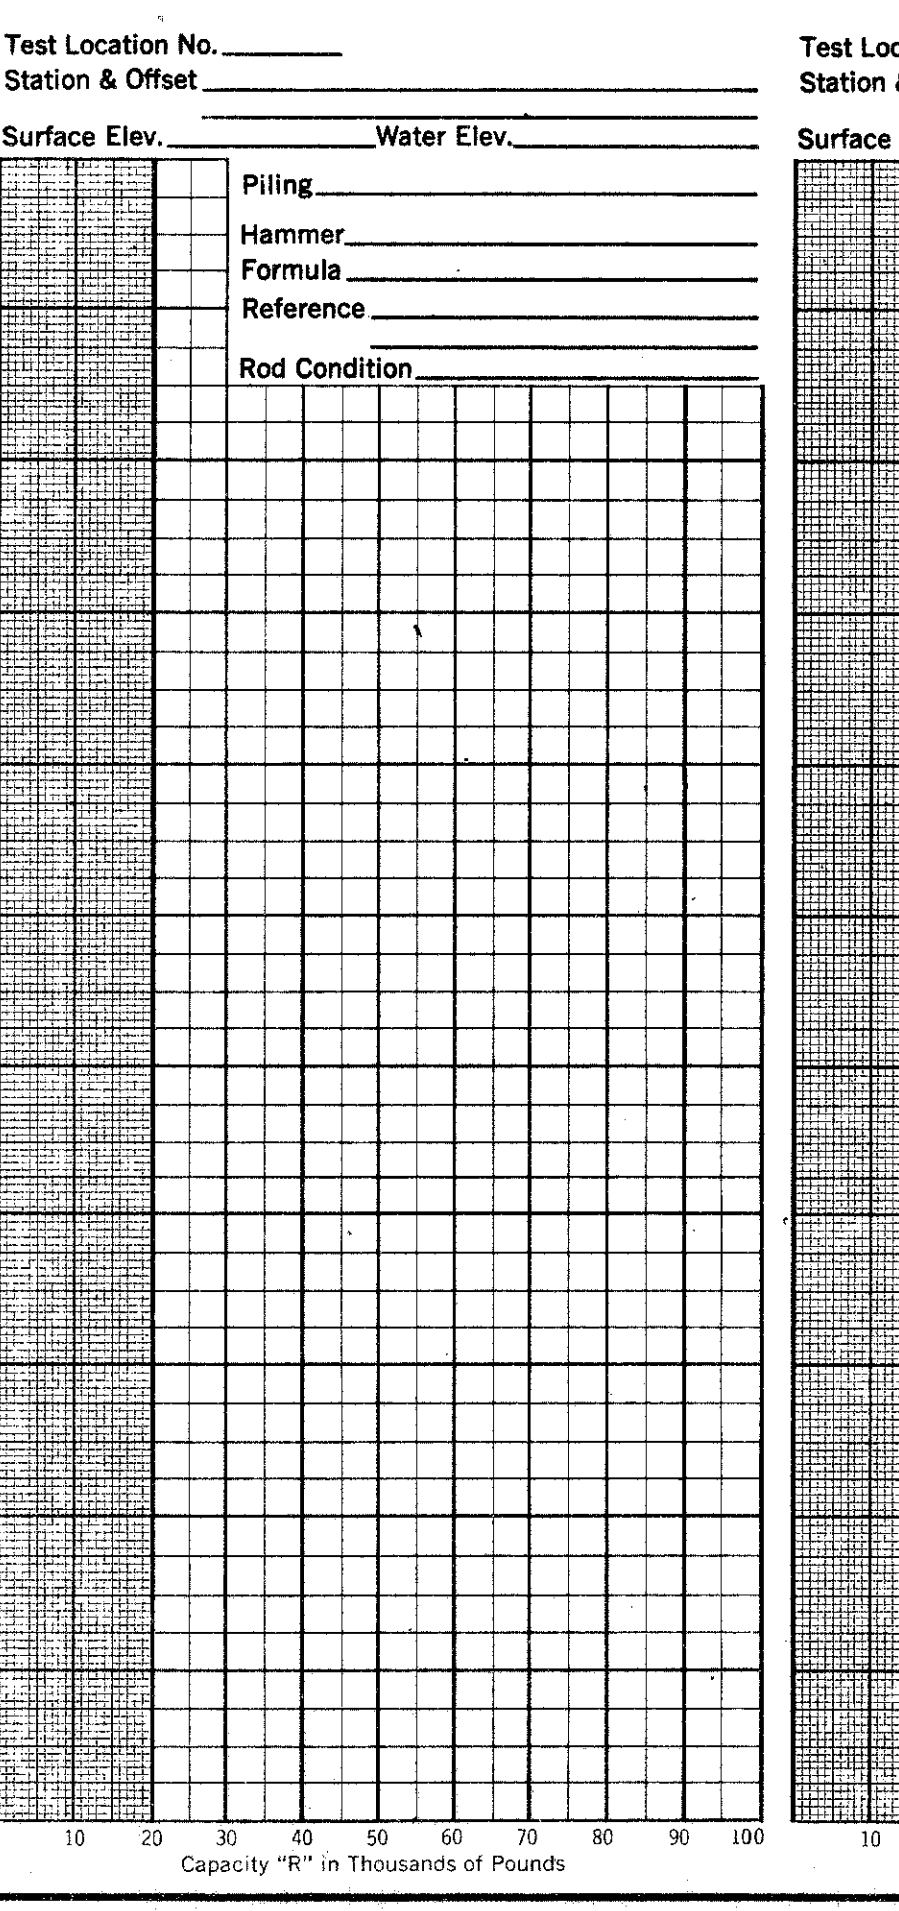

15
18
3
3

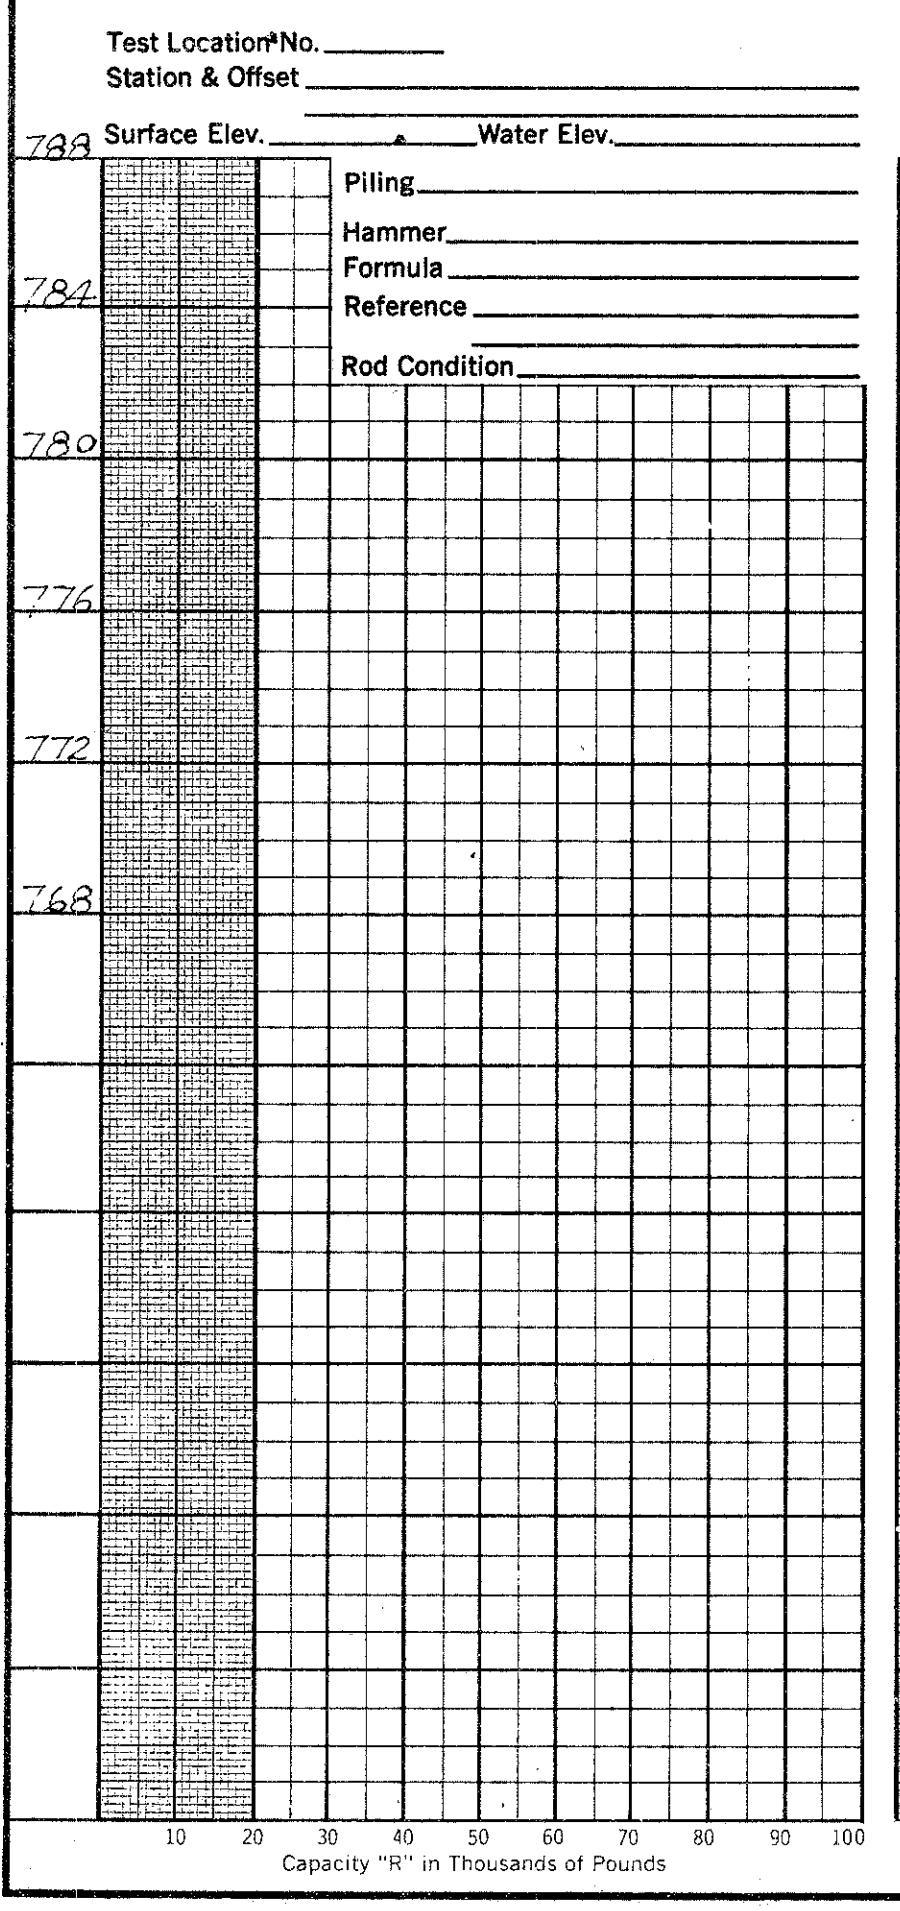

OHIO STATE HIGHWAY TESTING LABORATORY
1620 WEST BROAD ST. COLUMBUS 23, OHIO

STRUCTURE FOUNDATION INVESTIGATION
BRIDGE NO. **CUY-480-0150**
UNDER STEARNS ROAD
SEC. **CUY-480-000**

DRIVE ROD PENETRATION RESISTANCE DATA

PLOTTED BY R. C. CHECKED BY L. N. L. REVIEWED BY R. D. R. DATE 3/25/69