

SEEDING
EVS.
WEDN


280 260 240 220 200 180 160 140 120 100 80 60 40

DES. NO.	STATE	PROJECT
2	OHIO	PCI-1103 (27)

92
413


LAKE COUNTY
LAK-1-16-55

END AREA		CU. YDS.	
CUT	FILL	CUT	FILL

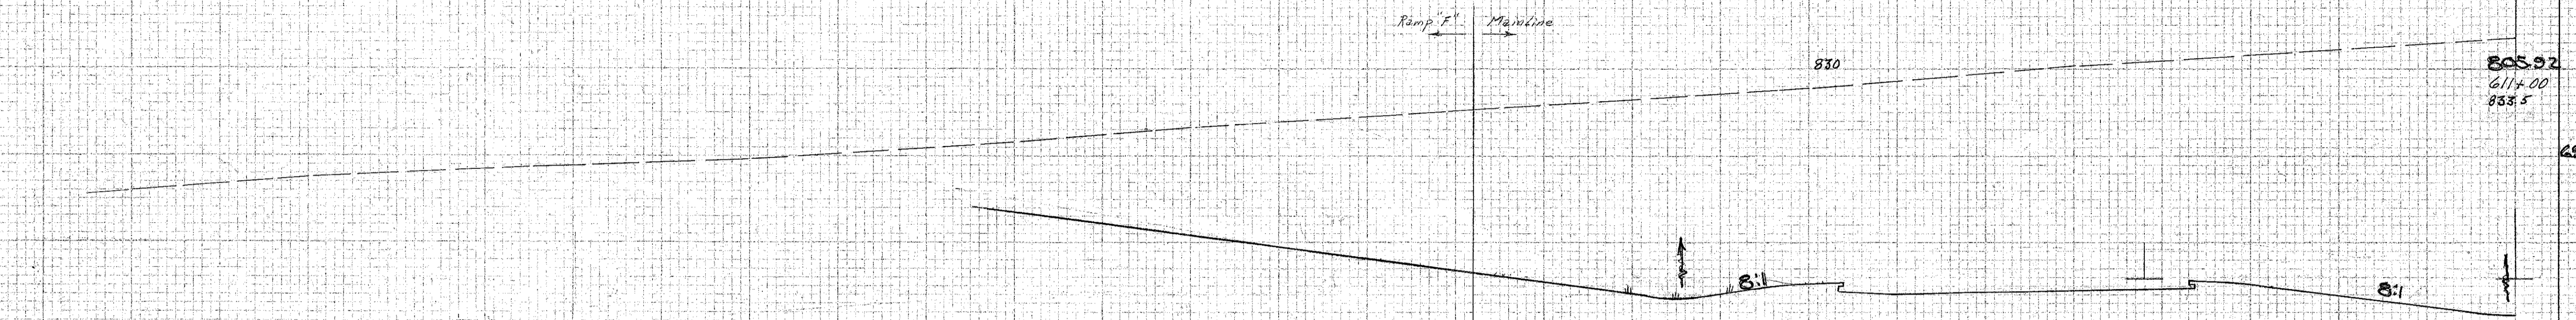

6926

13194

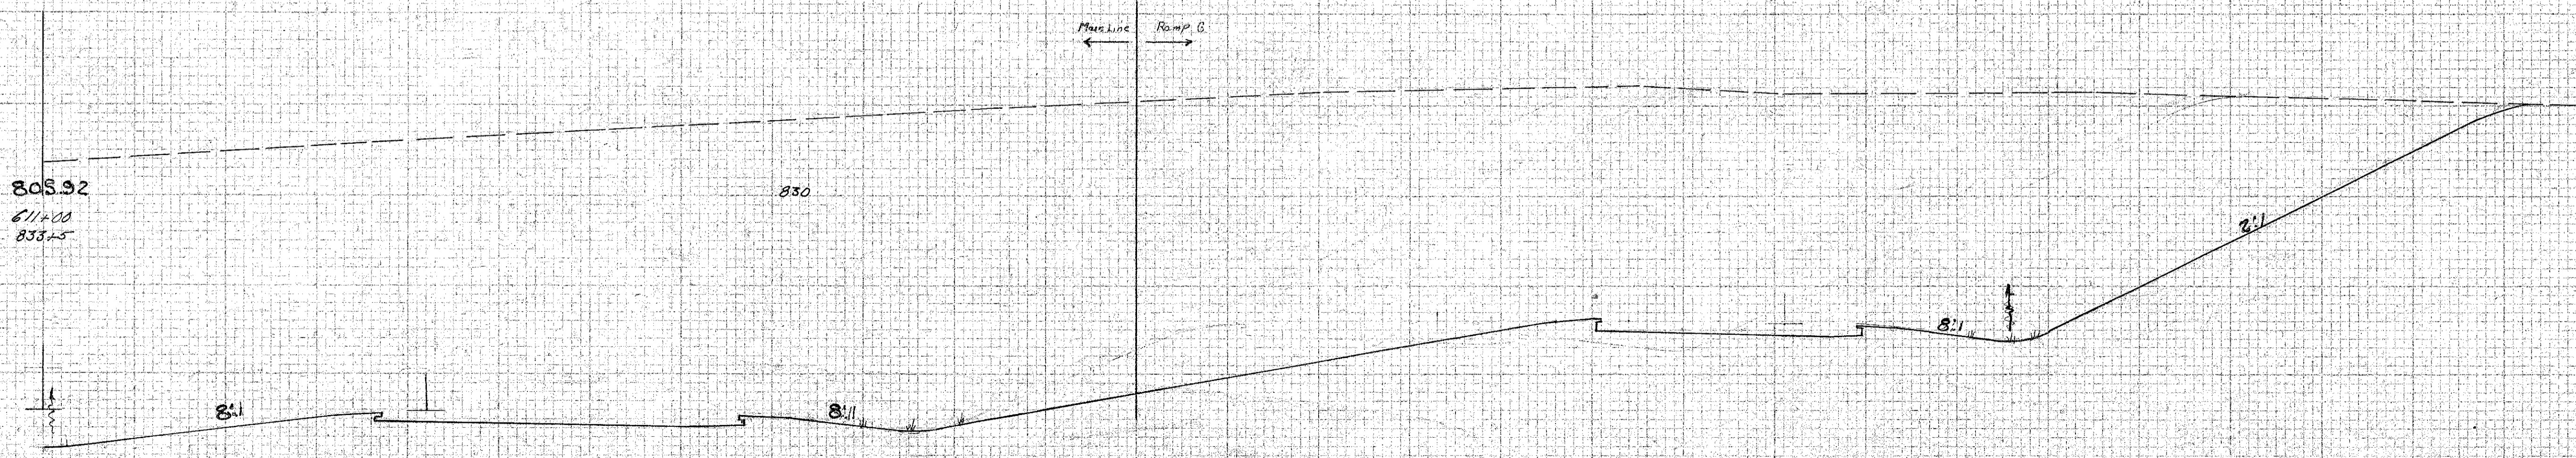

805.92
611+00
833.5

Sta. 610+50 7321

Sta. 611+00

172 610+50 20 40 60 80 100 120 140 160 180 200 220 240 260 280

Revised Back 4-3-58
BB 4-3-58