



INSIDE ELEVATION-3650 mm CURVED VANDAL PROTECTION FENCE

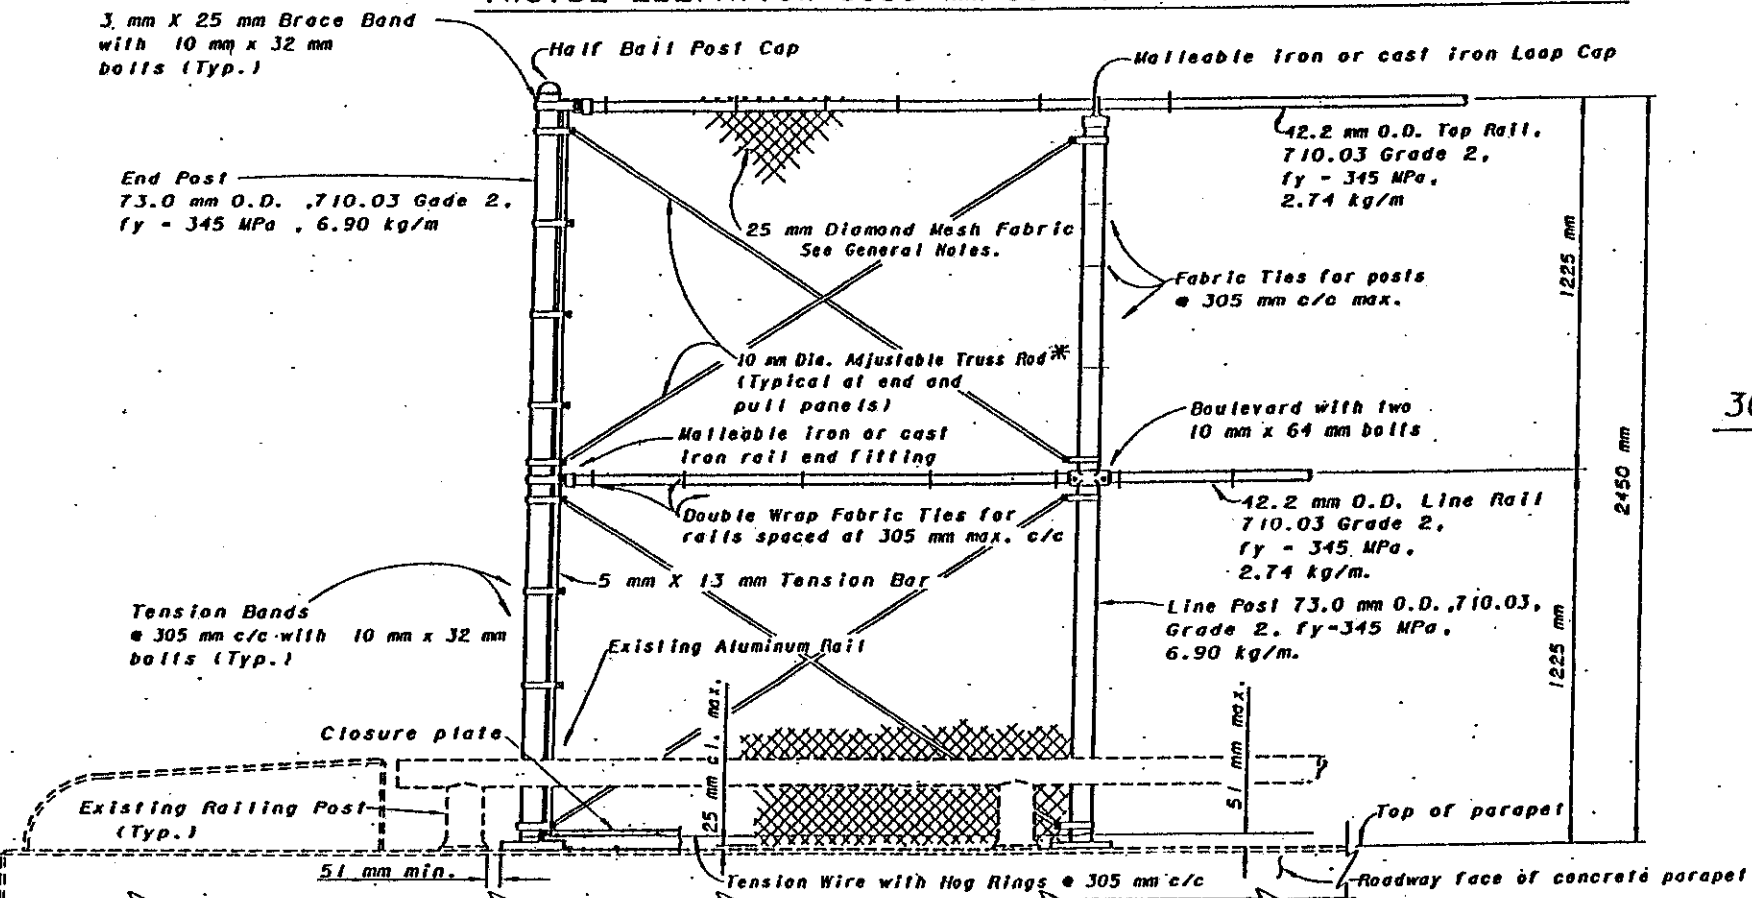

INSIDE ELEVATION-2450 mm STRAIGHT VANDAL PROTECTION FENCE

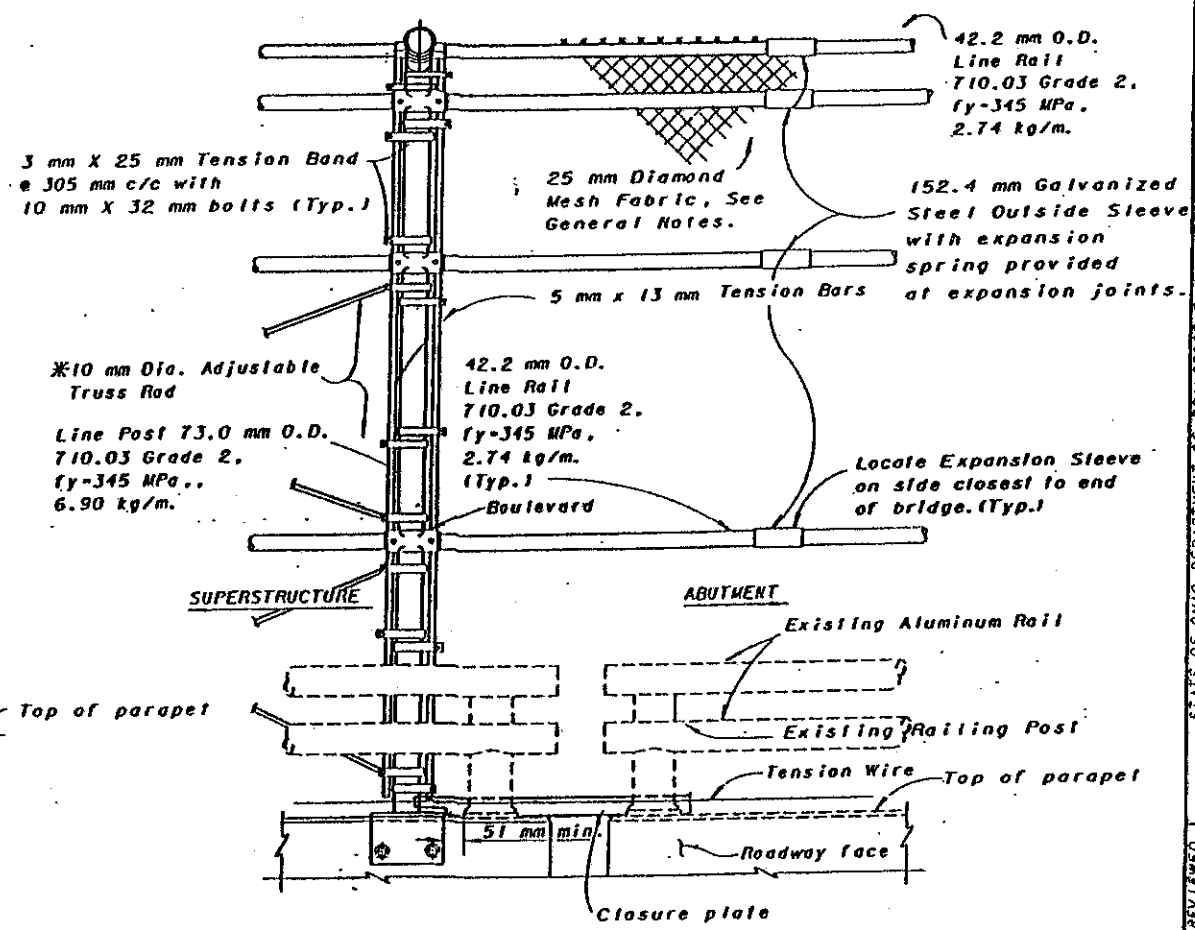

INSIDE ELEVATION
3050 mm-CURVED FENCE AT EXPANSION JOINT
3650 mm CURVED FENCE SIMILAR

NOTES

2450 mm straight fence & 3650 mm curved fence shown; 1850 mm straight fence & 3050 mm curved fence are similar.

Base plates shall clear parapet deflection joints by 51 mm minimum as shown.

*Truss rods in end and pull panels shall not be installed unless required by the plans.

DESIGN AGENCY	BUREAU OF BRIDGES AND STRUCTURAL DESIGN
DATE	2-20-95
ENGINEER OF BRIDGES	Richard J. Boyd
REVIEWED	WTF/LMW
CHECKED	RLD
DRAWING NO.	VPF-1-90W
PREPARED	JCR
DRAWN	GFJ/RJS
STANDARD DRAWING	VANDAL PROTECTION FENCE ELEVATIONS AND DETAILS
PAGE	6/7