



PLOTTED BY: dst:ipkov
 PLOT SUBMITTED: 09-JAN-1998 08:10
 90-CPB.DGN
 1786R90-qpb.dgn

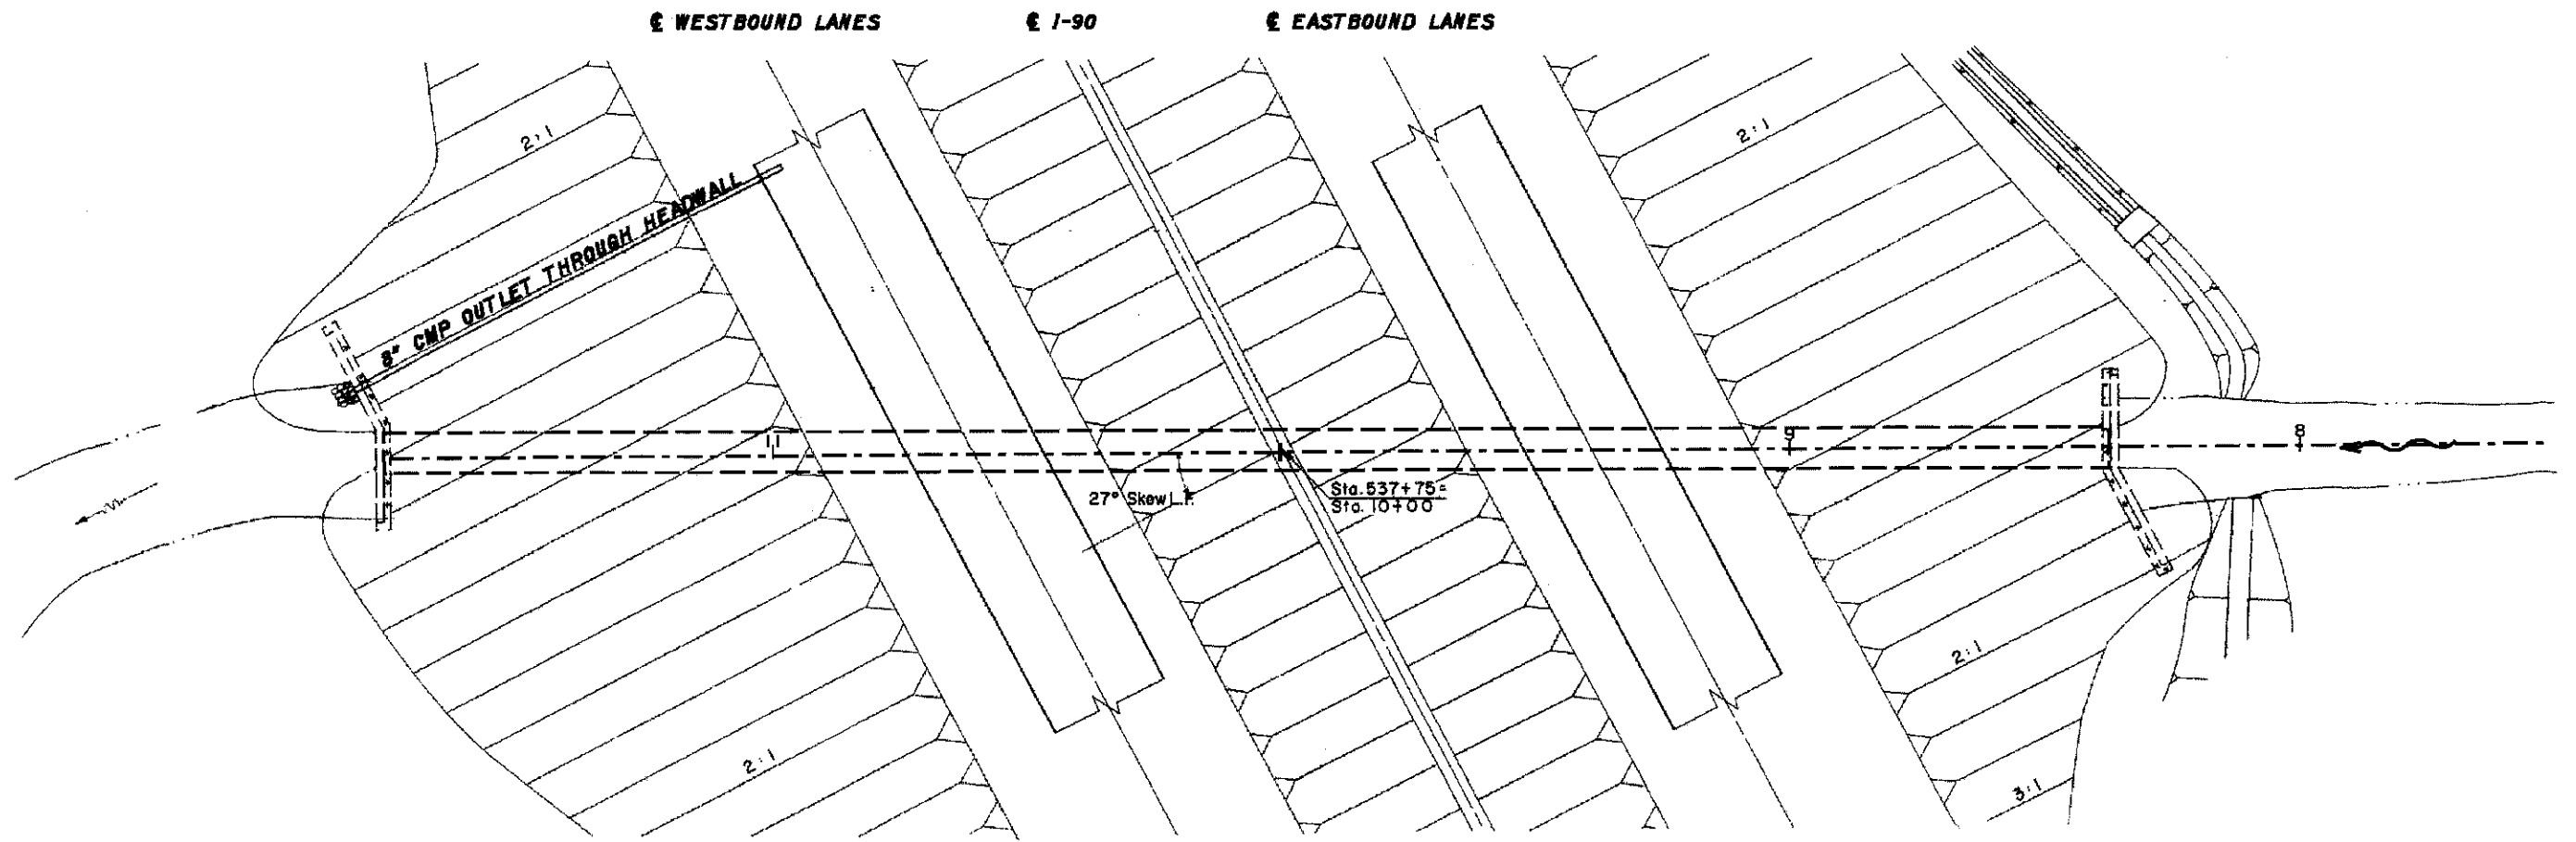

AREA - 900 ACRES	HEADWATER - 10.64 FT
Q_{50} - 580 CFS	OUTLET VELOCITY - 14.5 FPS

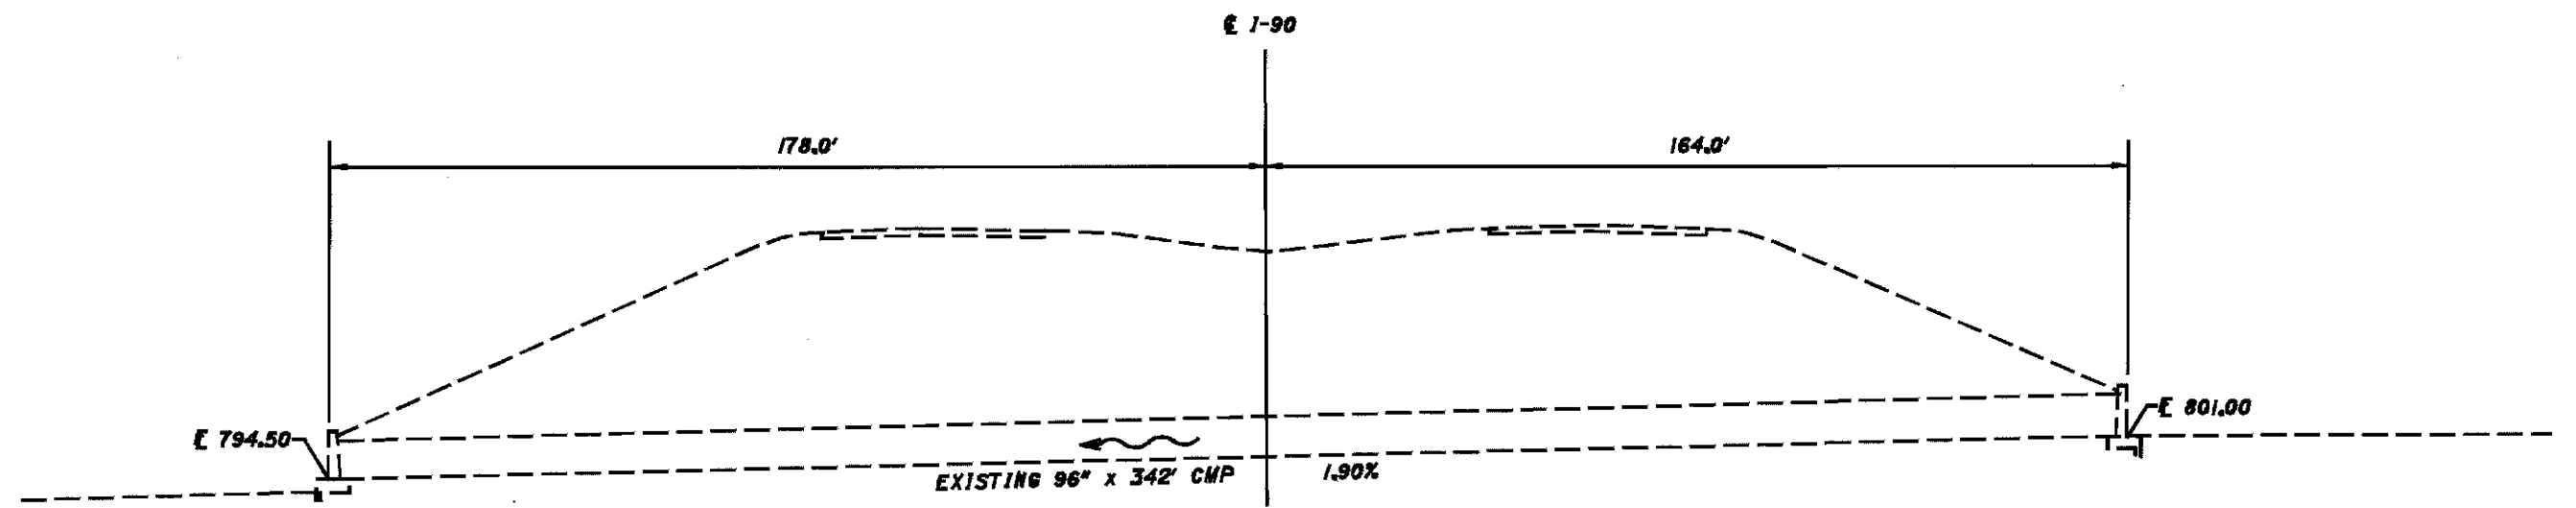

UNACCEPTED
CLEARED

EXISTING PLAN AND PROFILE

LAK-90-17.86

