


90-GPA2.DGN

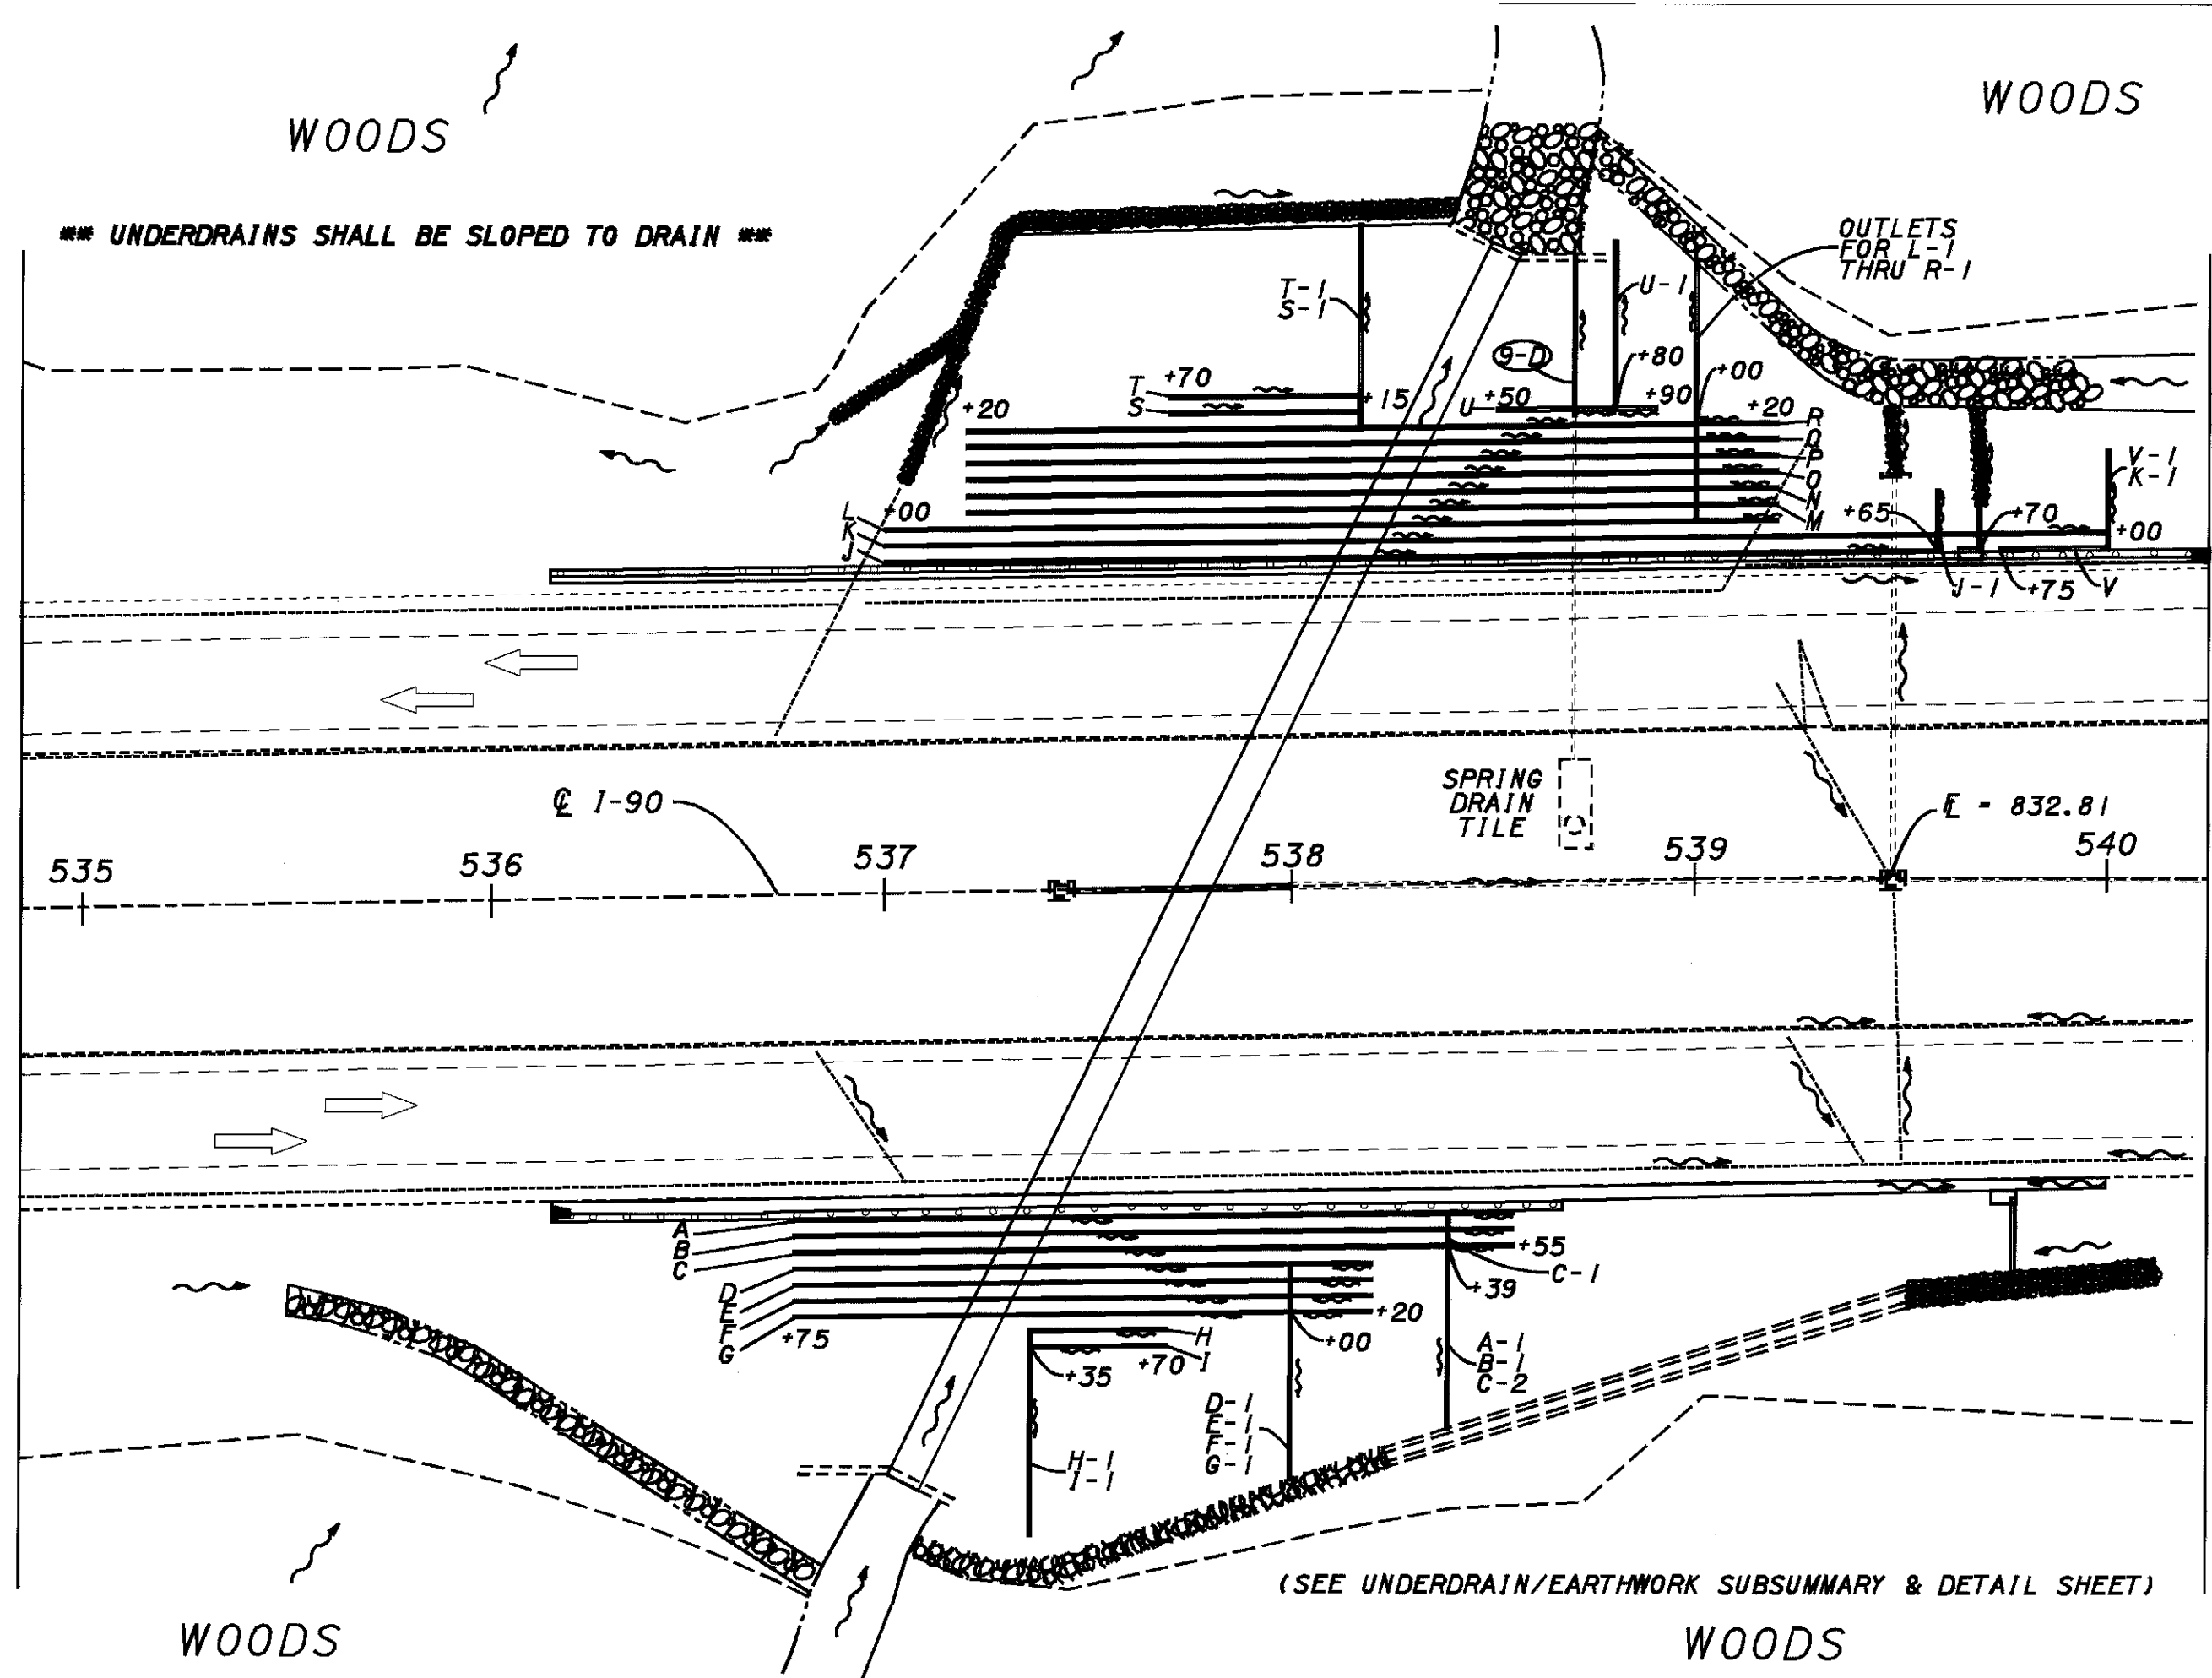

\*\*\* UNDERDRAINS SHALL BE SLOPED TO DRAIN \*\*\*

OUTLETS FOR L-1 THRU R-1

SPRING DRAIN TILE

E - 832.81

(SEE UNDERDRAIN/EARTHWORK SUBSUMMARY & DETAIL SHEET)



HORIZONTAL SCALE IN FEET

DMS G/JN

UNDERDRAIN LOCATION SHEET

LAK-90-17.86