


PLOTTED BY: dstpkov
 PLOTTED FROM: \\users\dstpkov\design\drainage\190-1786\901786xs.dwg
 PLOT SUBMITTED: 09-JAN-1998 07:07

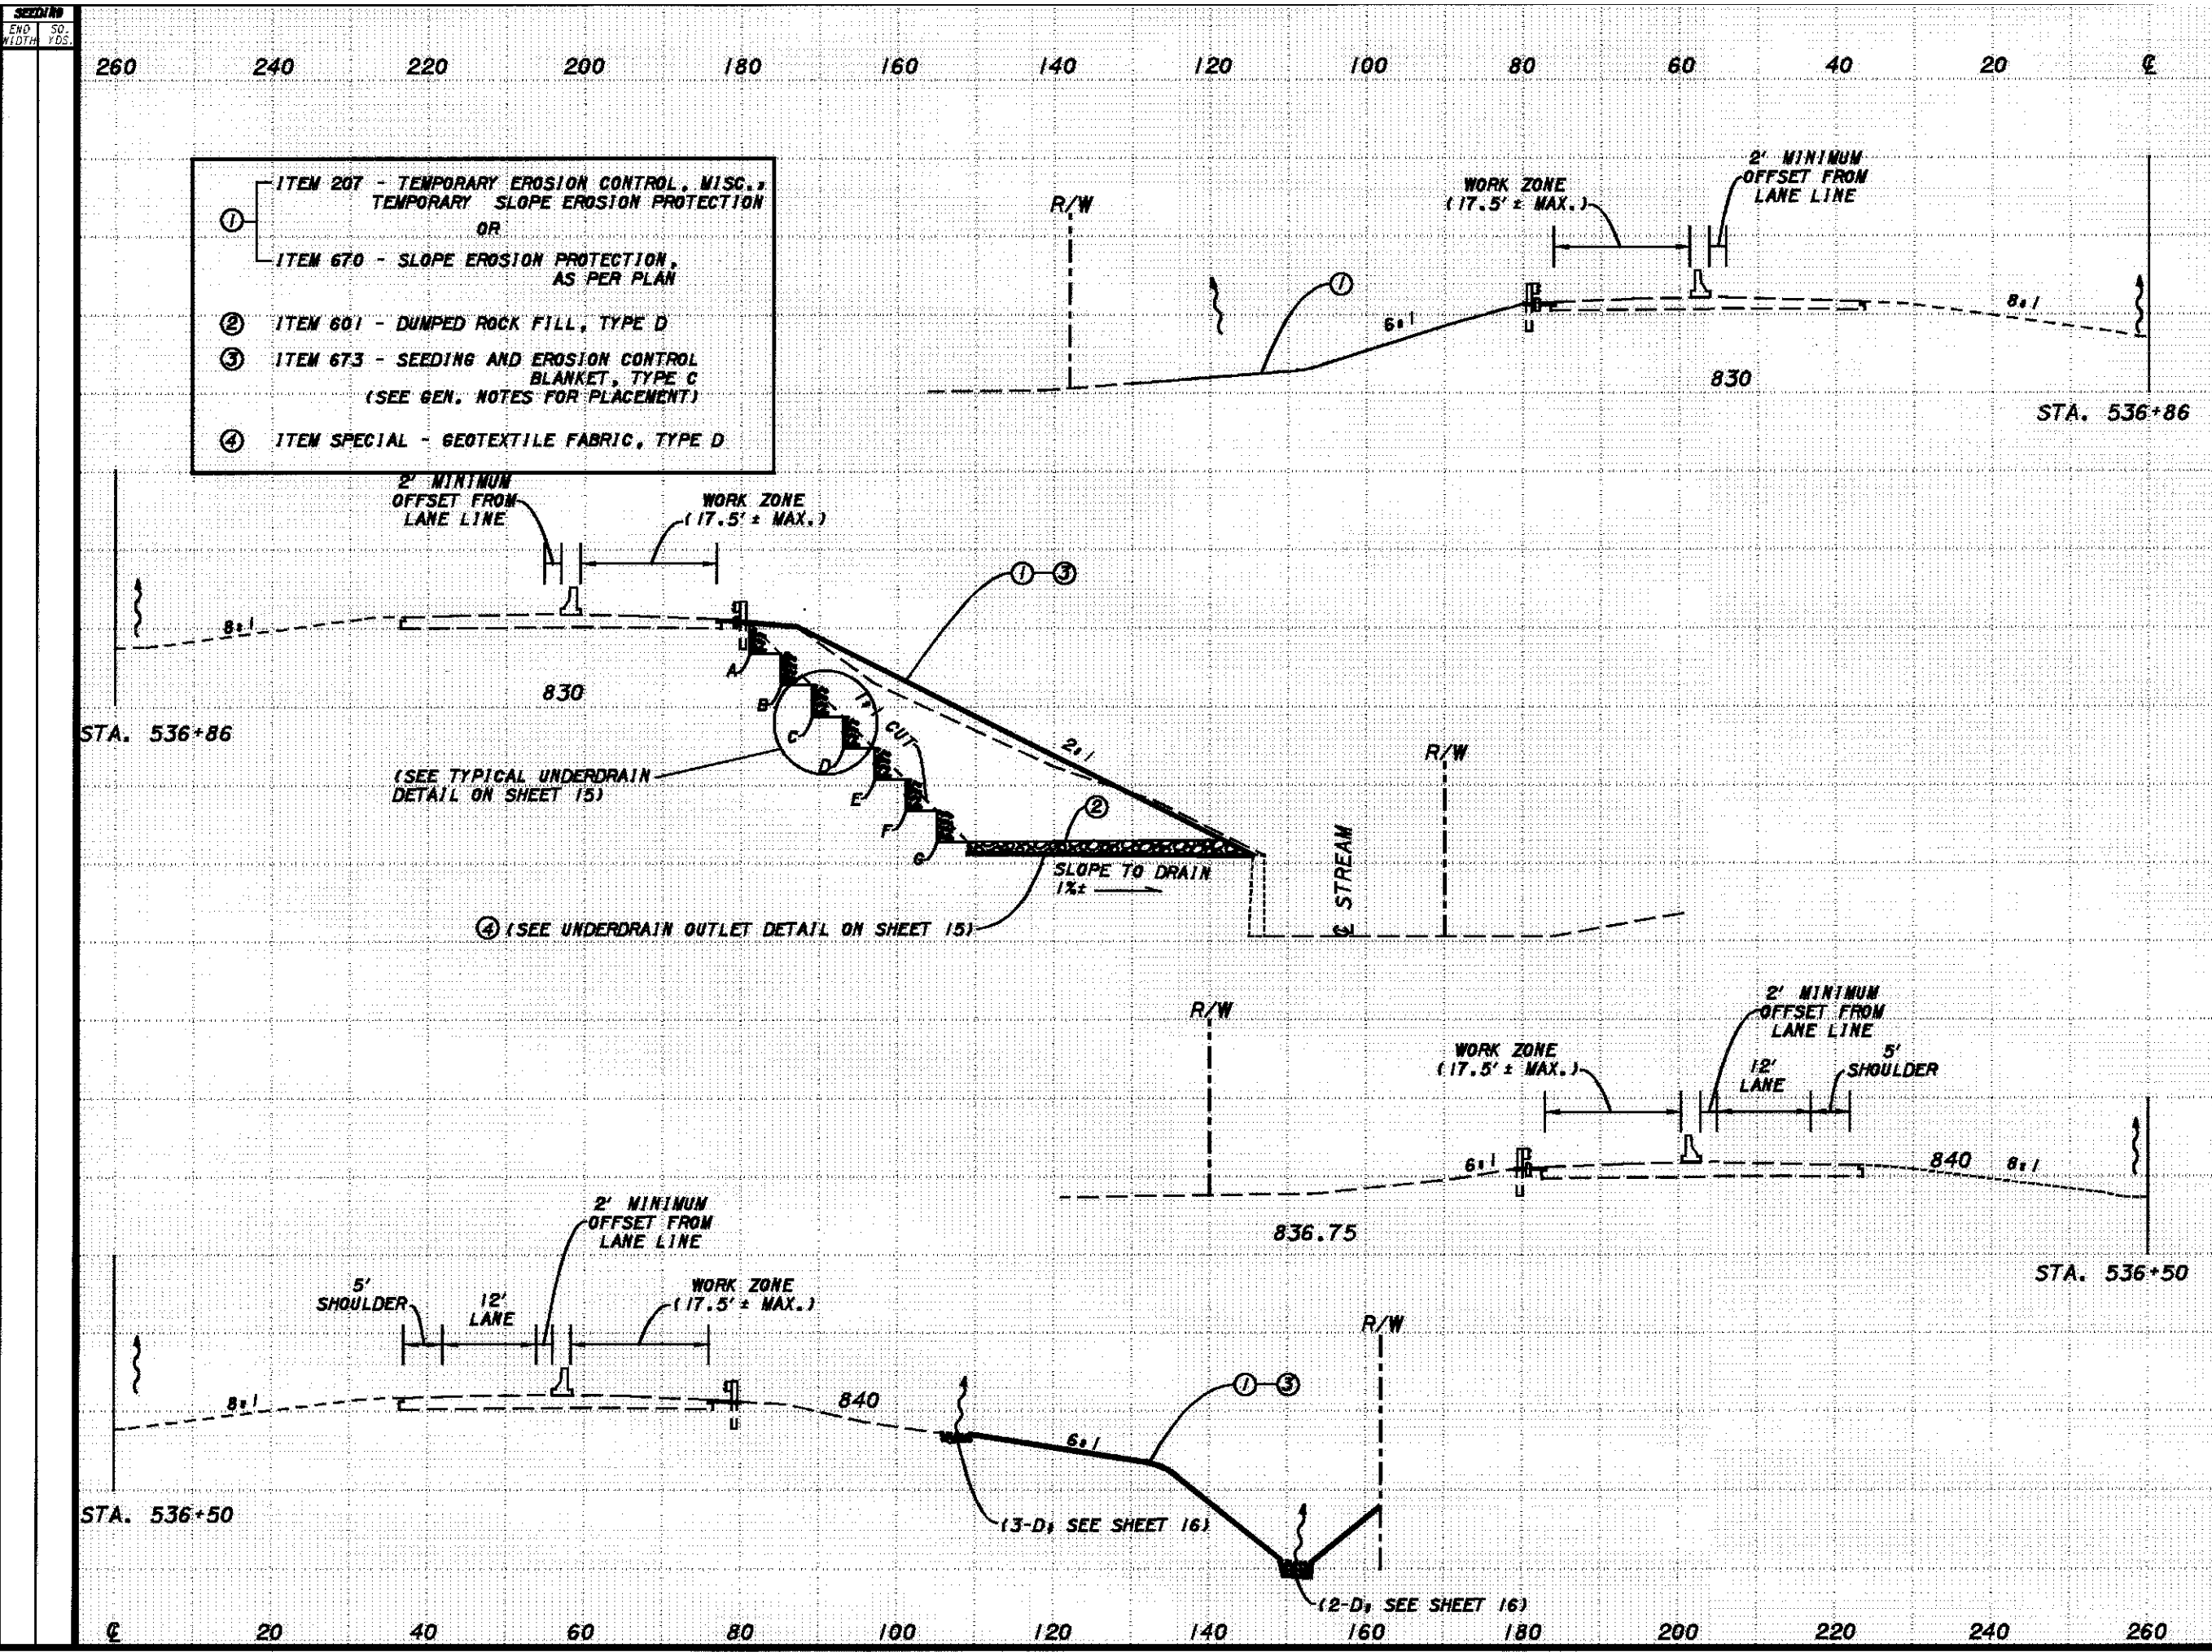

END AREA		VOLUME	
CUT	FILL	CUT	FILL
SQ. YD.	SQ. YD.	SQ. YD.	SQ. YD.
68	70	0	0
DMS CHECKED GJN			
LAK-90-17.86			
GROSS SECTION SHEET IR-90 STA. 536+50 TO STA. 536+86			