


PLOTTED BY: dstipkov
 PLOTTED FROM: I:\users\dstipkov\design\drainage\190-1786\901786.s.dgn
 PLOT SUBMITTED: 09-JAN-1998 07:07

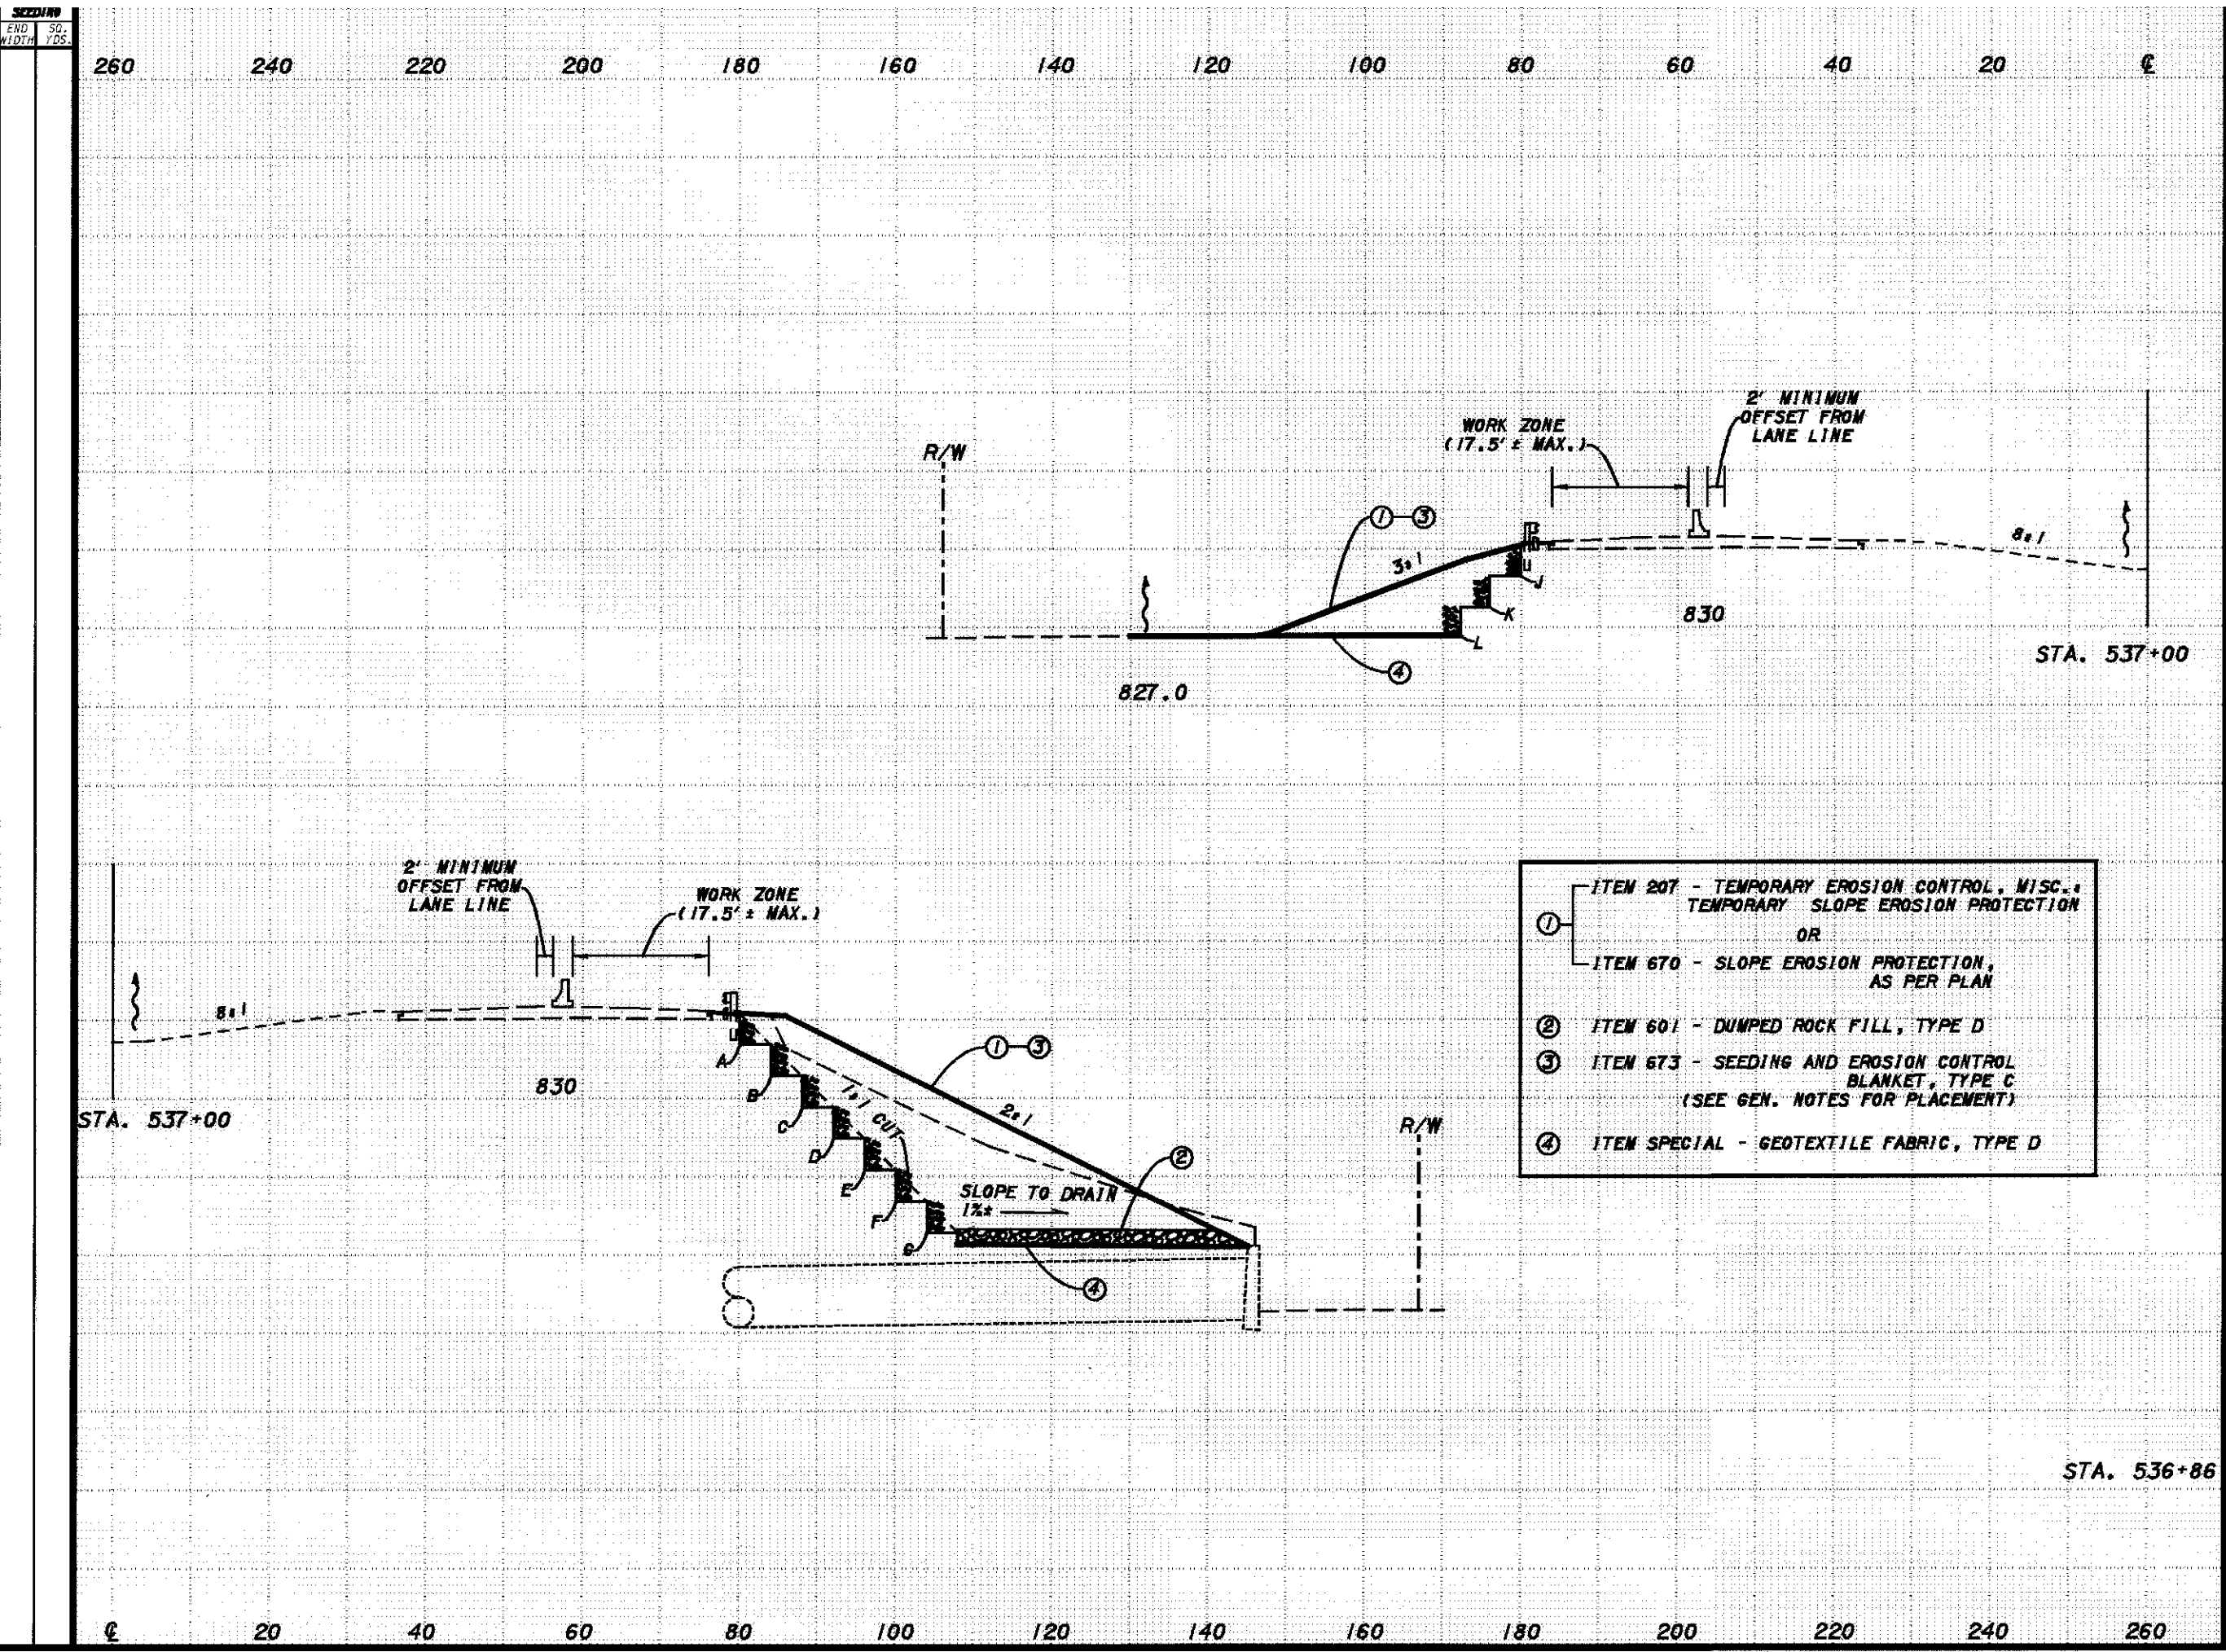

CUT AREA		FILL AREA	
CUT	FILL	CUT	FILL
sq. YD.	cu. YD.	sq. YD.	cu. YD.
		85	90
		357	374
		68	70

CROSS SECTION SHEET
 IR-90
 STA. 537+00

LAK-90-17.86