


PLOTTED BY: dstipkov
 PLOTTED FROM: I:\users\dstipkov\design\drainage\90-1786\901786x.s.dgn
 PLOT SUBMITTED: 09-JAN-1998 07:07

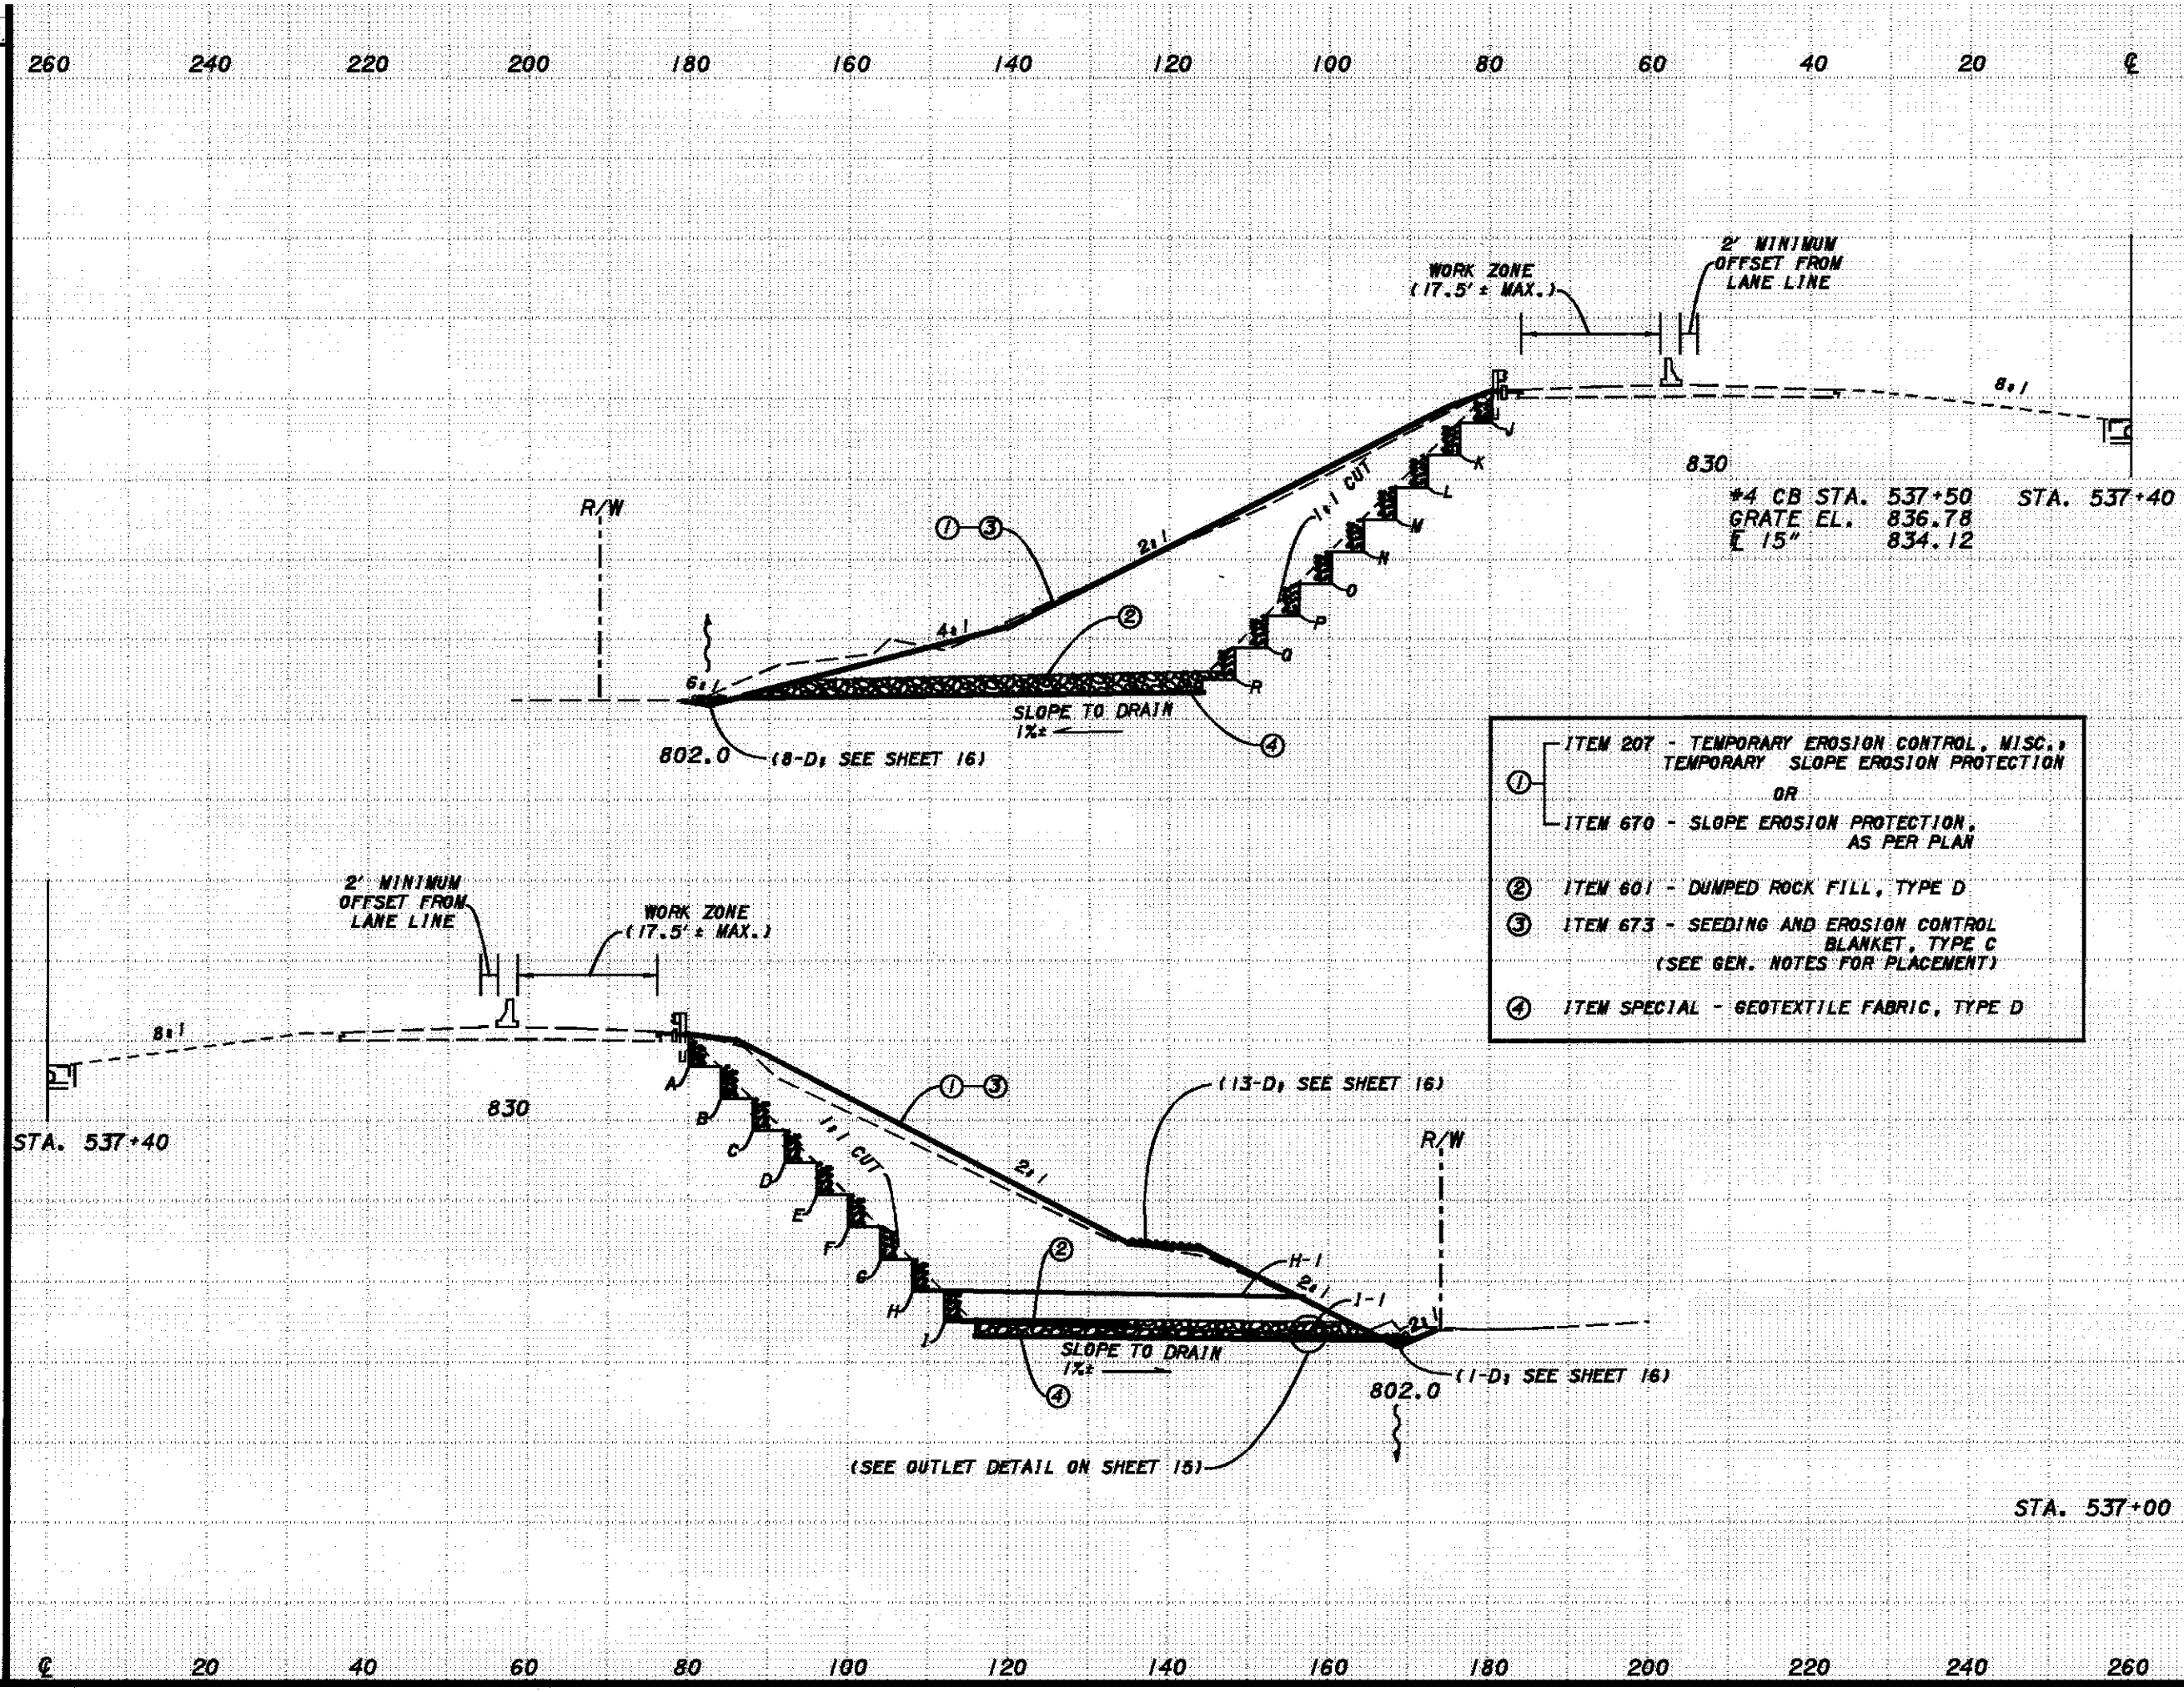

- | | |
|---|---------------------------------------------------------------------------------------------|
| ① | ITEM 207 - TEMPORARY EROSION CONTROL, MISC.,
TEMPORARY SLOPE EROSION PROTECTION |
| | OR |
| | ITEM 670 - SLOPE EROSION PROTECTION,
AS PER PLAN |
| ② | ITEM 601 - DUMPED ROCK FILL, TYPE D |
| ③ | ITEM 673 - SEEDING AND EROSION CONTROL
BLANKET, TYPE C
(SEE GEN. NOTES FOR PLACEMENT) |
| ④ | ITEM SPECIAL - GEOTEXTILE FABRIC, TYPE D |

CUT AREA		FILL VOLUME		DMS CHECKED G.J.N.
CUT	FILL	CUT	FILL	
220	195			
STA. 537+40 #4 CB STA. 537+50 GRATE EL. 836.78 E 15° 834.12				
STA. 537+00 (SEE OUTLET DETAIL ON SHEET 15)				
STA. 537+40				
STA. 537+00				
STA. 537+40				

CROSS SECTION SHEET
 LAK-90-17.86
 STA. 537+40