


PLOTTED BY: dstupkov
 PLOTTED FROM: i:\users\dstupkov\design\drainage\190-1786\901786xs.dgn
 PLOT SUBMITTED: 09-JAN-1998 07:07

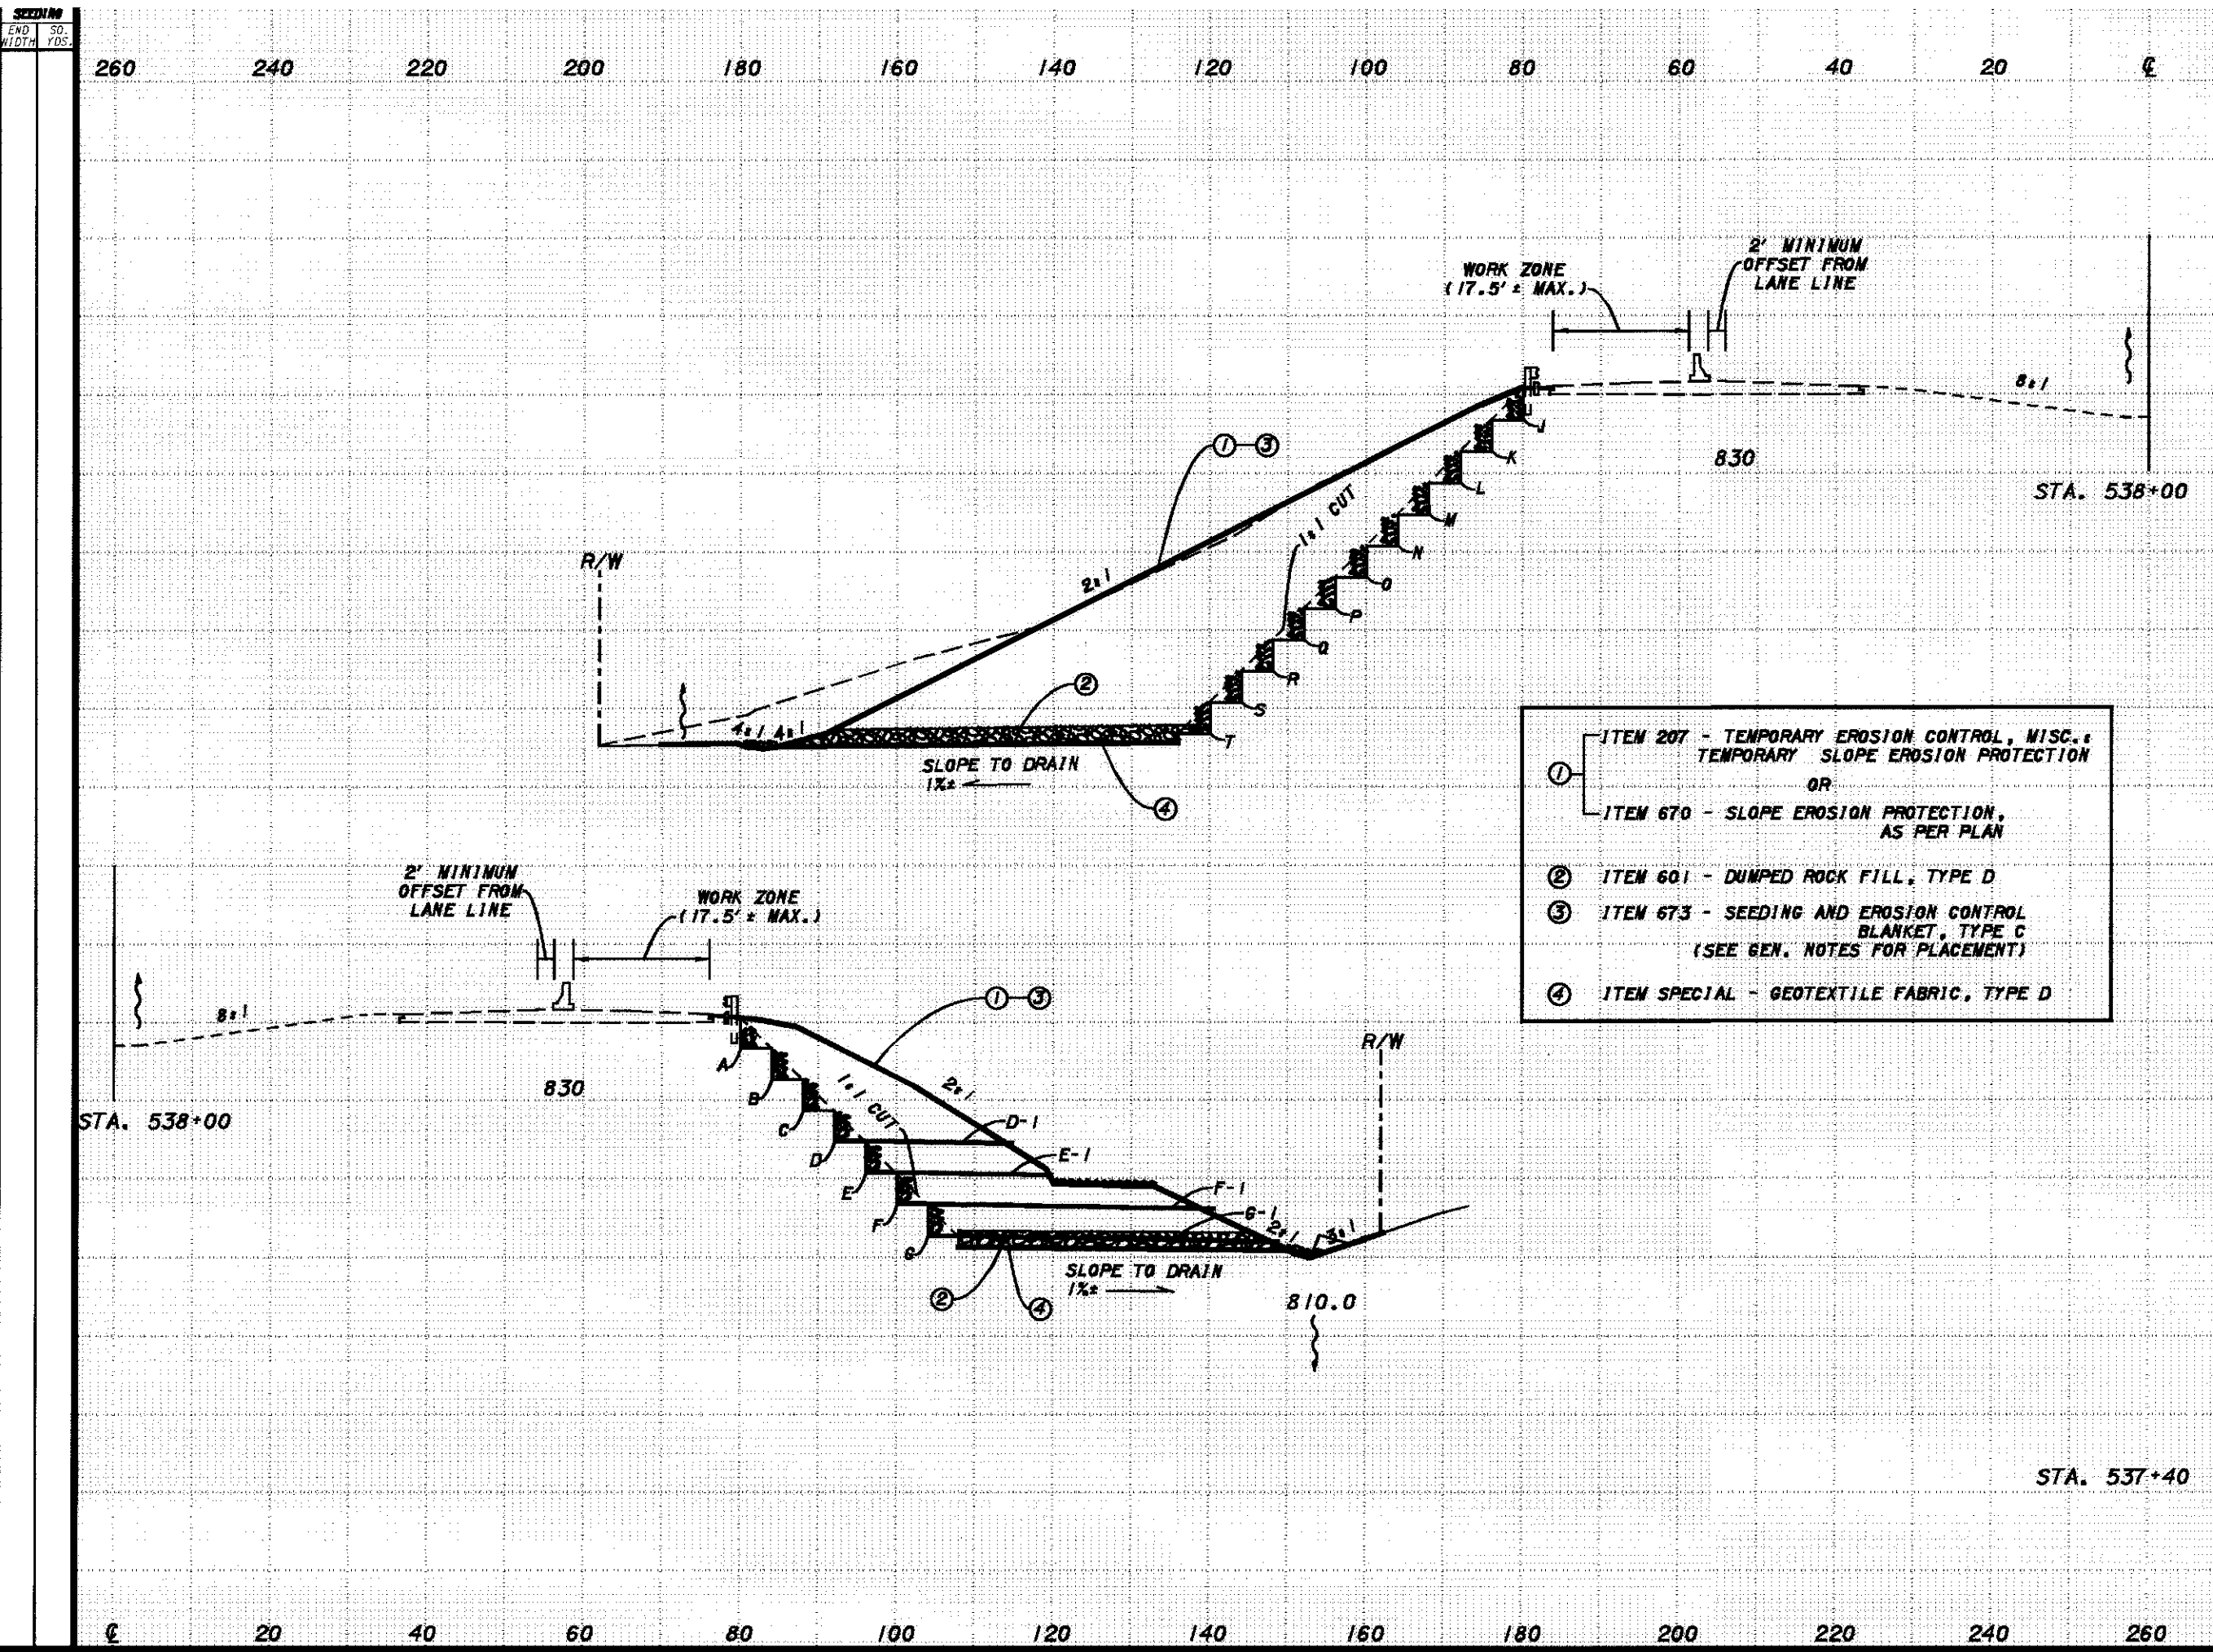

END AREA		VOLUME		DMS	CHECKED	6/JN
CUT	FILL	CUT	FILL			
225	185					
CROSS SECTION SHEET						
LAK-90-17.86						
STA. 538+00						
STA. 537+40						