


PLOTTED BY: dstipkov
 PLOTTED FROM: i:\users\dstipkov\design\drainage\190-1786\901786xss.dgn
 PLOT SUBMITTED: 09-JAN-1998 07:07
 END WIDTH SO. YDS.
 SECT. NO.

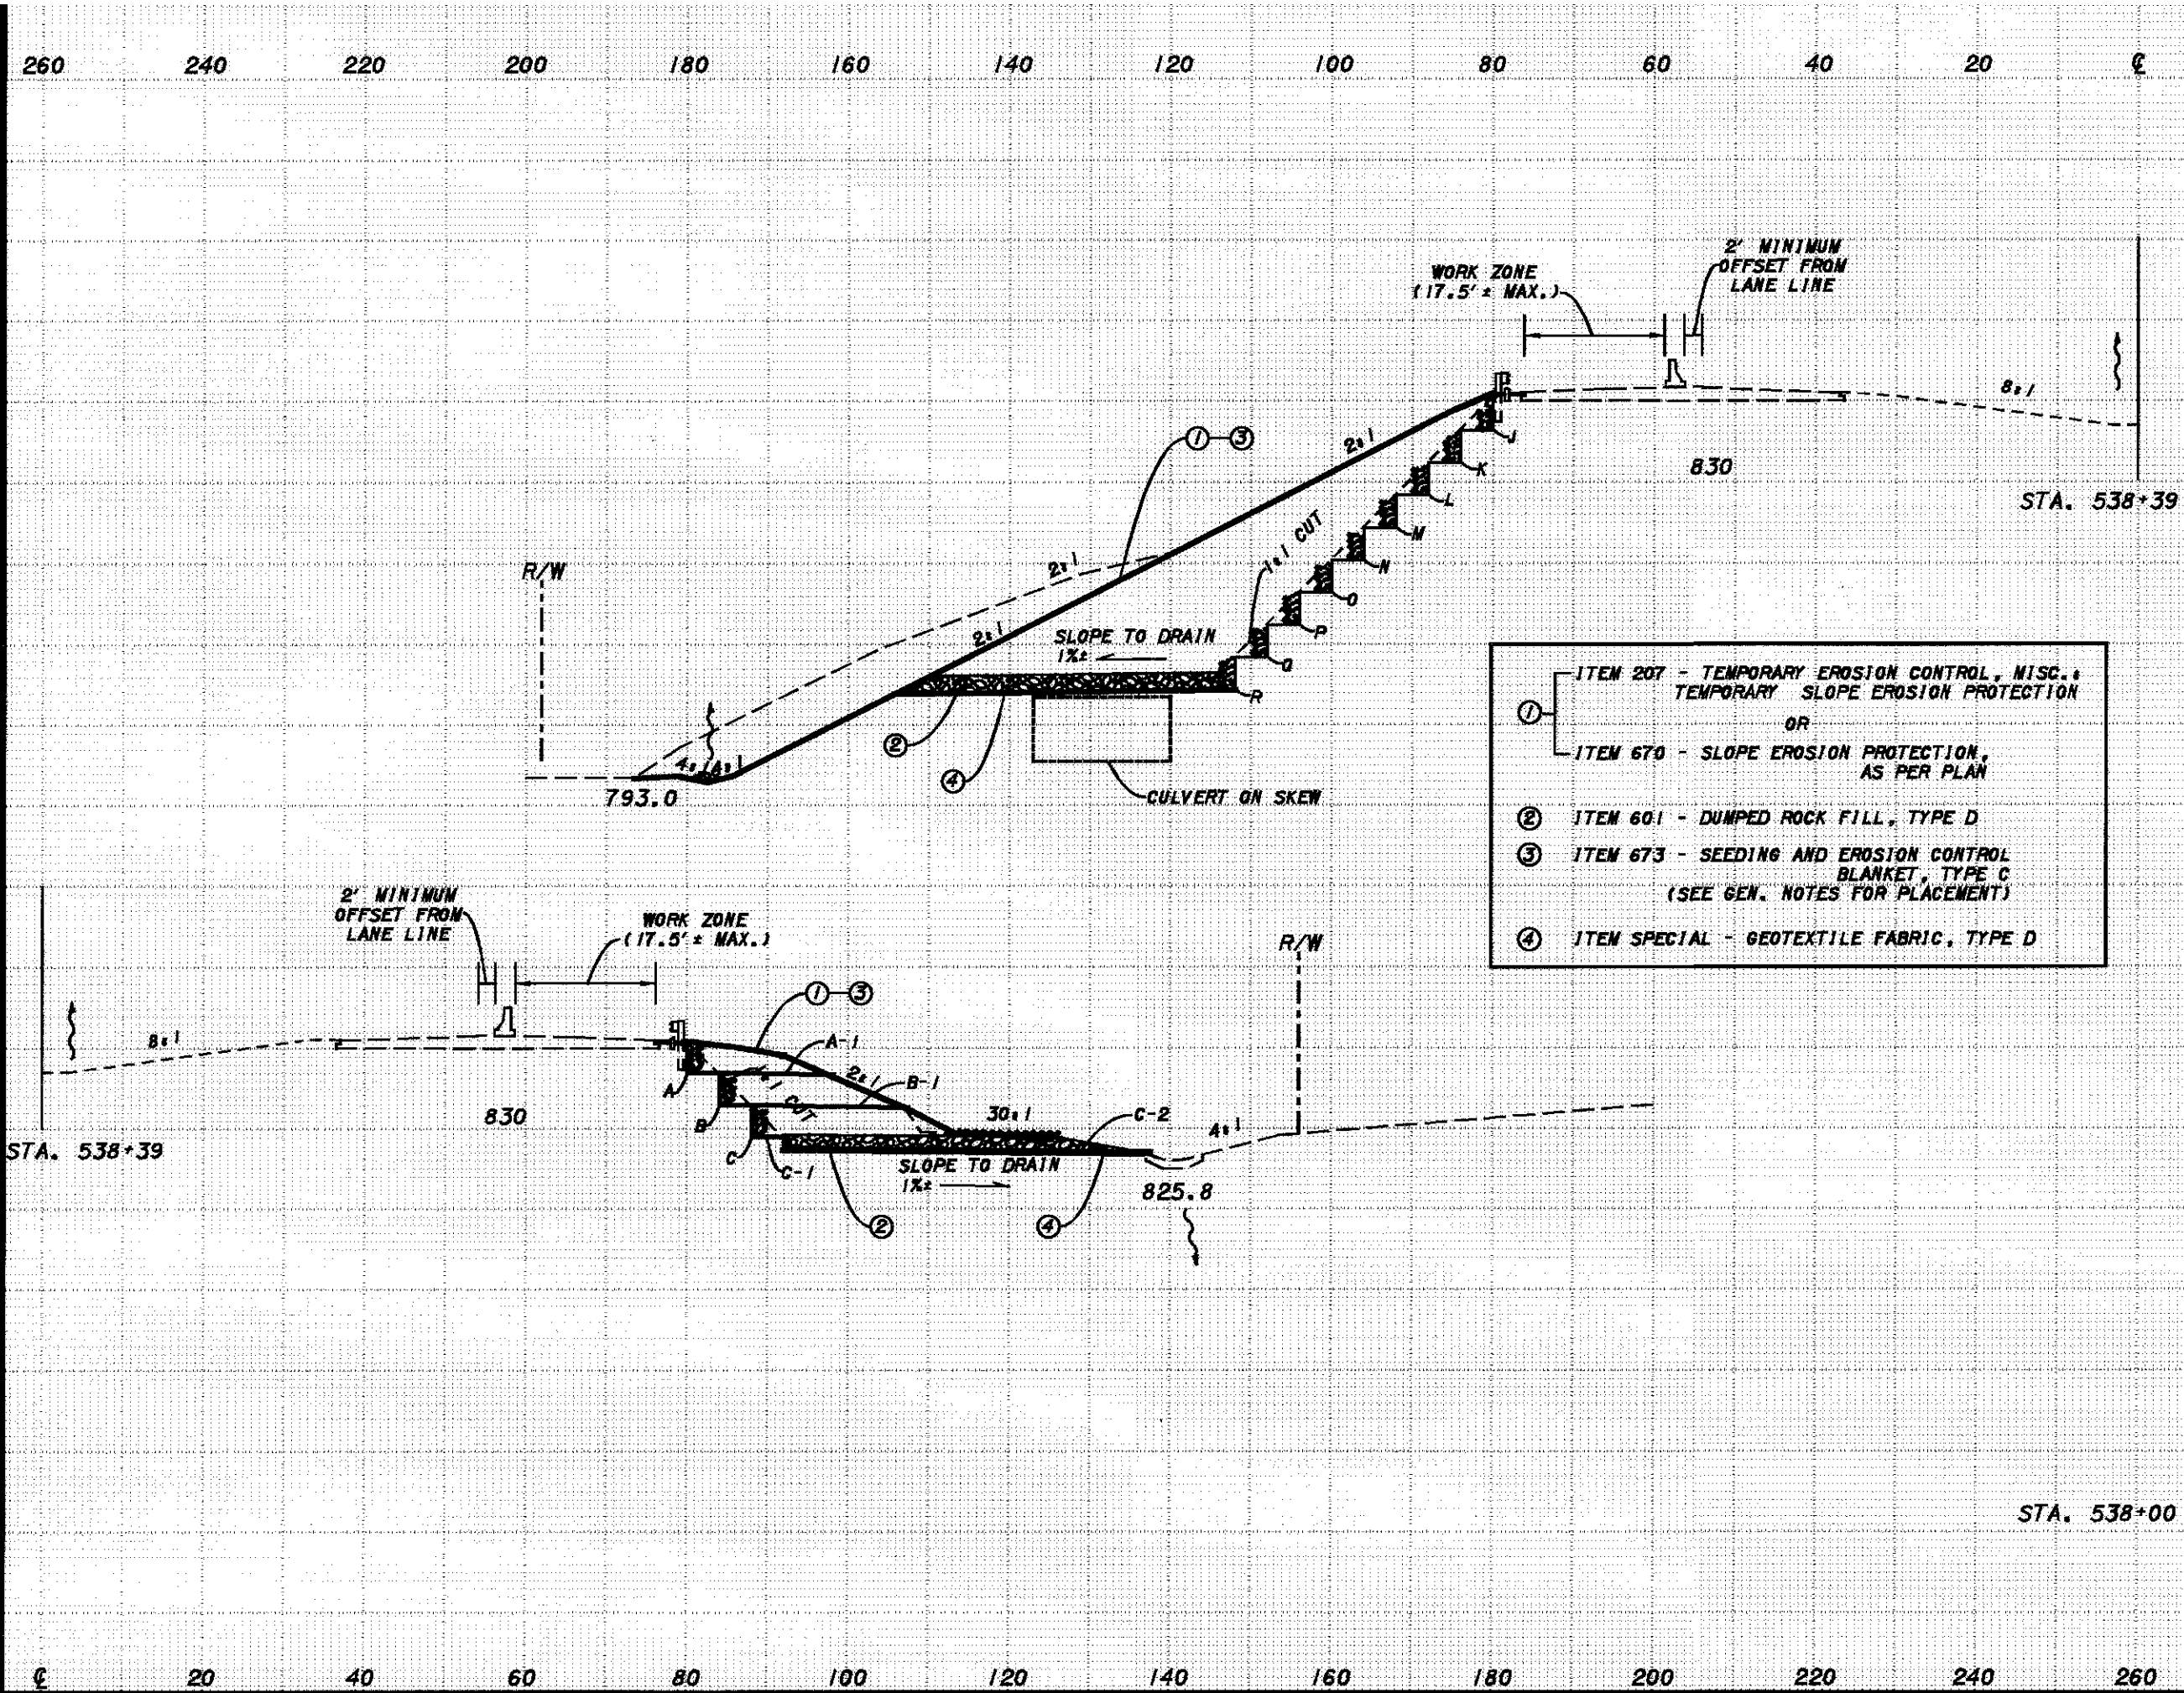

- | | |
|---|---|
| ① | ITEM 207 - TEMPORARY EROSION CONTROL, MISC. TEMPORARY SLOPE EROSION PROTECTION |
| | OR |
| | ITEM 670 - SLOPE EROSION PROTECTION, AS PER PLAN |
| ② | ITEM 601 - DUMPED ROCK FILL, TYPE D |
| ③ | ITEM 673 - SEEDING AND EROSION CONTROL BLANKET, TYPE C (SEE GEN. NOTES FOR PLACEMENT) |
| ④ | ITEM SPECIAL - GEOTEXTILE FABRIC, TYPE D |

END AREA		VOLUME		CALCULATED DMS	CREATED GJN
CUT	FILL	CUT	FILL		
26.70	68.70				
225/185		153/103			
BRN. 21		BRN. 75			
LAK-90-17.86		STA. 538+39		CROSS SECTION SHEET 1A-90 STA. 538+39	

