


PLOTTED BY: dstupkov  
 PLOTTED FROM: \\users\dstupkov\design\drainage\190-1786\901786xs.dgn  
 PLOT SUBMITTED: 09-JAN-1998 07:07

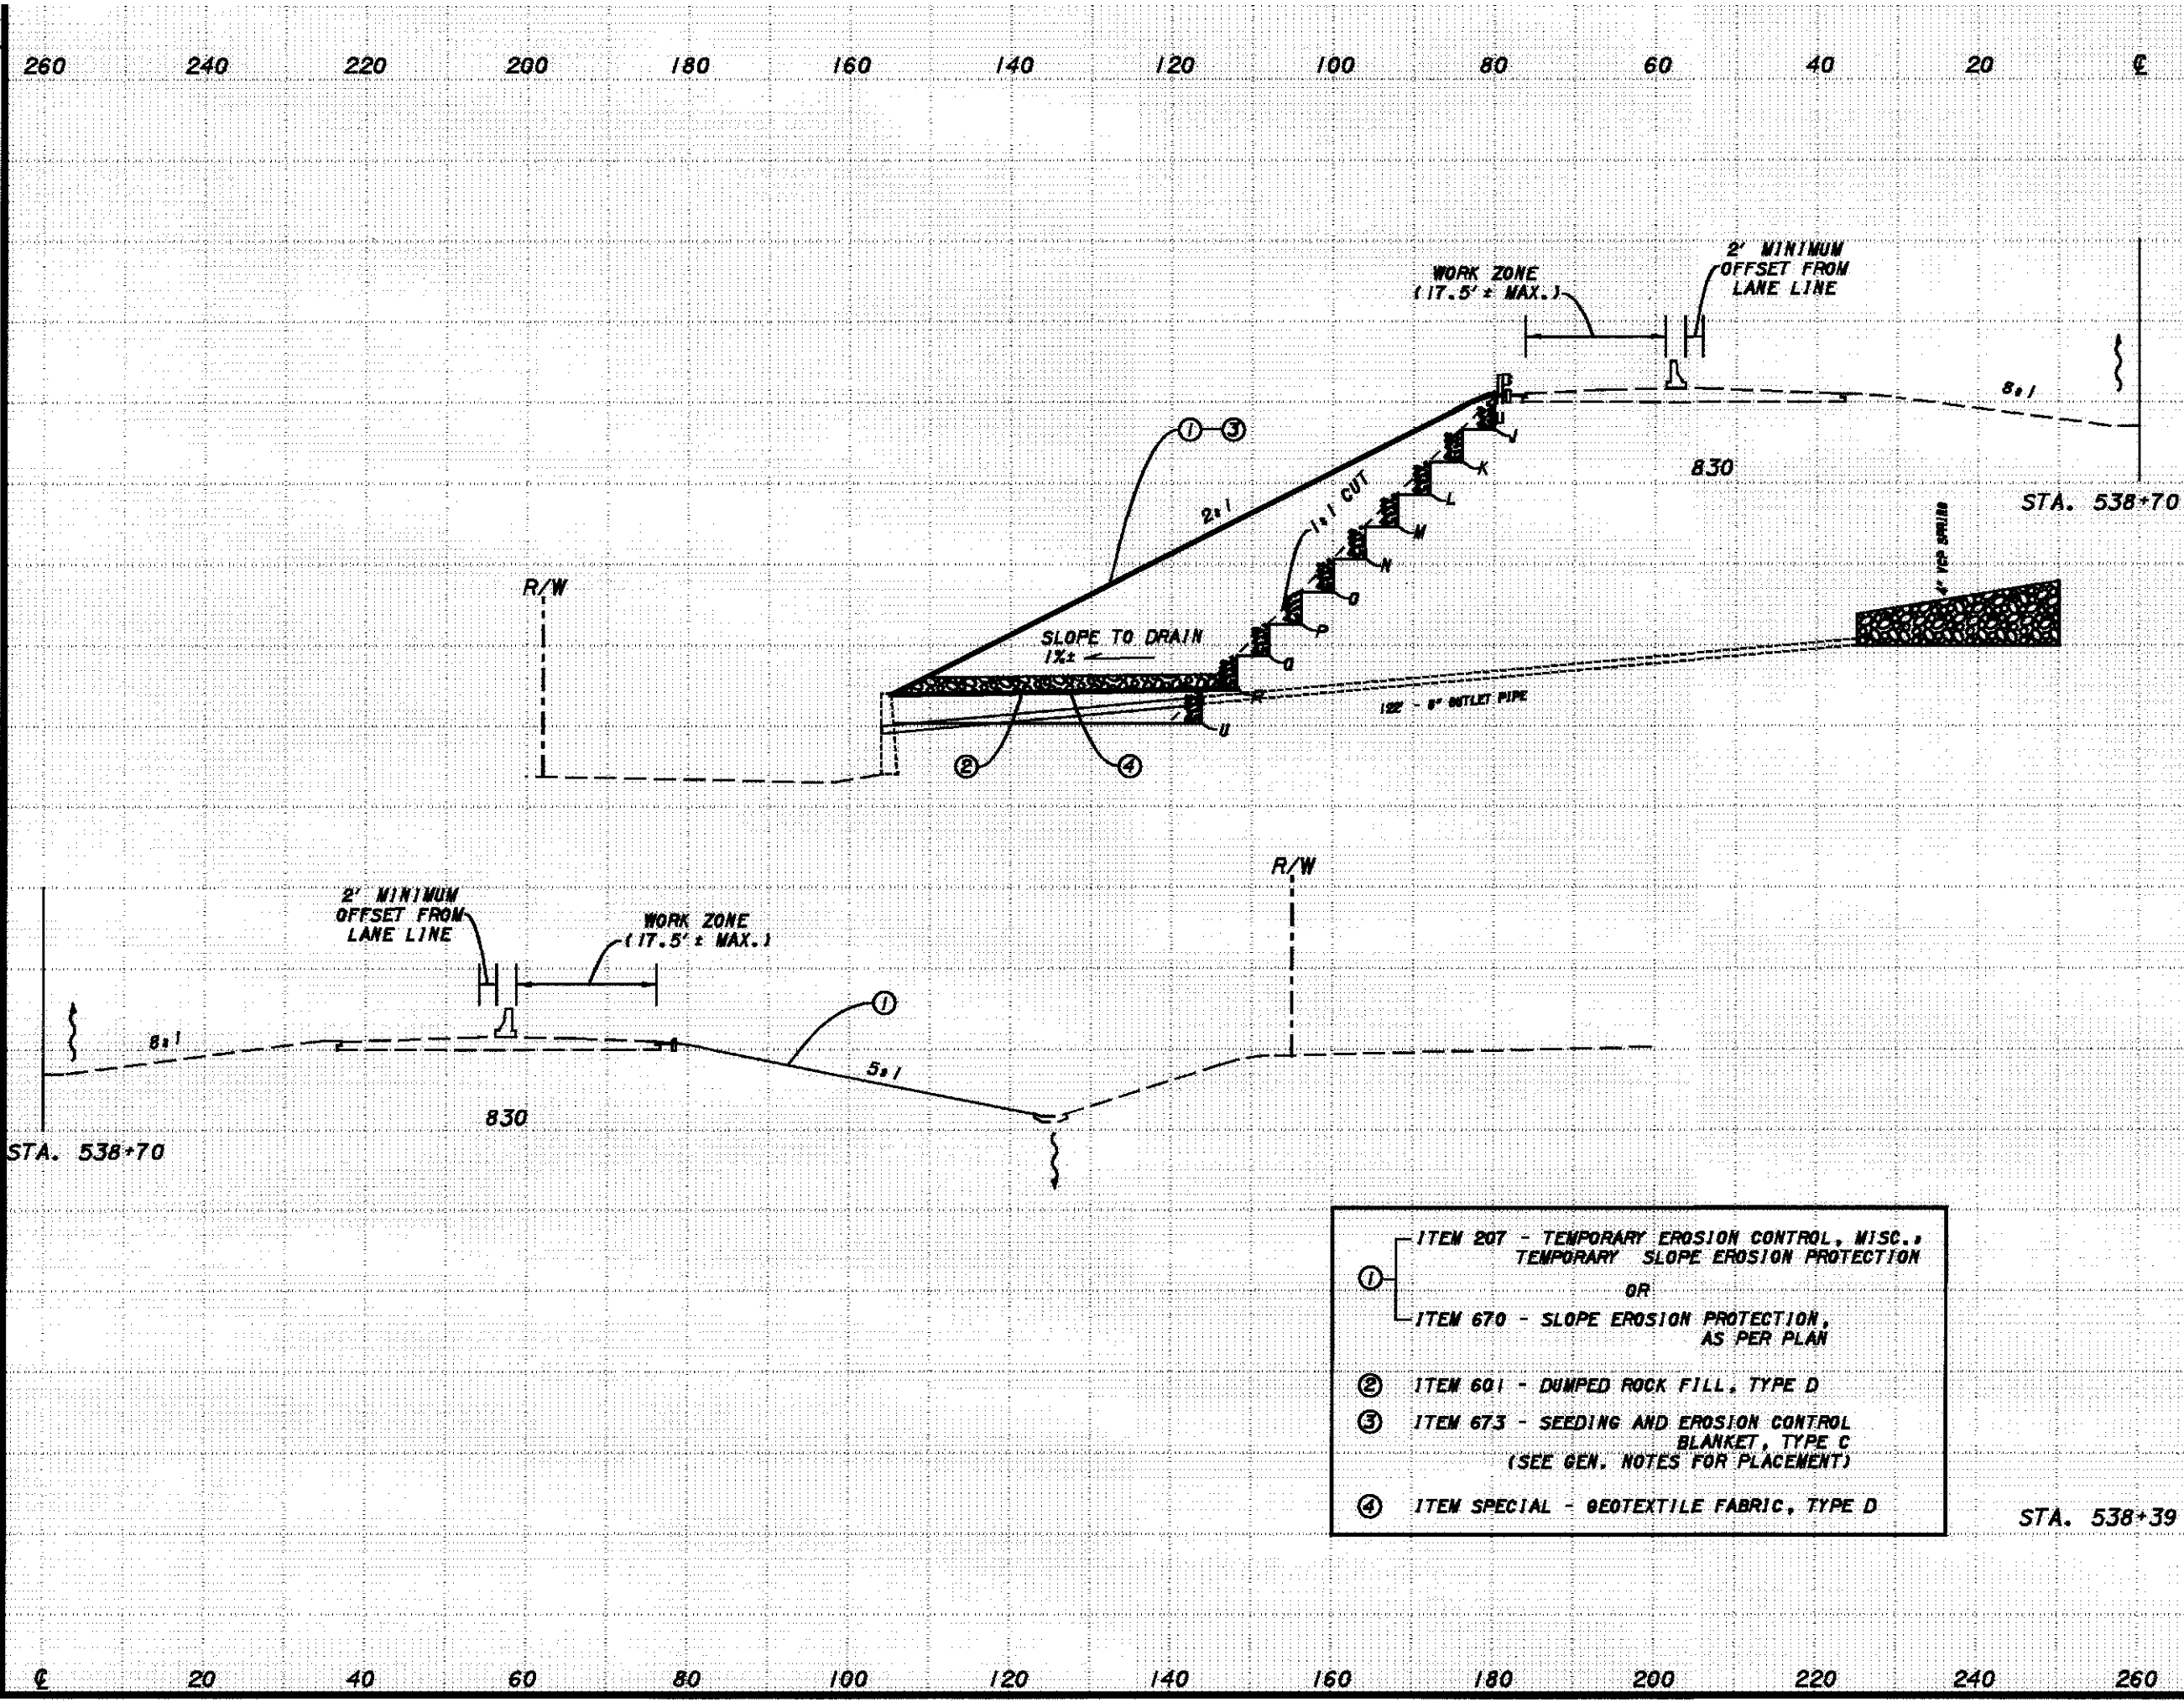

- |   |   |
|---|---|
| ① | ITEM 207 - TEMPORARY EROSION CONTROL, MISC.,<br>TEMPORARY SLOPE EROSION PROTECTION<br>OR<br>ITEM 670 - SLOPE EROSION PROTECTION,<br>AS PER PLAN |
| ② | ITEM 601 - DUMPED ROCK FILL, TYPE D   |
| ③ | ITEM 673 - SEEDING AND EROSION CONTROL<br>BLANKET, TYPE C<br>(SEE GEN. NOTES FOR PLACEMENT)   |
| ④ | ITEM SPECIAL - GEOTEXTILE FABRIC, TYPE D  |

| END AREA                                    |      | VOLUME |      | CALCULATED<br>DMS | CHECKED<br>G/JN |
|---|------|--------|------|-------------------|-----------------|
| CUT   | FILL | CUT    | FILL |                   |                 |
| 111   | 103  | 153    | 103  |                   |                 |
| CROSS SECTION SHEET<br>1A-90<br>STA. 538+70 |      |        |      |                   |                 |
| LAK-90-17.86                                |      |        |      |                   |                 |