


Seeding
end
Width Sq.Yd.

LAKE COUNTY
LAK-1-2.16

257
125

Ah.
Bk.

411

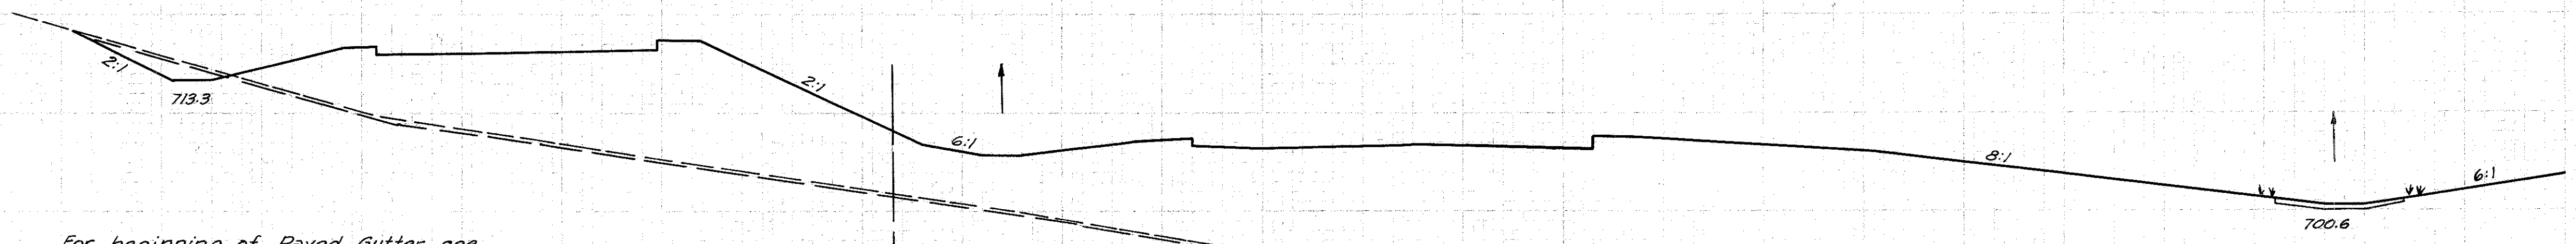

For beginning of Paved Gutter see
Ramp "B" Cross Section Sheet No. 171

Topsoil Ah. 77
Topsoil Bk. 52


130

± 0.3 Topsoil

Ah. 14 4387
Bk. 0 3864

708.05
137+98
667.8

966

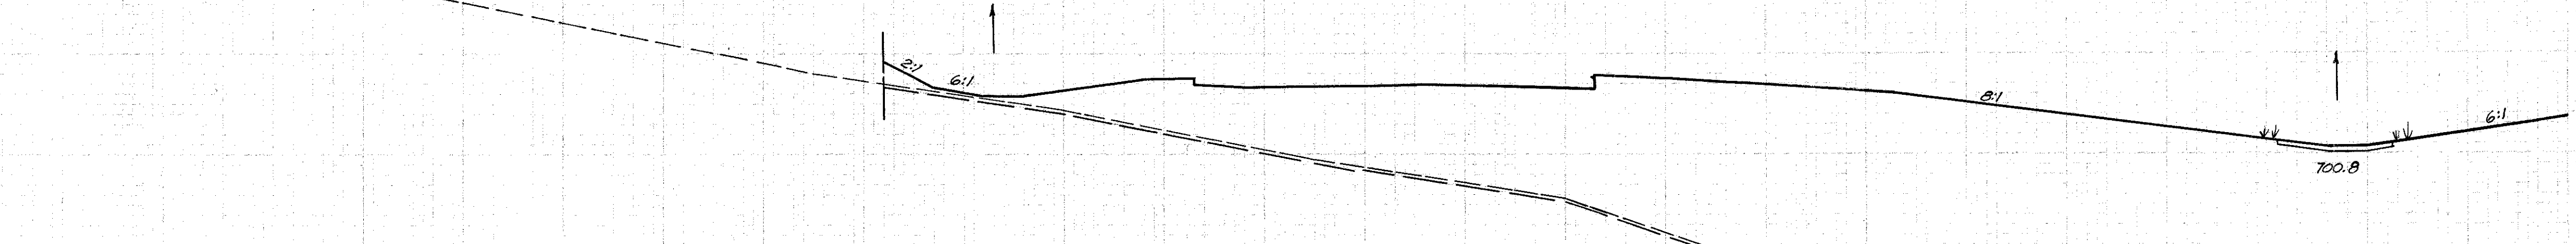

± 0.3 Topsoil

Topsoil 56
0 3671

708.24
137+69
668.4

Topsoil 53
0 2972

Topsoil 135
253 4837

250 240 230 220 210 200 190 180 170 160 150 140 130 120 110 100 90 80 70 60 50 40 30 20 10

Sta. 137+69 To Sta. 137+98 Lt. R