


LAKE COUNTY
LAK-1-2.16

Seeding	End Width	Sp. Ft.
26		
1244		
128		
1661		
171		
2450		

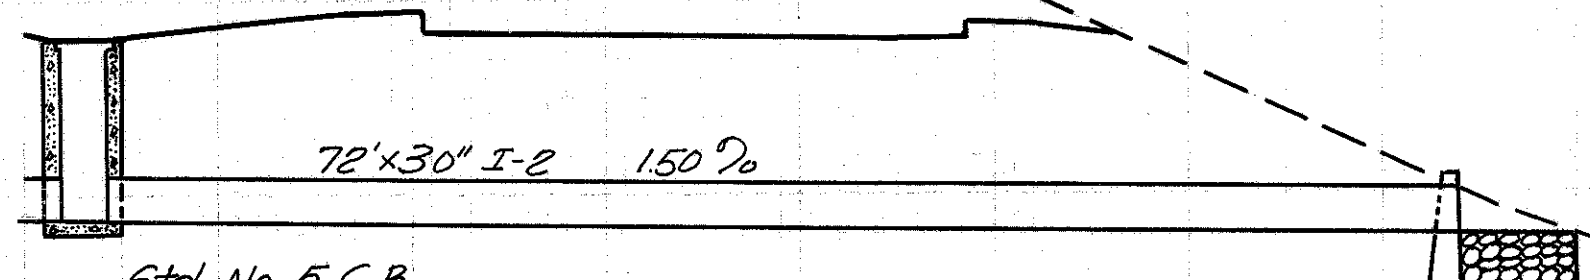

Std. No. 5 C.B.
Sta. 22+28 Ramp "D" 38' Lt. 1/2"
Sta. 132+20 Main Line 156.5' Rt.
Grate - 718.00
24" I-2 @ C.B. - 709.19
30" I-2 @ C.B. - 708.69
8" I-4 @ C.B. 715.73

Type "A" Hdwl. @ 34' Rt. Ramp "D" 1/2"
Fl. 30" I-2 @ Hdwl. - 707.70
I-10 Dumped Rock - 2 Cu. Yds.
2' F.B. x 6' Long
2:1 Side Slopes to 6' Depth
30" Thickness

Sta. 23+00 Ramp "D" = Sta. 133+00
Main Line = Match Section
See Sheet No. 56

719.05
22+32 Culvert Section
727.0

719.26
22+00
731.0

722.15
21+00
738.0

End Area		Volume	
Cut	Fill	Cut	Fill
370	639		
		2800	1183
		1142	0
			5706
		1939	0
			7481
			100

140 130 120 110 100 90 80 70 60 50 40 30 20 10 E 10 20 30 40 50 60 70 80 90 100 110 120 130 140 150