


Seeding
End
Main Spd.

| | | | |
|-------------------|-------|-------------|--|
| FED. RD. DIVISION | STATE | PROJECT | |
| 2 | OHIO | I-1103 (19) | |

208-5
312

LAKE COUNTY
LAK-1-2.16

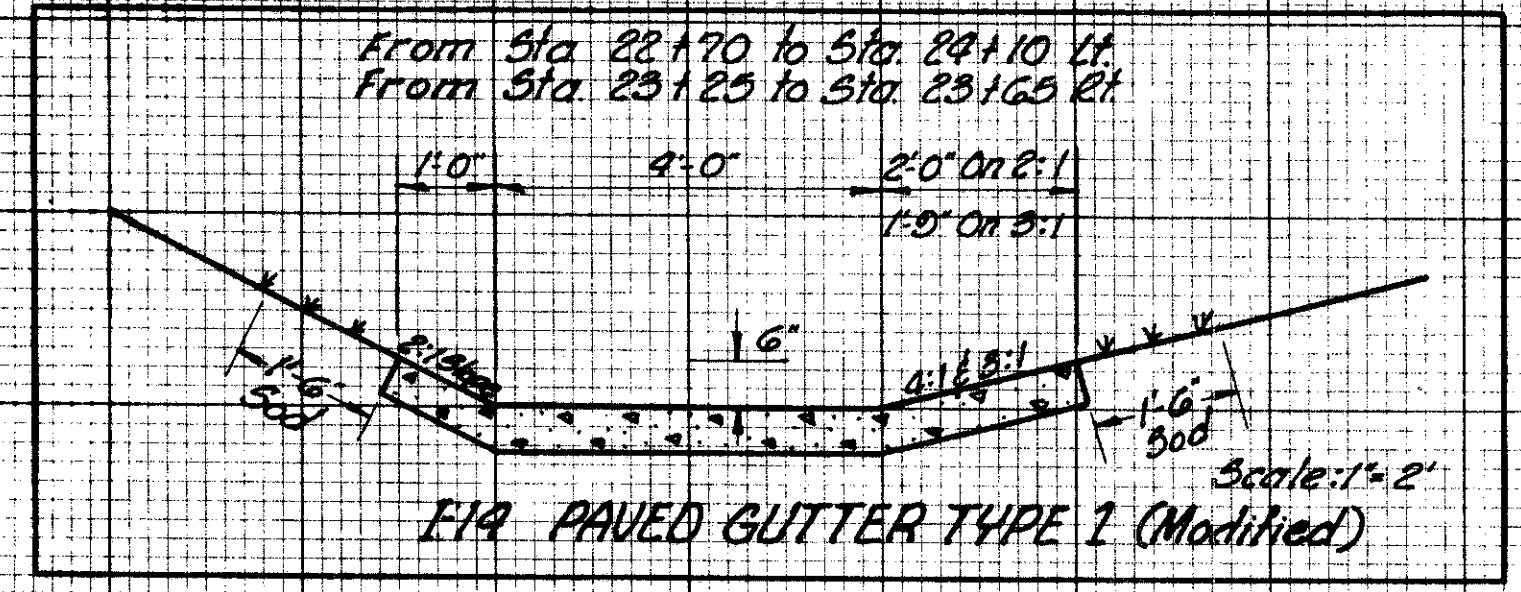

End Area Volume
Cut Fill Cut Fill

