




LAKE COUNTY  
LAK-1-2.16

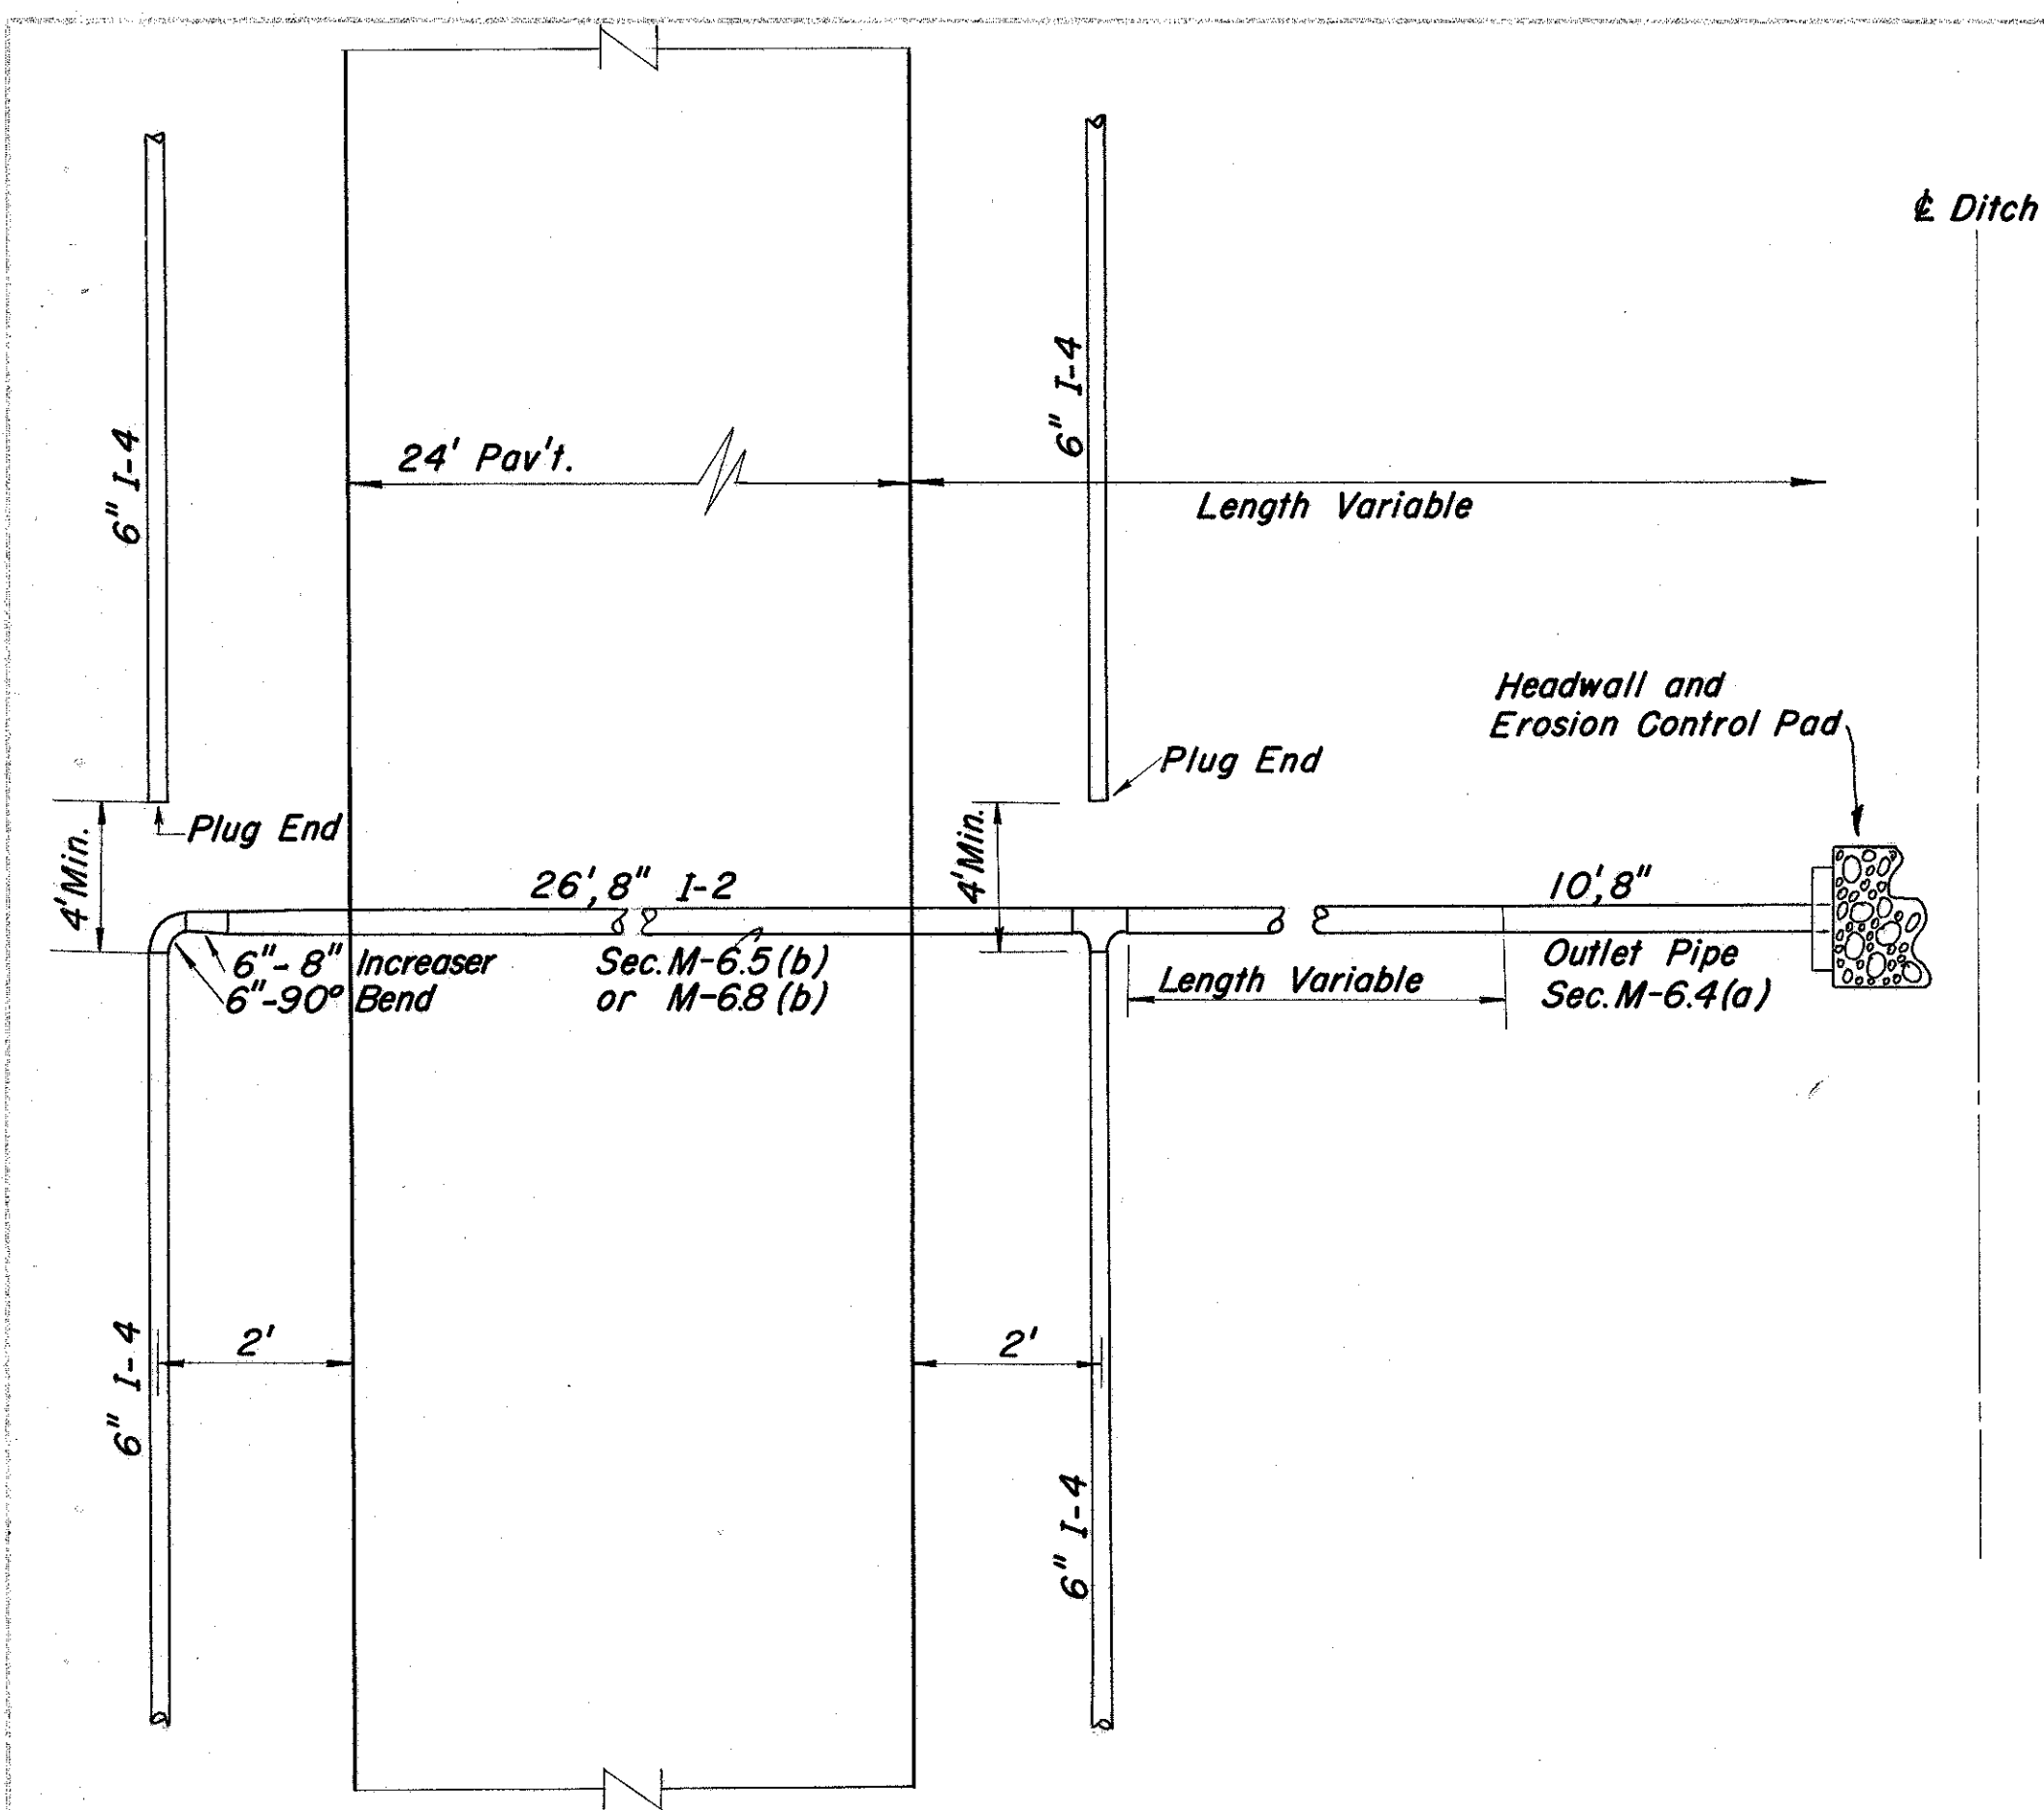


UNDERDRAIN OUTLET DETAIL "A"

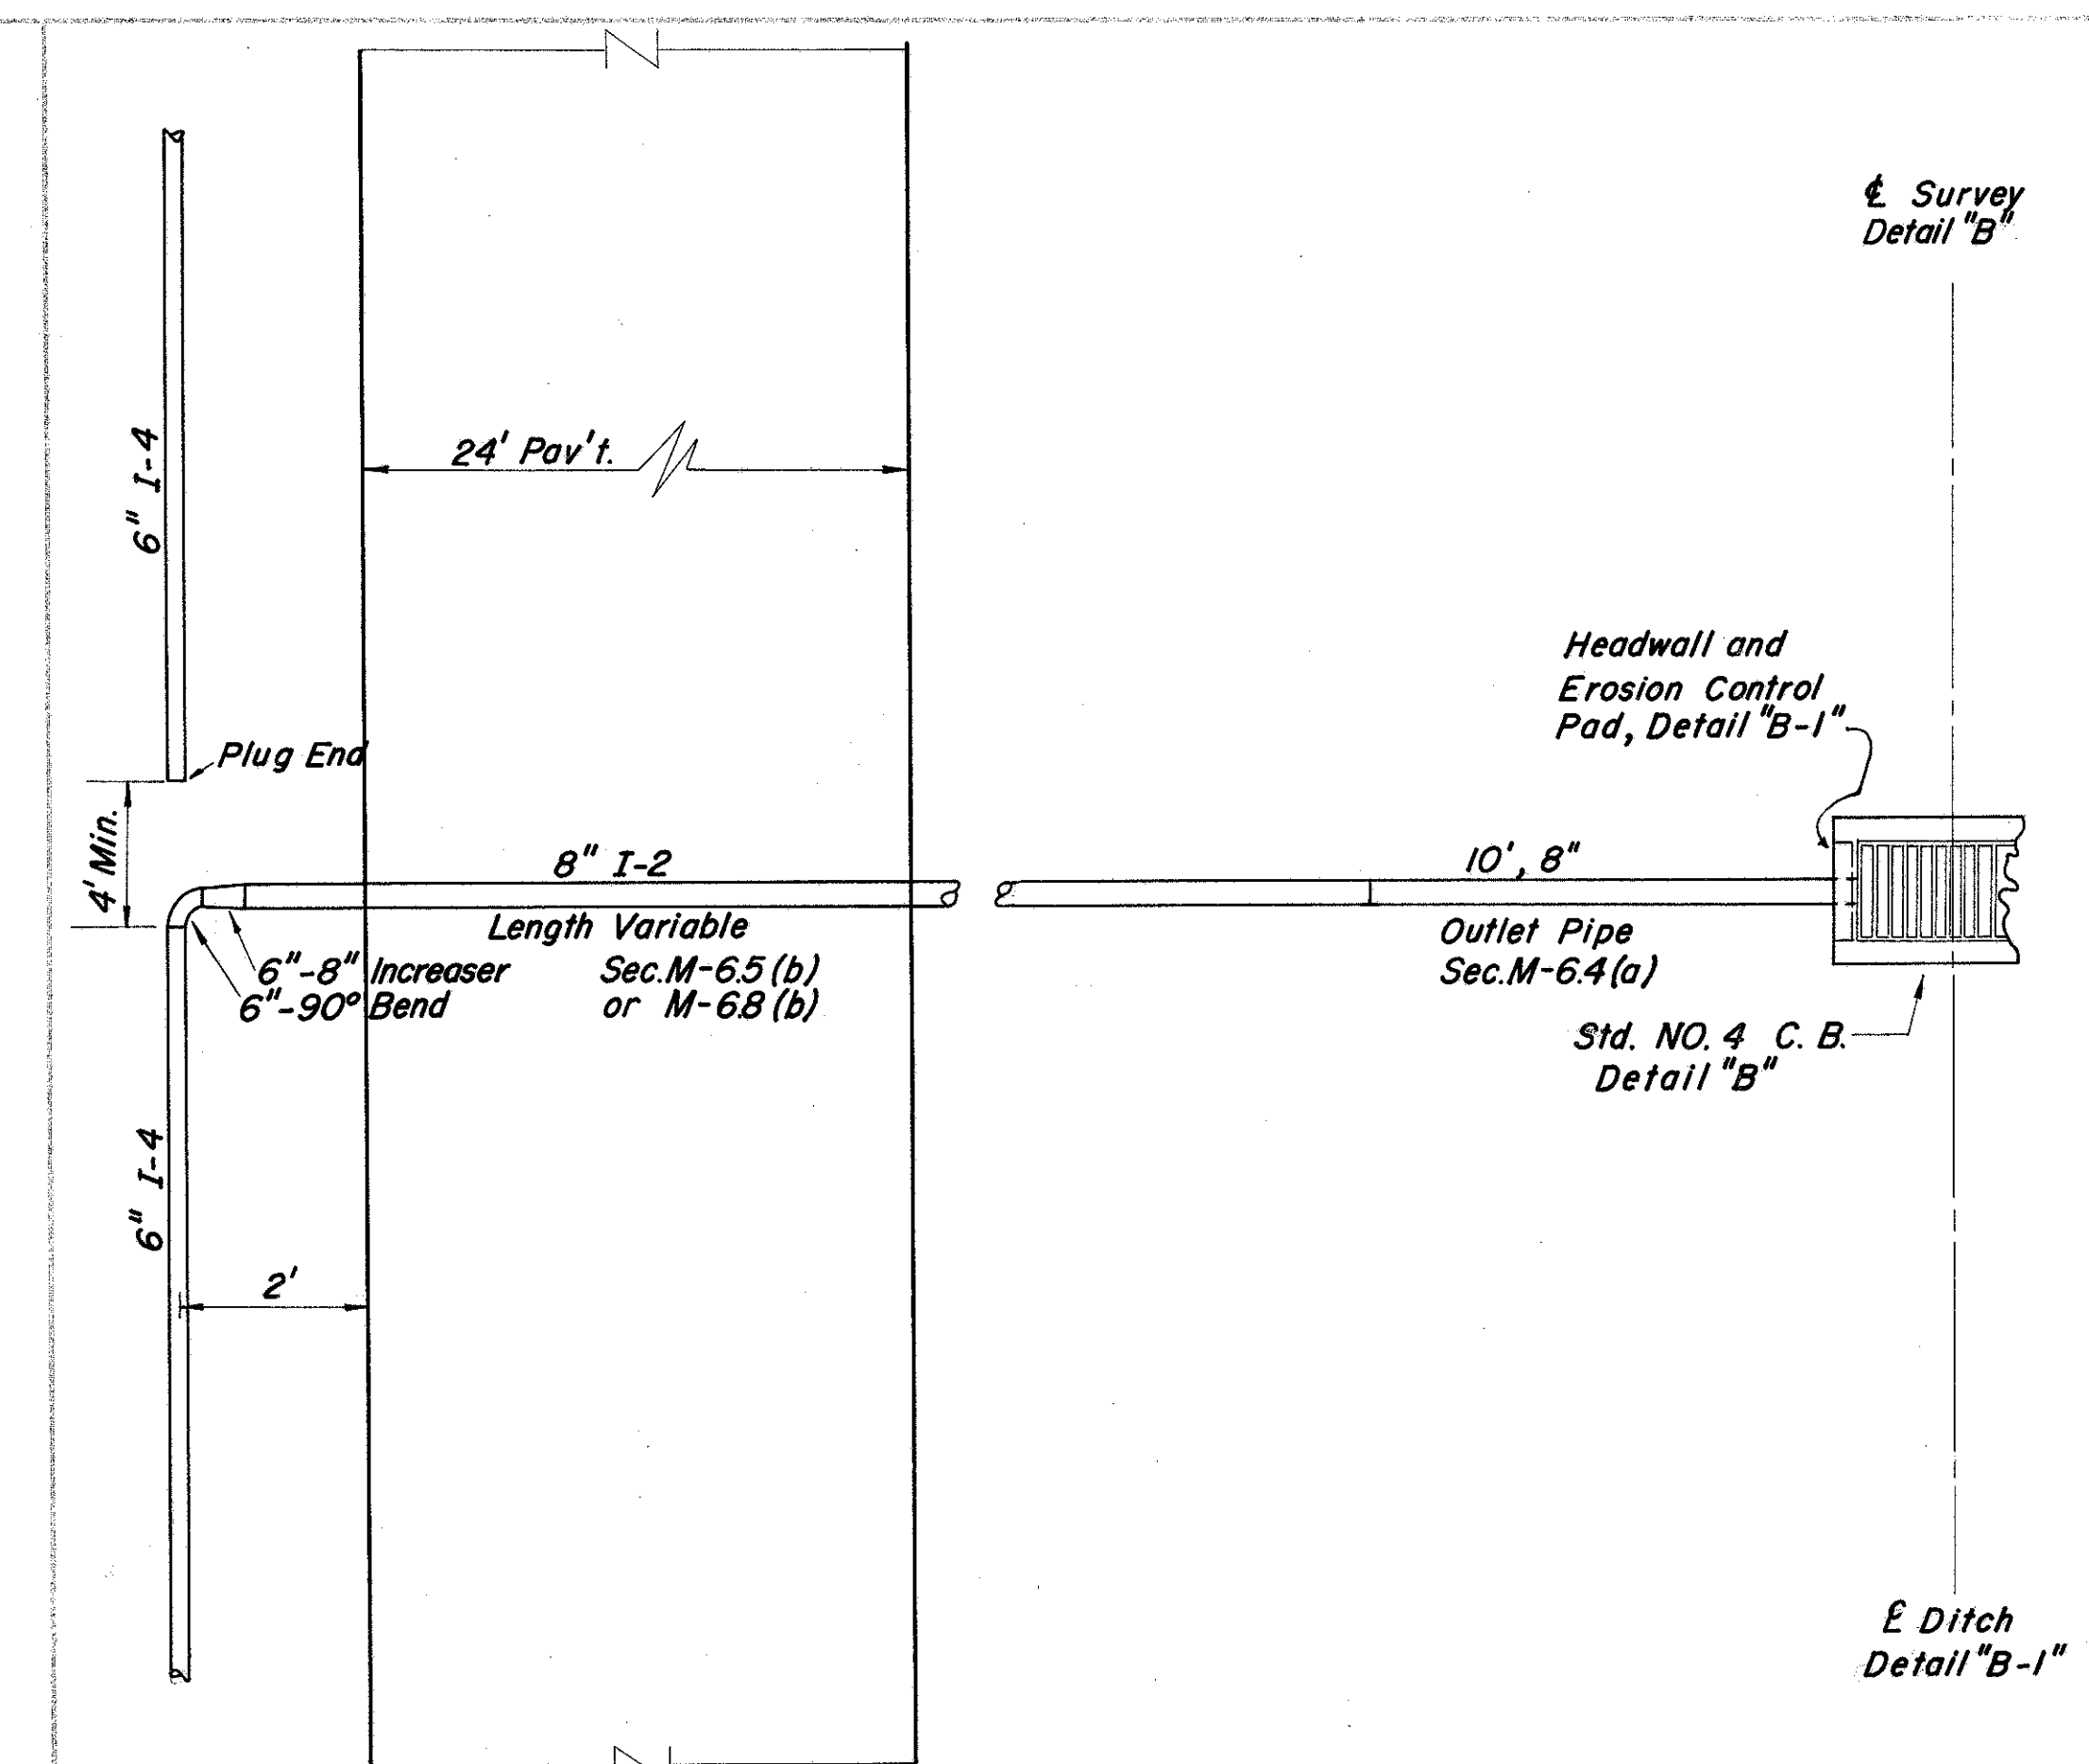


UNDERDRAIN OUTLET DETAIL "B"

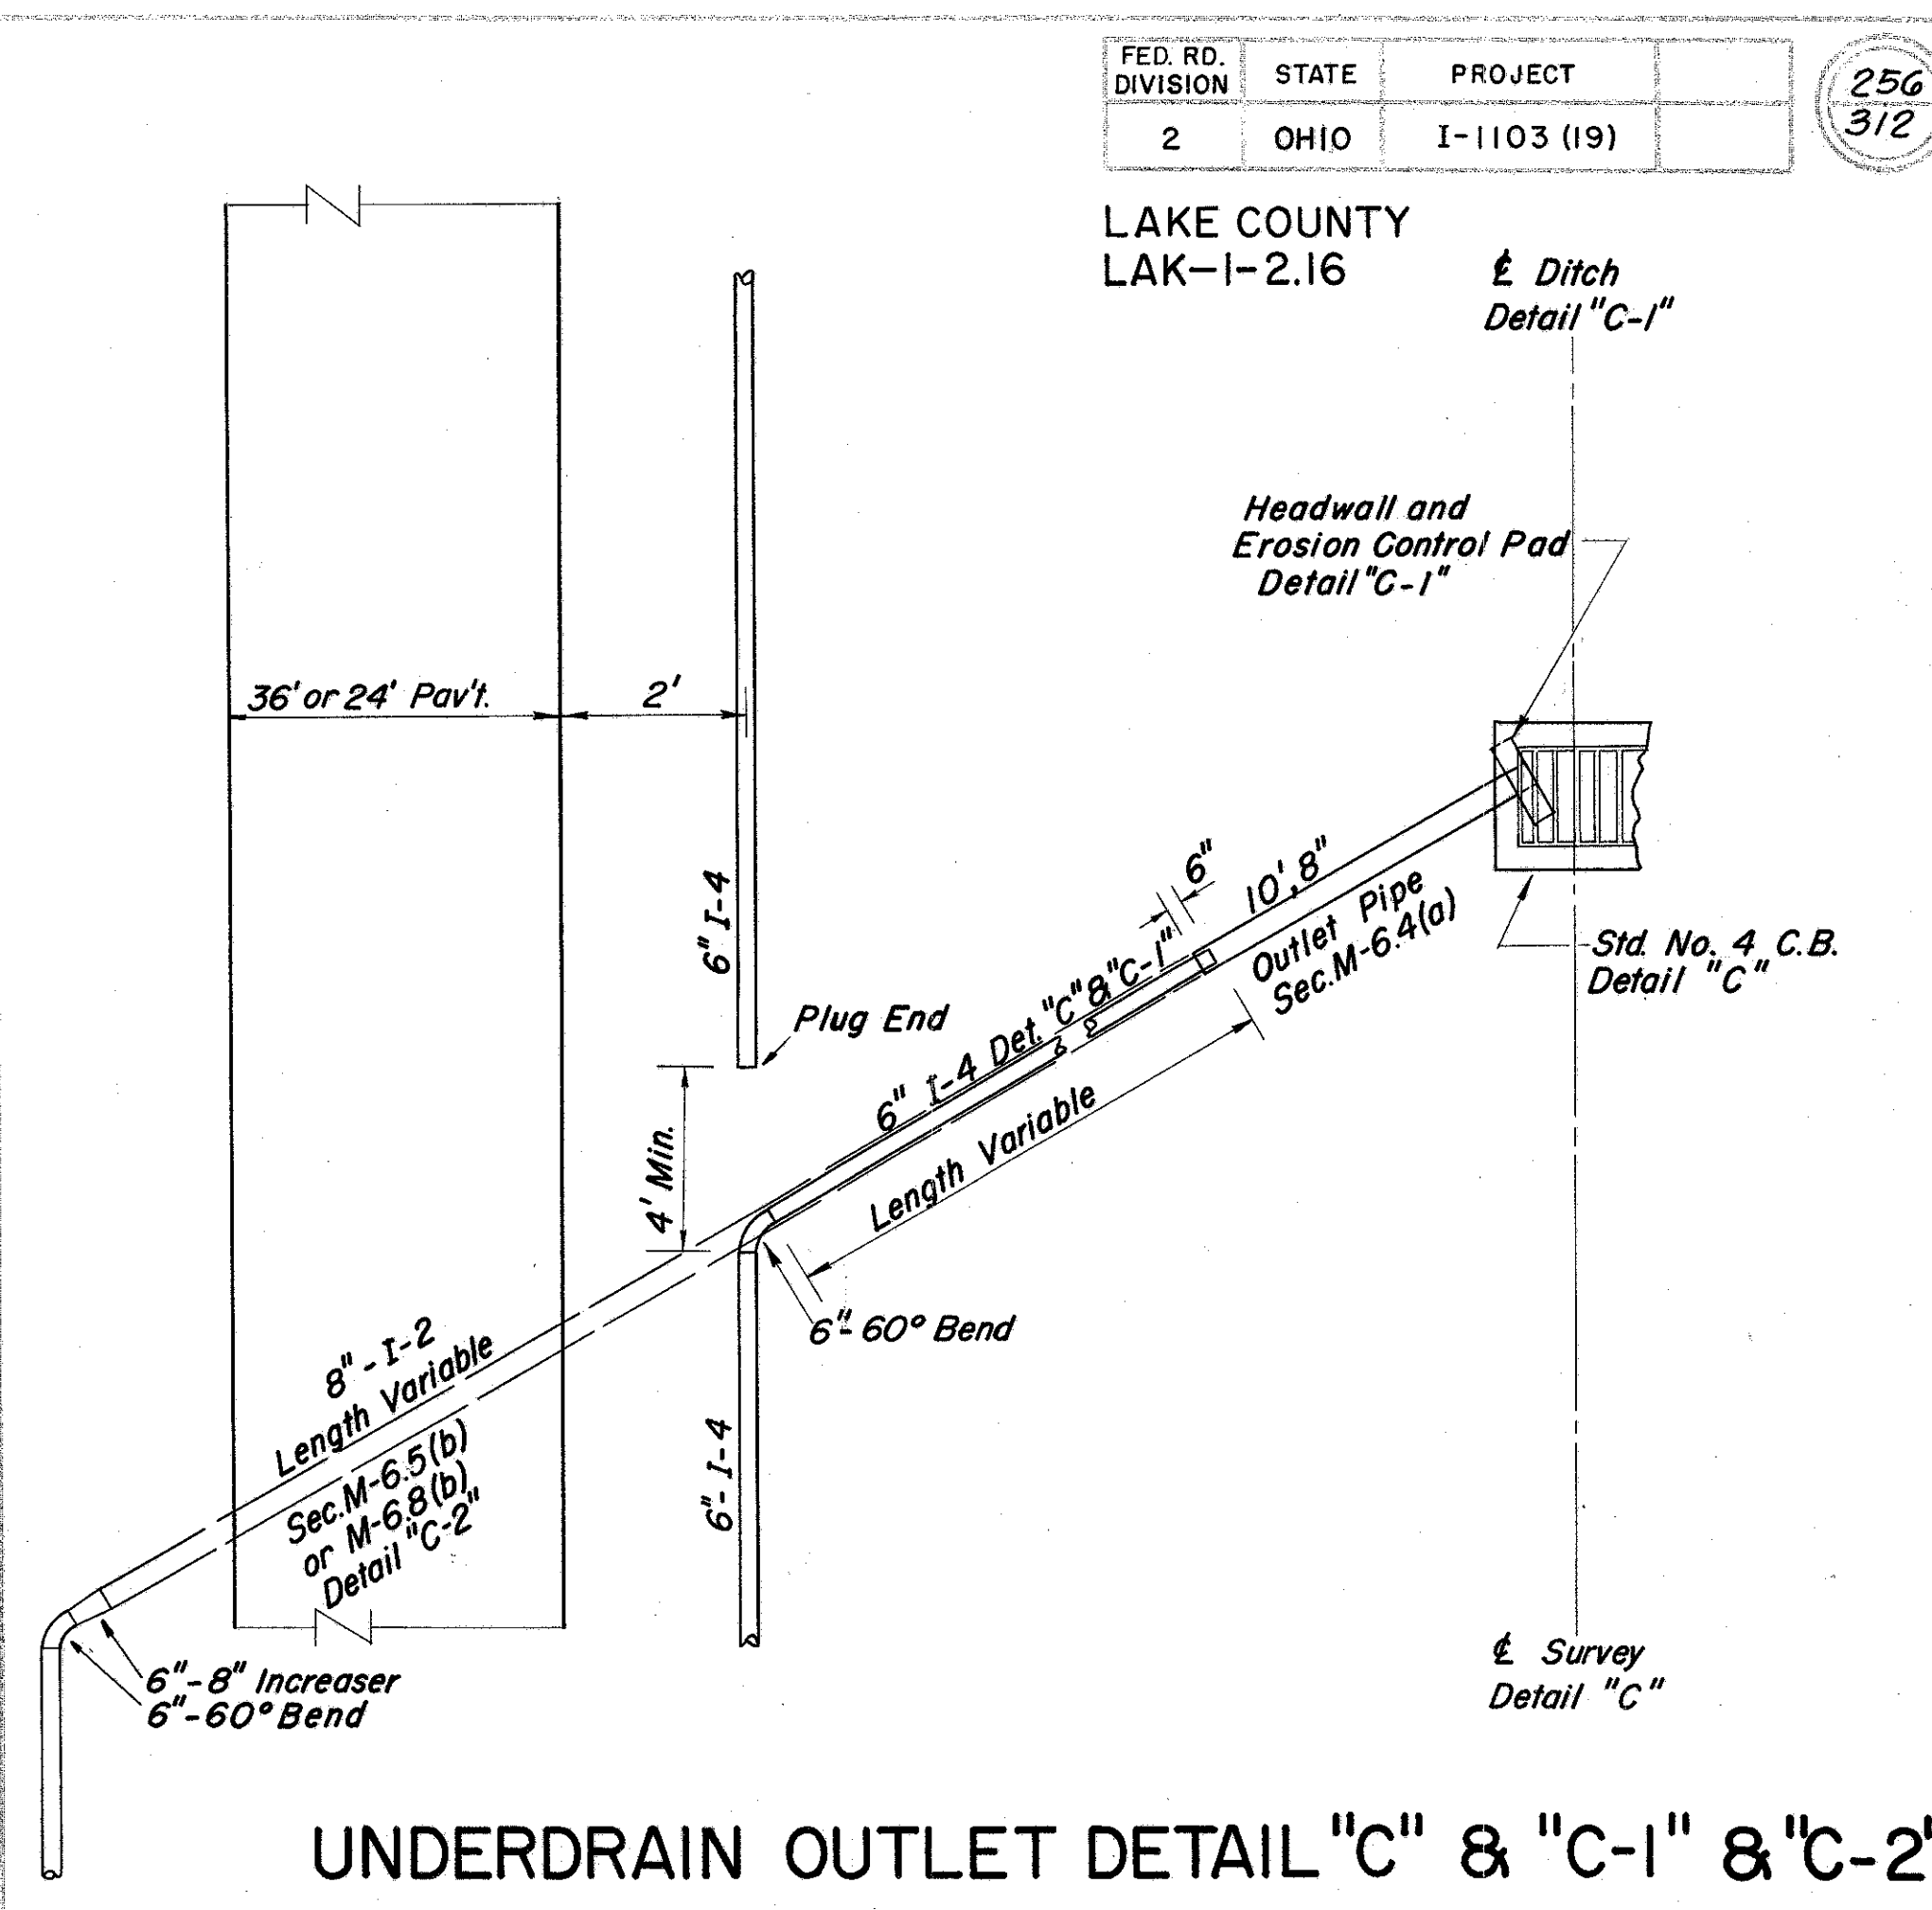


UNDERDRAIN OUTLET DETAIL "C" & "C-1" & "C-2"

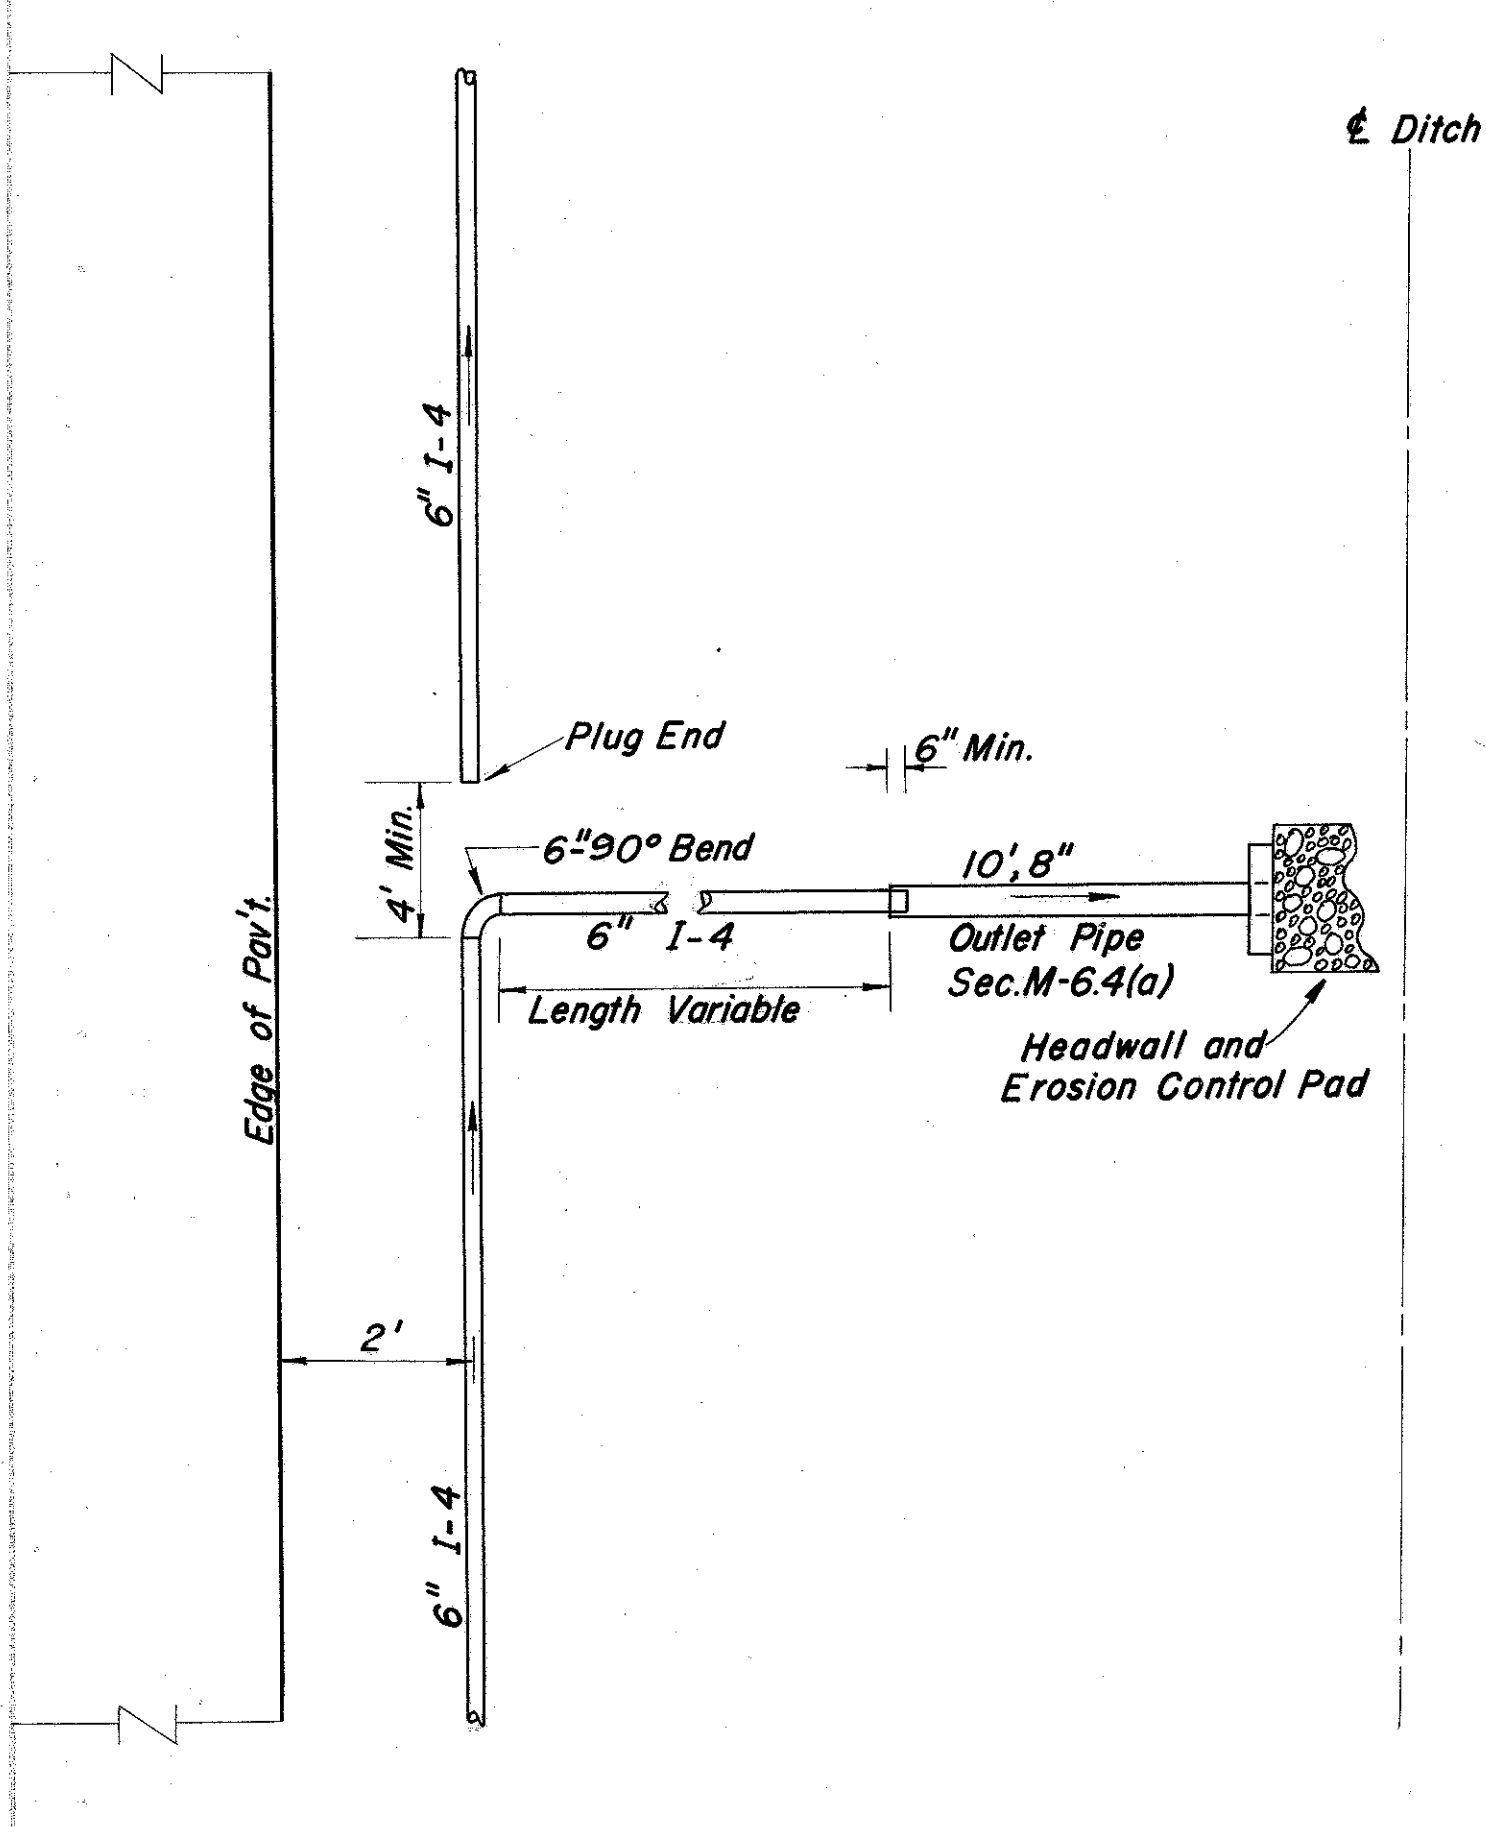

UNDERDRAIN OUTLET DETAIL "D"

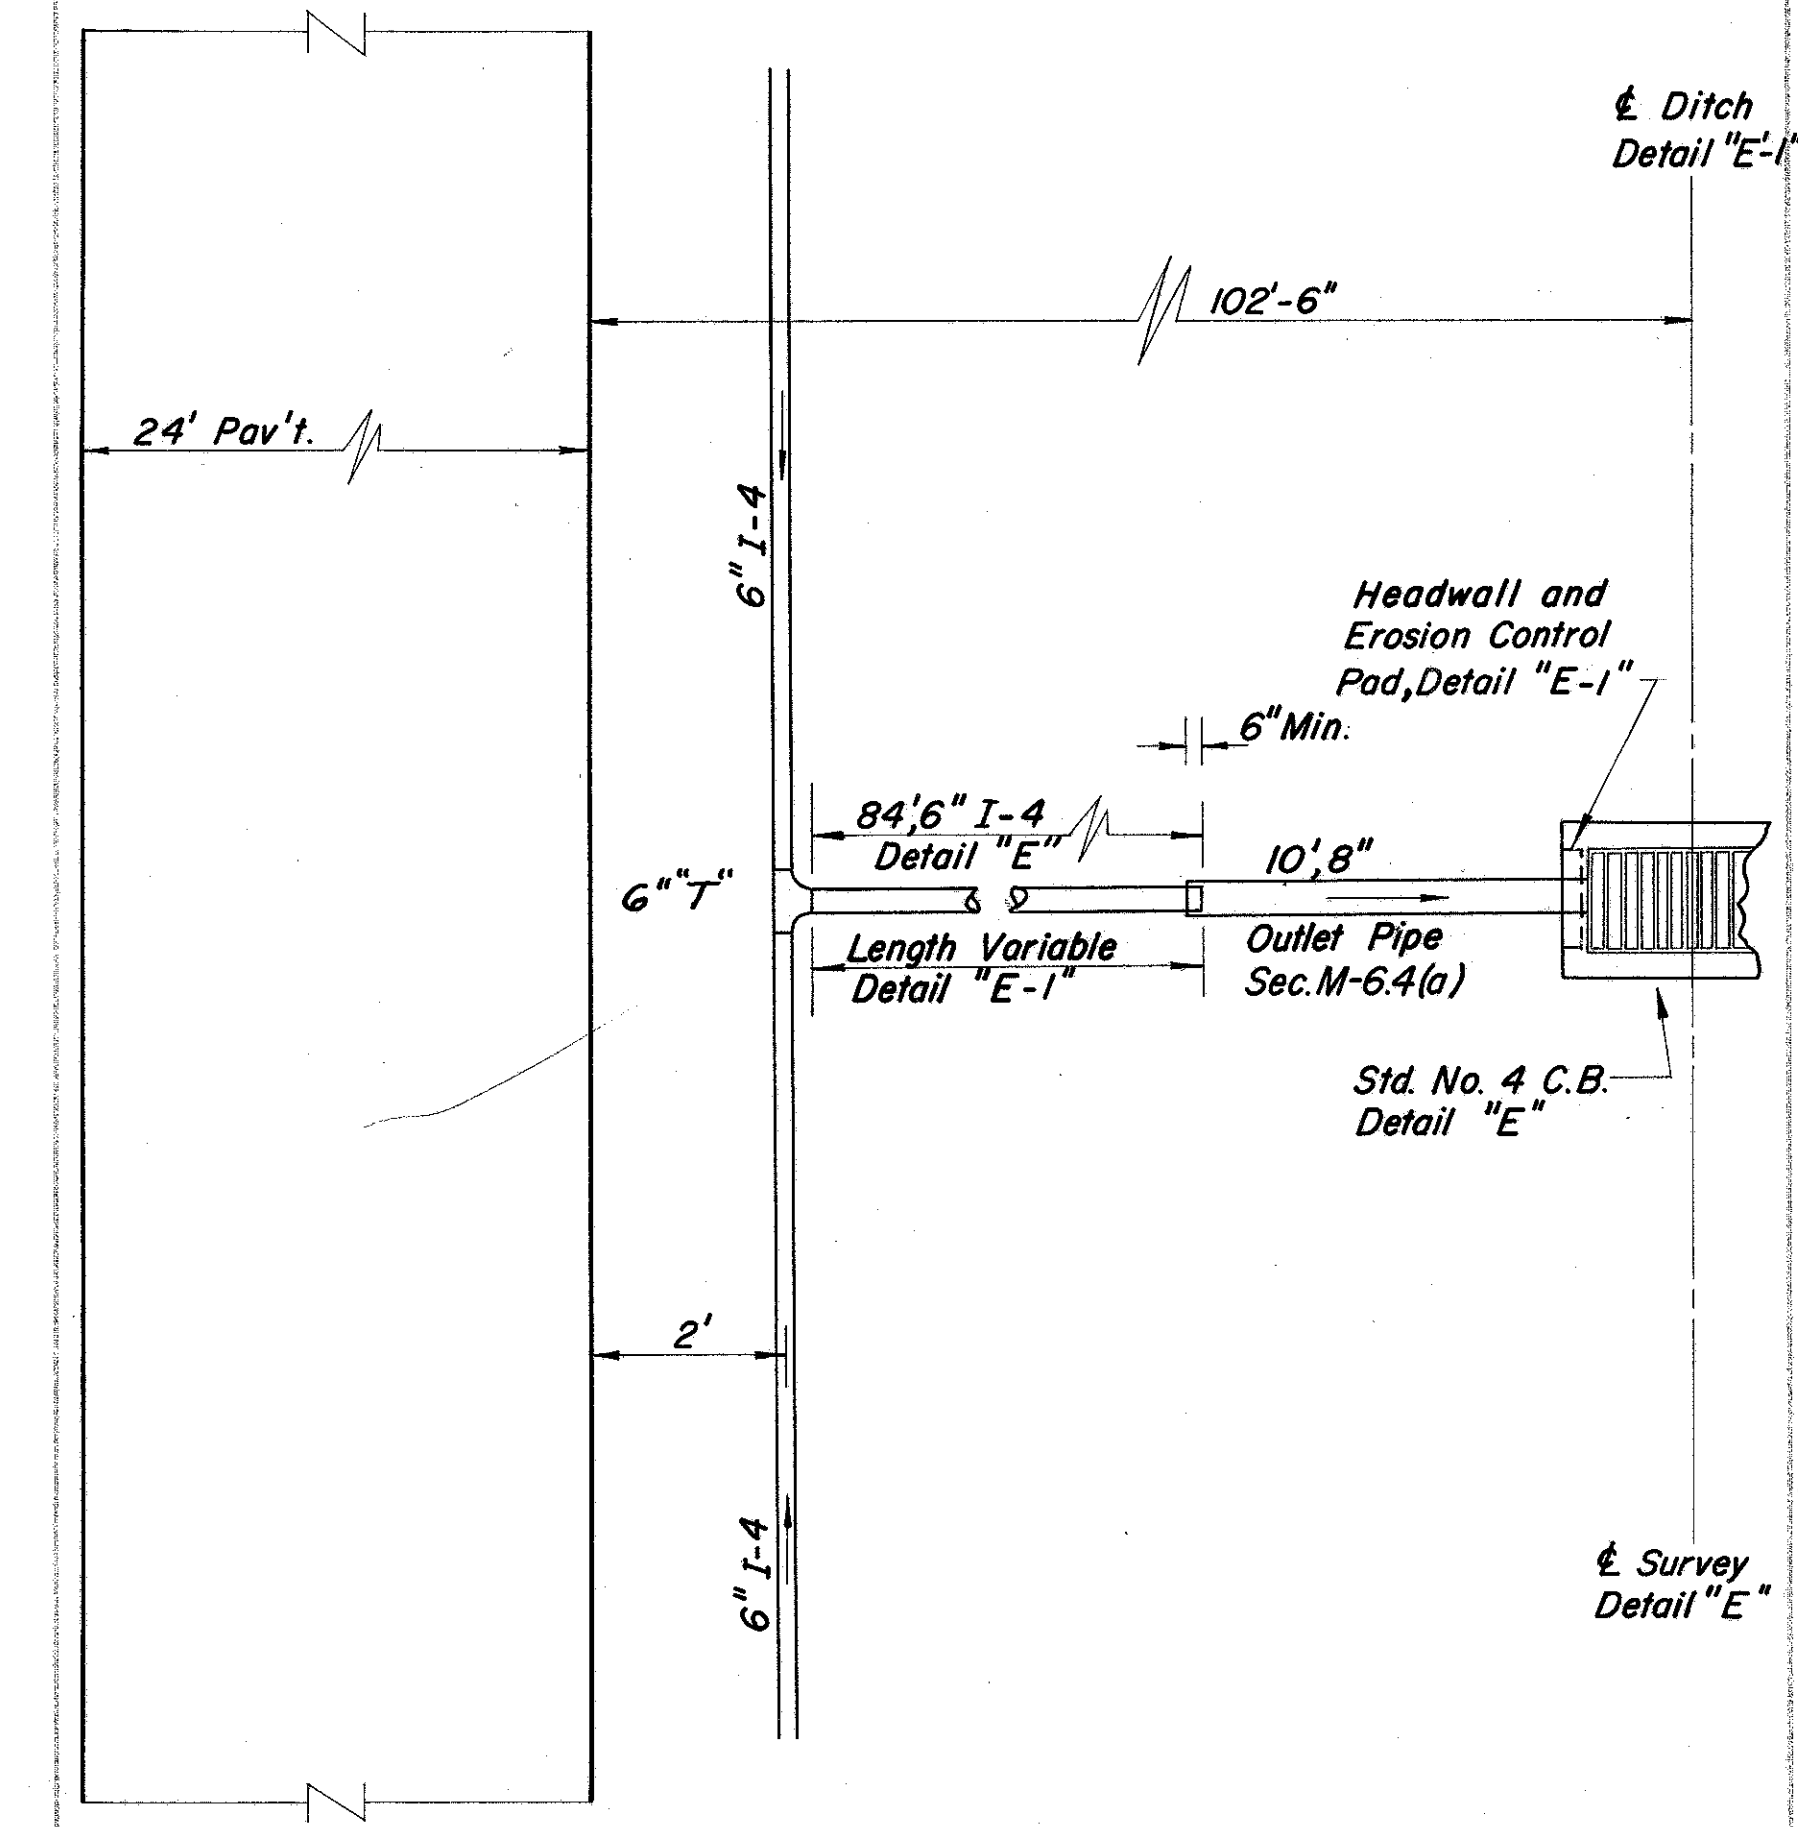

UNDERDRAIN OUTLET DETAIL "E" & "E-1"

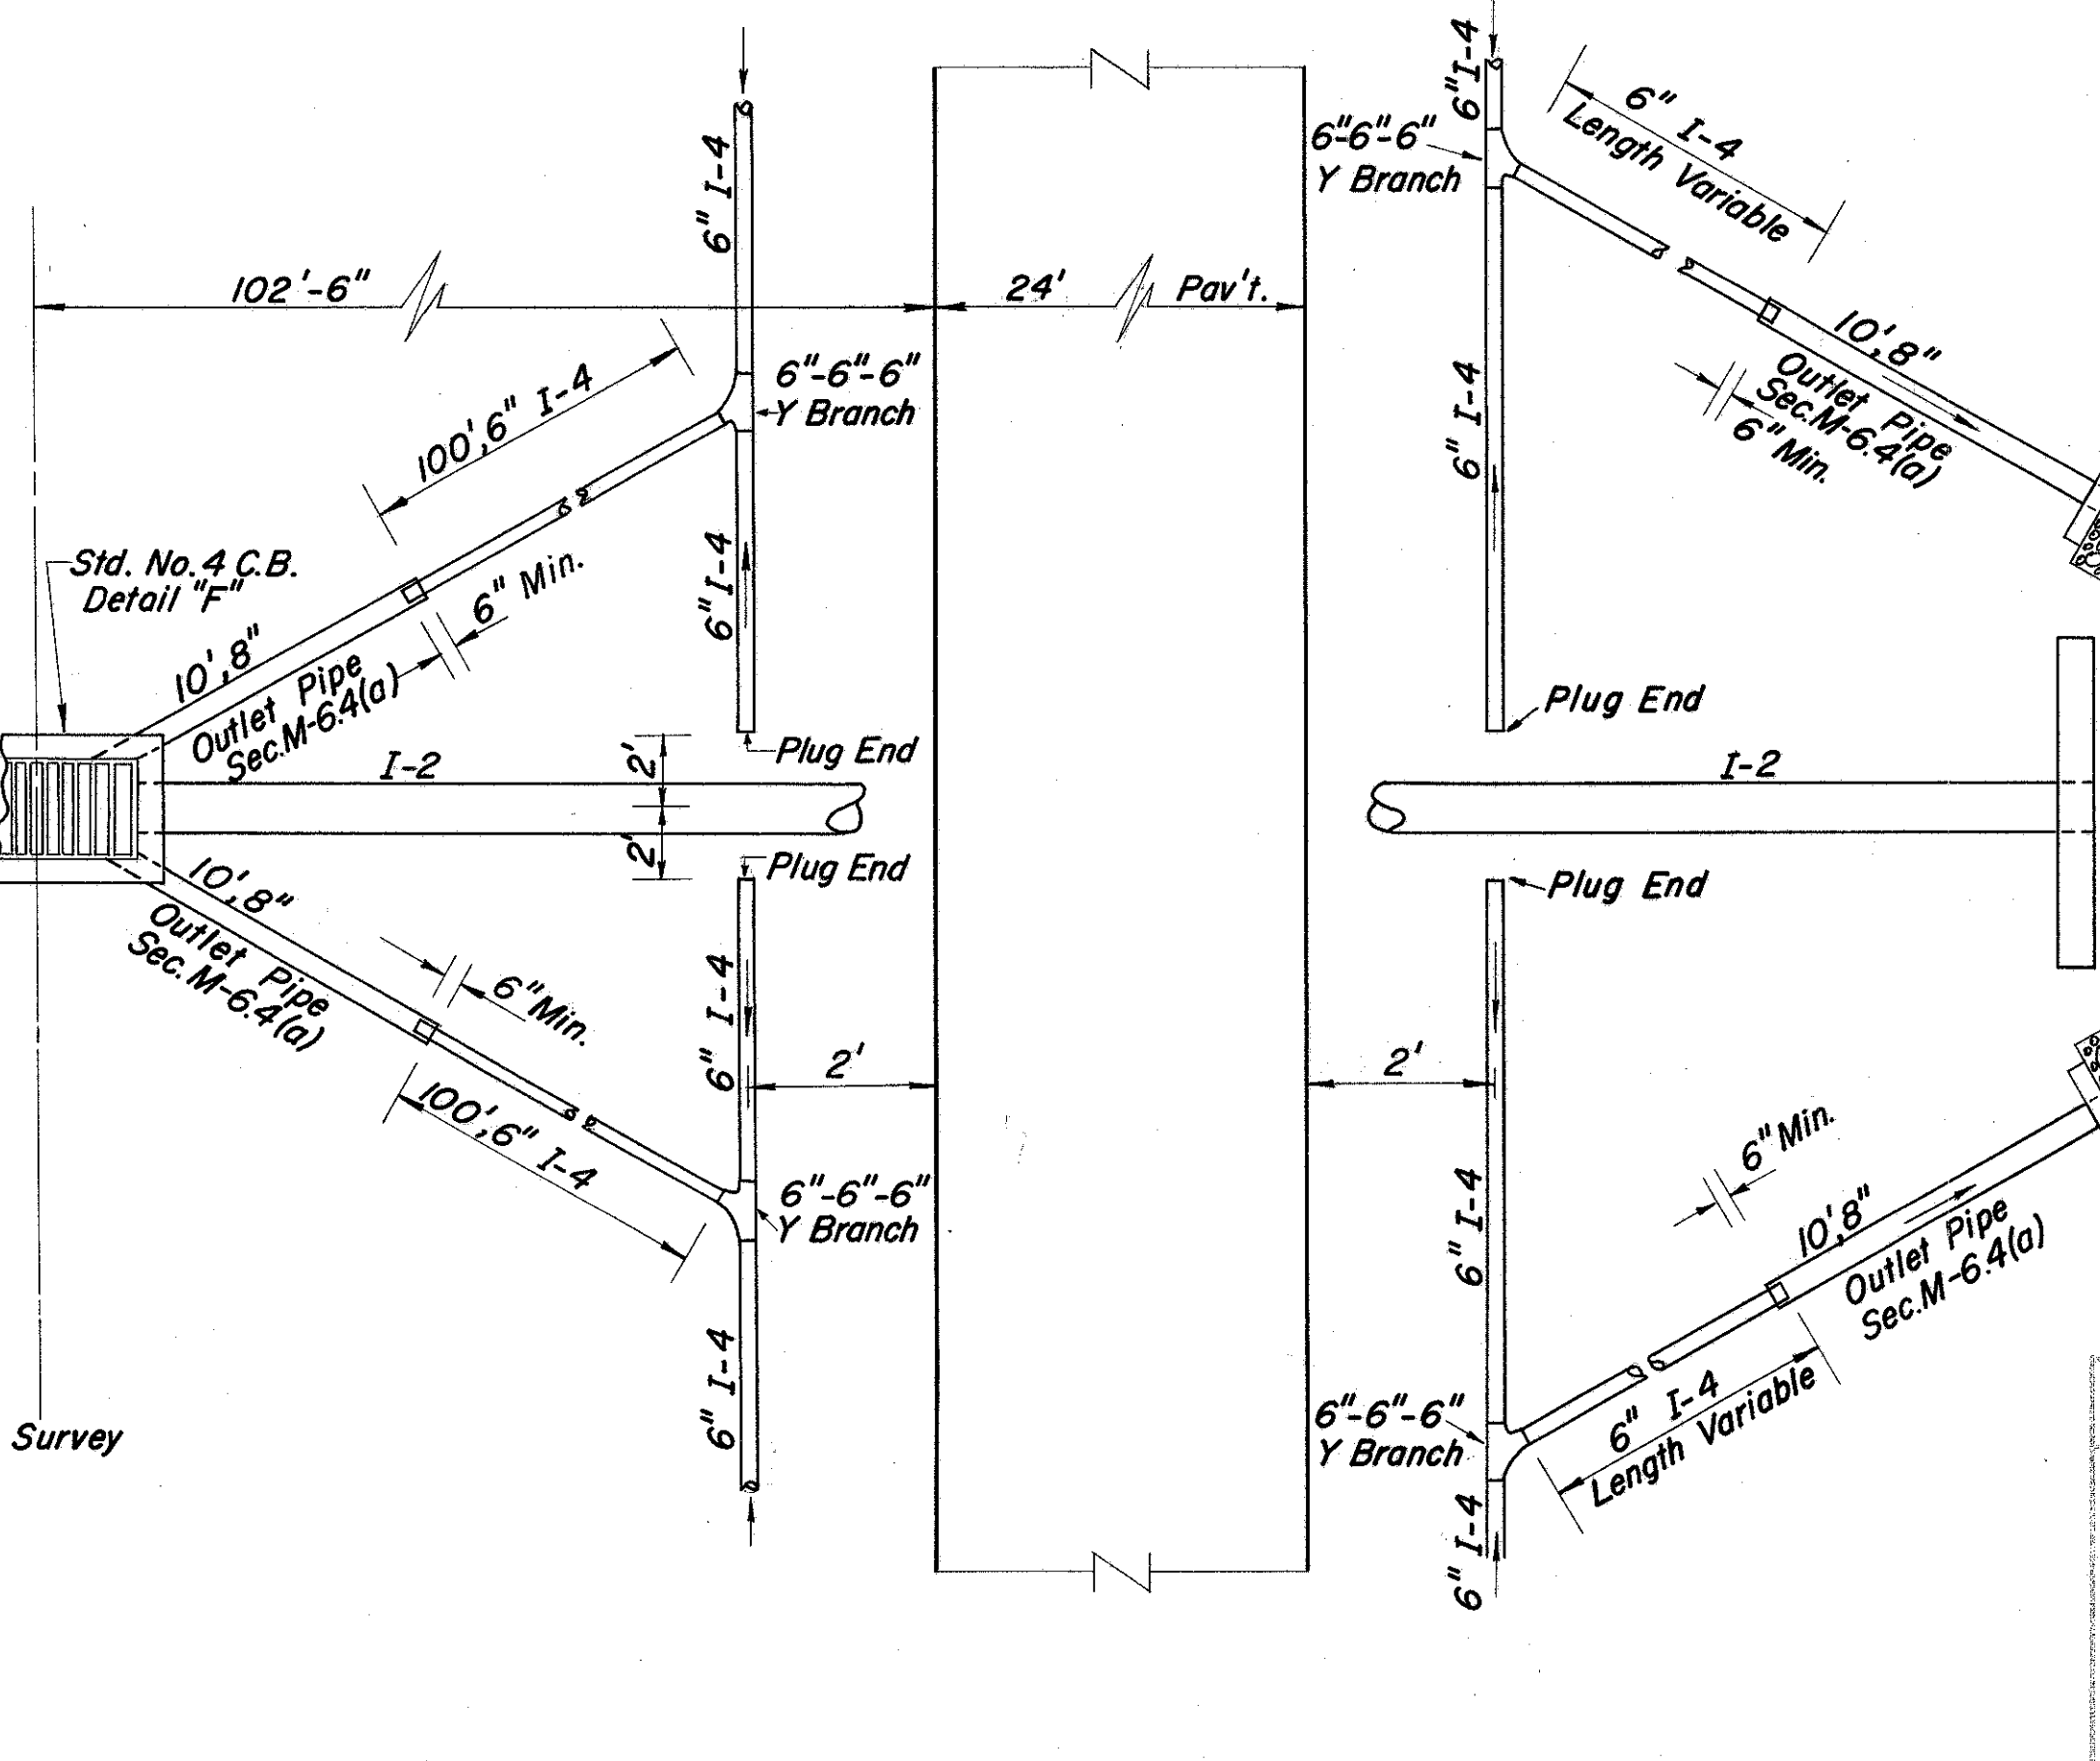

UNDERDRAIN OUTLET DETAIL "F" & "F-1"

MICHAEL BAKER JR., CONSULTING ENGINEERS  
ROCHESTER, PENNSYLVANIA

**STATE OF OHIO**  
**DEPARTMENT OF HIGHWAYS**  
STATE HIGHWAY NO. 1  
C-43

UNDERDRAIN OUTLET DETAILS

Designed	Drawn	Traced	Checked	Reviewed Date	Revised
B.P.	3	A.L.H.	F.A.N.		