


FED. RD DIVISION	STATE	PROJECT	
2	OHIO	I-1103(19)	


250
312

LAKE COUNTY
LAK-1-2.16


NOTE:
SHEET 260 OMITTED

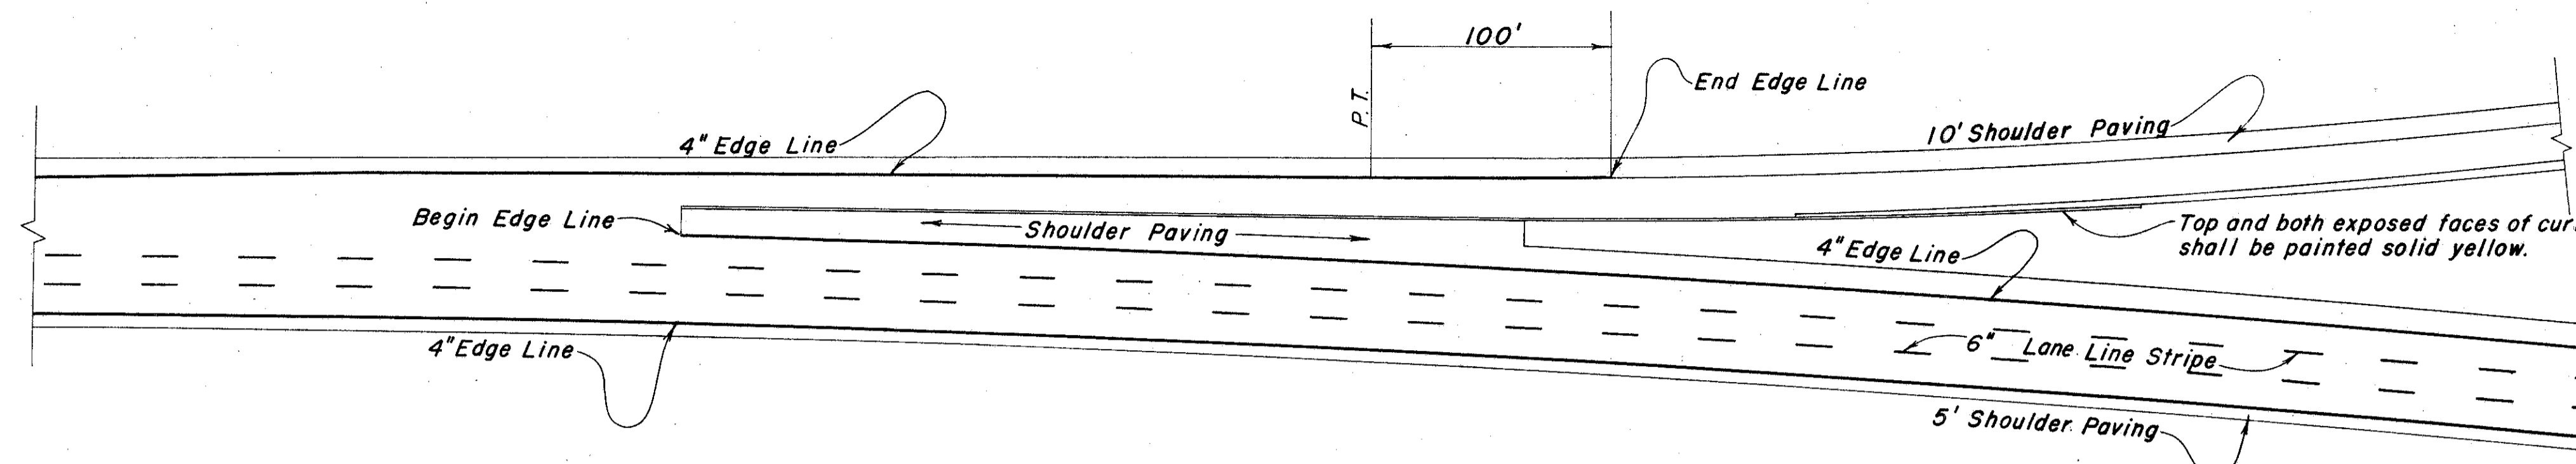

ENTRANCE TERMINAL

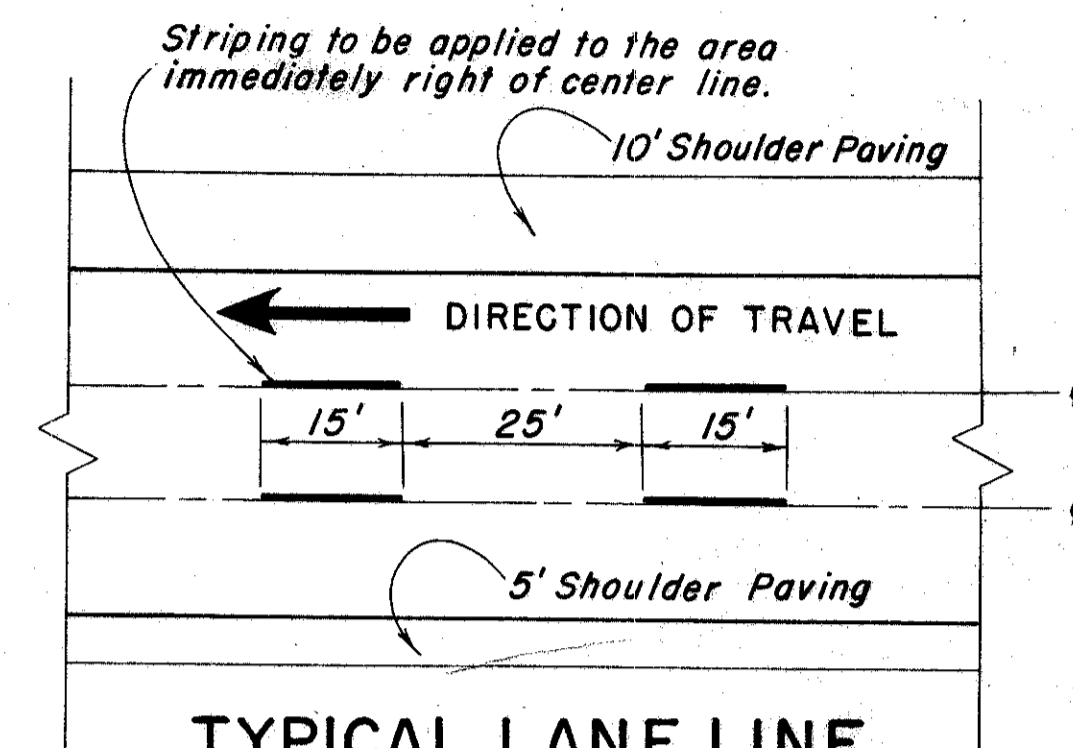


TYPICAL LANE LINE STRIPING

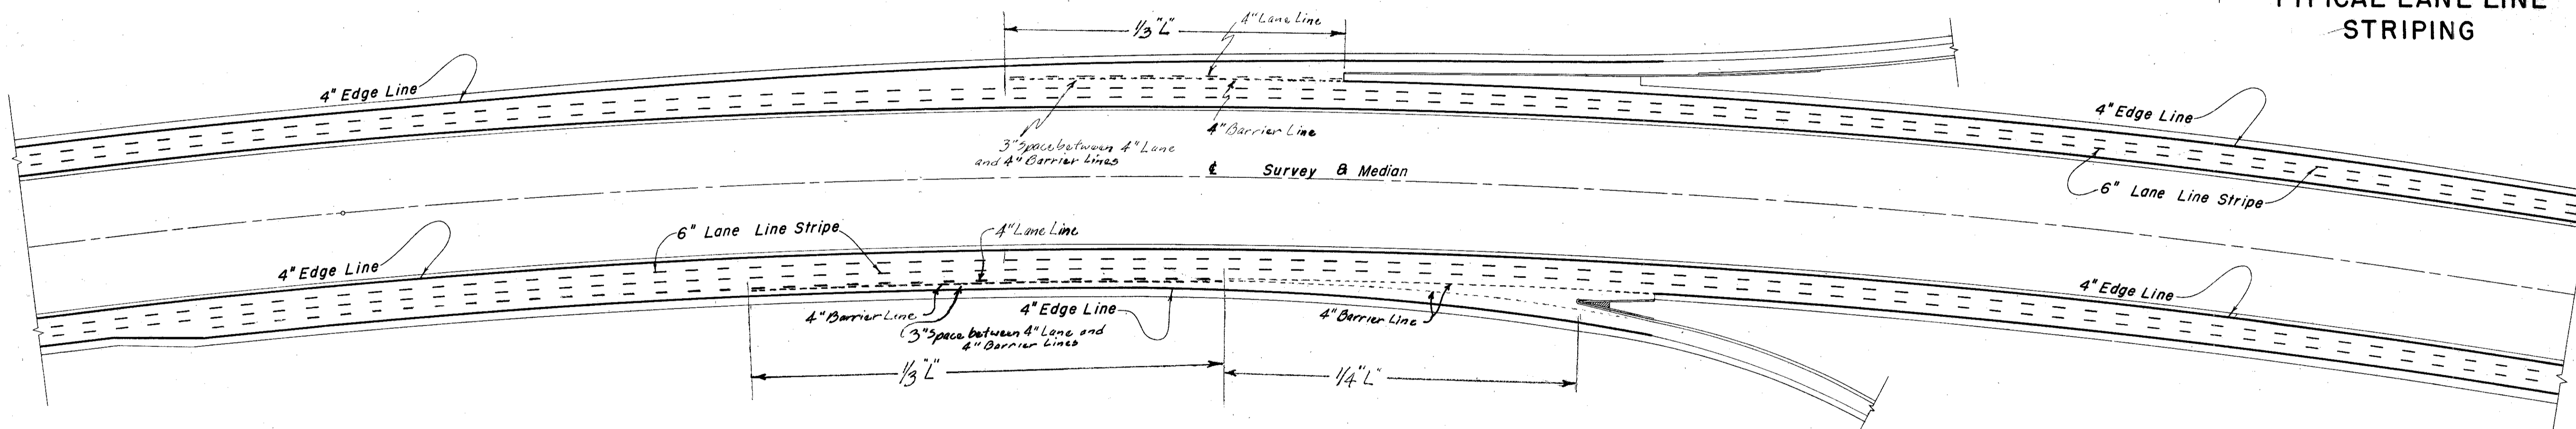

L = Length of acceleration or deceleration lanes

Estimated quantity of 4" Barrier Lines = 0.795 Miles (to General Summary)

NOTE: This Detail is drawn for 6 Lane Pav't on S.R. No.1. Where 4 Lane Pav't is encountered, the Inner Lane Pav't is omitted, therefore the Inner Lane Line Stripes are omitted.

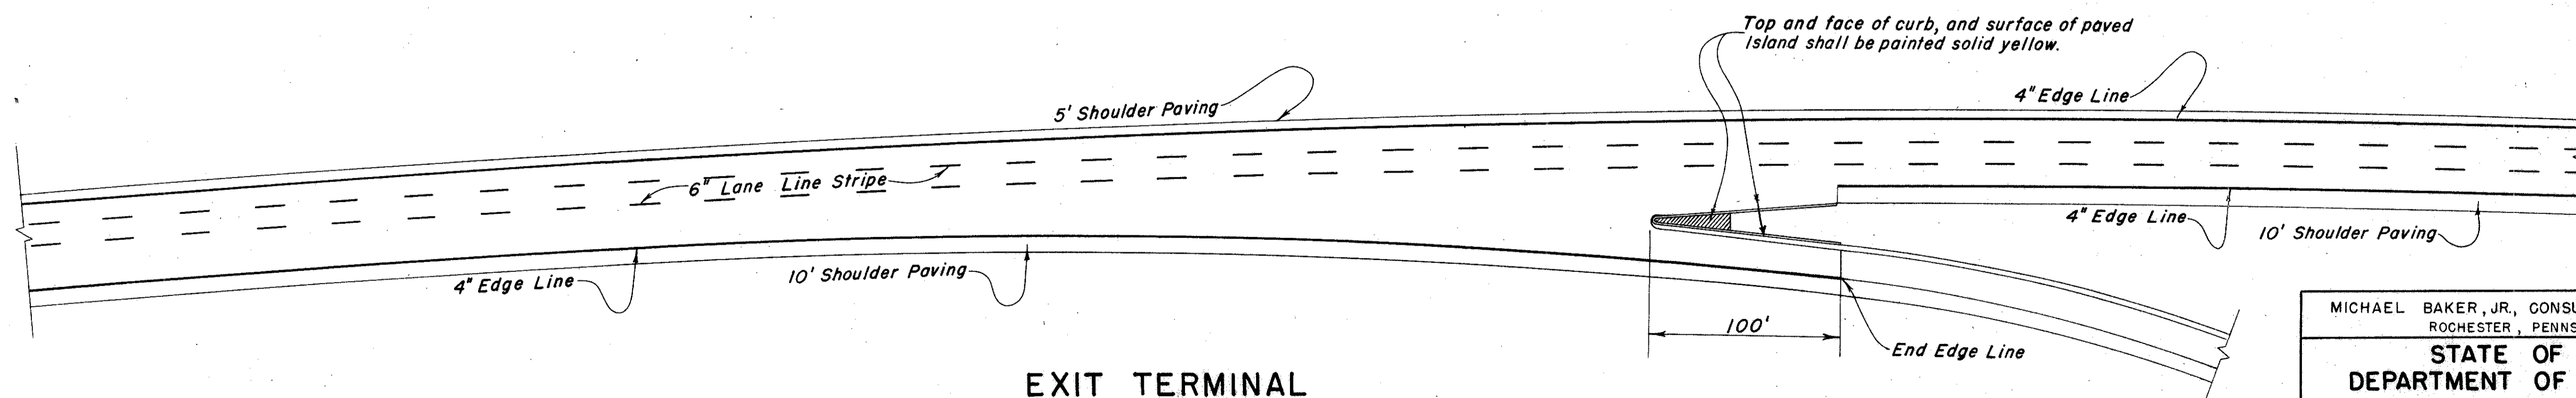

EXIT TERMINAL

MICHAEL BAKER, JR., CONSULTING ENGINEERS
ROCHESTER, PENNSYLVANIA
STATE OF OHIO
DEPARTMENT OF HIGHWAYS
STATE HIGHWAY NO. 1
C-43
PAVEMENT MARKING DETAIL

Designed	Drawn	Traced	Checked	Reviewed Date	Revised
R.B.	M.W.	N.B.	B.P.		