


SEEDING  
END STA  
WIDTH YDS.

LAKE COUNTY  
LAK-1-2003

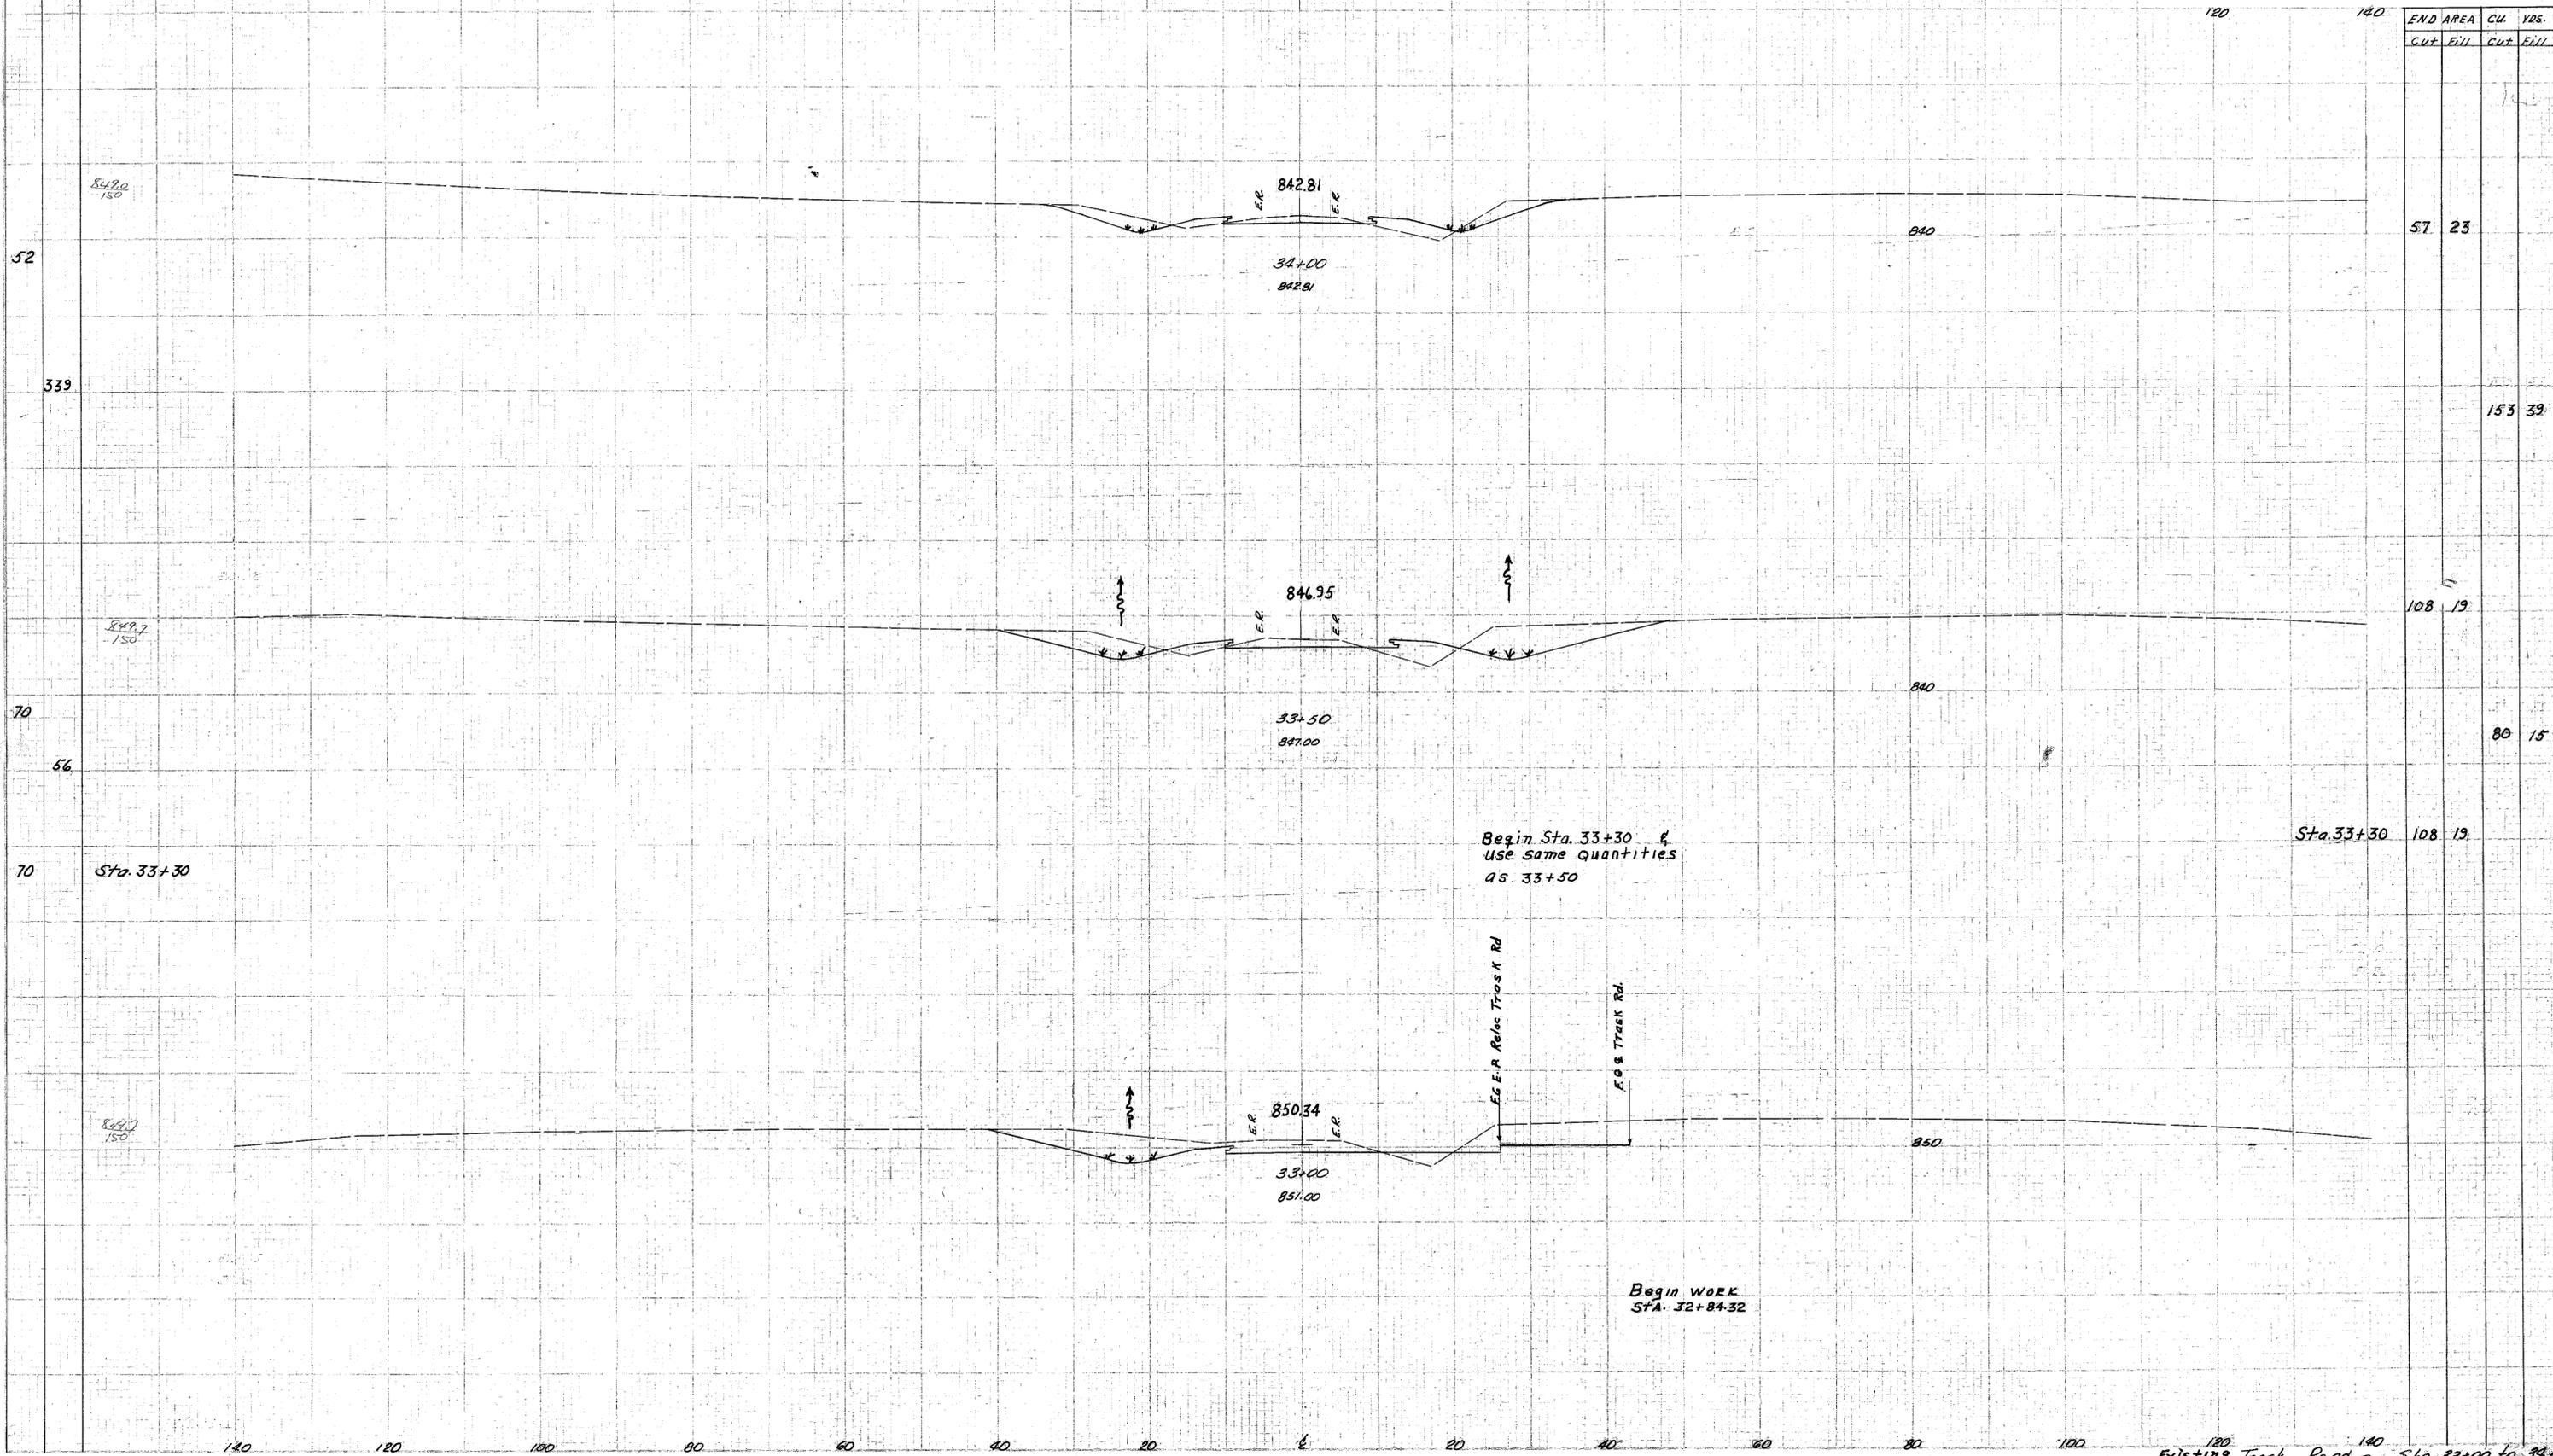

Handwritten notes on the left margin:  
Sta. 33+30  
Sta. 33+30

Existing Trask Road ~ Sta 33+00 to 34+00