




FED. RD. DIVISION	STATE	PROJECT	
2	OHIO	ACI-1103 (28)	

209
211

LAK-1-20.03
R/W PLAN
LIMITED ACCESS

9
11

CURVE DATA
P.I. Sta. 79+13.03
 $\Delta = 18^\circ 29' 17''$ Lt.
 $D = 0^\circ 28' 32''$
 $R = 12,047.67'$
 $L = 3887.50'$
 $T = 1960.80'$

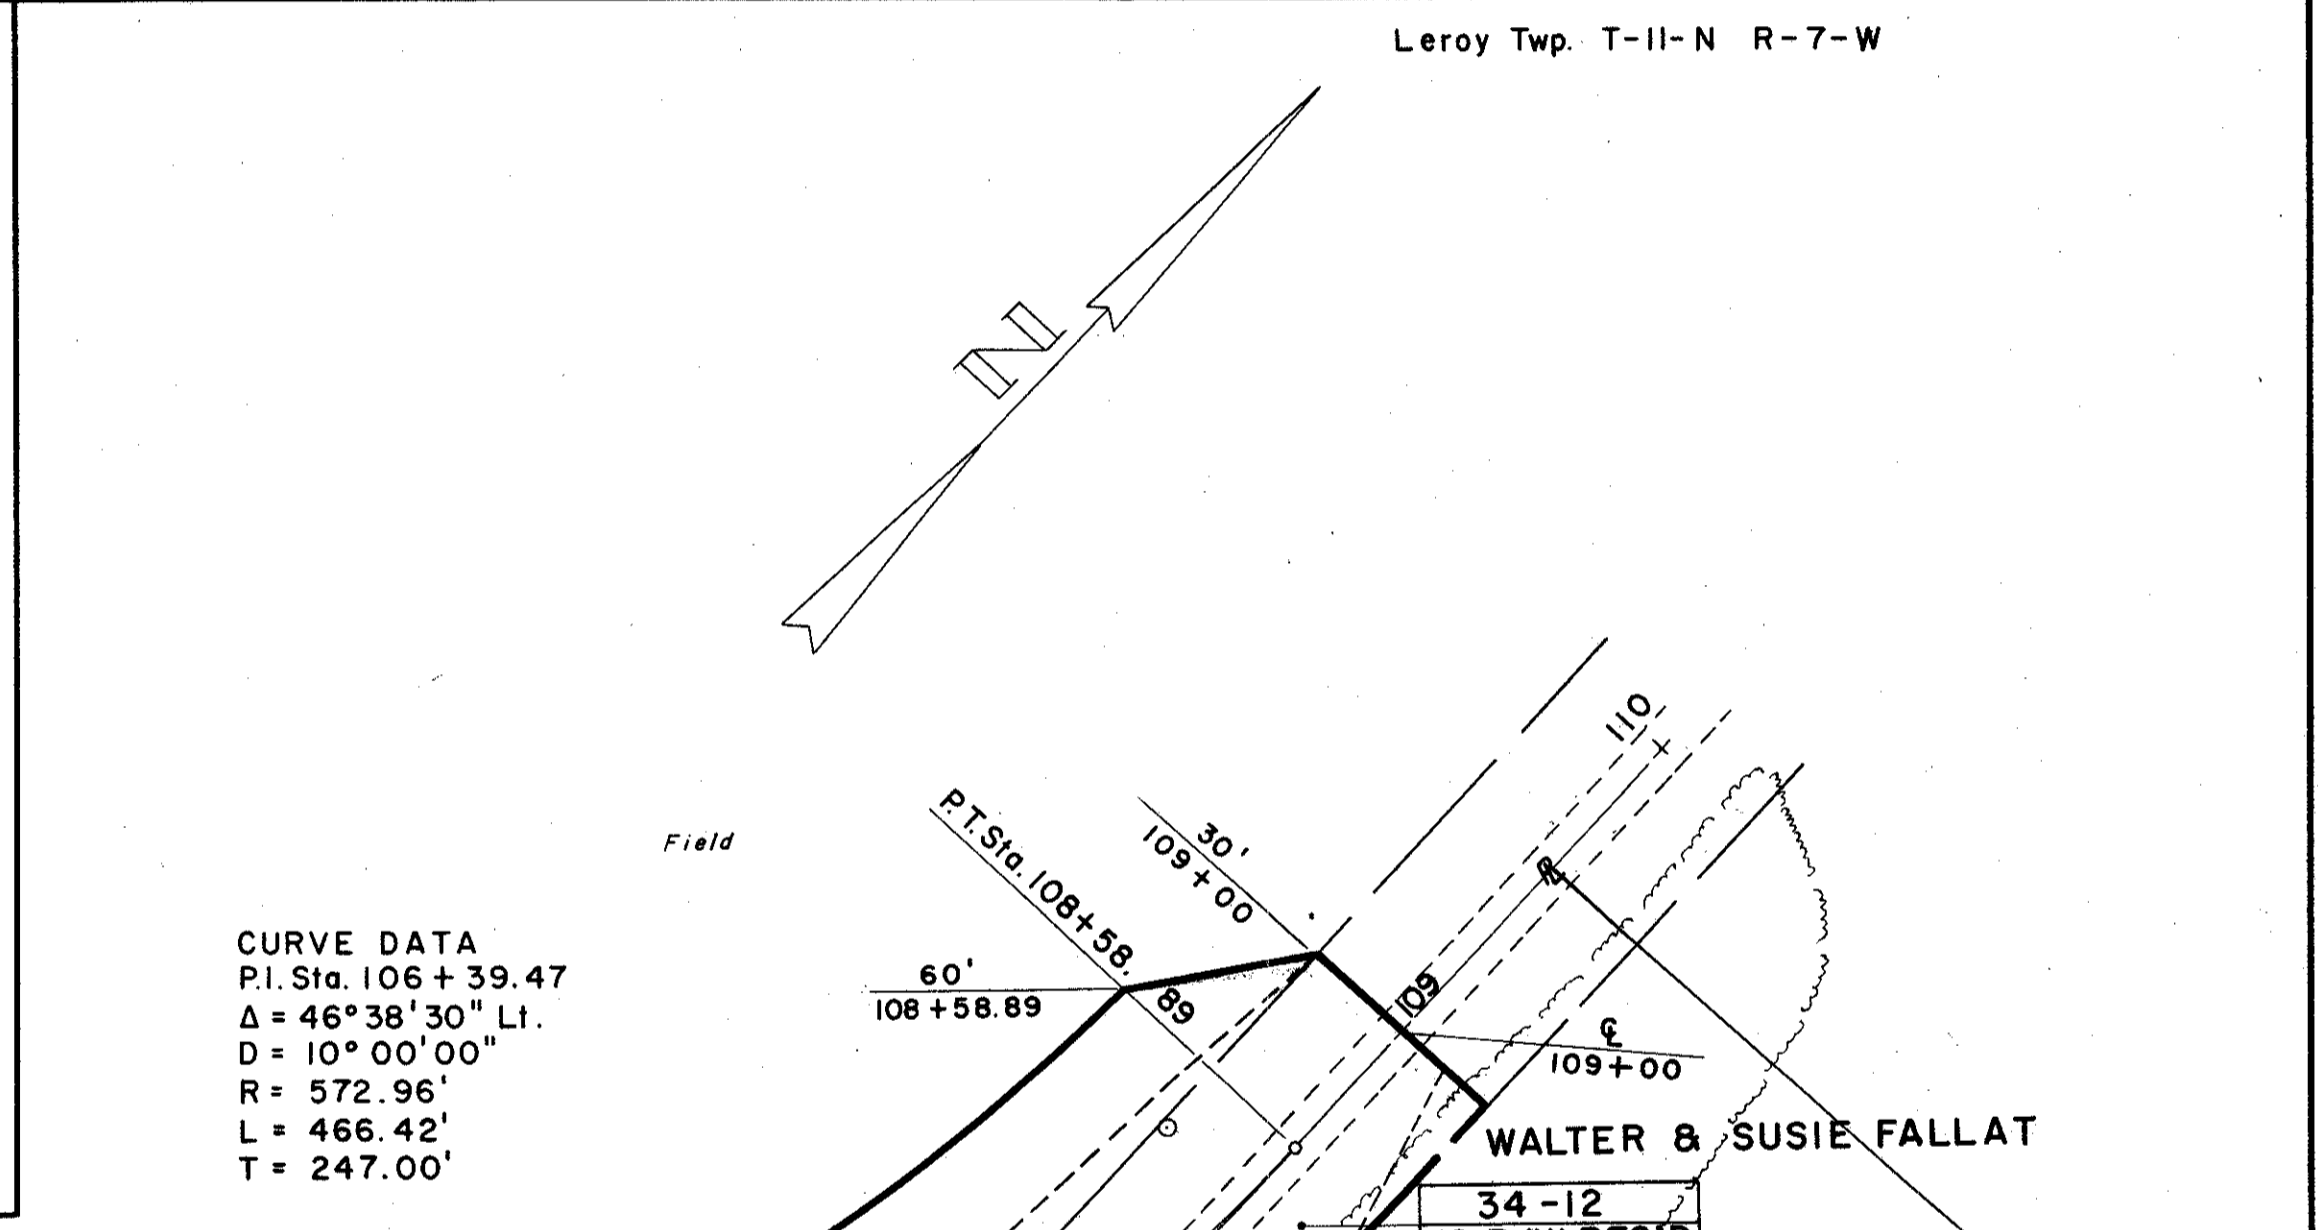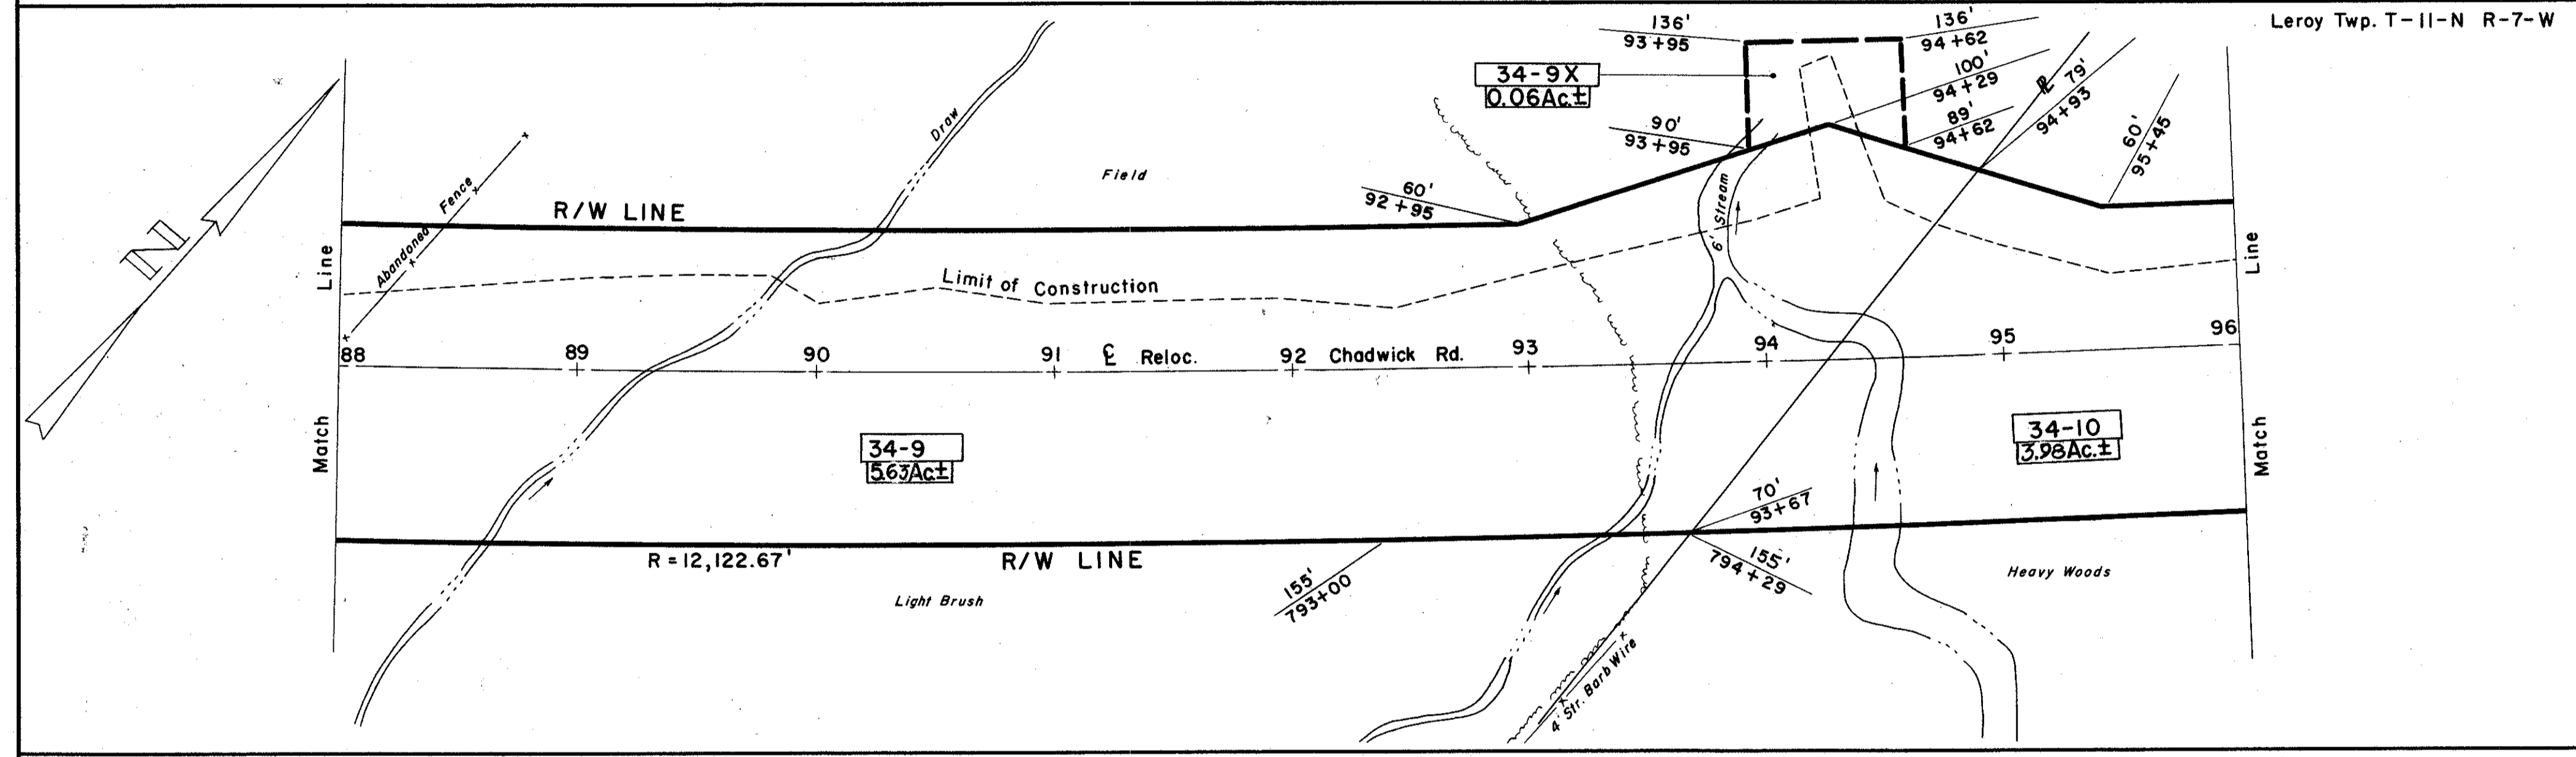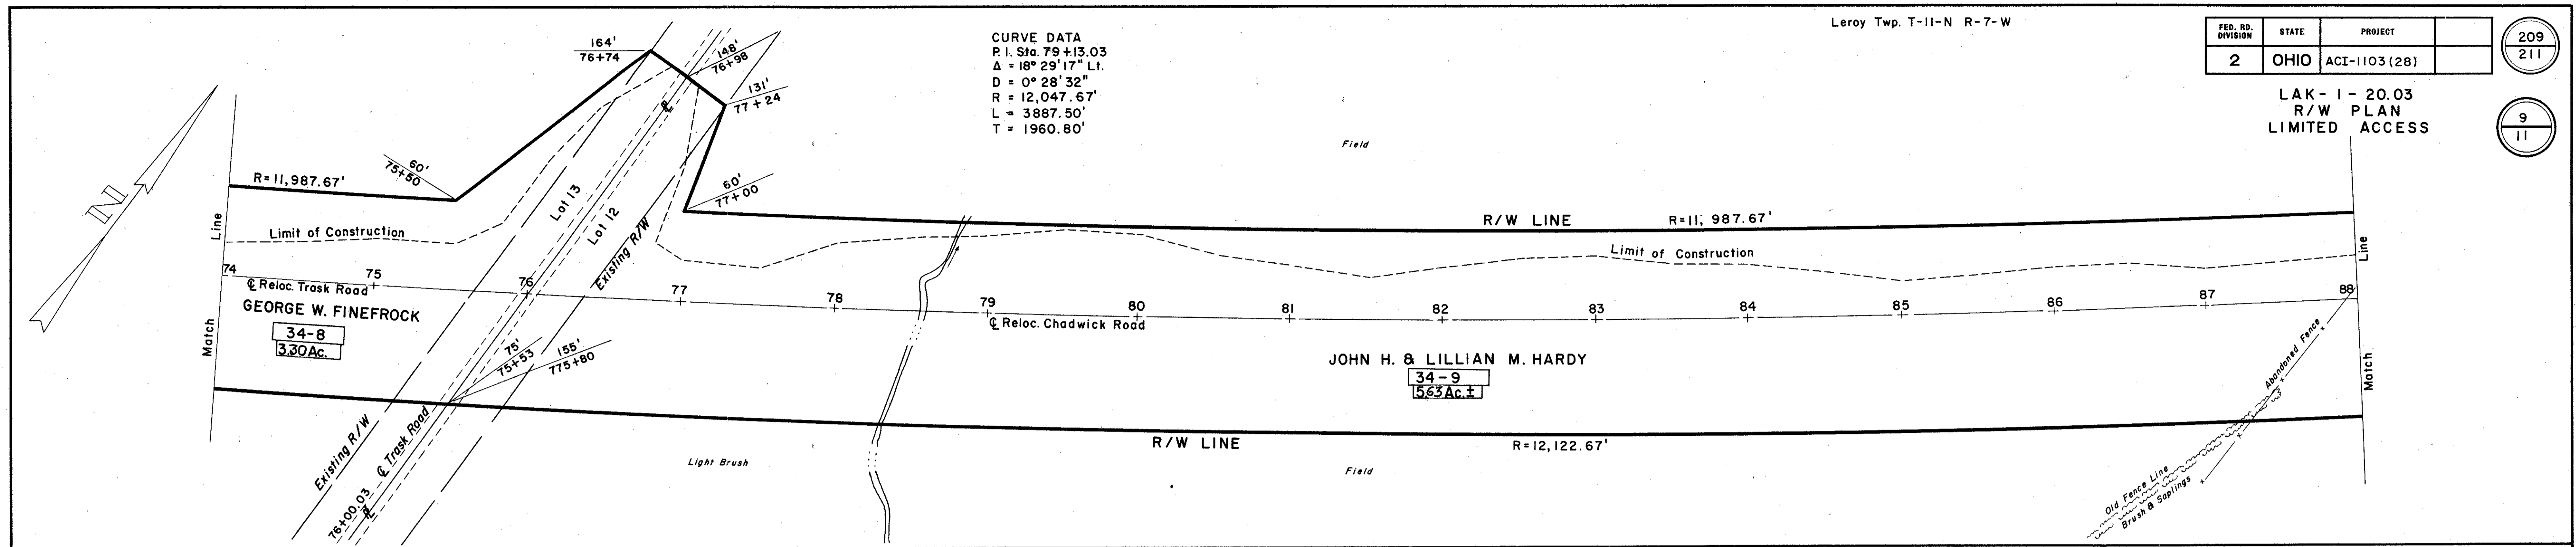

CURVE DATA
P.I. Sta. 106+39.47
 $\Delta = 46^\circ 38' 30''$ Lt.
 $D = 10^\circ 00' 00''$
 $R = 572.96'$
 $L = 466.42'$
 $T = 247.00'$

CURVE DATA
P.I. Sta. 79+13.03
 $\Delta = 18^\circ 29' 17''$ Lt.
 $D = 0^\circ 28' 32''$
 $R = 12,047.67'$
 $L = 3887.50'$
 $T = 1960.80'$

