



Cross Section
 Sta. 746+25

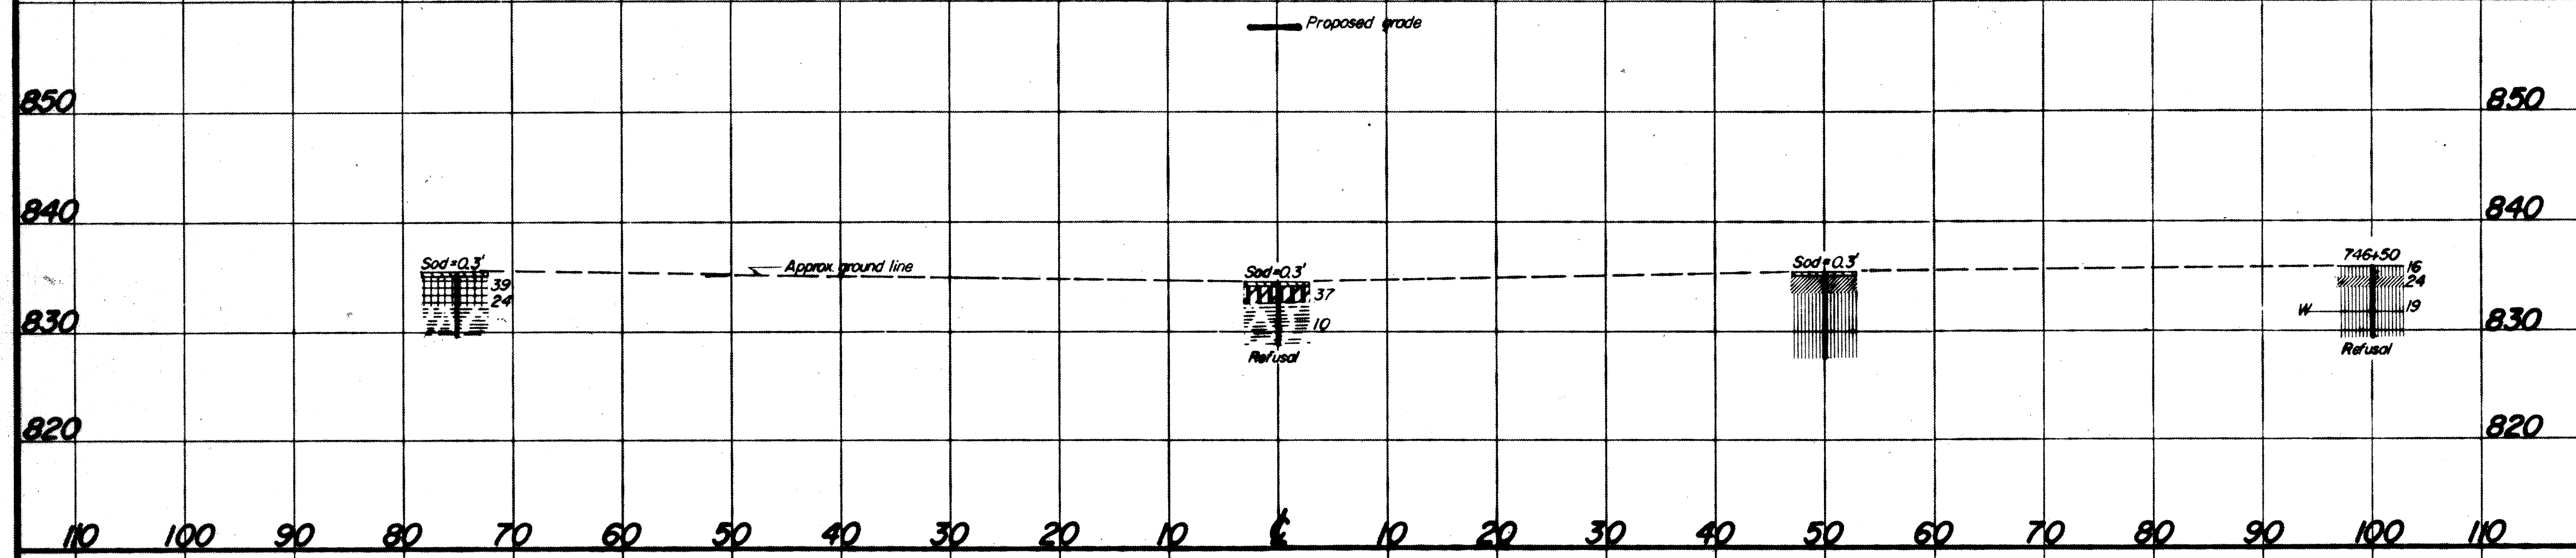

Cross Section
 Sta. 778+50

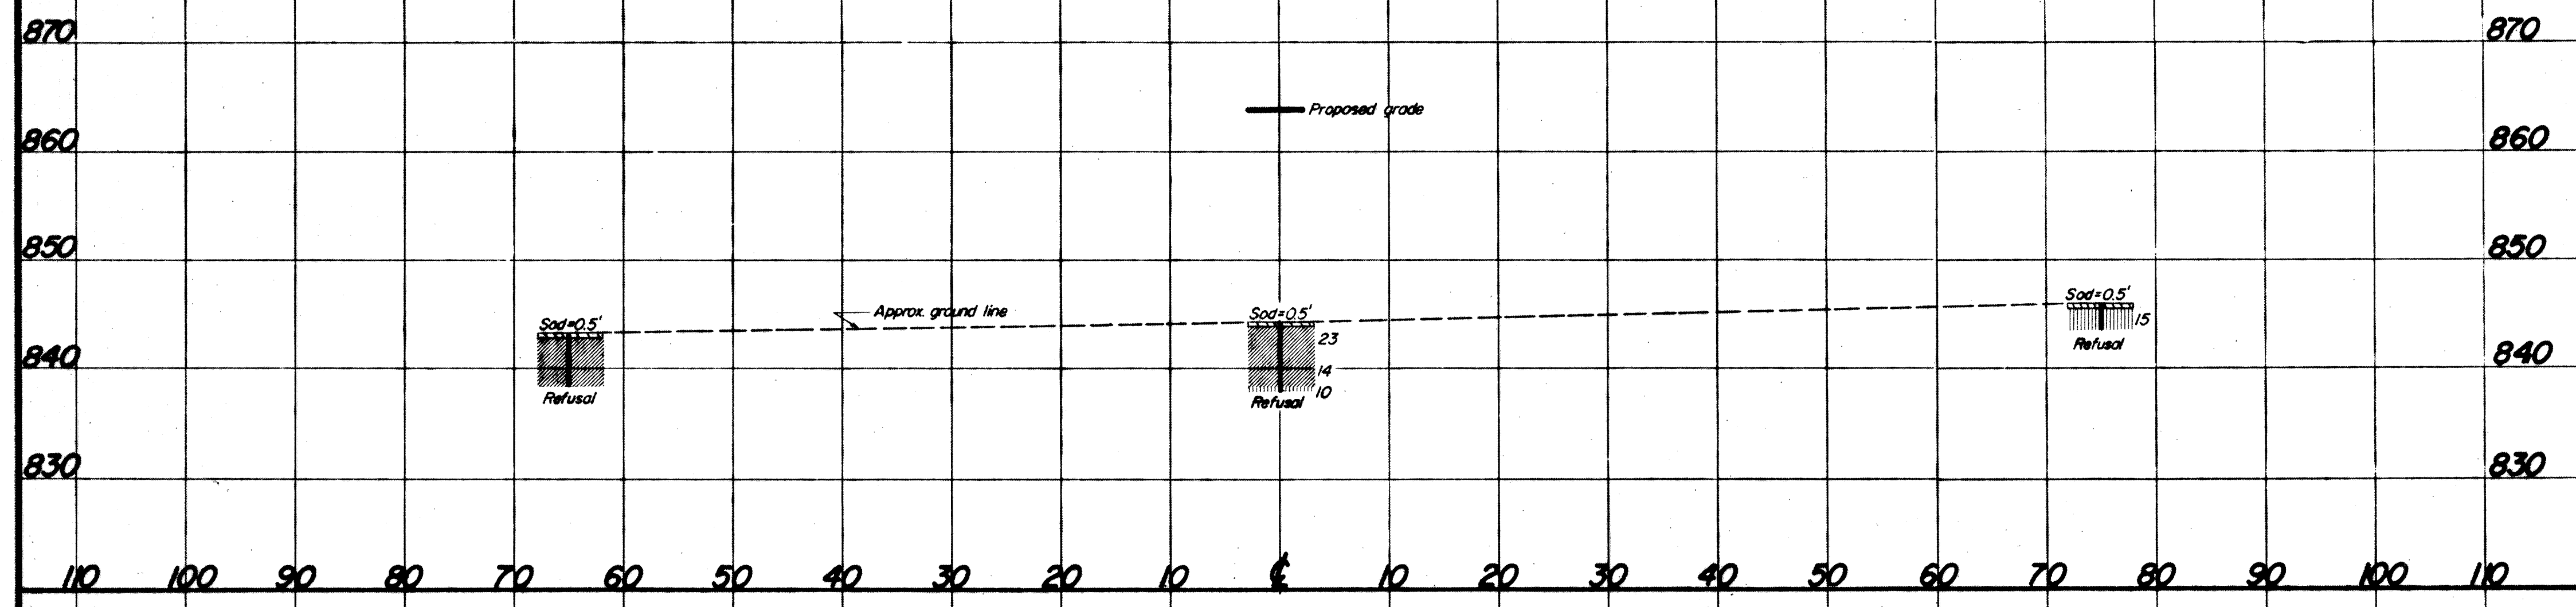

Cross Section
 Sta. 871+50

