


# TYPICAL SECTIONS


ROADWAY LOWERING  
TYPE 846 on 305

LAKE COUNTY  
LAK-90-21.51

5  
81

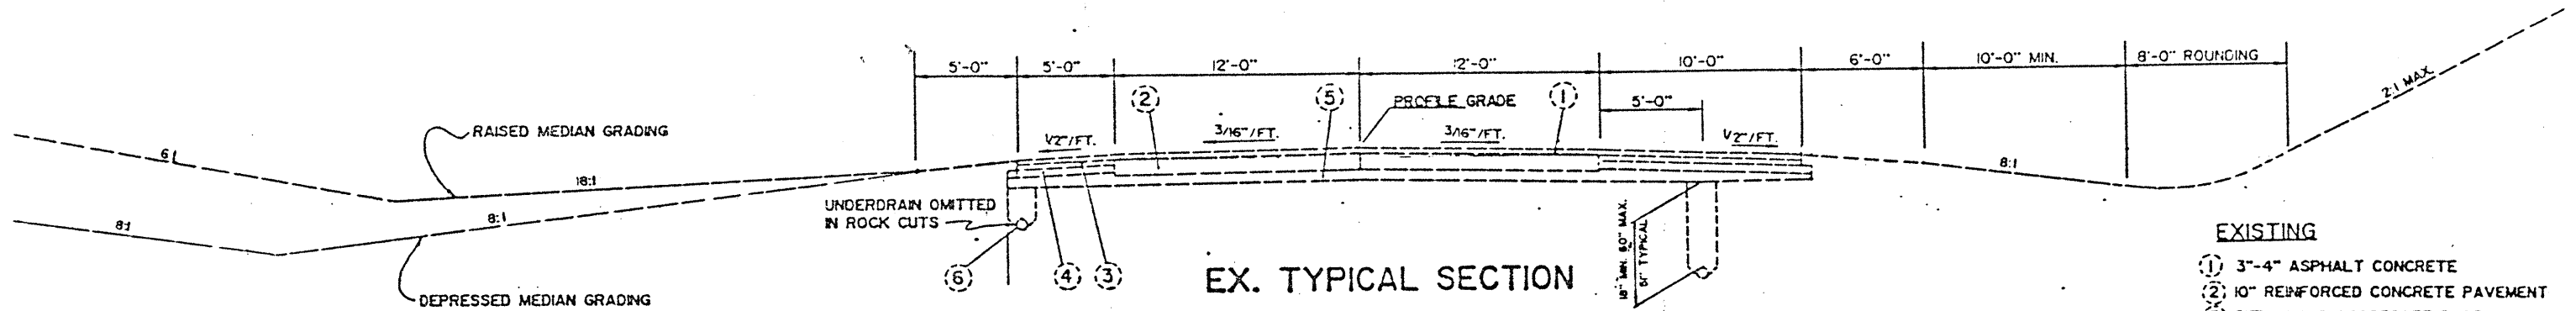

- EXISTING**
- ① 3"-4" ASPHALT CONCRETE
  - ② 10" REINFORCED CONCRETE PAVEMENT
  - ③ BITUMINOUS AGGREGATE BASE
  - ④ AGGREGATE BASE
  - ⑤ SUBBASE
  - ⑥ UNDERDRAIN

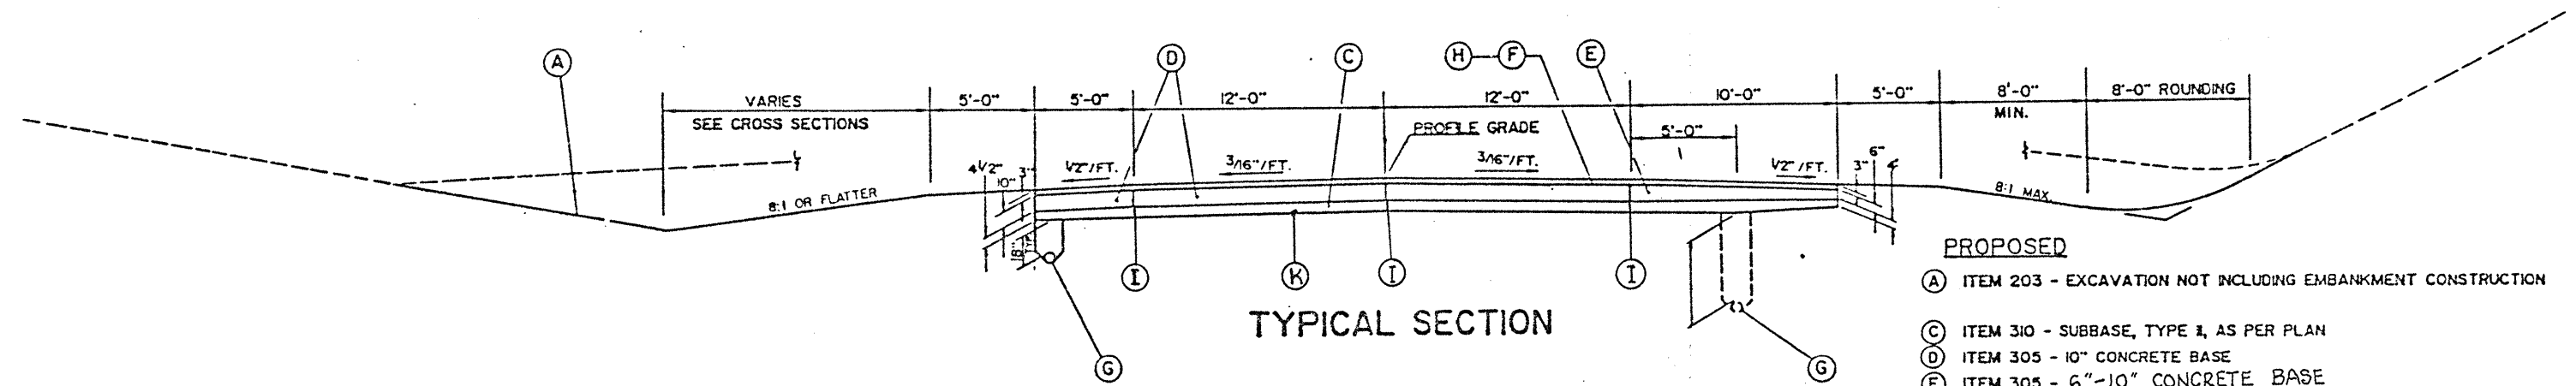

- PROPOSED**
- Ⓐ ITEM 203 - EXCAVATION NOT INCLUDING EMBANKMENT CONSTRUCTION
  - Ⓒ ITEM 310 - SUBBASE, TYPE 1, AS PER PLAN
  - Ⓓ ITEM 305 - 10" CONCRETE BASE
  - Ⓔ ITEM 305 - 6"-10" CONCRETE BASE
  - Ⓕ ITEM 407 - TACK COAT AS PER PLAN (QUANTITIES CARRIED IN ROADWAY PLANS)
  - Ⓖ ITEM 605 - 6" UNDERDRAIN - SHALLOW 18" COVER TYPICAL DEEP 5" OR 60" COVER, SUBGRADE TO TOP OF PIPE
  - Ⓗ ITEM 846 - 3" ASPHALT CONCRETE (SEE SHEET 4 FOR TYPICAL SECTION DETAILS)
  - Ⓘ STANDARD LONGITUDINAL JOINT
  - Ⓚ ITEM 203 SUBGRADE COMPACTION

EASTBOUND	LENGTH	WESTBOUND	LENGTH
STA. 758+50 TO STA. 764+00	570'	STA. 753+50 TO STA. 760+75	725'
STA. 954+50 TO STA. 962+00	760'	STA. 1045+25 TO STA. 1053+25	800'
STA. 37+75 TO STA. 46+00	825'	STA. 37+75 TO STA. 46+00	825'
STA. 116+00 TO STA. 122+00	600'	STA. 116+00 TO STA. 122+00	600'