


CROSS REFERENCE	
ITEM	SHEETS
GUARDRAIL	26-27
SIGNING	70-75
DRAINAGE	43

FOR RAMP FEATHER DETAIL
SEE SHEET NO. 44

SIGN NO.	WORK DESCRIPTION
69, 120,	REMOVE EXISTING GROUND
121, 122	MOUNTED SIGNS AND SUPPORTS.
123, 155	ERECT NEW GROUND MOUNTED SIGNS ON NEW SUPPORTS.

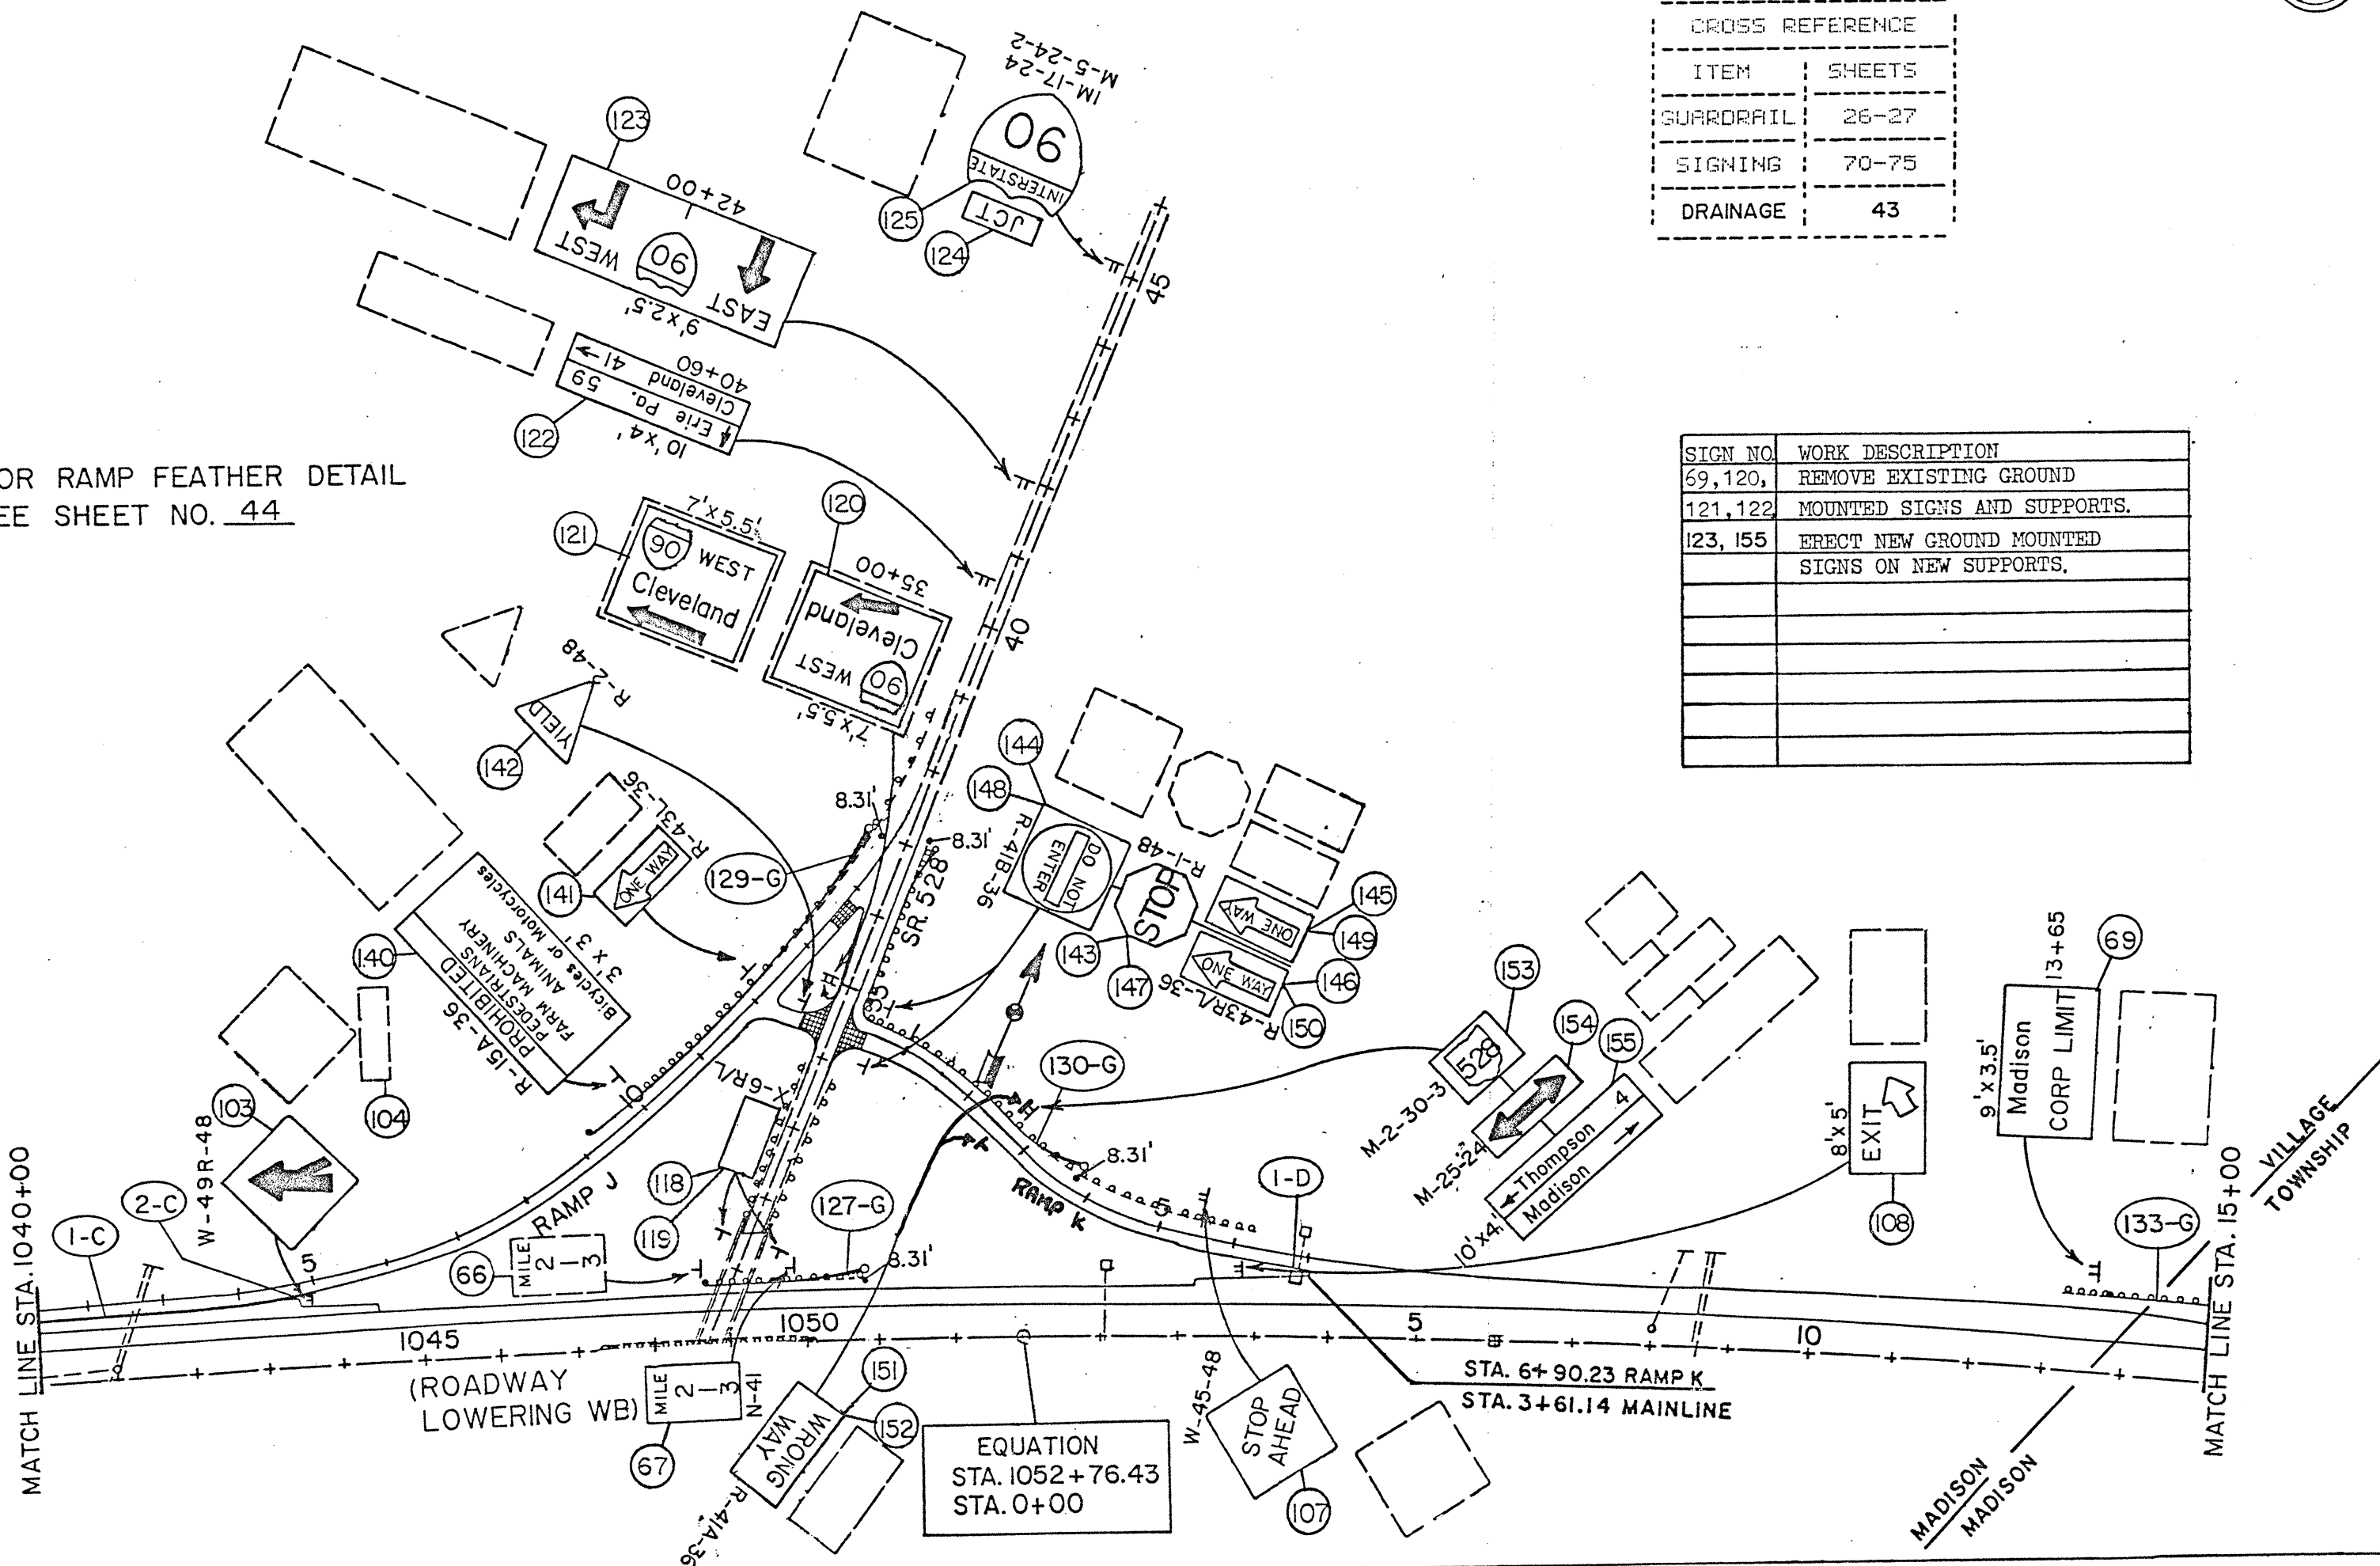

(NORTH SECTION) STA. 1040+00 TO STA. 15+00