


CROSS REFERENCE	
ITEM	SHEETS
GUARDRAIL	26-27
SIGNING	70-75

☒ FOR FEATHER DETAIL SEE SHEET NO. 44

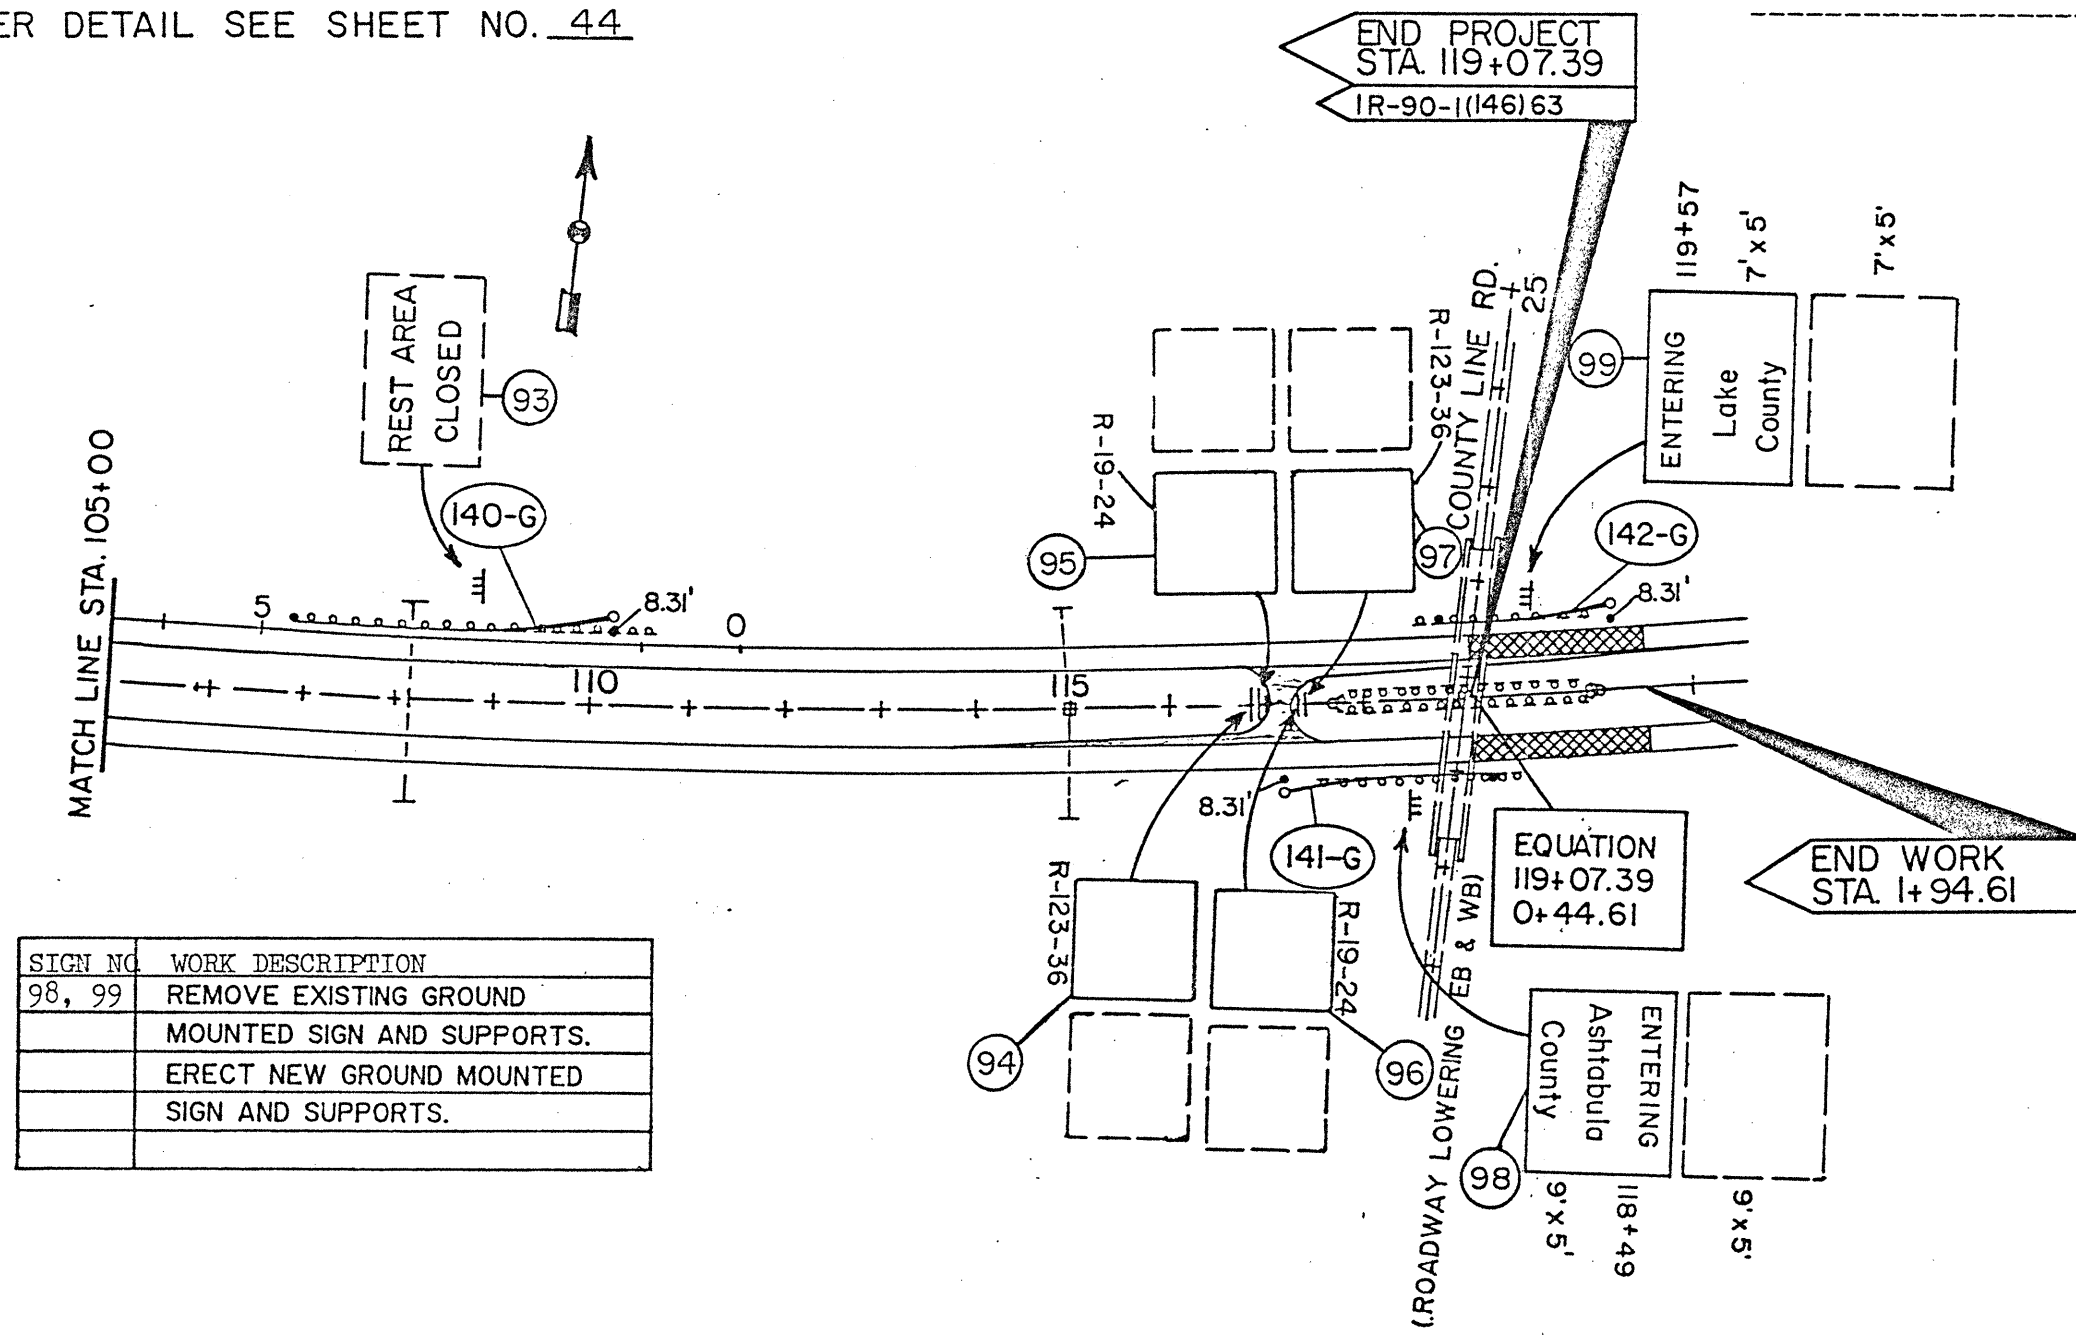

SIGN NO.	WORK DESCRIPTION
98, 99	REMOVE EXISTING GROUND MOUNTED SIGN AND SUPPORTS.
	ERECT NEW GROUND MOUNTED SIGN AND SUPPORTS.