

TYPICAL SECTIONS


TYPE T-71

SCALE: $\frac{1}{4}'' = 1' - 0''$


FED. RD. DIVISION	STATE	PROJECT	
2	OHIO	ACI-1103(29)	

3
280


LAKE COUNTY
LAK-1-22.60

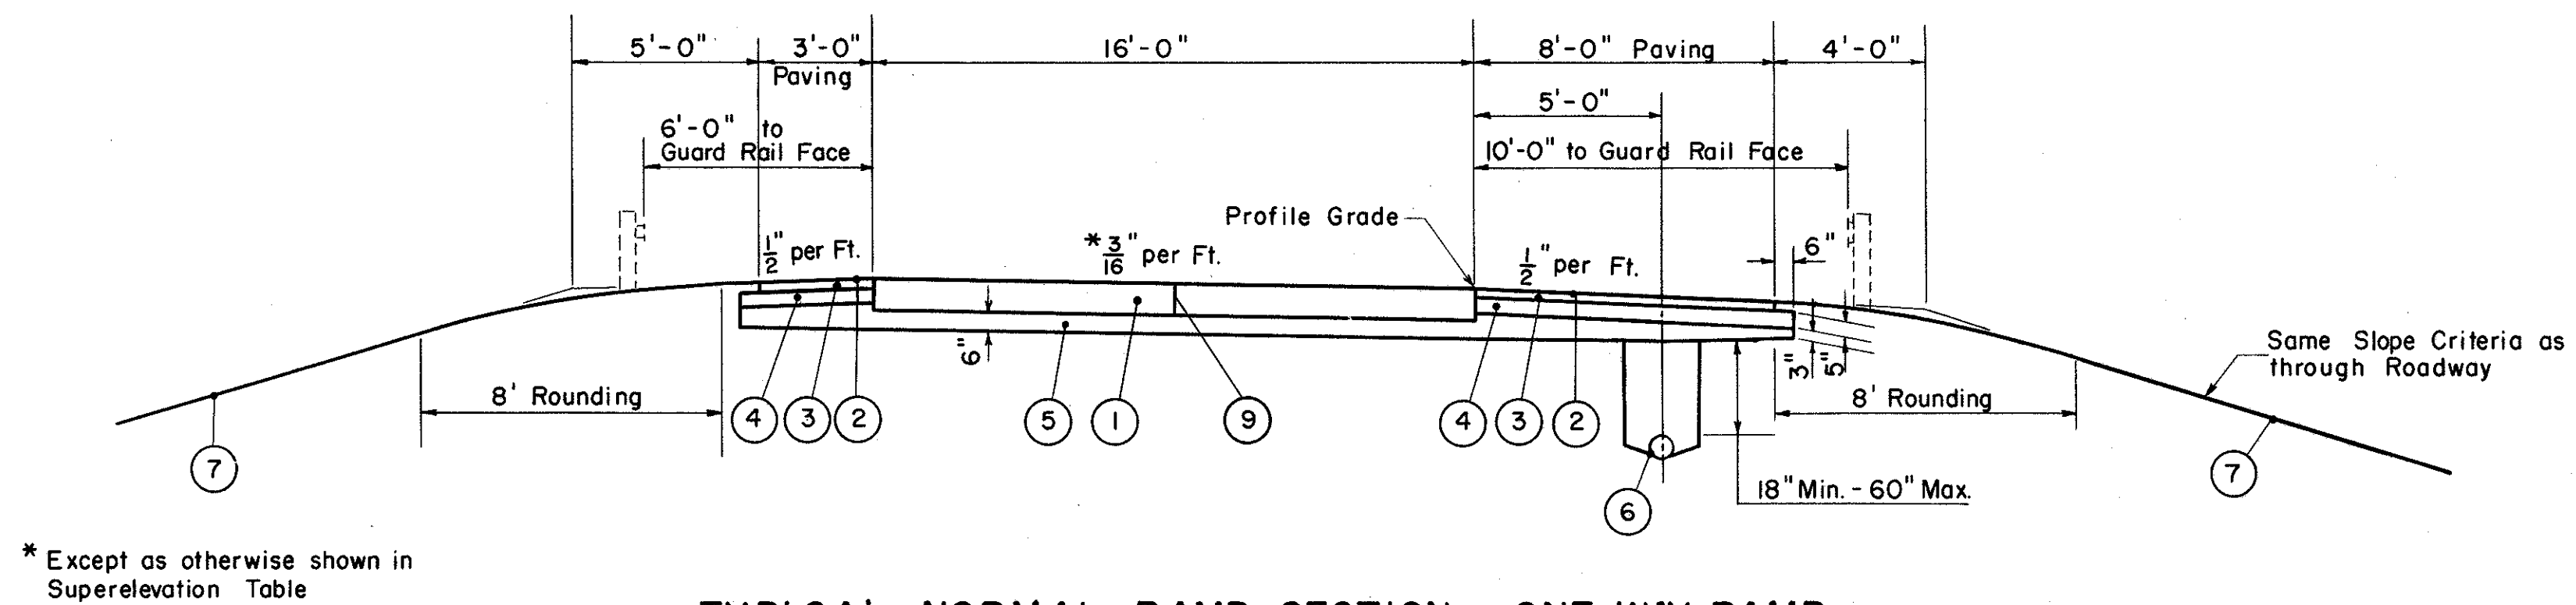

TYPICAL NORMAL RAMP SECTION ONE WAY RAMP

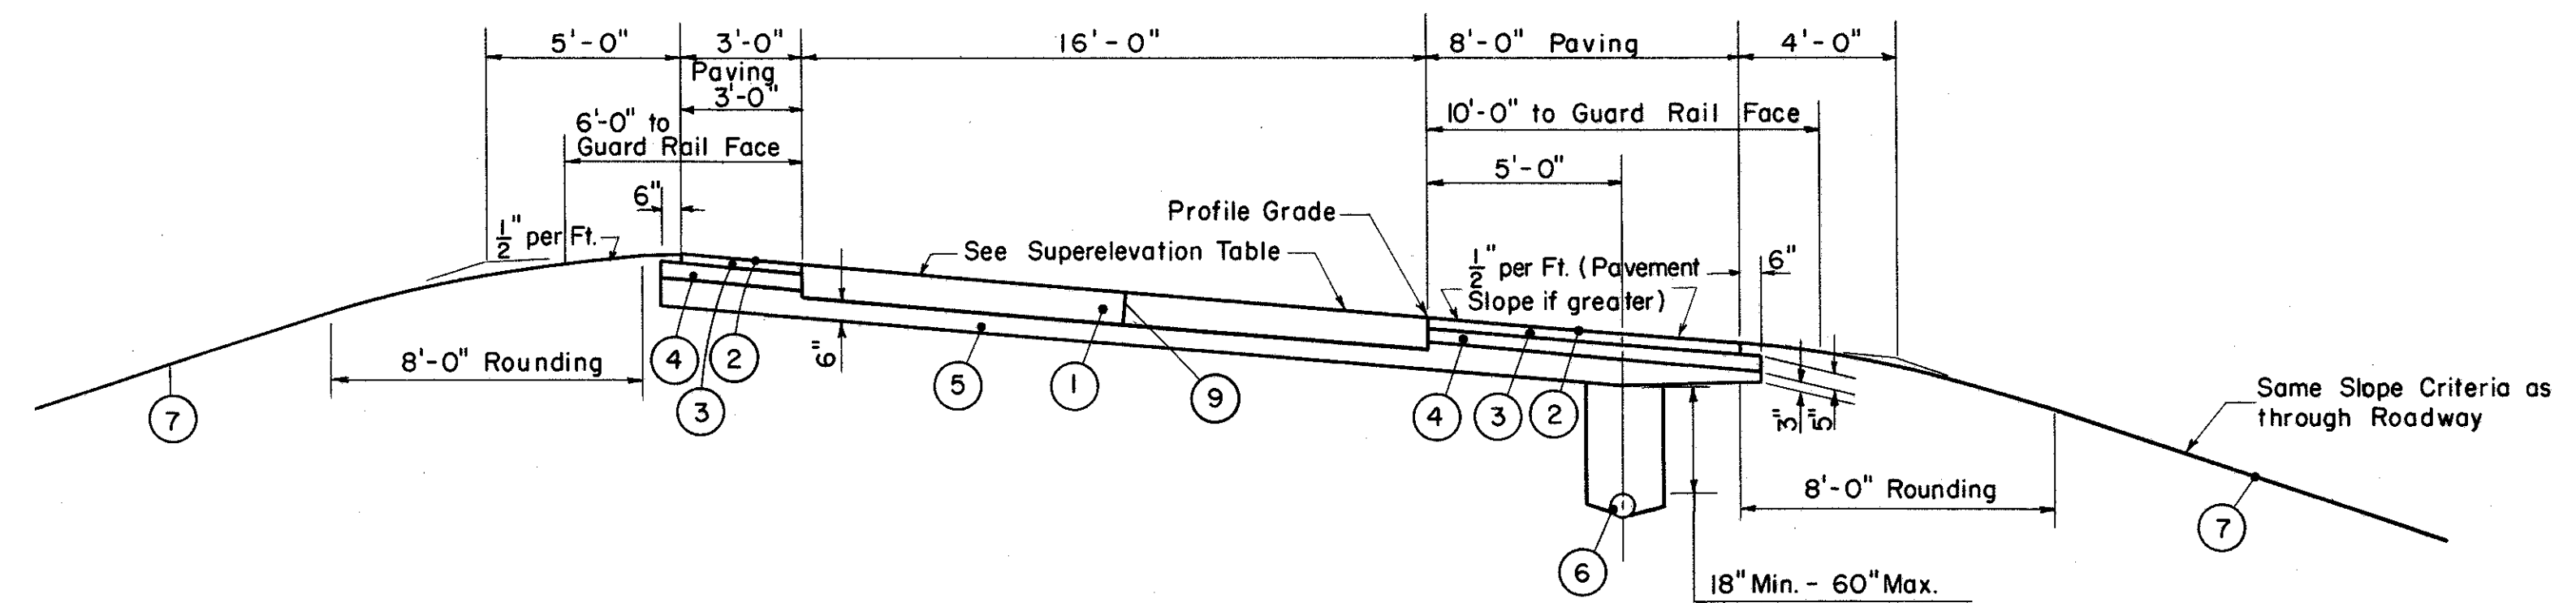

TYPICAL SUPERELEVATED RAMP SECTION - ONE WAY RAMP - RIGHT

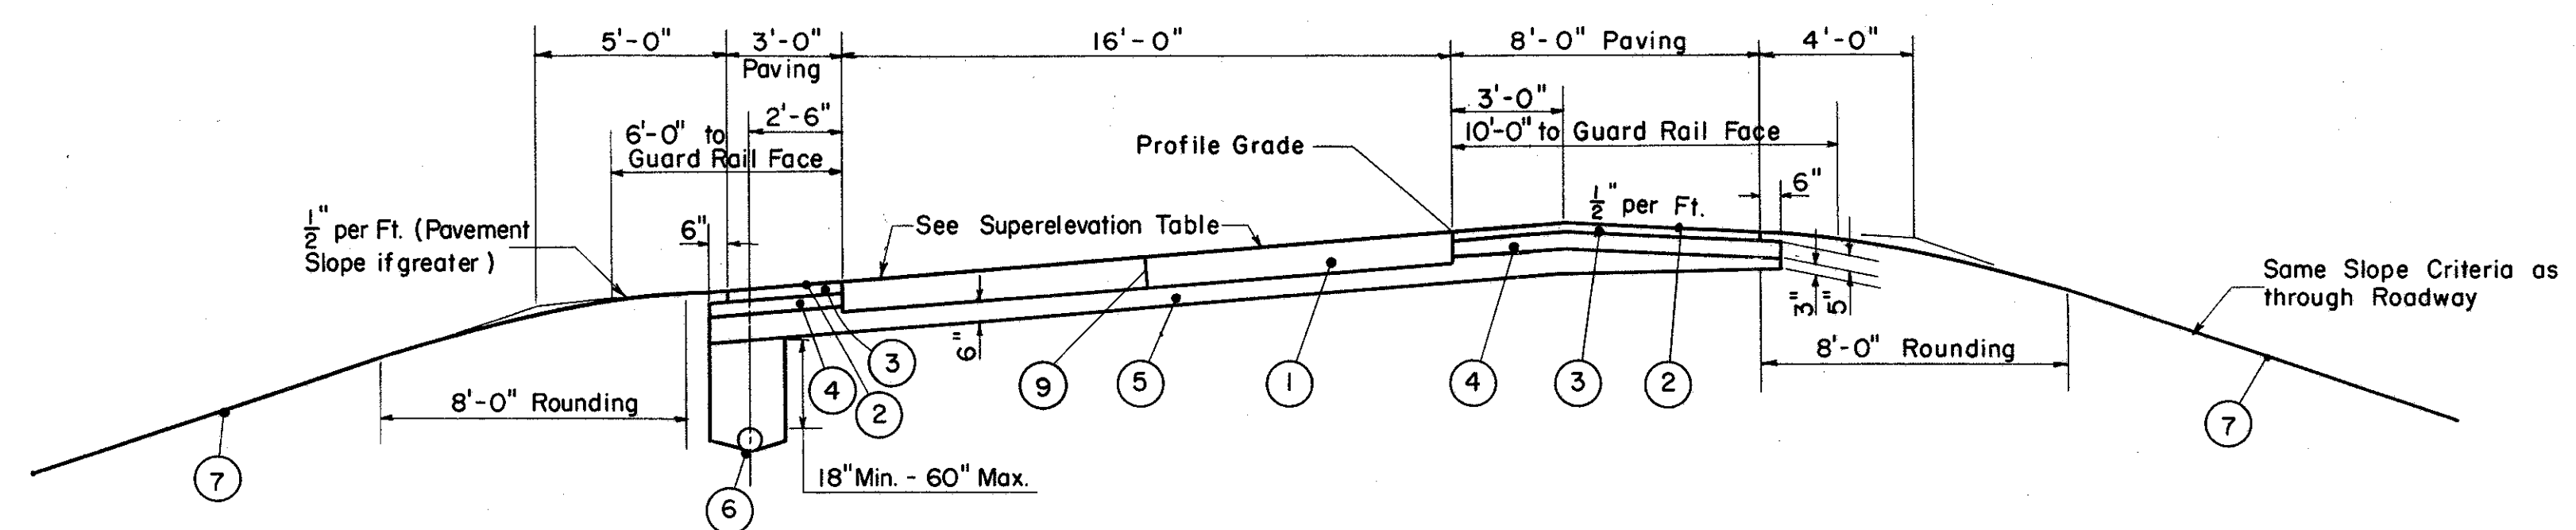

TYPICAL SUPERELEVATED RAMP SECTION - ONE WAY RAMP - LEFT

LEGEND

- ① T-71 10" Reinforced Portland Cement Pavement.
- ② T-31 Bituminous Surface Treatment.
- ③ B-33 3" Bituminous Macadam Base Course.
- ④ I-18 5" Stabilized Crushed Aggregate Shoulders & Approaches.
- ⑤ I-22 Variable Depth Subbase.
- ⑥ I-4 6" Pipe Underdrain.
- ⑦ L-9 Seeding & Protecting Roadway Areas.
- ⑧ I-21 Traffic Divider Type 2.
- ⑨ Standard Longitudinal Joint