

MICROFILMED
NOV 20 1995

STATE OF OHIO
DEPARTMENT OF TRANSPORTATION

LAK-90-23.42
MADISON TOWNSHIP
LEROY TOWNSHIP
PERRY TOWNSHIP
LAKE COUNTY

PROJECT DESCRIPTION:
BRIDGE REPAIR:
PAINTING & MISC.
STRUCTURAL STEEL REPAIR
BR-50-94

LIMITED ACCESS

THIS IMPROVEMENT IS ESPECIALLY DESIGNED FOR THROUGH TRAFFIC AND HAS BEEN DECLARED A LIMITED ACCESS HIGHWAY OR FREEWAY BY ACTION OF THE DIRECTOR IN ACCORDANCE WITH THE PROVISIONS OF SECTION 5511.02 OF THE REVISED CODE OF OHIO.

1993 SPECIFICATIONS

THE STANDARD SPECIFICATIONS OF THE STATE OF OHIO, DEPARTMENT OF TRANSPORTATION, INCLUDING CHANGES AND SUPPLEMENTAL SPECIFICATIONS LISTED IN THE PROPOSAL SHALL GOVERN THIS IMPROVEMENT.



I HEREBY APPROVE THESE PLANS AND DECLARE THAT THE MAKING OF THIS IMPROVEMENT WILL NOT REQUIRE THE CLOSING TO TRAFFIC OF THE HIGHWAY AND THAT PROVISIONS FOR THE MAINTENANCE AND SAFETY OF TRAFFIC WILL BE AS SET FORTH IN THE PLANS AND ESTIMATES.

APPROVED *Bryan J. Hudson*
DATE 7-27-94 DISTRICT DEPUTY DIRECTOR
OF TRANSPORTATION

APPROVED *B.D. Hankilamoni* DFT
DATE 9-6-94 ENGINEER, BUREAU OF BRIDGES
AND STRUCTURAL DESIGN

APPROVED *Alexander H. Hynds*
DATE 9-8-94 DEPUTY DIRECTOR, OPERATIONS

APPROVED *Jerry Wray*
DATE 9-8-94 DIRECTOR, DEPARTMENT OF
TRANSPORTATION

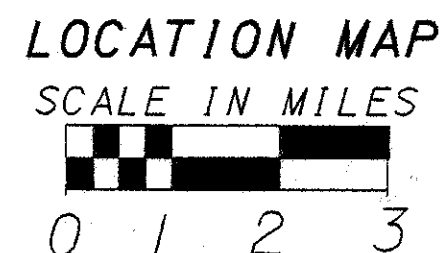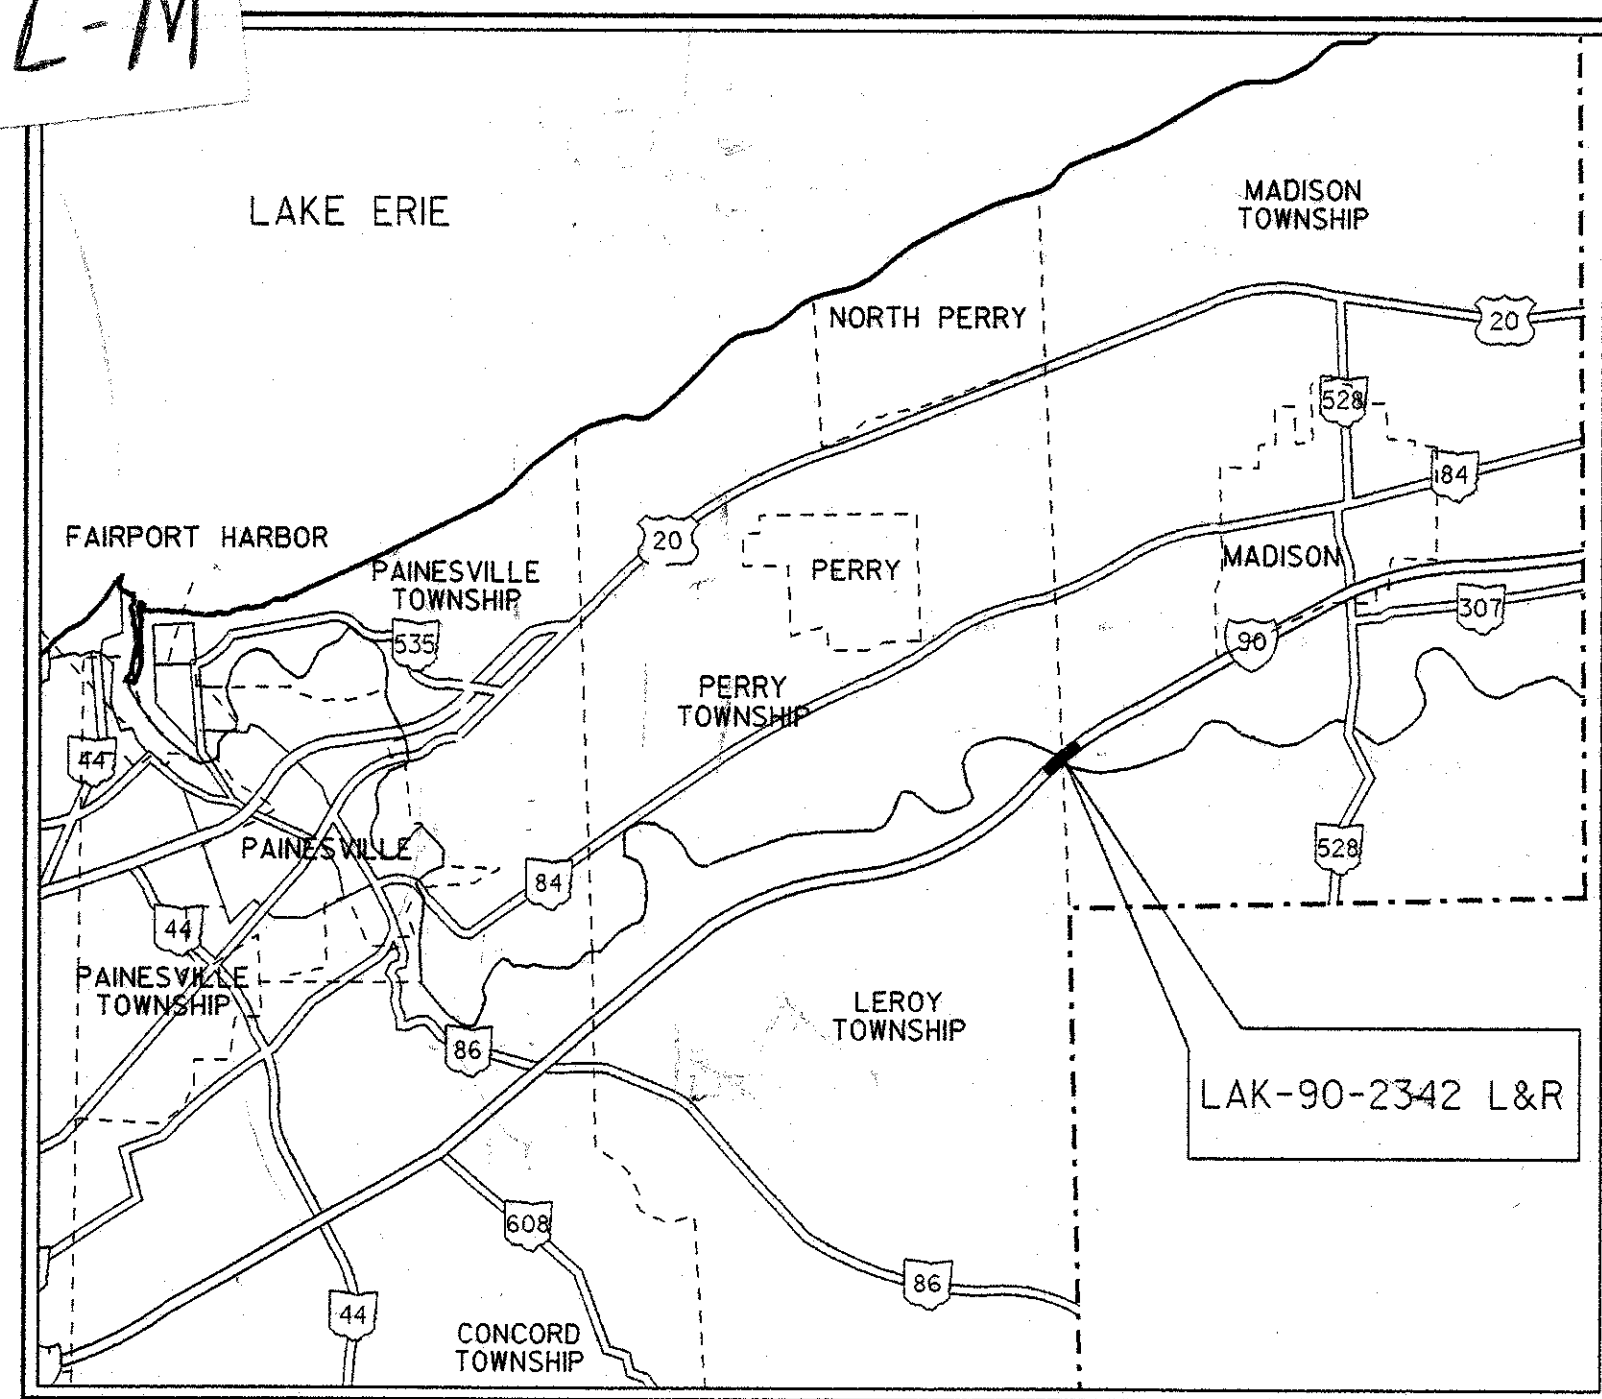

INDEX OF SHEETS:

TITLE SHEET ----- 1
GENERAL NOTES ----- 2,3
GENERAL PLAN AND ELEVATION ----- 4
ESTIMATED QUANTITIES ----- 5
FRAMING PLAN ----- 6
FRAMING ELEVATION ----- 7,8
MISCELLANEOUS DETAILS ----- 9
MAINTENANCE OF TRAFFIC ----- 10,11

PORTION TO BE IMPROVED -----
STATE & FEDERAL ROUTES -----
OTHER ROADS -----

DESIGN DESIGNATION

CURRENT ADT (1990) ----- 25,680
DESIGN YEAR ADT (2010) ----- 28,248
DESIGN HOURLY VOLUME ----- 2,825
DIRECTIONAL DISTRIBUTION ----- 55%
TRUCKS (24 HOUR B&C) ----- 5%
DESIGN SPEED ----- 60 MPH
LEGAL SPEED ----- 55 MPH

LINE DATA

PROJECT LIMITS:

BEGIN PROJECT STA. 830+09
END PROJECT STA. 838+68.50 = 859.5 LIN. FT.
TOTAL = 859.5 LIN. FT. OR 0.16 MILES

DESIGN EXCEPTIONS: NONE

UNDERGROUND UTILITIES

TWO WORKING DAYS
BEFORE YOU DIG
CALL 1-800-362-2764 (TOLL FREE)
OHIO UTILITIES PROTECTION SERVICE
NON-MEMBERS
MUST BE CALLED DIRECTLY

PLAN PREPARED BY:
OHIO DEPARTMENT OF
TRANSPORTATION
DISTRICT 12
BRIDGE DEPARTMENT

STANDARD CONSTRUCTION DRAWINGS

SUPPLEMENTAL
SPECIFICATIONS

MT 105.10	7/1/92								910	5-20-91
MT 105.11	7/1/92									
TC-35.10	8/29/84									

PLOT SUBMITTED: 26-JUL-1994 14:09
PLOTTED BY: ullman
PLOTTED FROM: c:\dgn\brj\lges\choma\lak90234.dgn

FEDERAL PROJECT NO. IR-90-1(181)
CONSTRUCTION PROJECT NO. 14166
RAILROAD TRAVELMENT NONE
LAKE COUNTY LAK-90-23.42