




PLOTTED BY: ullman
 PLOTTED FROM: c:\dgn\bridges\choma\lak90234.dgn
 FILENAME: ogn
 PLOT SUBMITTED: 26-JUL-1994 13:09

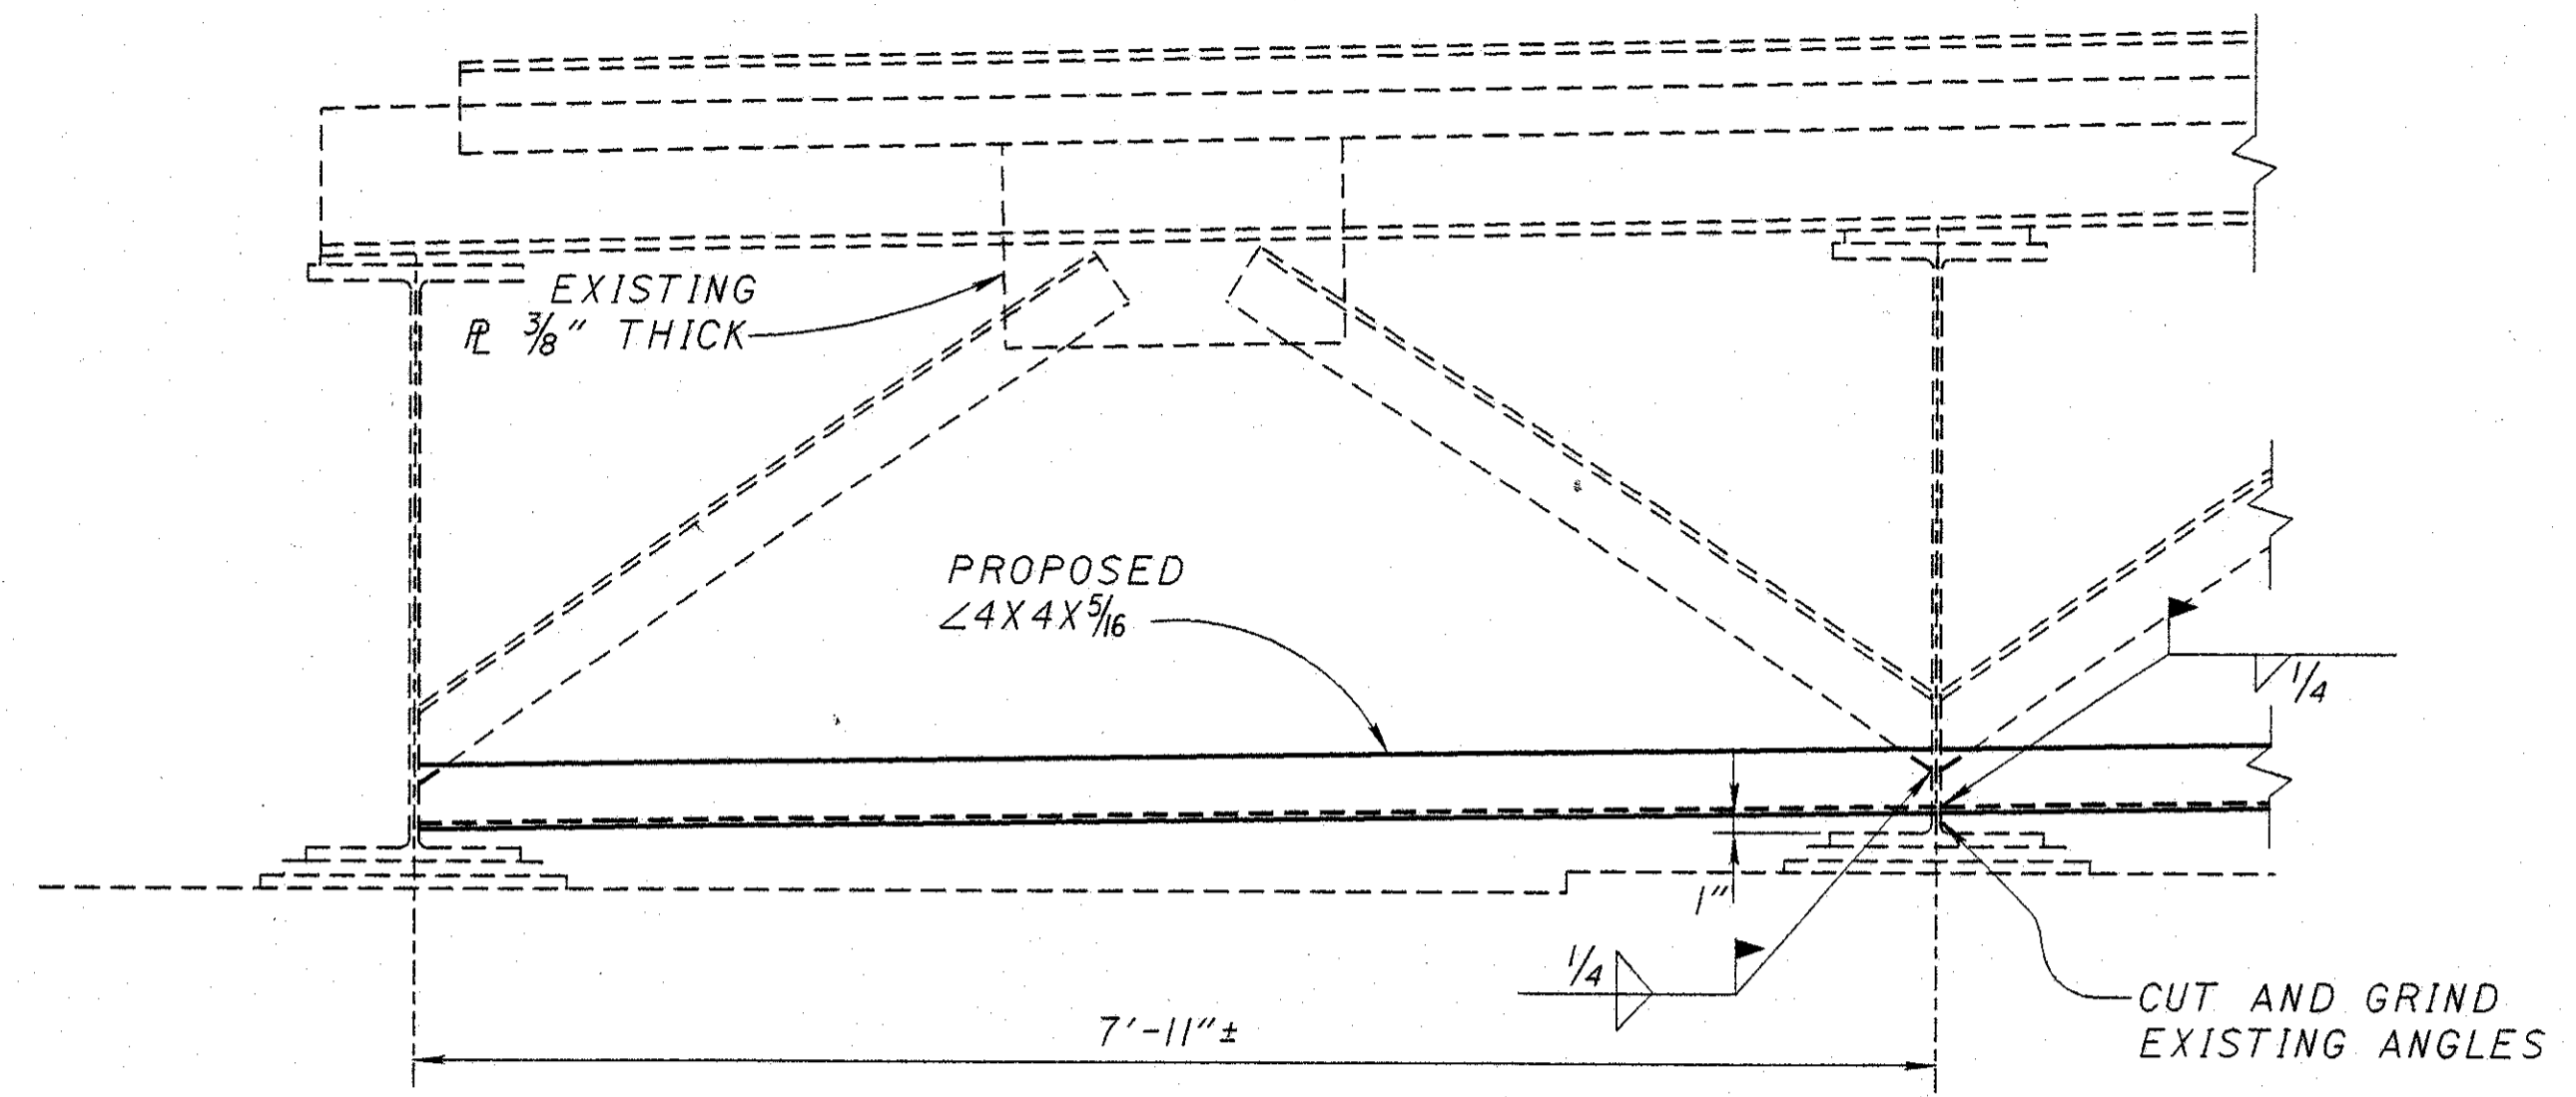


END FRAME REPLACEMENT

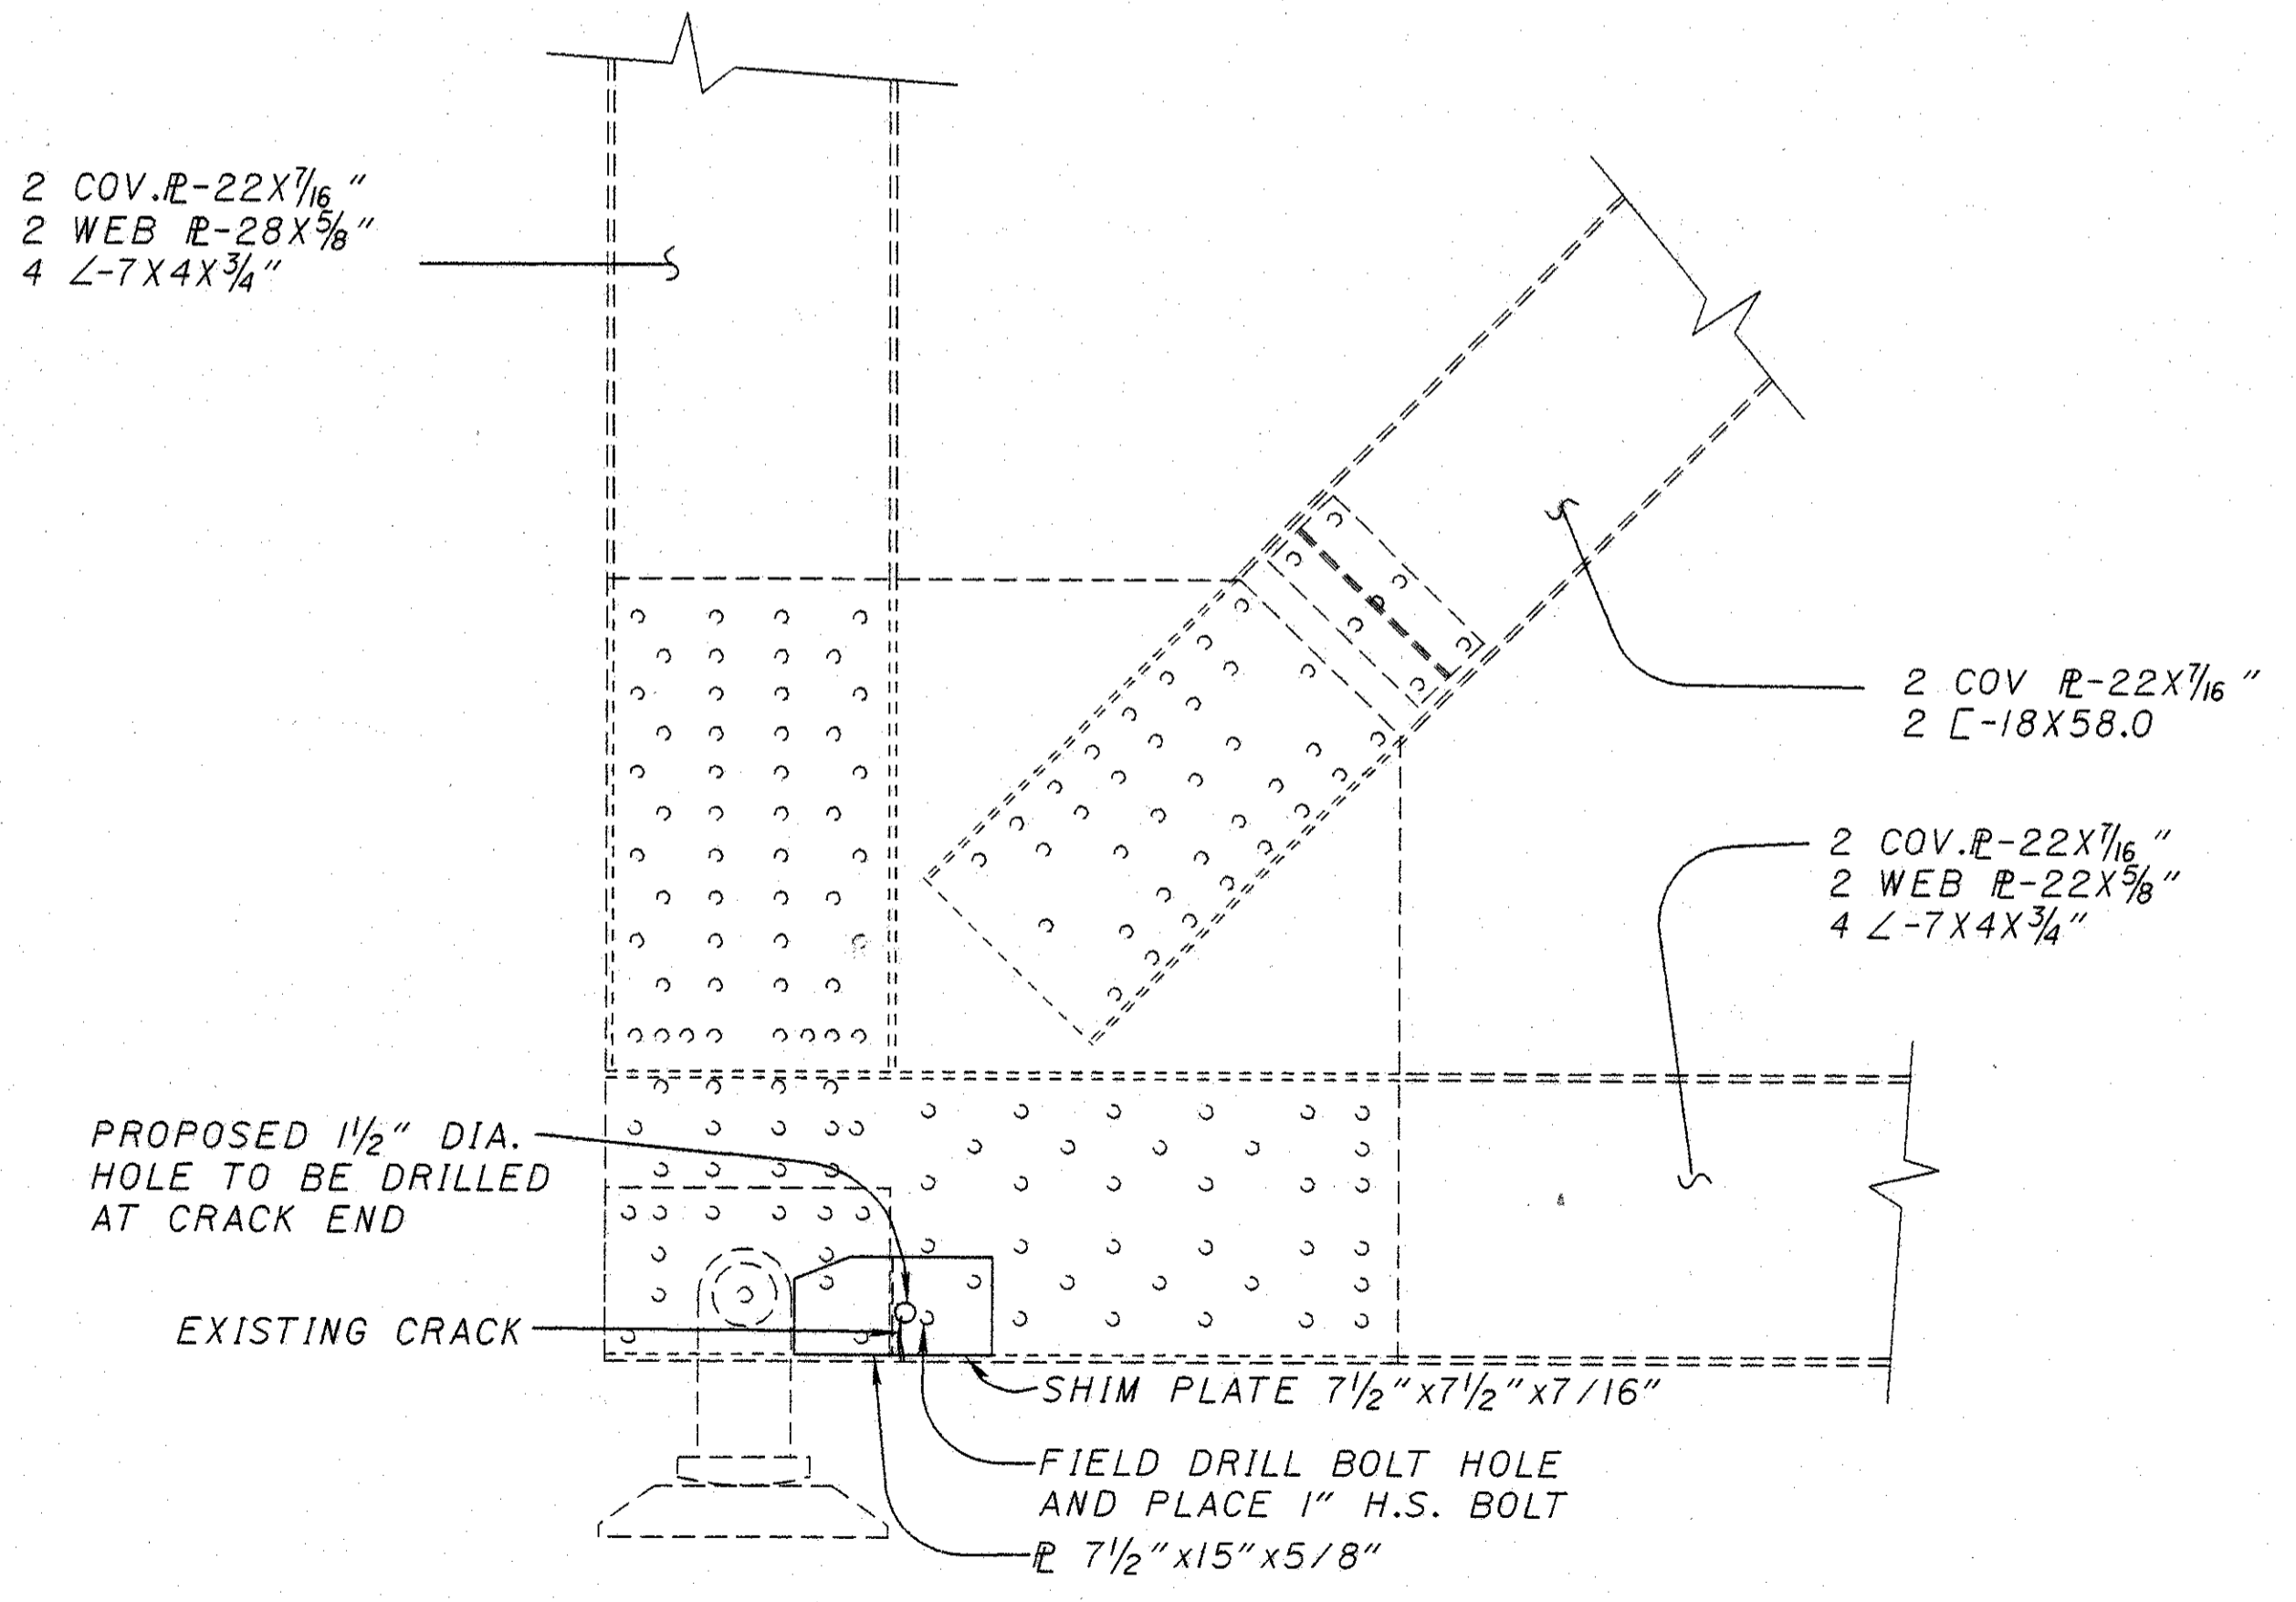


SIDEVIEW LEFT BRIDGE, SOUTH TRUSS

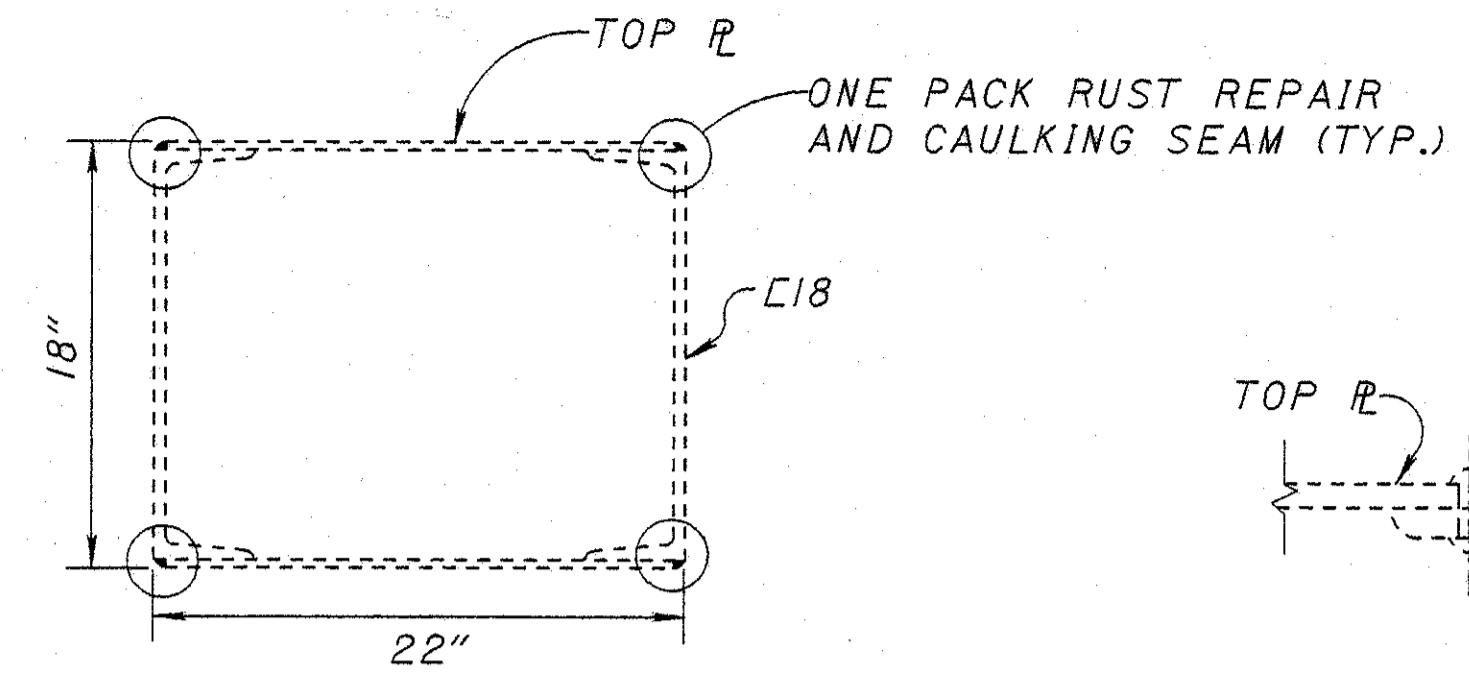


TYPICAL SECTION THRU DIAGONAL

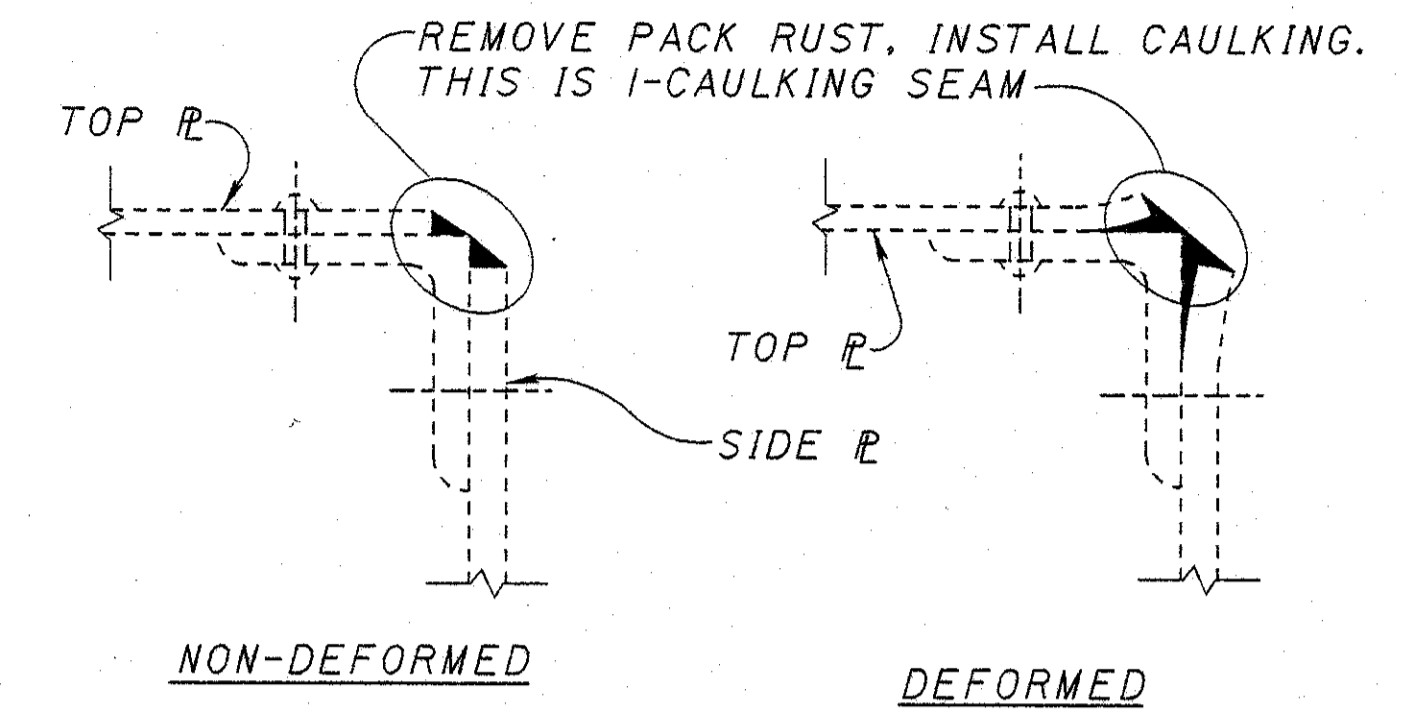


PACK RUST REPAIR AND CAULKING DETAILS

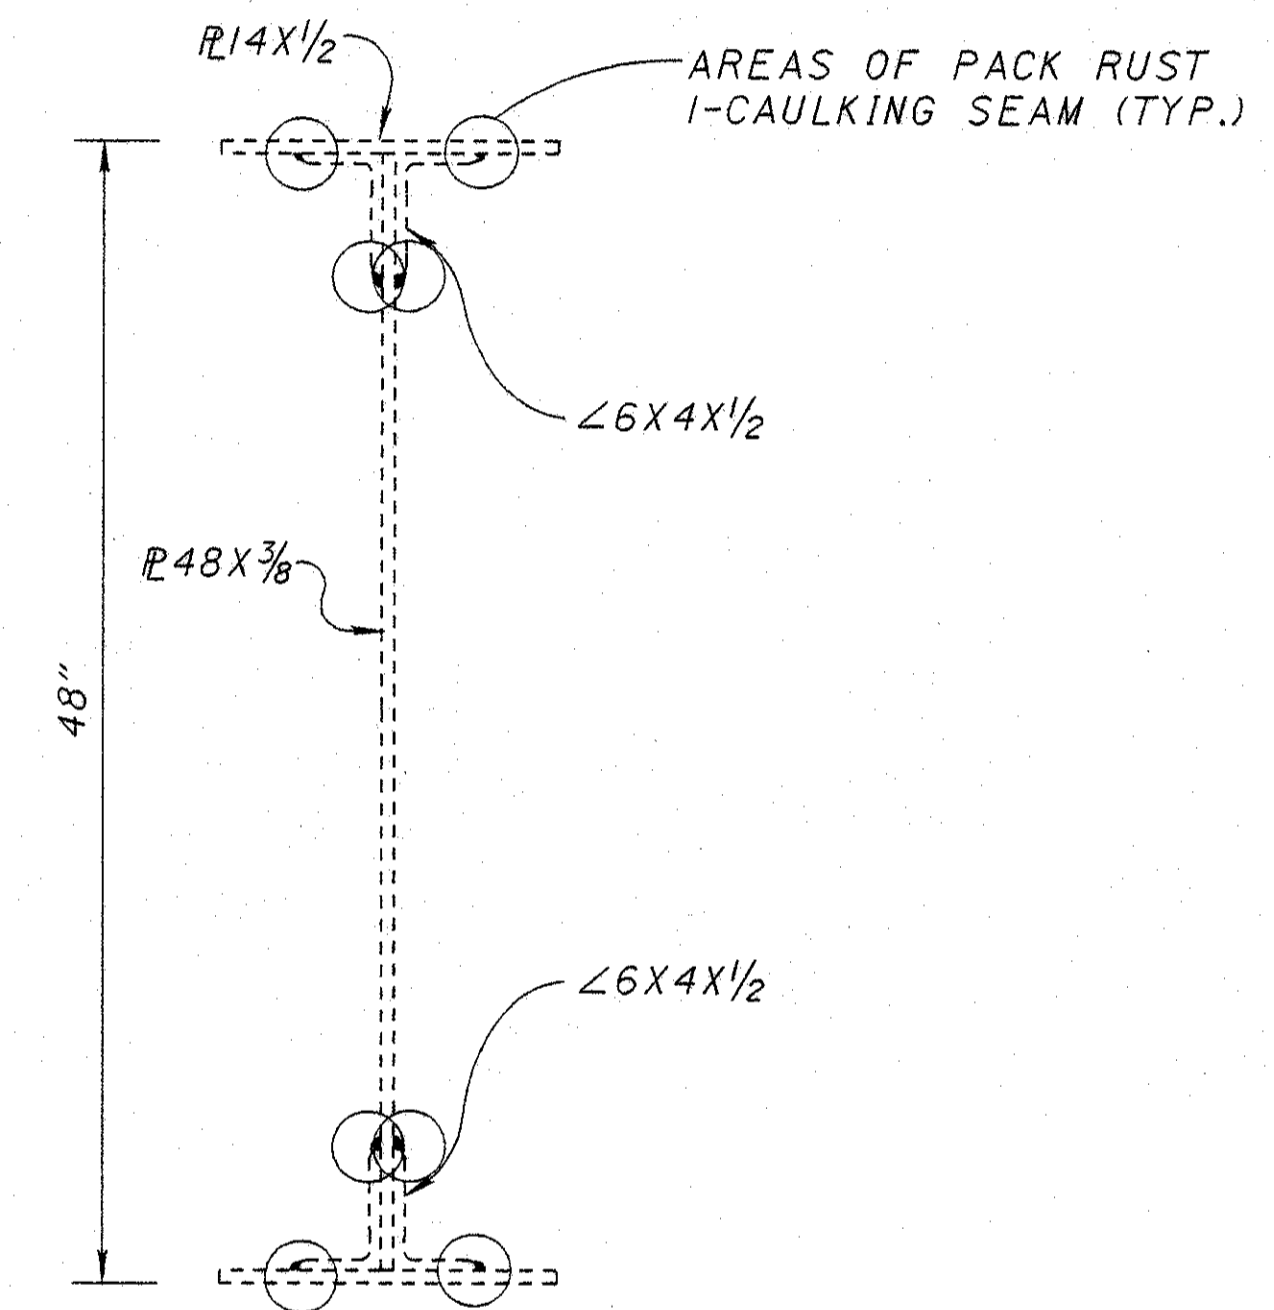


TYPICAL SECTION THRU APPROACH SPANSTRINGER

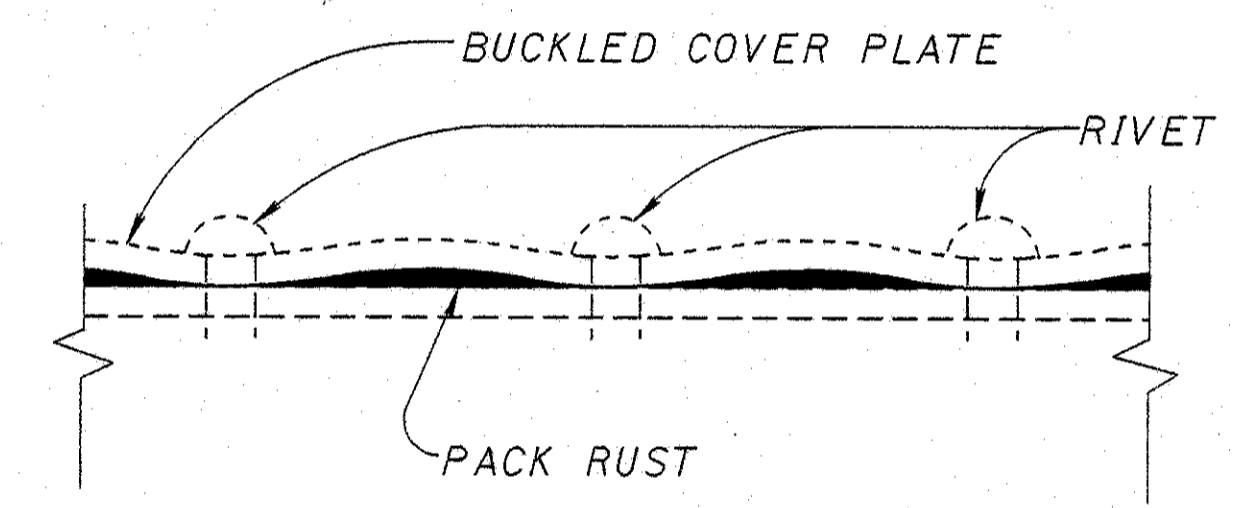

EXISTING TRUSS CHORD COVER PLATE CONDITION

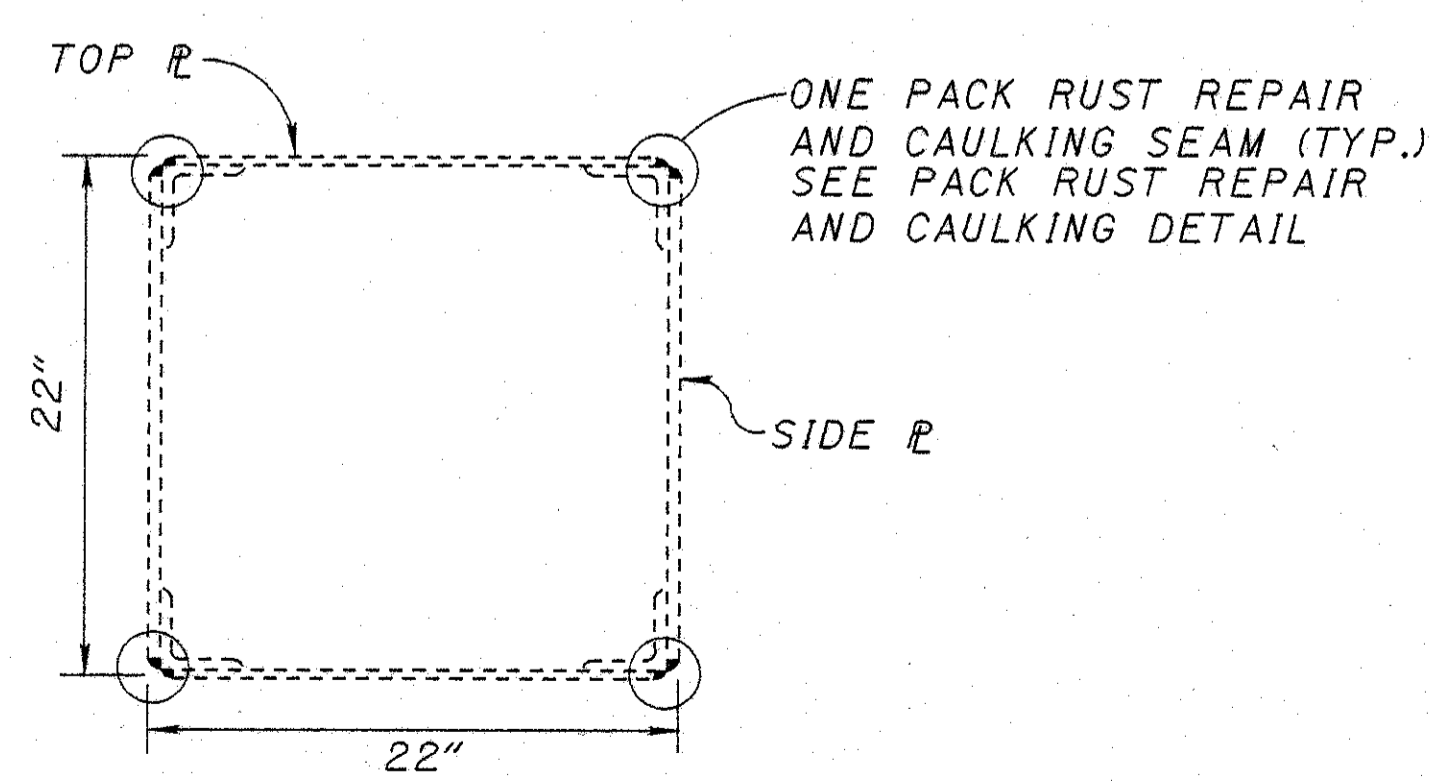

TYPICAL SECTION THRU TRUSS CHORD MEMBER

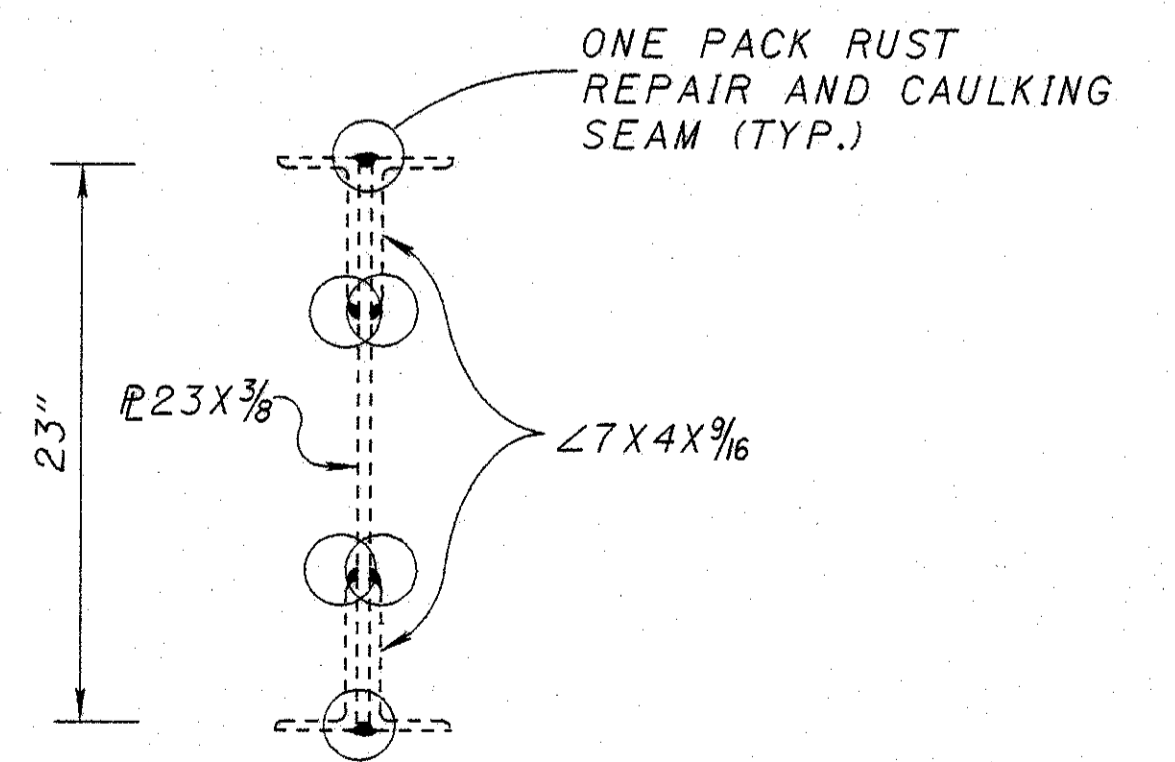

TYPICAL SECTION THRU VERTICAL