



Job No. 96073RDS Date 10/4/96 Drawn By JPS

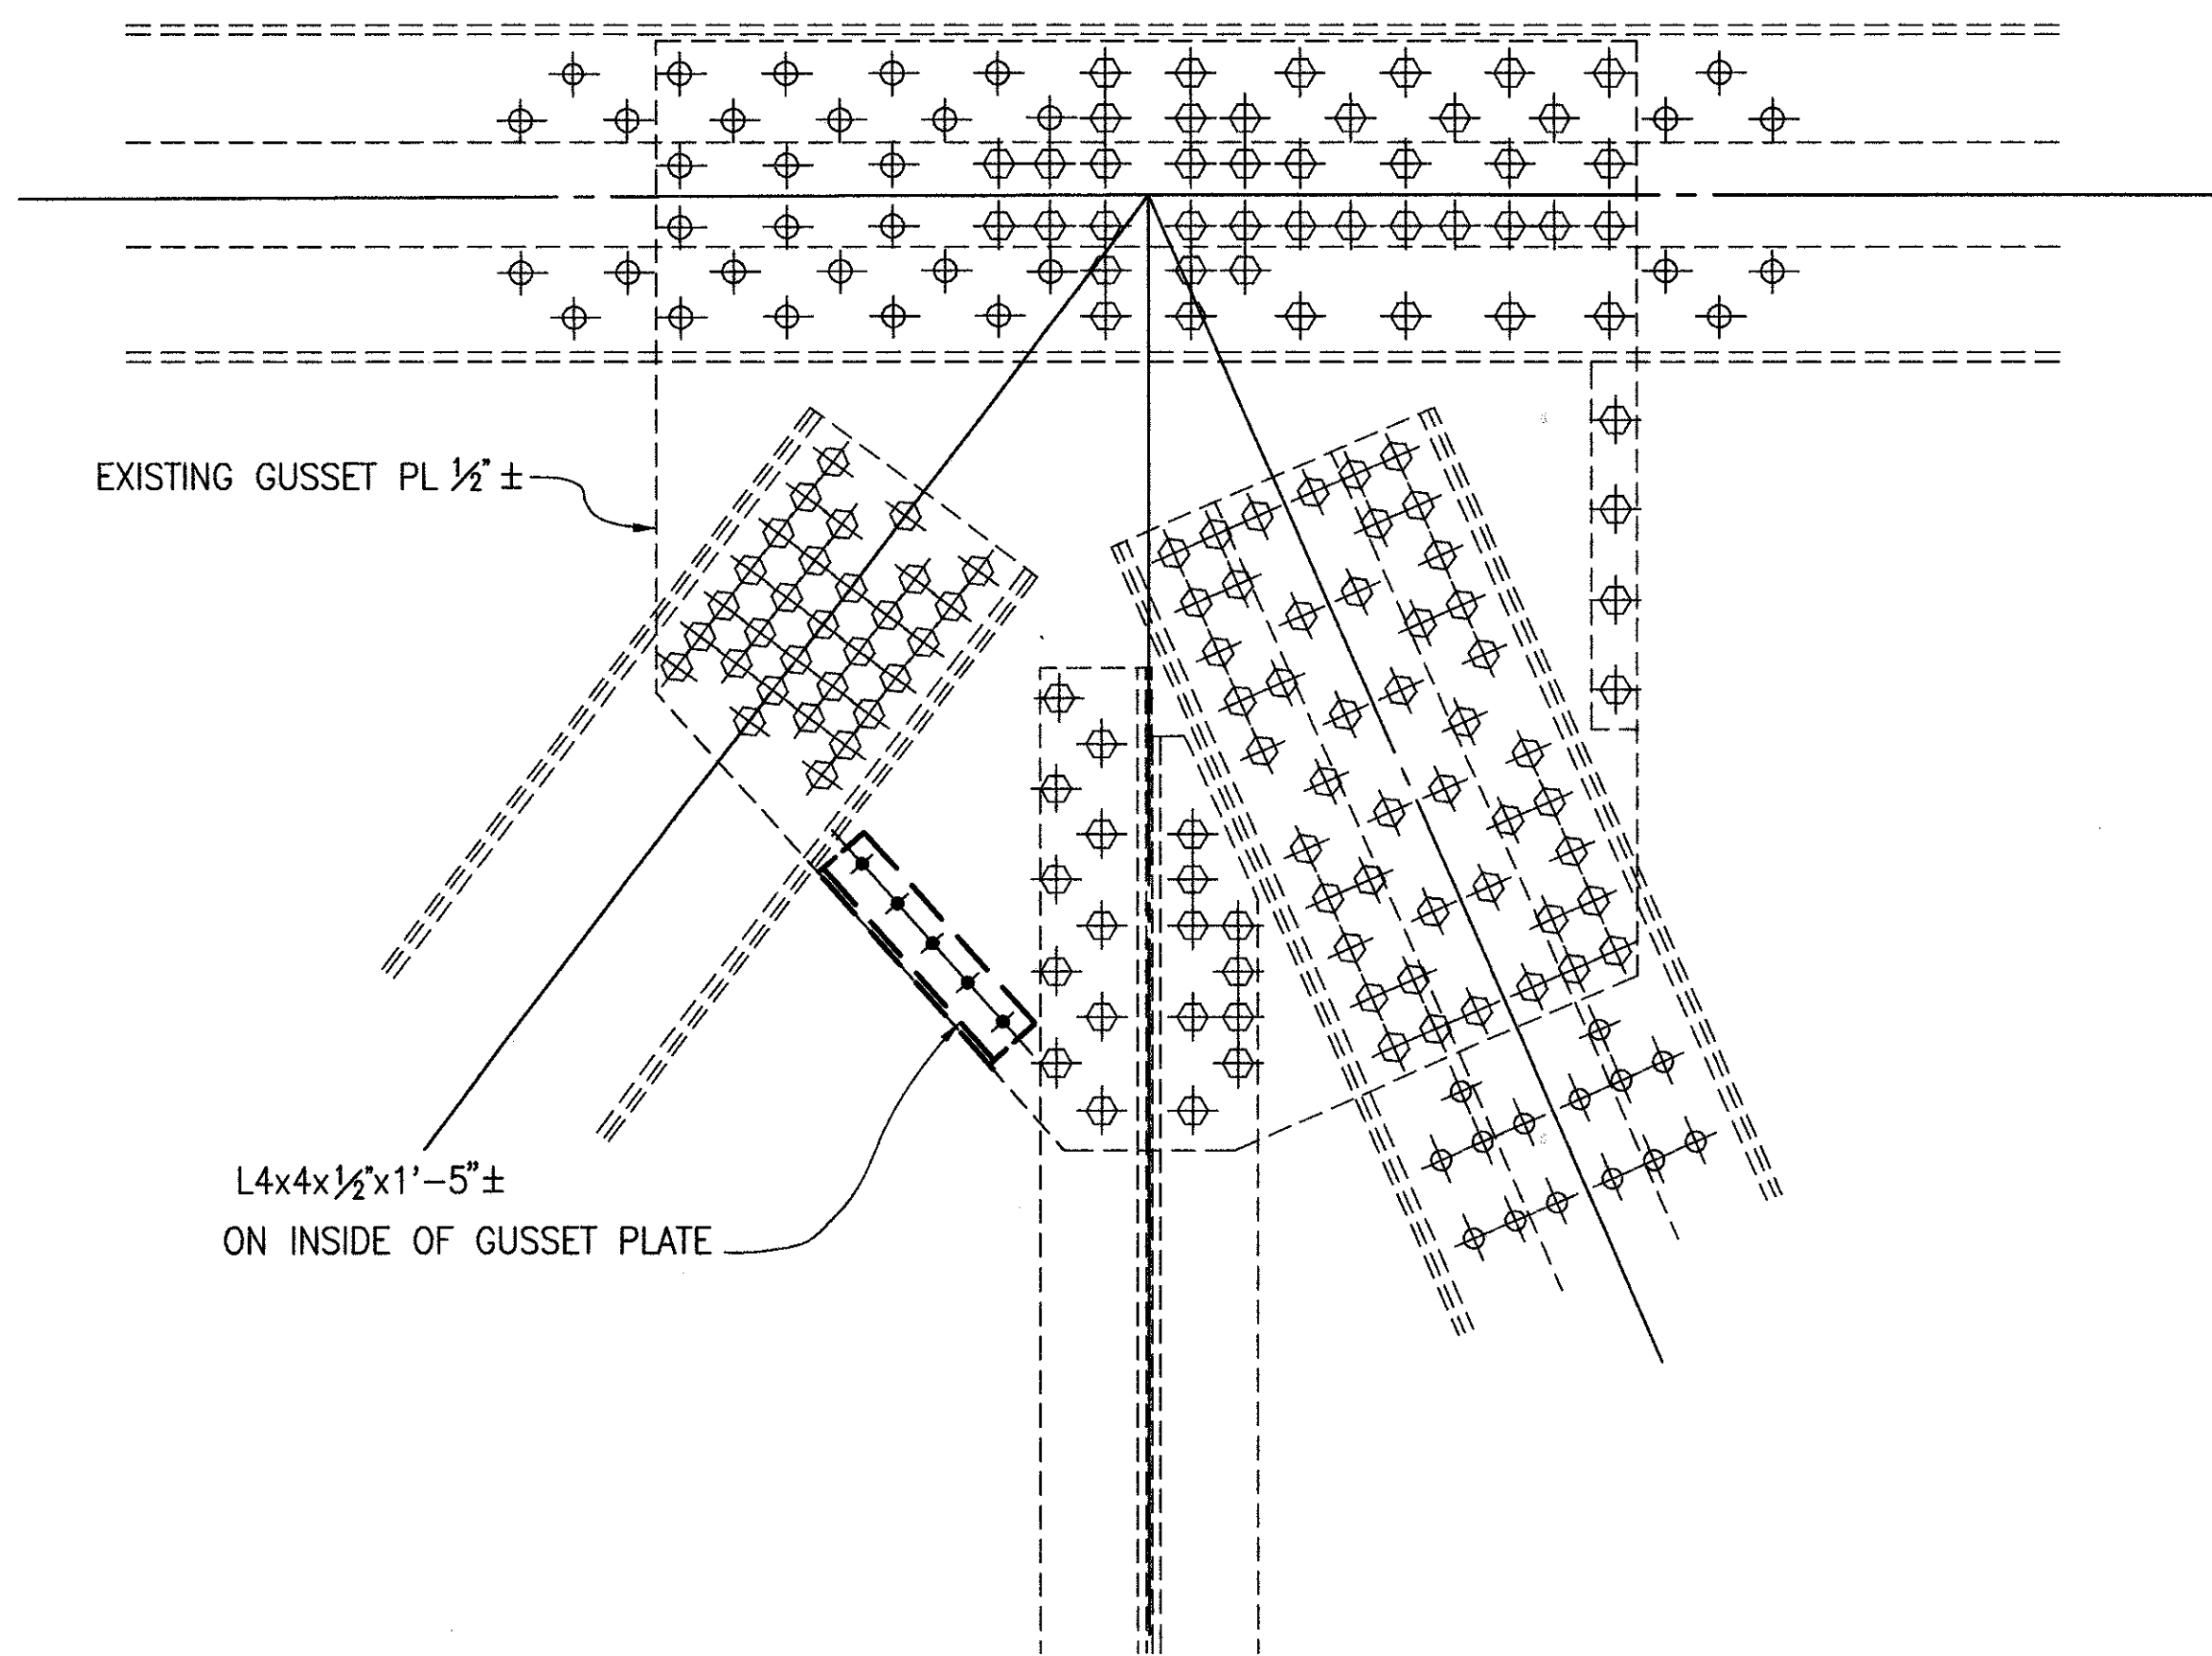

GUSSET PLATE RETROFIT

U5 AND U5' EXTERIOR
8 LOCATIONS

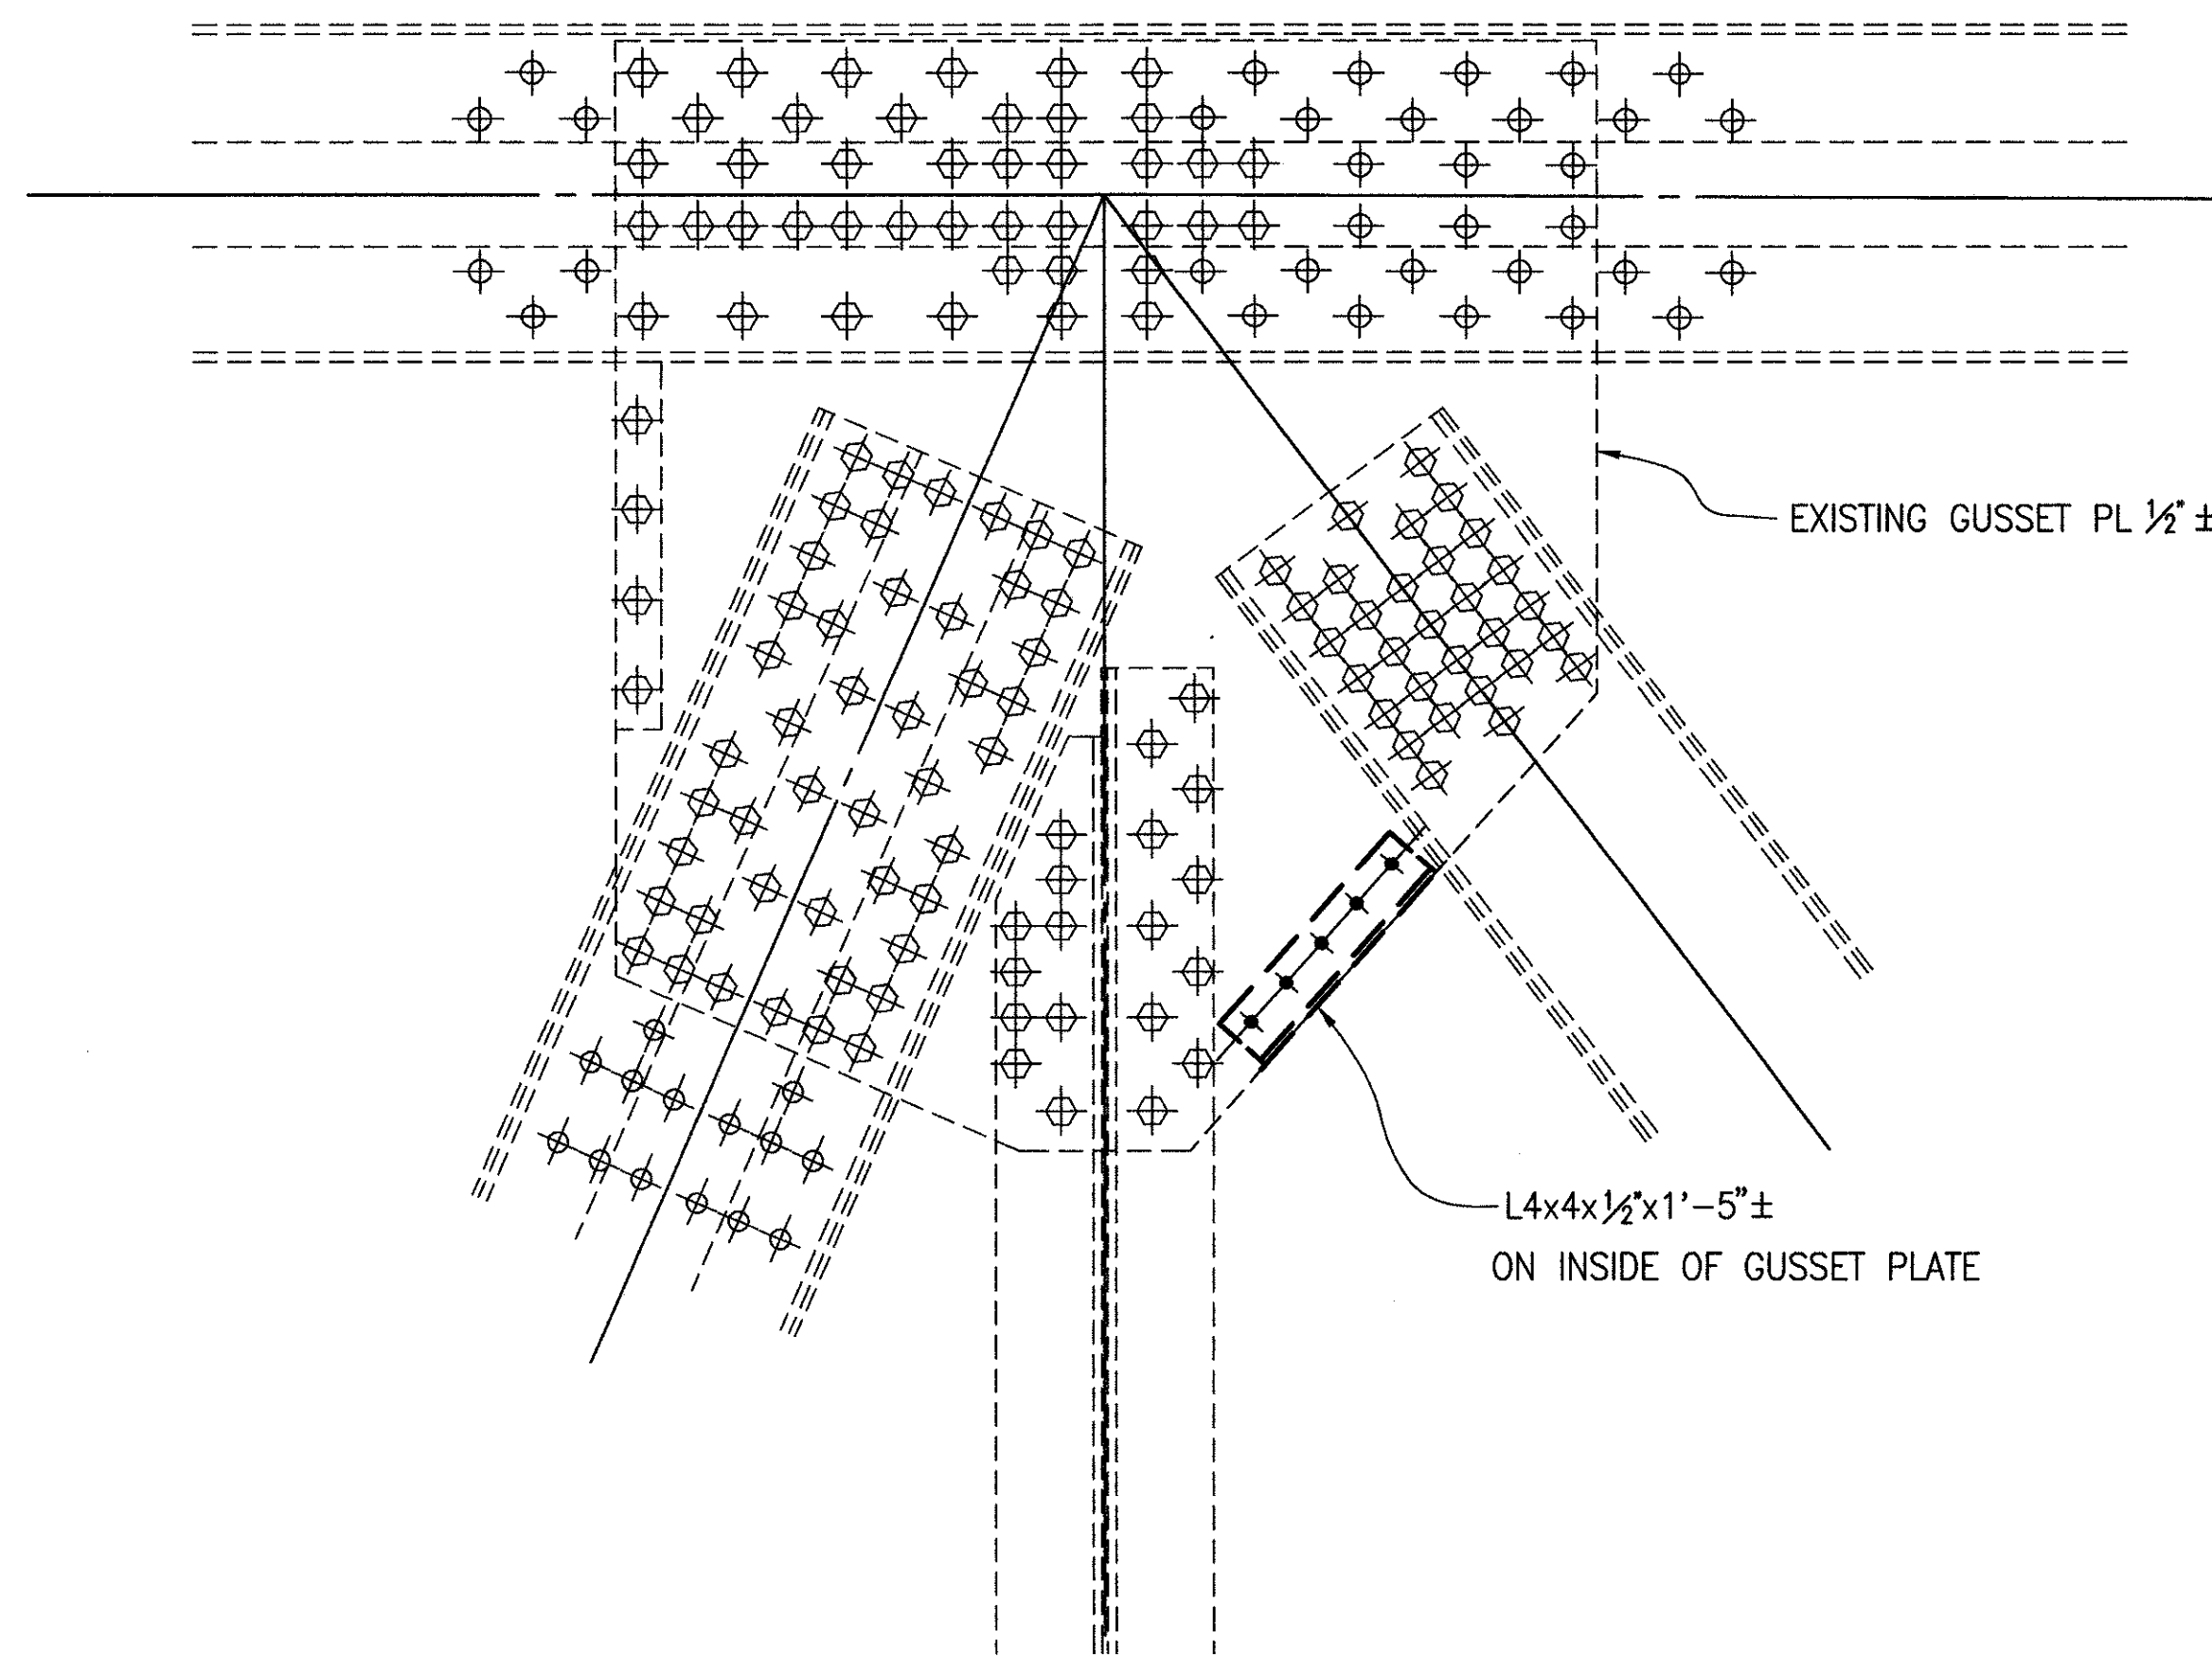

GUSSET PLATE RETROFIT

U5 AND U5' INTERIOR
8 LOCATIONS

GENERAL NOTES

SEE SHEET 2 OF 8

NOTATION

- SLO - SHORT LEG OUTSTANDING
- LLO - LONG LEG OUTSTANDING
- ◆ - INDICATES NEW BOLT
- ⊕ - INDICATES EXISTING BOLT
- ⊖ - INDICATES EXISTING RIVET

	RICHLAND ENGINEERING LIMITED 29 NORTH PARK STREET MANSFIELD, OHIO 44902
DATE 10/4/96	STRUCTURE FILE NO. 4304950 & 4304985
REVIEWED DHT	DESIGNED DAP
DRAWN JPS	CHECKED MLS
TRUSS GUSSET PLATE U5 & U5' RETROFIT DETAILS	
LAK-90-23.42 L&R	
<div style="border: 1px solid black; border-radius: 50%; width: 30px; height: 30px; display: flex; align-items: center; justify-content: center; margin: 0 auto;"> 4 10 </div>	