



Job No. 96073L8M Date 10/4/96 Drawn By JLS/JPS

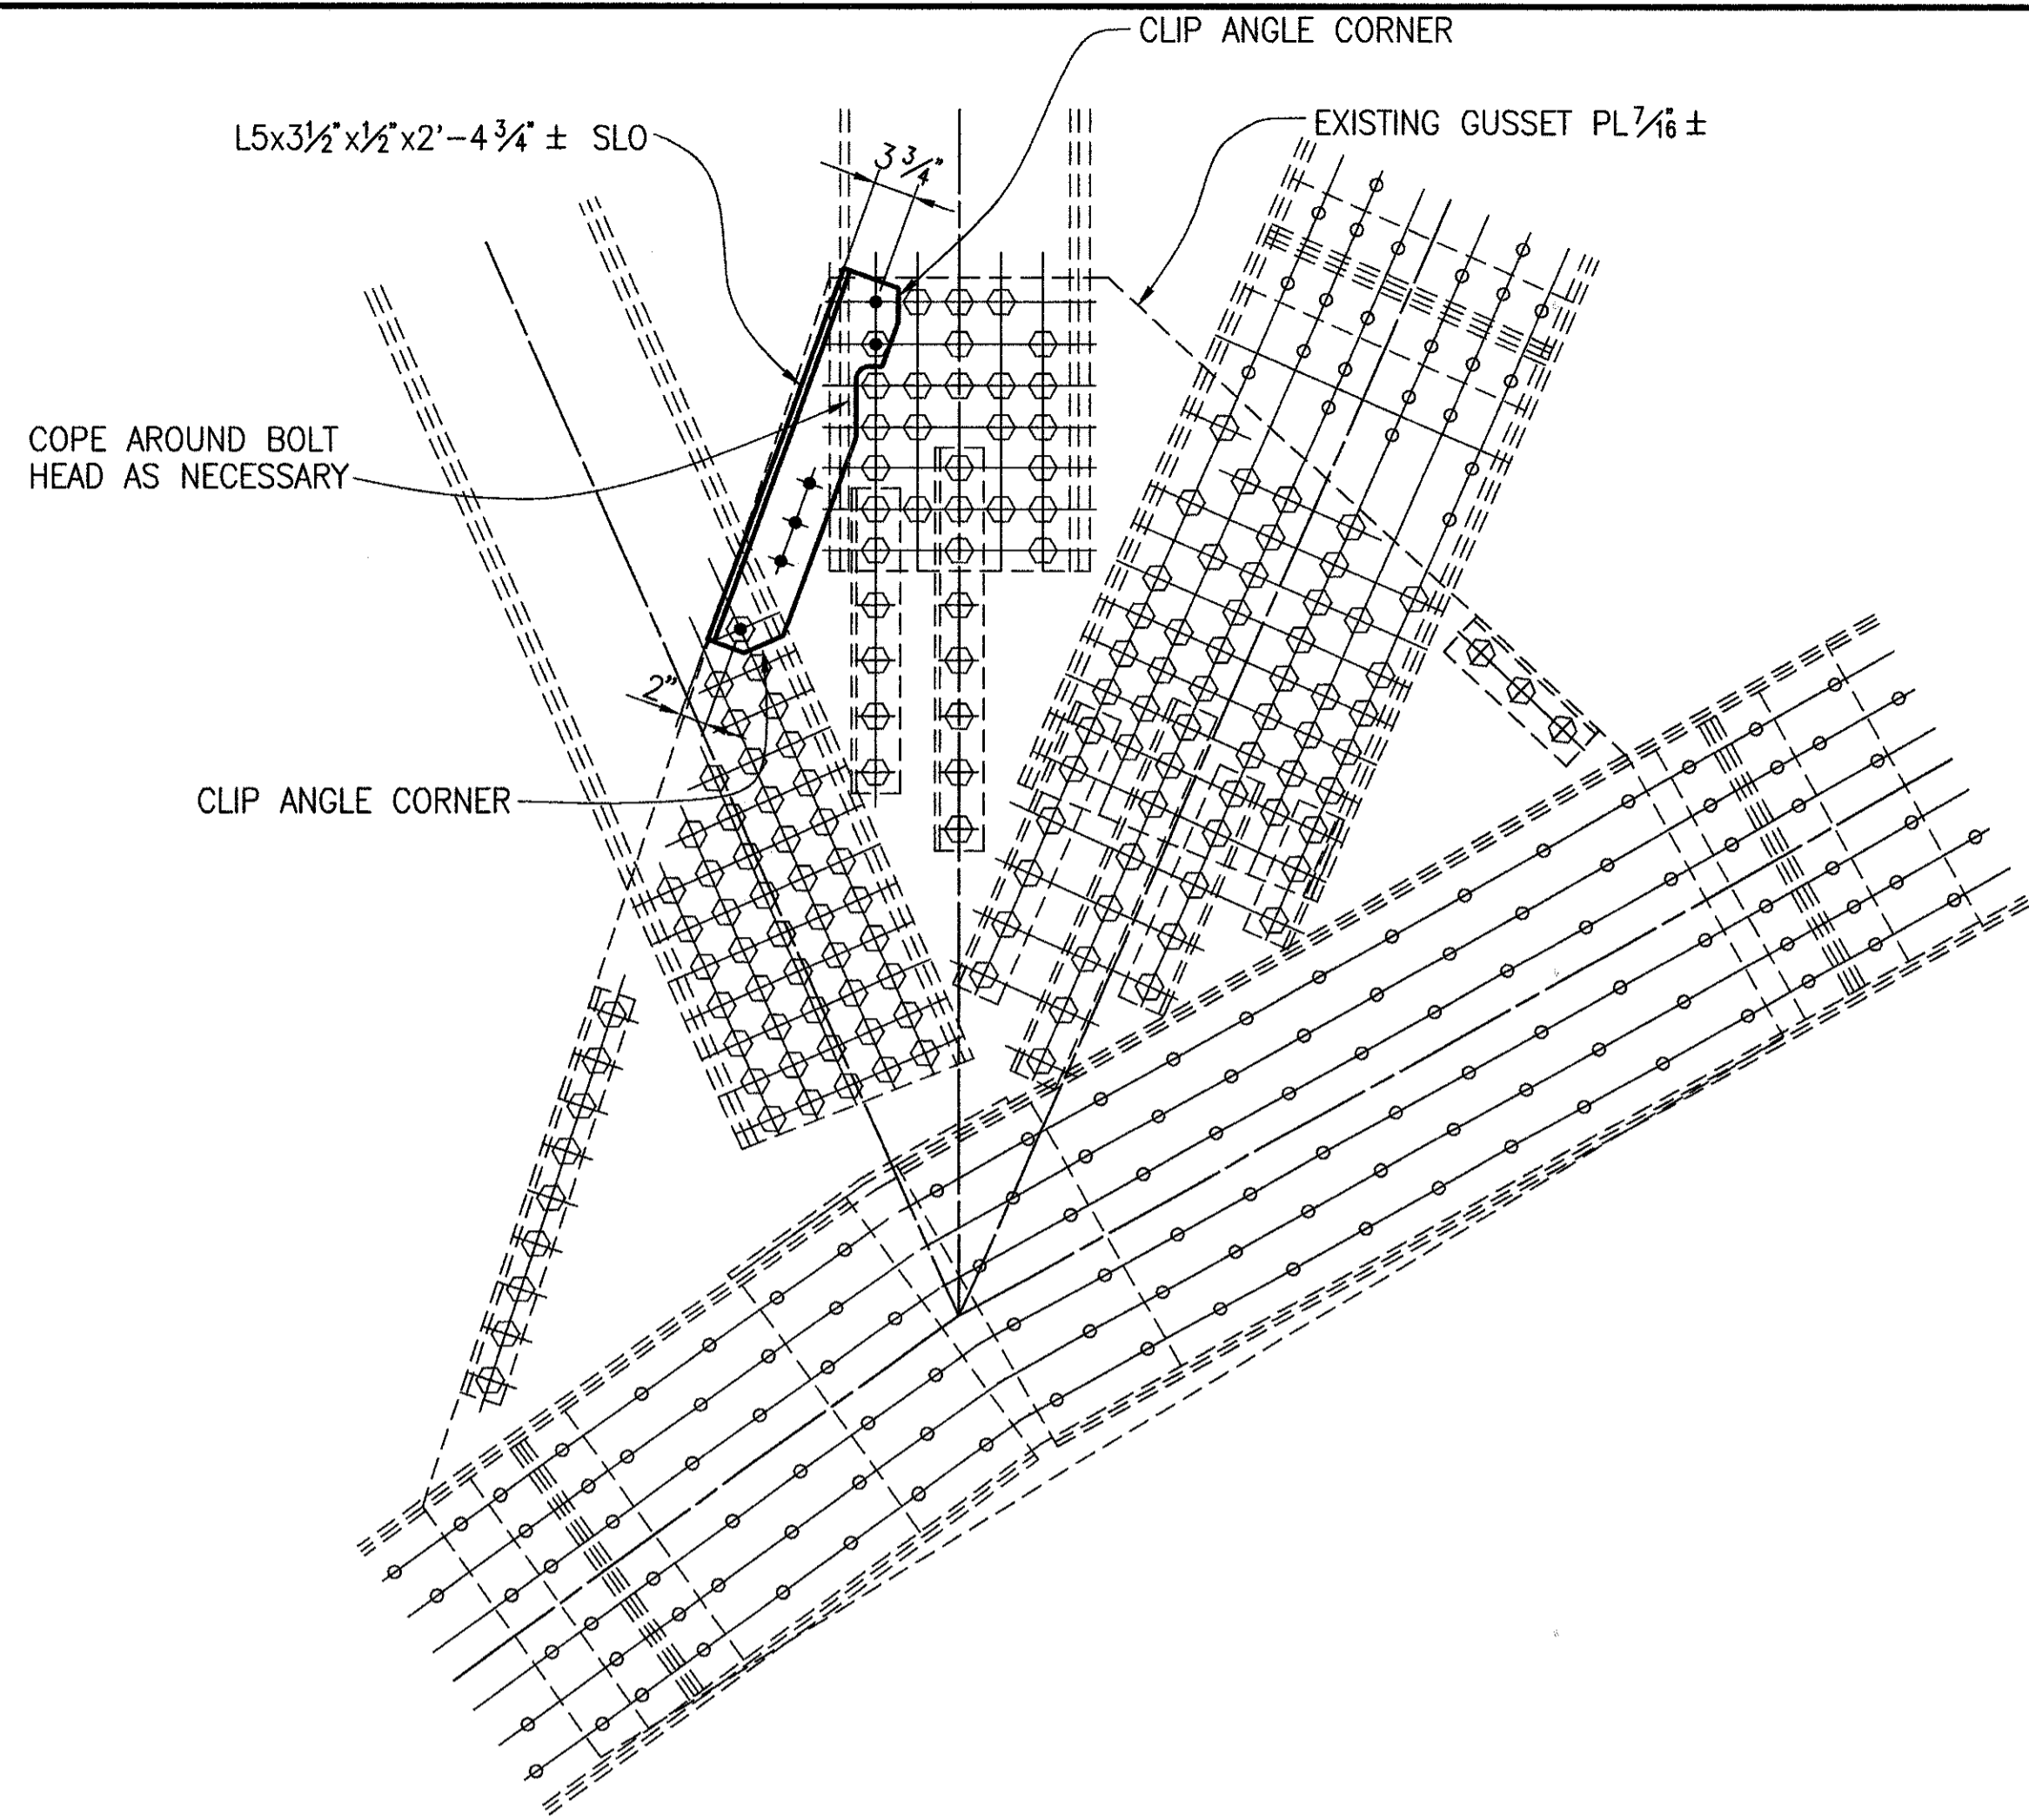

GUSSET PLATE RETROFIT

L8 AND L8' EXTERIOR
 5 LOCATIONS
 (L8' EXTERIOR, WESTBOUND BRIDGE, NORTH TRUSS NOT INCLUDED)
 (L8' EASTBOUND BRIDGE NOT INCLUDED)

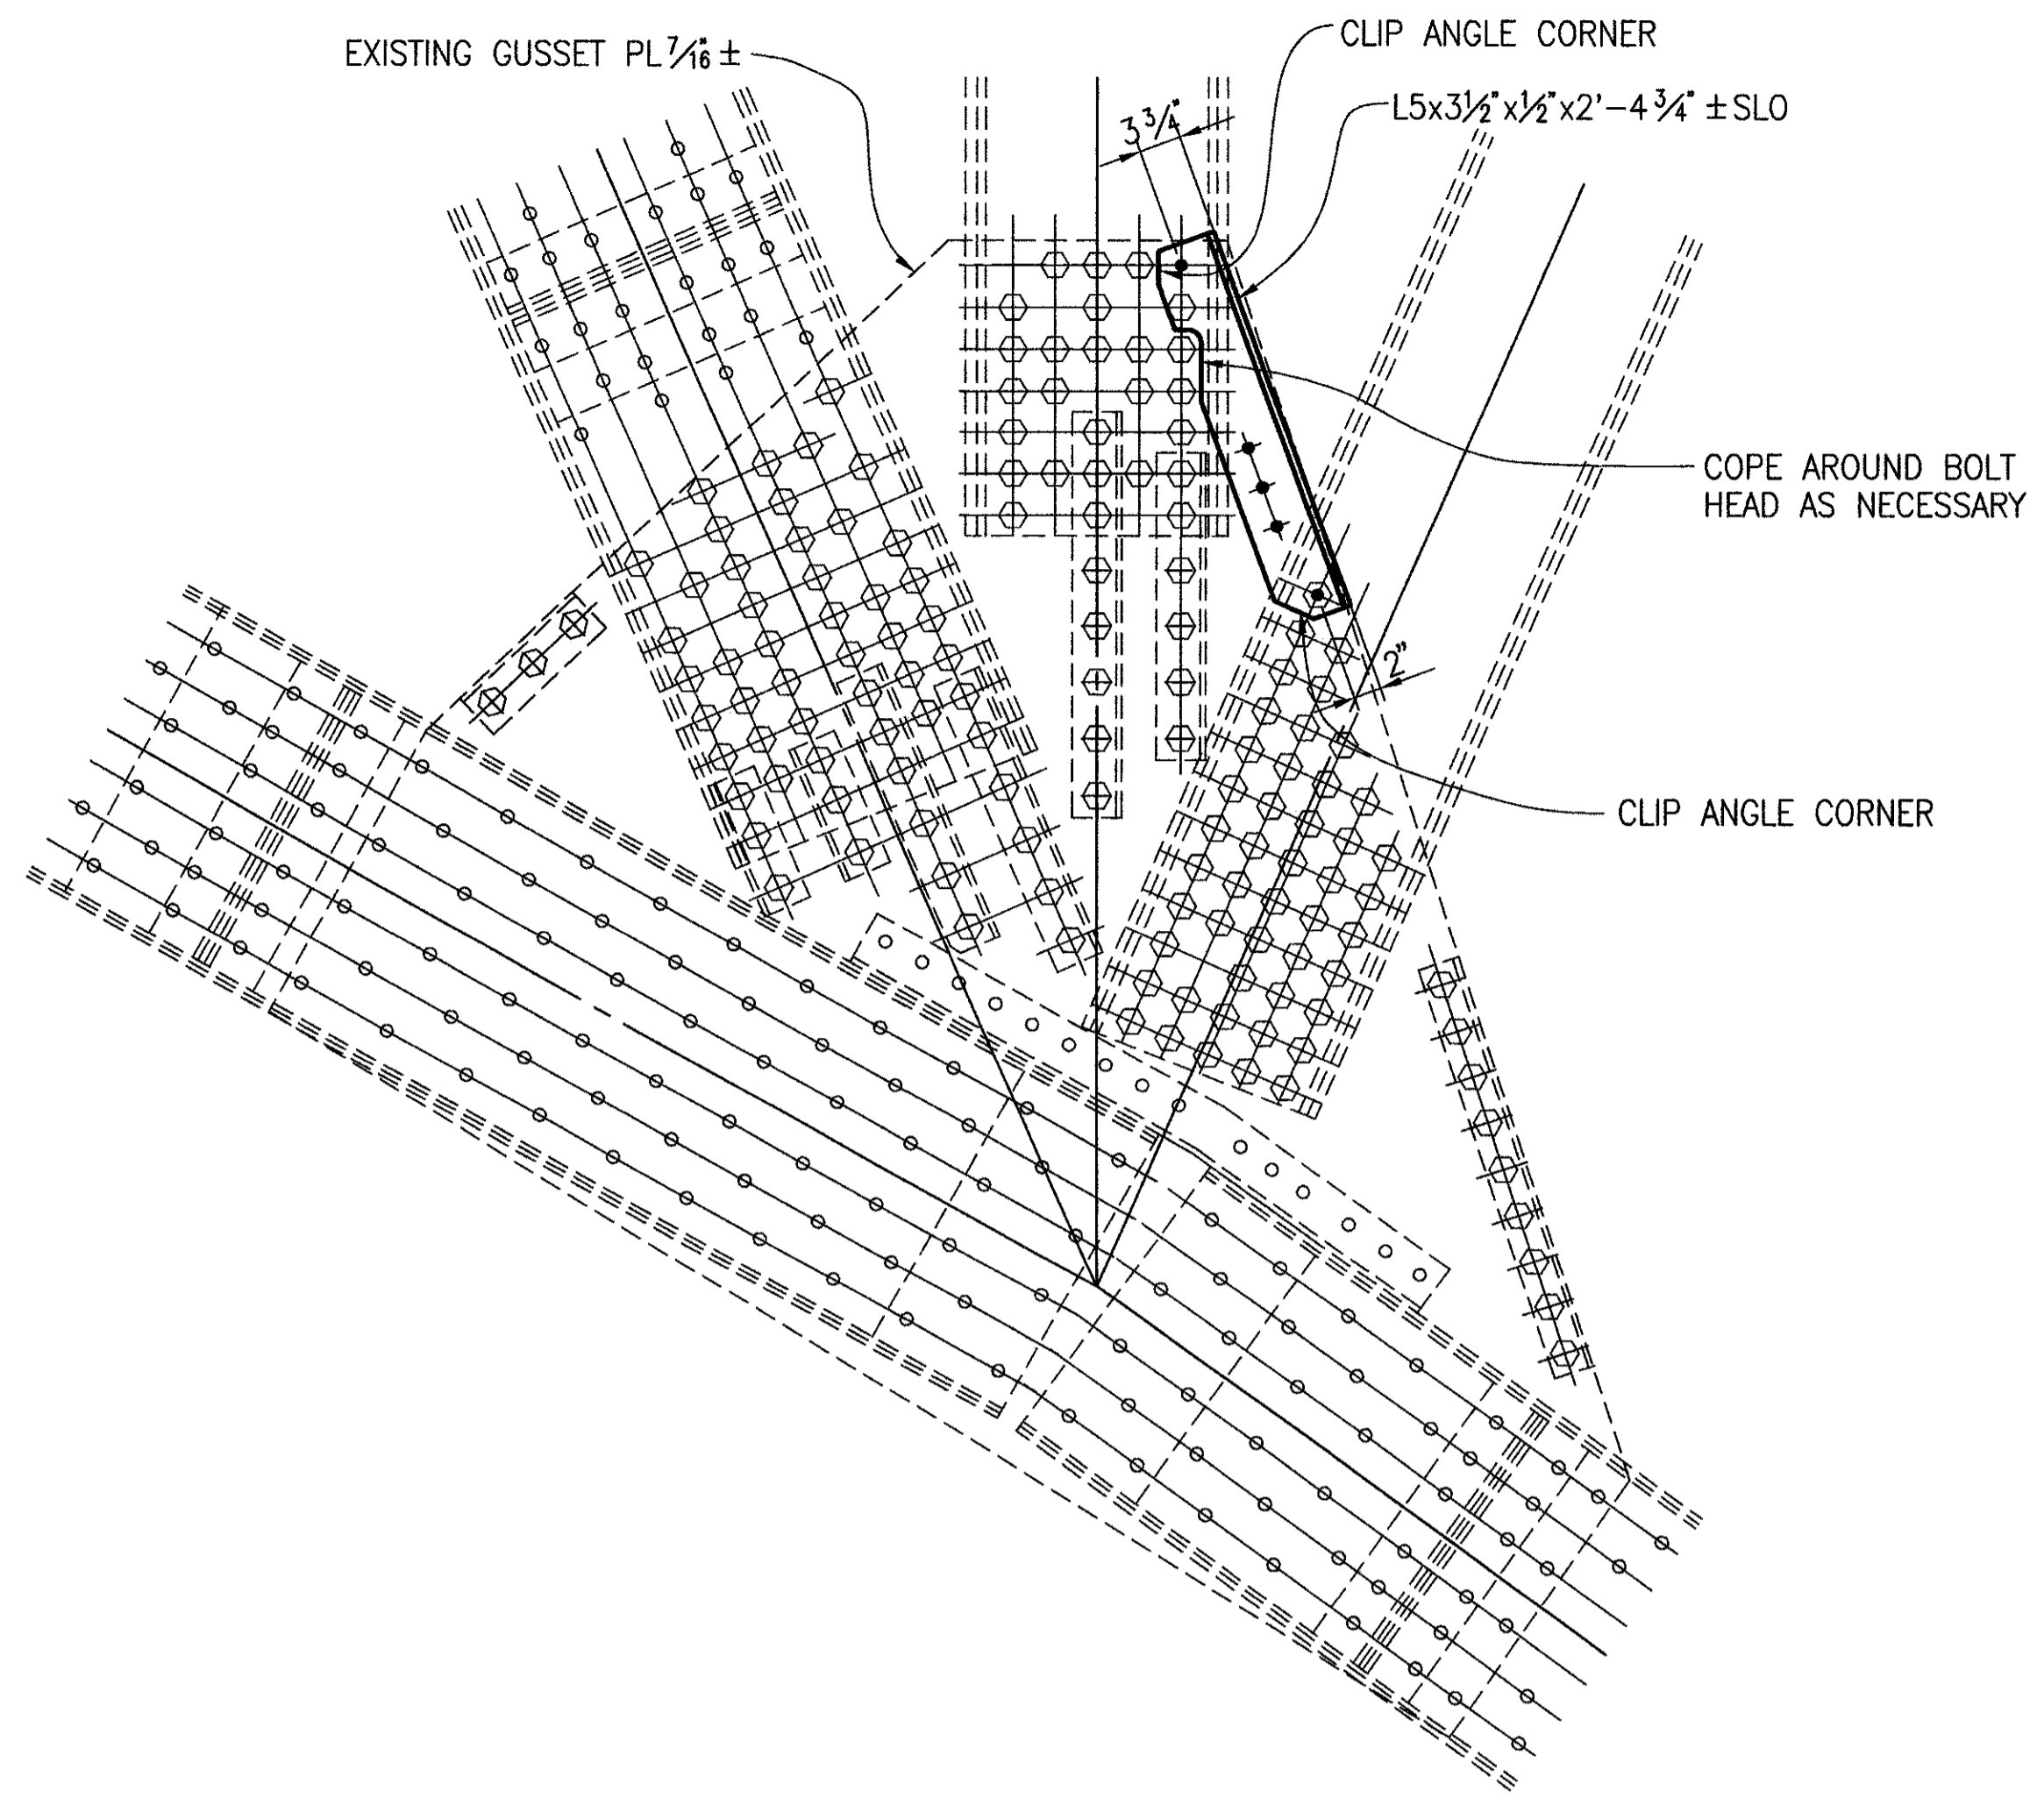

GUSSET PLATE RETROFIT

L8 AND L8' INTERIOR
 6 LOCATIONS
 (L8' EASTBOUND BRIDGE NOT INCLUDED)

GENERAL NOTES

SEE SHEET 2 OF 8

NOTATION

- SLO - SHORT LEG OUTSTANDING
- LLO - LONG LEG OUTSTANDING
- ⊕ - INDICATES NEW BOLT
- ⊗ - INDICATES EXISTING BOLT
- ⊙ - INDICATES EXISTING RIVET

RICHLAND ENGINEERING LIMITED
 29 NORTH PARK STREET
 MANSFIELD, OHIO 44902

| | |
|--------------------|-------------------|
| DATE | 10/4/96 |
| REVIEWED | DHT |
| DESIGNED | DAP |
| DRAWN | JPS |
| STRUCTURE FILE NO. | 4304950 & 4304955 |
| CHECKED | MSL |
| REVISED | |

TRUSS GUSSET PLATE L8 & L8'
 RETROFIT DETAILS

LAK-90-23.42 L&R