
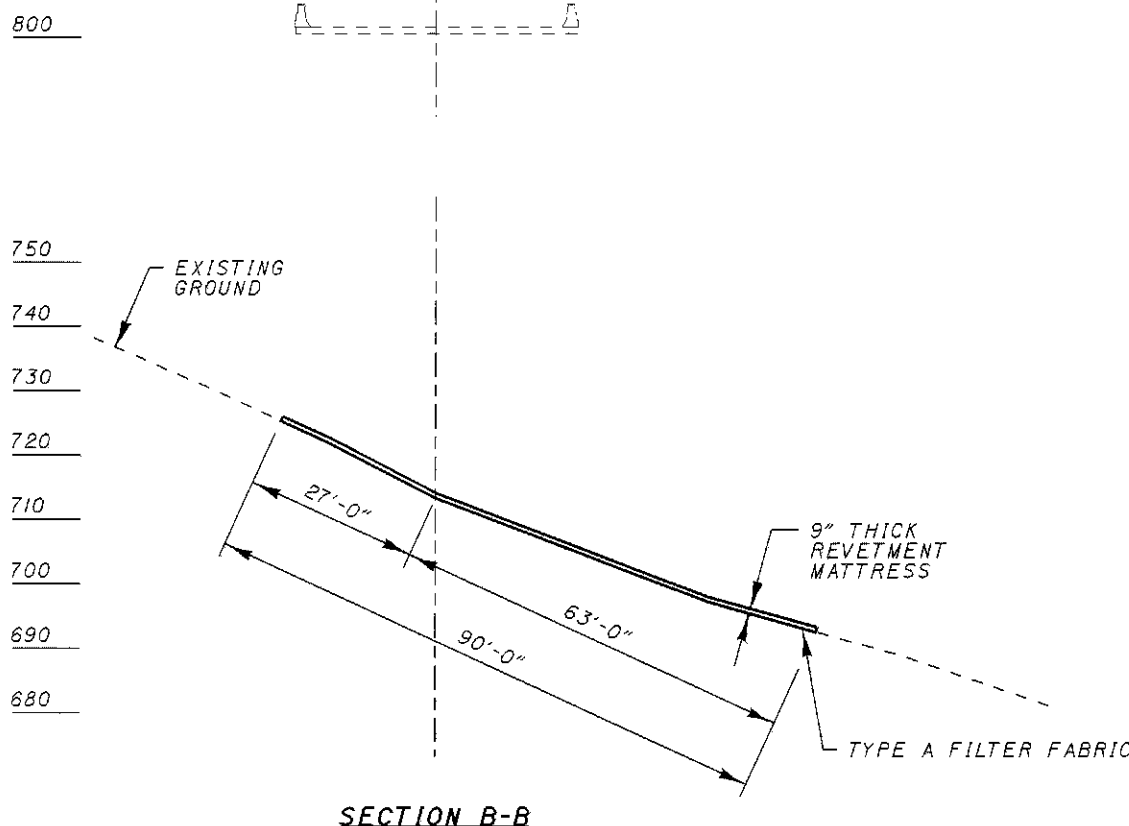


PLOT SUBMITTED: 24-FEB-1999 08:33


plan.dgn

plan.dgn

PLOTTED BY: nconley  
PLOTTED FROM: i:\projects\p\d\7507\plan.dgn

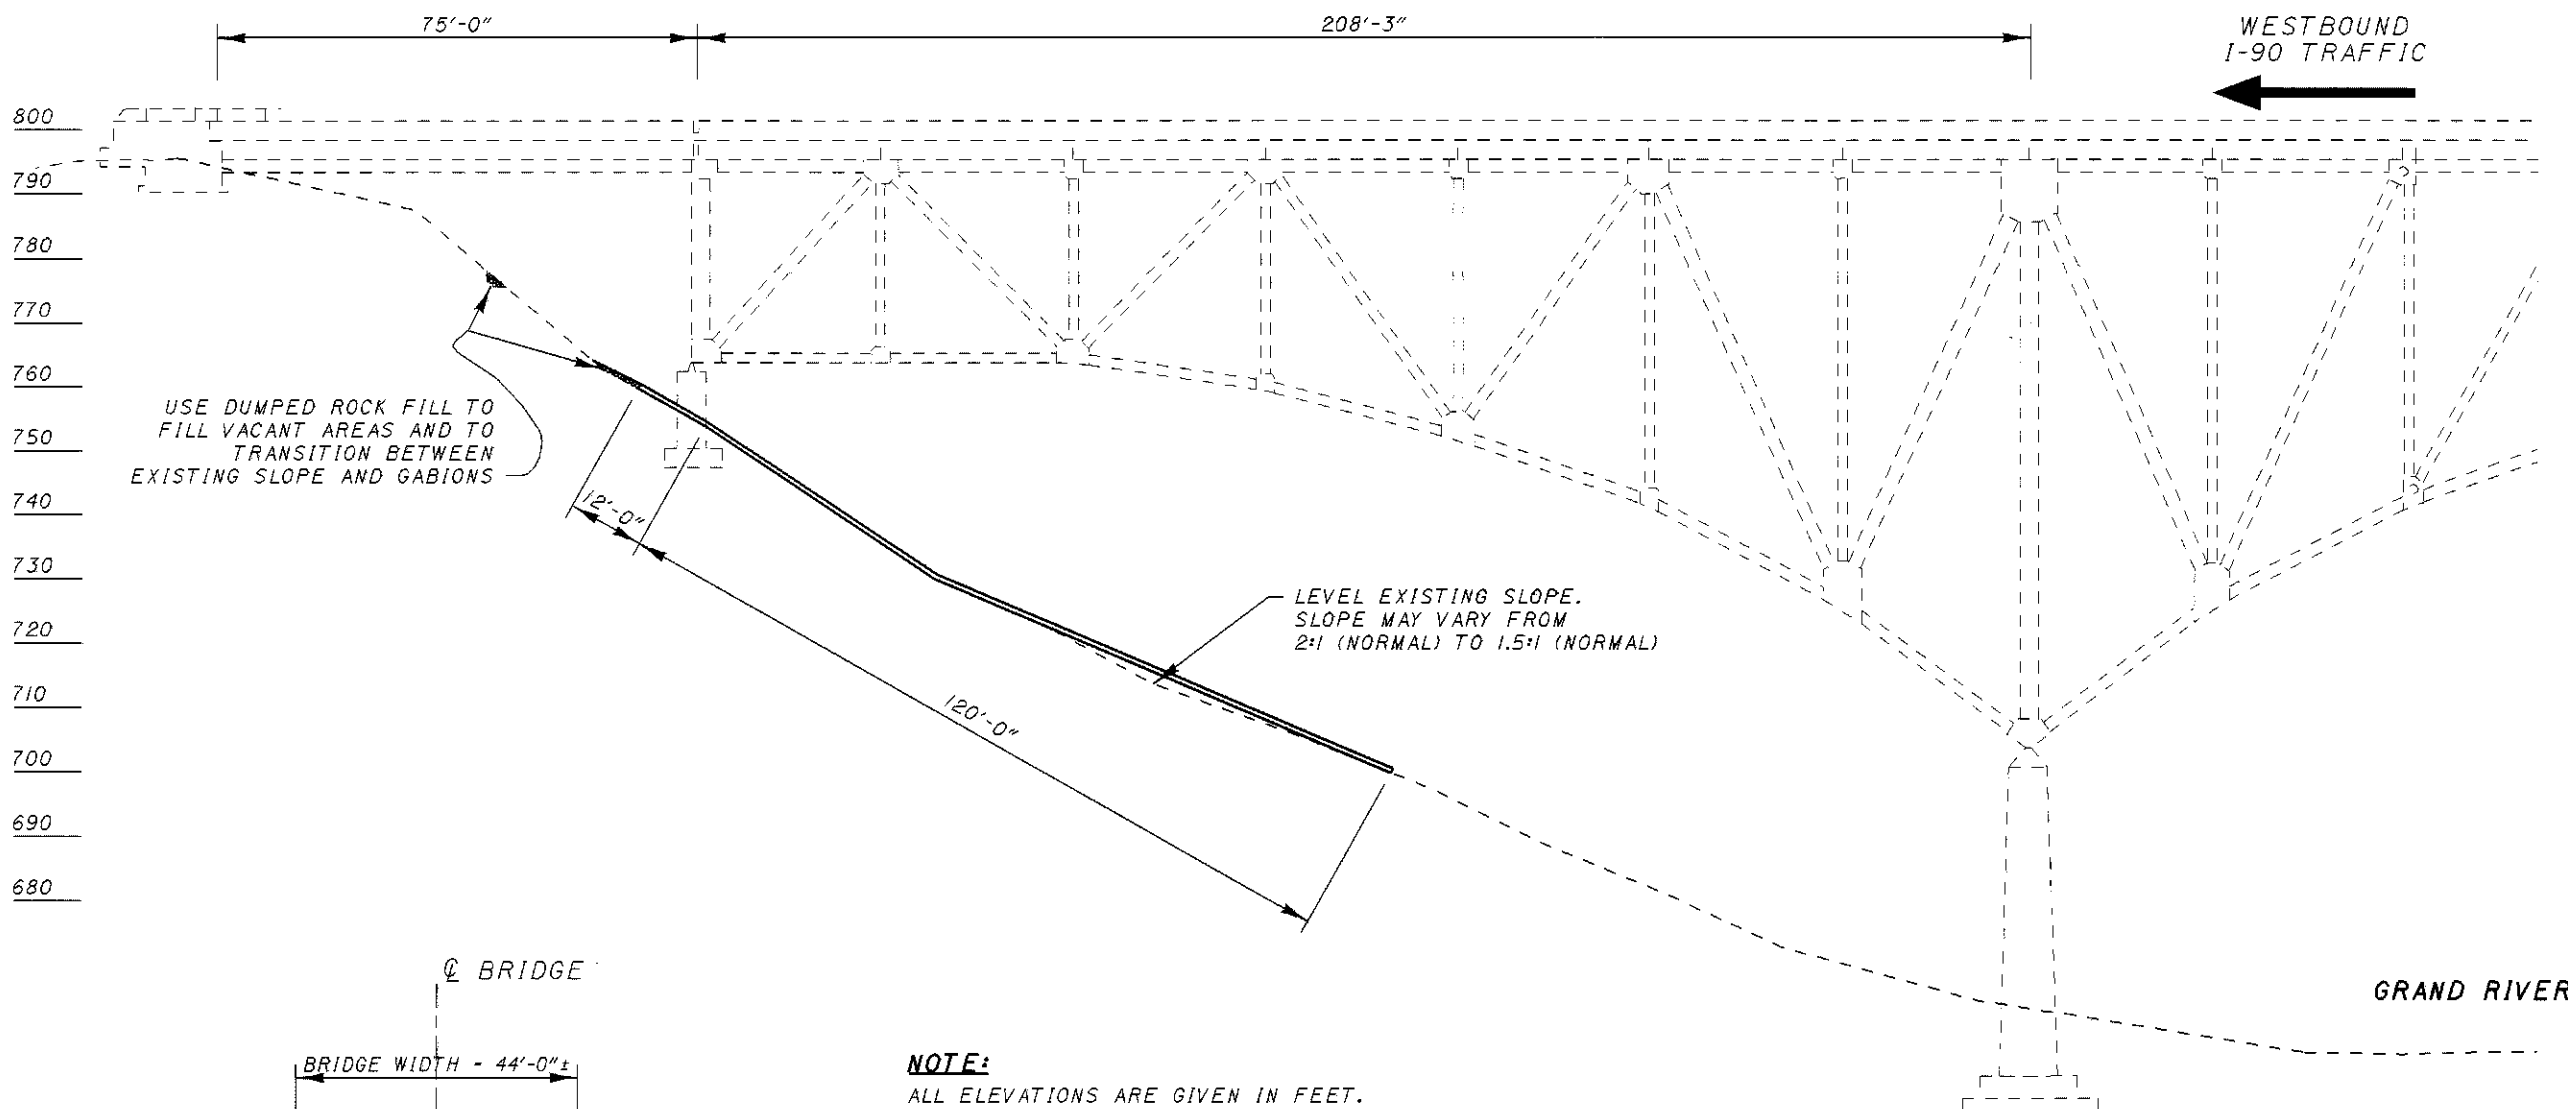

**NOTE:**  
ALL ELEVATIONS ARE GIVEN IN FEET.

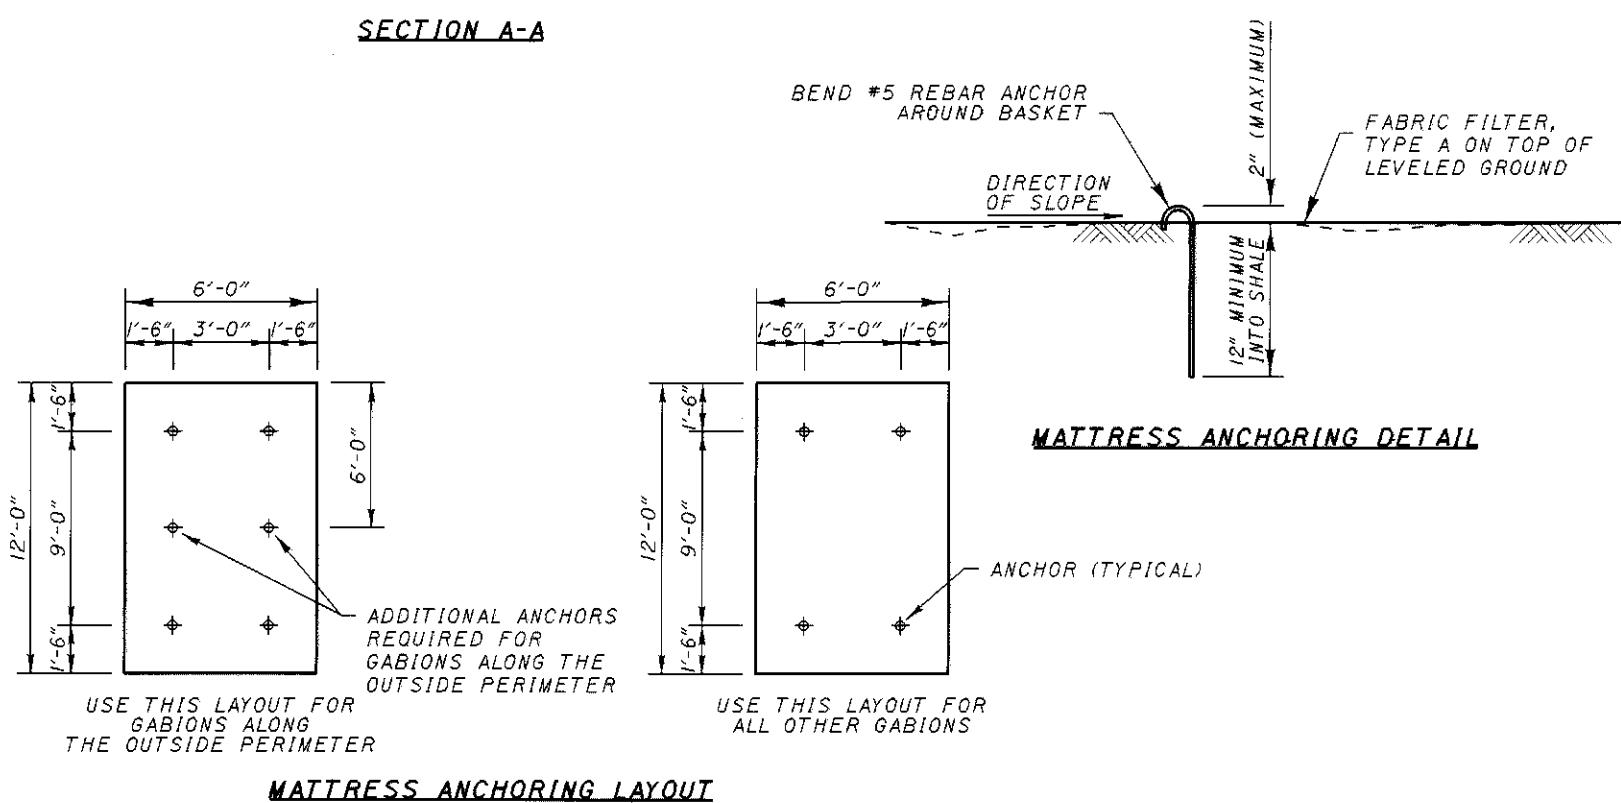

WESTBOUND  
I-90 TRAFFIC  
←

DESIGN AGENT  
DISTRICT TWELVE  
PRODUCTION DEPARTMENT

DESIGNED	NRC	CHECKED	MJM
DRAWN	NRC	REVISION	
REVIEWED	JJL	STRUCTURE FILE NUMBER	4304950
DATE	2/99		

**SECTION VIEWS AND DETAILS**  
BRIDGE NO. LAK-90-2342L  
OVER GRAND RIVER

LAK-90-23.24