


705.372 (215.0) 697.170 (212.5) 688.968 (210.0) 680.766 (207.5) 672.564 (205.0) 664.362 (202.5)

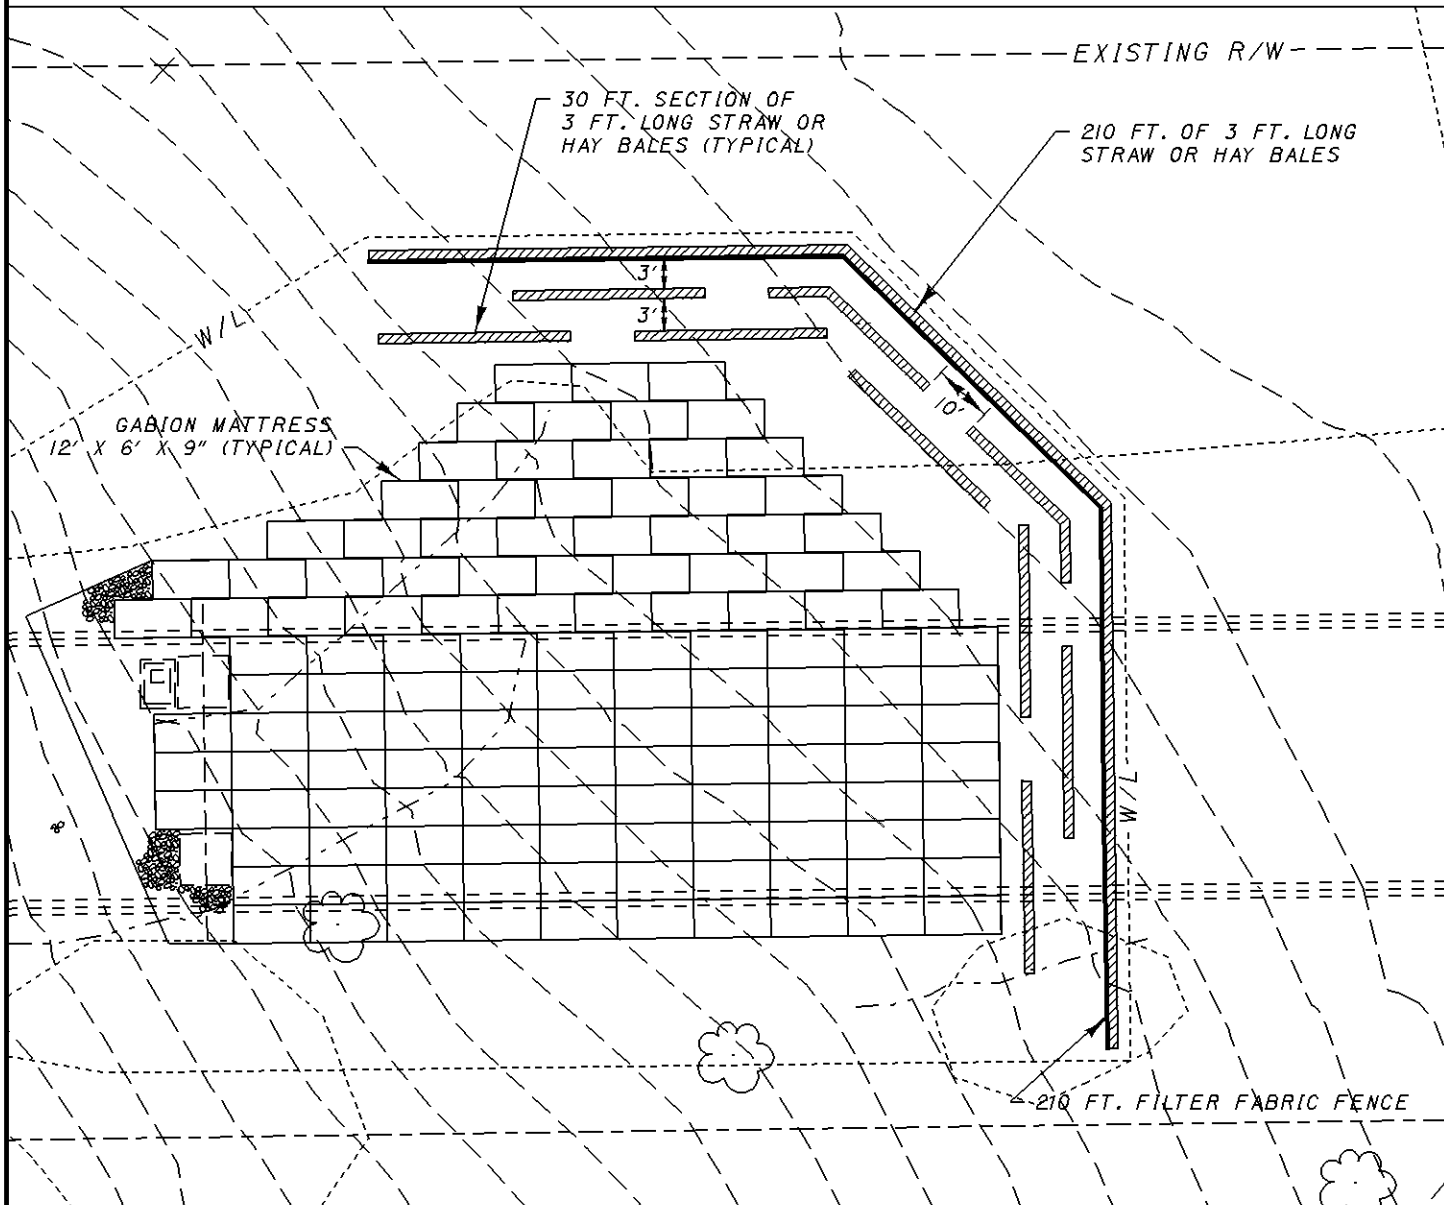

787.392 (240.0) 779.190 (237.5) 770.988 (235.0) 762.786 (232.5) 754.584 (230.0) 746.382 (227.5) 738.180 (225.0) 729.978 (222.5) 721.776 (220.0) 713.574 (217.5) 705.372 (215.0) 697.170 (212.5) 688.968 (210.0) 680.766 (207.5)

PLAN VIEW

**THIS PROJECT IS ADJACENT TO THE GRAND WILD RIVER.
ALL EROSION CONTROL MEASURES MUST BE STRICTLY ADHERED TO.**

REFER TO SHEET 2/2 OF THIS ADDENDUM FOR
DETAILS ON THE TEMPORARY EROSION CONTROL.

NOTE:


CONTRACTOR SHALL LOWER EQUIPMENT AND
MATERIALS OVER THE SIDE OF THE STRUCTURE
TO MINIMIZE DAMAGE TO THE NATURAL TERRAIN.

DESIGN AGENCY
DISTRICT TWELVE
PRODUCTION DEPARTMENT

DATE	4/99
REVIEWED	JJL
STRUCTURE FILE NUMBER	4304950
DRAWN	NRC
DESIGNED	NRC
CHECKED	MJM
REVISED	

TEMPORARY EROSION CONTROL
BRIDGE NO. LAK-90-2342L
OVER GRAND RIVER

**LAK-90-23.42
ADDENDUM**

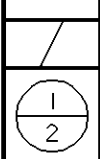

I:\projects\p17507\addend.dgn