


12" PROFILE
AT ABUTMENT (LEFT) & MAIN LINE

(1D)

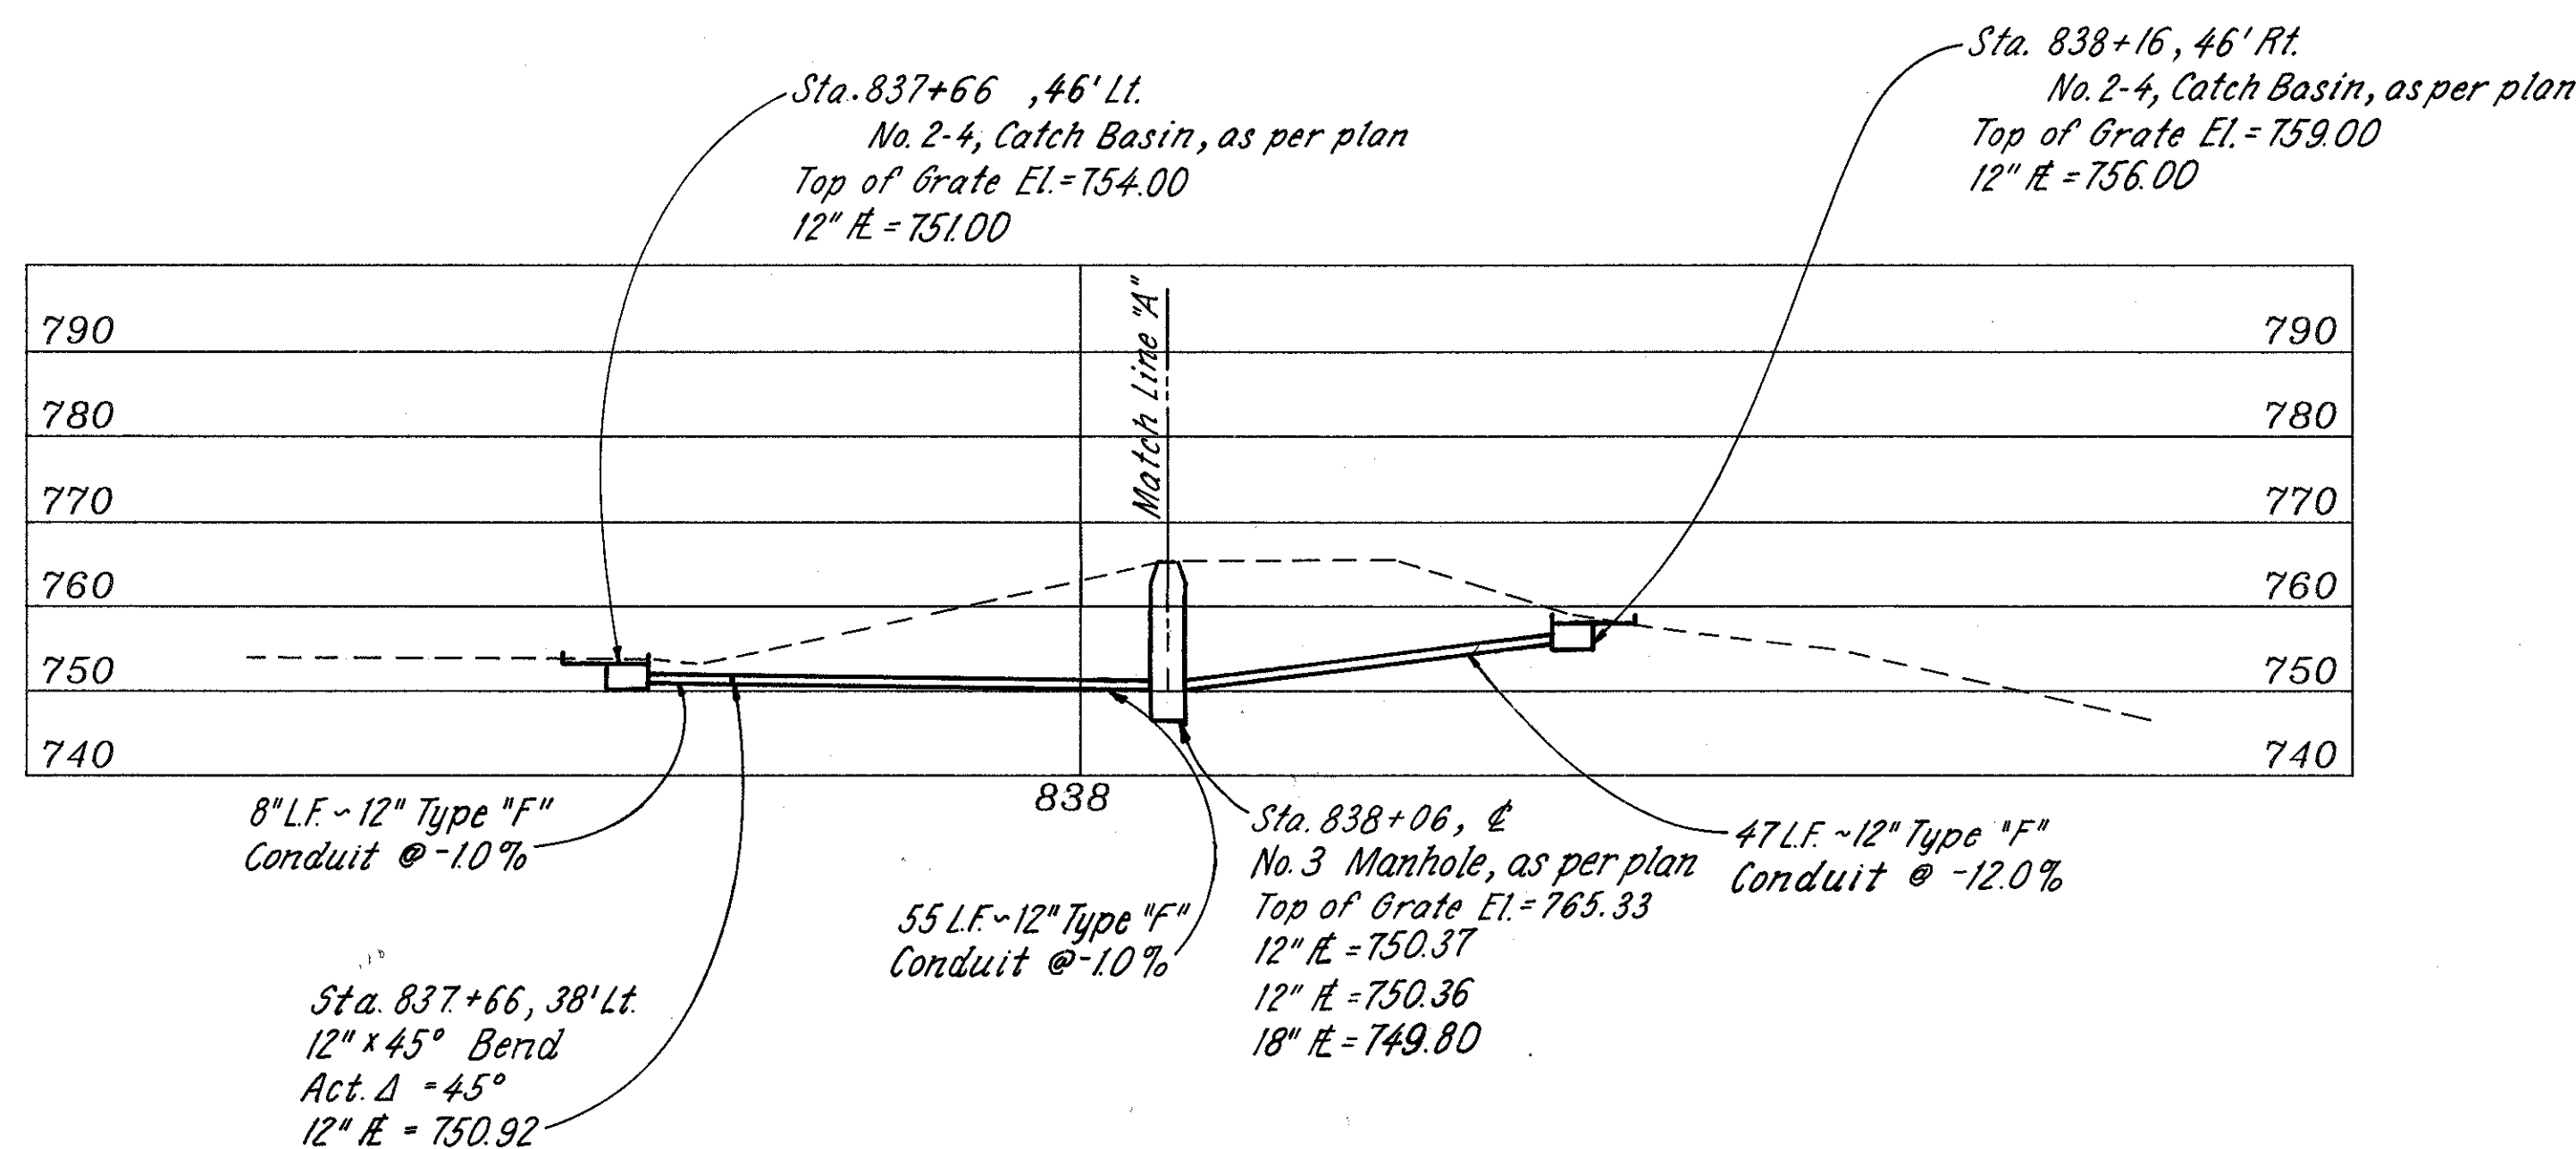

12" PROFILE
AT PIER 4 (LEFT & RIGHT)

(2D) & (3D)

NOTES

PROFILES are along the center lines of pipes, stationing is projected.

MH-1, AS PER PLAN: for additional details see sheet 14.

CATCH BASIN 2-4, AS PER PLAN: for additional details see sheet 14.

QUANTITIES are carried sheet 5.



**PROFILE ALONG PIPES
STA. 834+50 TO STA. 840+00**

**BRIDGE NO. LAK-90-2342 (L & R)
OVER THE GRAND RIVER**

LAKE COUNTY I.R. 90

DESIGNED	DRAWN	TRACED	CHECKED	REVIEWED	DATE	REVISED
DHT	KH	KH	JH	DAP	9/13/89	