



STATE OF OHIO
DEPARTMENT OF TRANSPORTATION
LAK-90-23.609/23.641
(14.67/14.69)
CONCORD TOWNSHIP
LAKE COUNTY

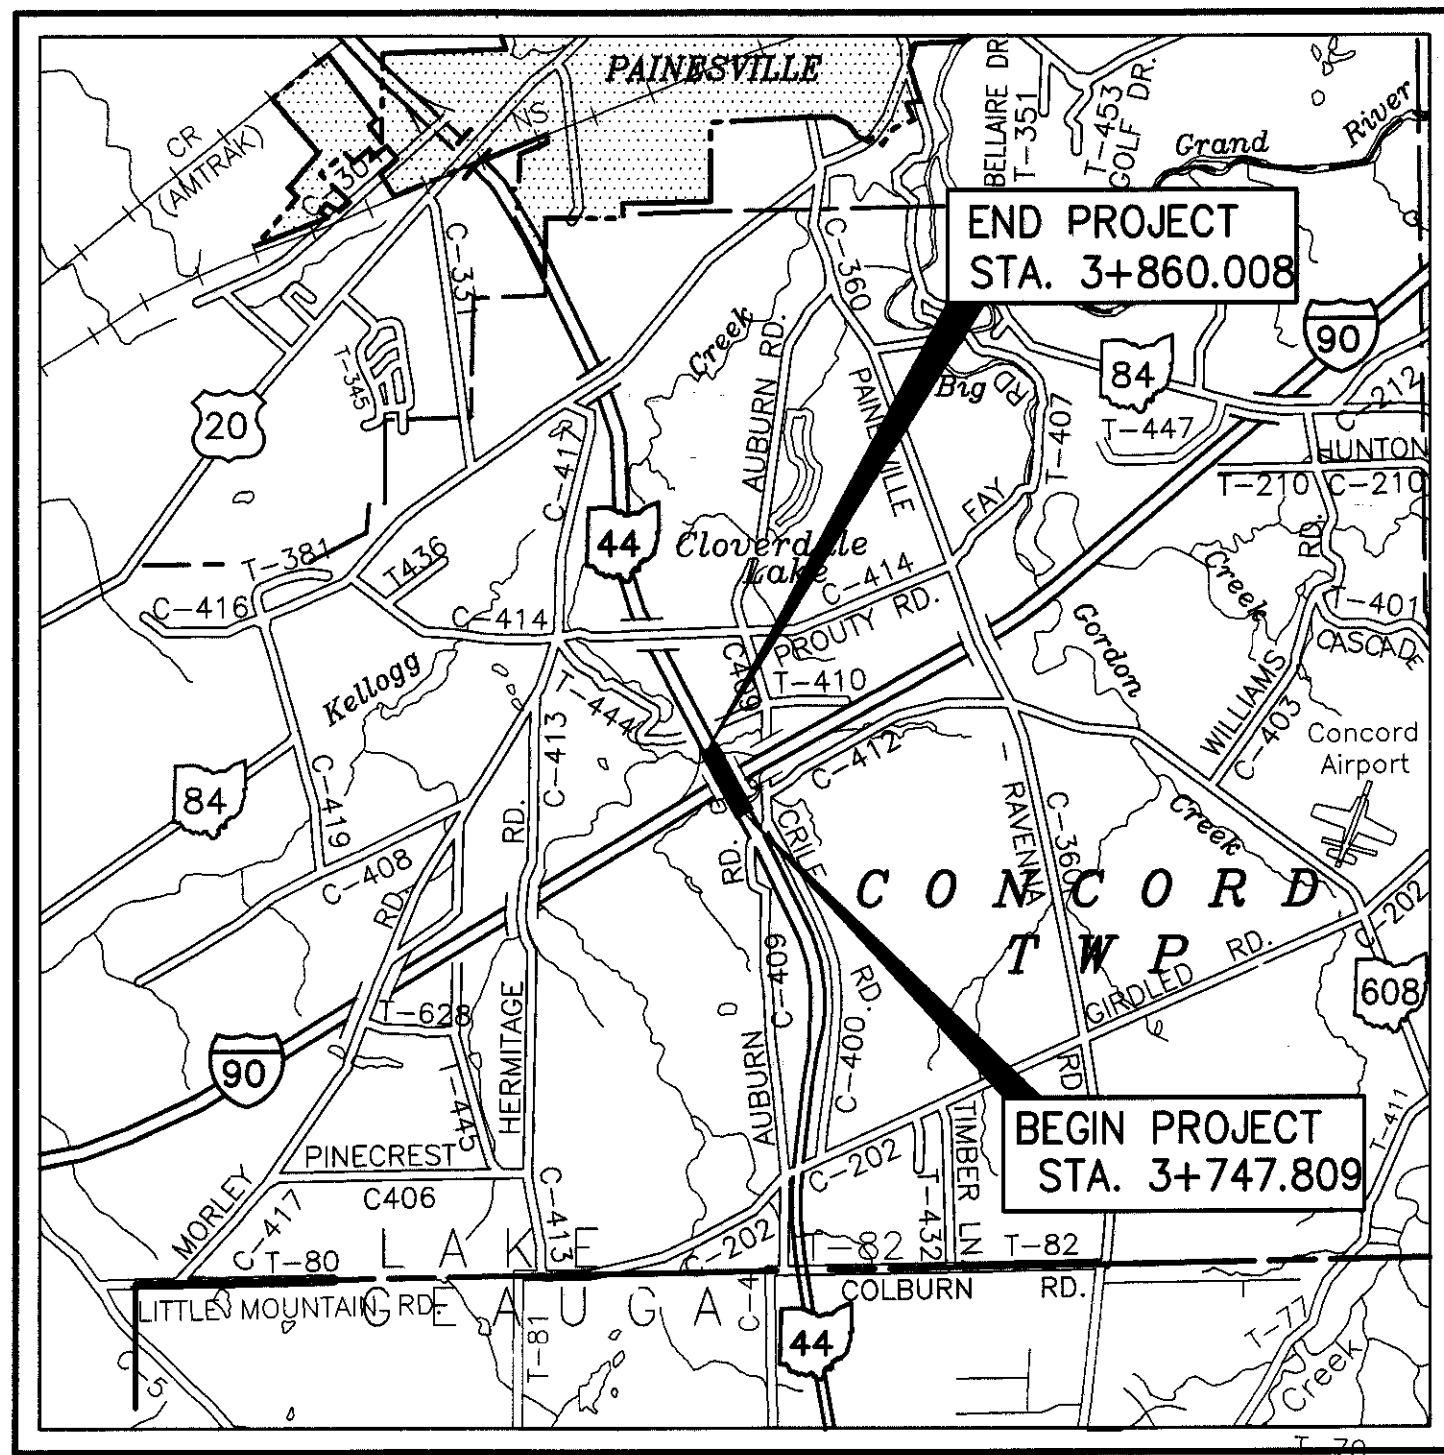

LOCATION MAP

LATITUDE: N 41° 40' 12" LONGITUDE: W 81° 14' 50"

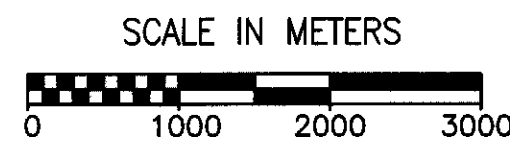

PORTION TO BE IMPROVED	
INTERSTATES	
U.S. HIGHWAYS	
STATE HIGHWAYS	
COUNTY HIGHWAYS	
TOWNSHIP HIGHWAYS	
OTHER STREETS	

DESIGN DESIGNATION

CURRENT ADT (1999)	23,148
DESIGN YEAR ADT (2020)	29,970
DESIGN HOURLY VOLUME (2020)	3,000
DIRECTIONAL DISTRIBUTION	61%
TRUCKS (24 HOUR B&C)	6%
DESIGN SPEED	90 Km/h
LEGAL SPEED	45 MPH

DESIGN FUNCTIONAL CLASSIFICATION - URBAN FREEWAY

DESIGN EXCEPTIONS

NONE

UNDERGROUND UTILITIES

TWO WORKING DAYS
BEFORE YOU DIG

CALL 1-800-362-2764 (Toll free)


OHIO UTILITIES
PROTECTION SERVICE
NON - MEMBERS
MUST BE CALLED DIRECTLY

PREPARED AND RECOMMENDED BY

REL
RICHLAND ENGINEERING LIMITED
CONSULTING ENGINEERS
(419) 524-0074
29 NORTH PARK STREET MANSFIELD, OHIO 44902

INDEX OF SHEETS

TITLE SHEET	1
TYPICAL SECTIONS	2 & 3
GENERAL NOTES	4
MAINTENANCE OF TRAFFIC GENERAL NOTES AND PLANS	5-10
GENERAL SUMMARY	11 & 12
CALCULATIONS	13
PLAN & PROFILE	14 & 15
CROSS SECTIONS	16-19
STORM SEWER PROFILES	20
TRAFFIC CONTROL PLANS	21 & 22
APPROACH SLAB DETAILS	23
STRUCTURE PLANS	24-41

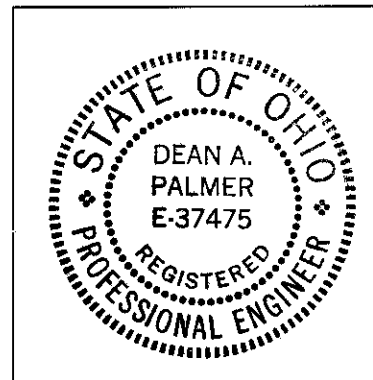

Dean A. Palmer
DEAN A. PALMER REG. ENG. NO. 37475

STANDARD CONSTRUCTION DRAWINGS										SUPPLEMENTAL SPECIFICATIONS	
BP-2.4M	10-28-94	RM-4.2M	10-21-97	DM-1.1M	10-21-97	MT-35.10M	1-30-95	MT-105.11M	4-25-94	806	9-9-97
BP-3.1M	10-28-94			DM-2.1M	6-30-95	MT-35.11M	1-30-95			815	5-30-96
BP-5.1M	10-28-94	CB-1.1M	7-12-95					AS-1-81M	10-25-94	830	10-21-98
		CB-2.1M	7-12-95	DM-4.3	4-29-99	MT-95.30M	4-25-94			842	1-6-99
GR-1.1M	10-21-97	CB-2.2M	7-12-95	DM-4.4	7-29-99	MT-95.40M	4-25-94	EXJ-4-87M	2-18-97	844	1-6-99
GR-1.2M	1-3-96							RB-1-55M	10-25-94	863	9-9-97
GR-1.3M	11-30-94	HW-2.1M	7-12-95	TC-41.20M	7-01-94	MT-98.12M	6-24-93	VPF-1-90M	3-20-95	877	4-13-99
		HW-2.2M	7-12-95			MT-98.13M	6-24-93			899	10-21-98
GR-2.1M	4-14-98			TC-52.10M	7-29-94	MT-98.14M	6-24-93	PCB-91M	3-20-95	905	4-1-98
		MH-1.1M	10-21-97	TC-52.20M	7-29-94					906	5-5-98
GR-3.1M	10-21-97	MH-1.2M	9-6-95	TC-71.10M	9-1-93	MT-102.10M	1-30-95	SUPPL. SPEC. :		907	10-21-98
GR-3.2M	10-21-97	MH-3.1M	9-6-95	TC-72.20M	9-1-93	MT-105.10M	4-25-94	846	9-9-97	908	1-6-99
										1011	12-7-95

APPROVED: *David Fay*
DATE: 8 OCT 99 DISTRICT DEPUTY DIRECTOR

APPROVED: *Gordon Proctor, Jr.*
DATE: 11-1-99 DIRECTOR, DEPARTMENT OF TRANSPORTATION