
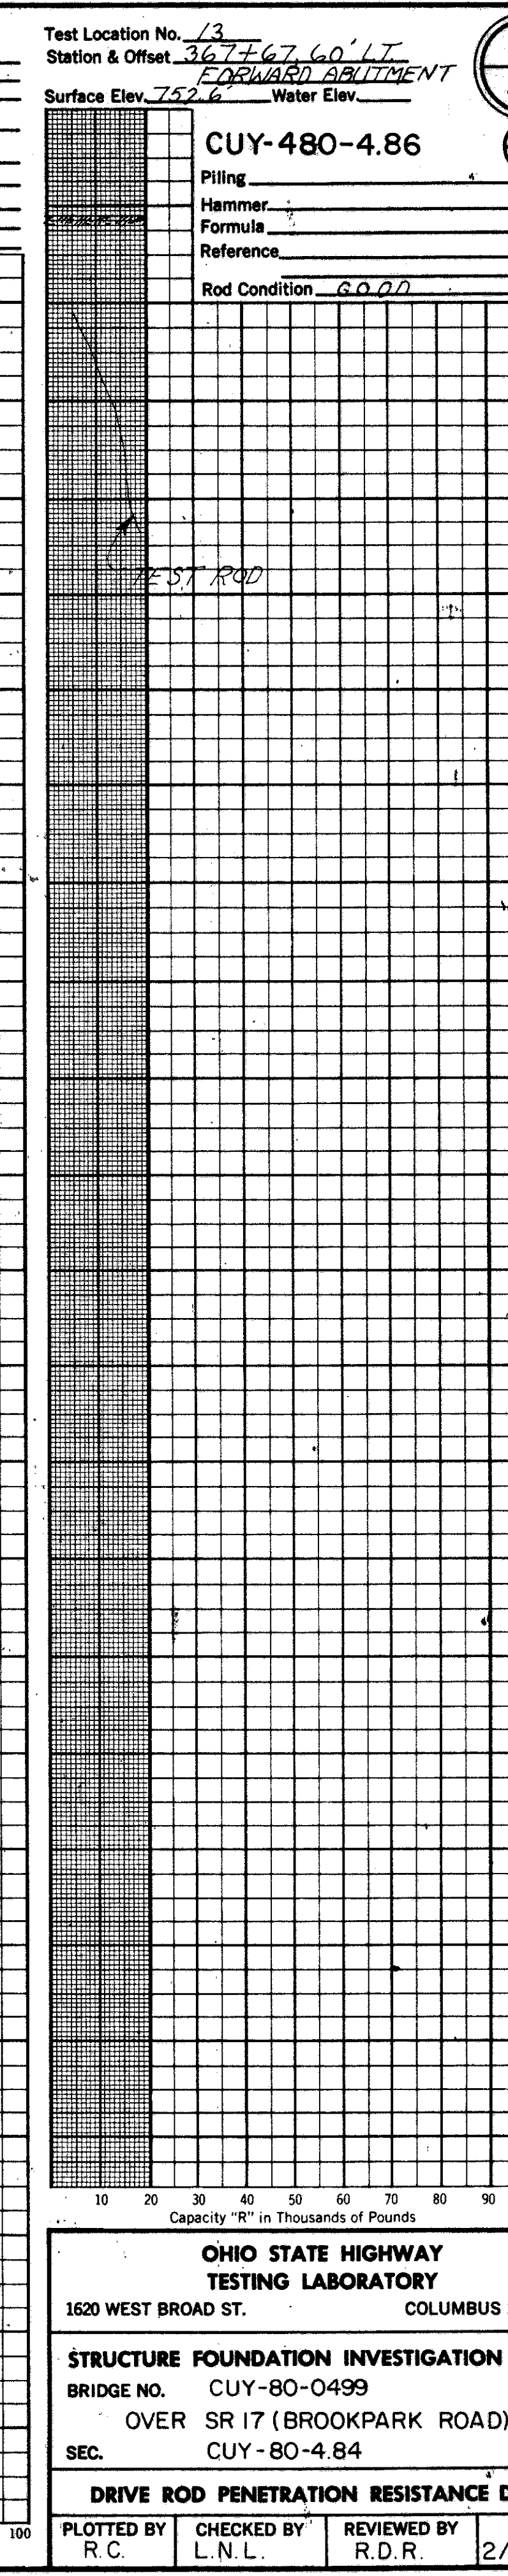
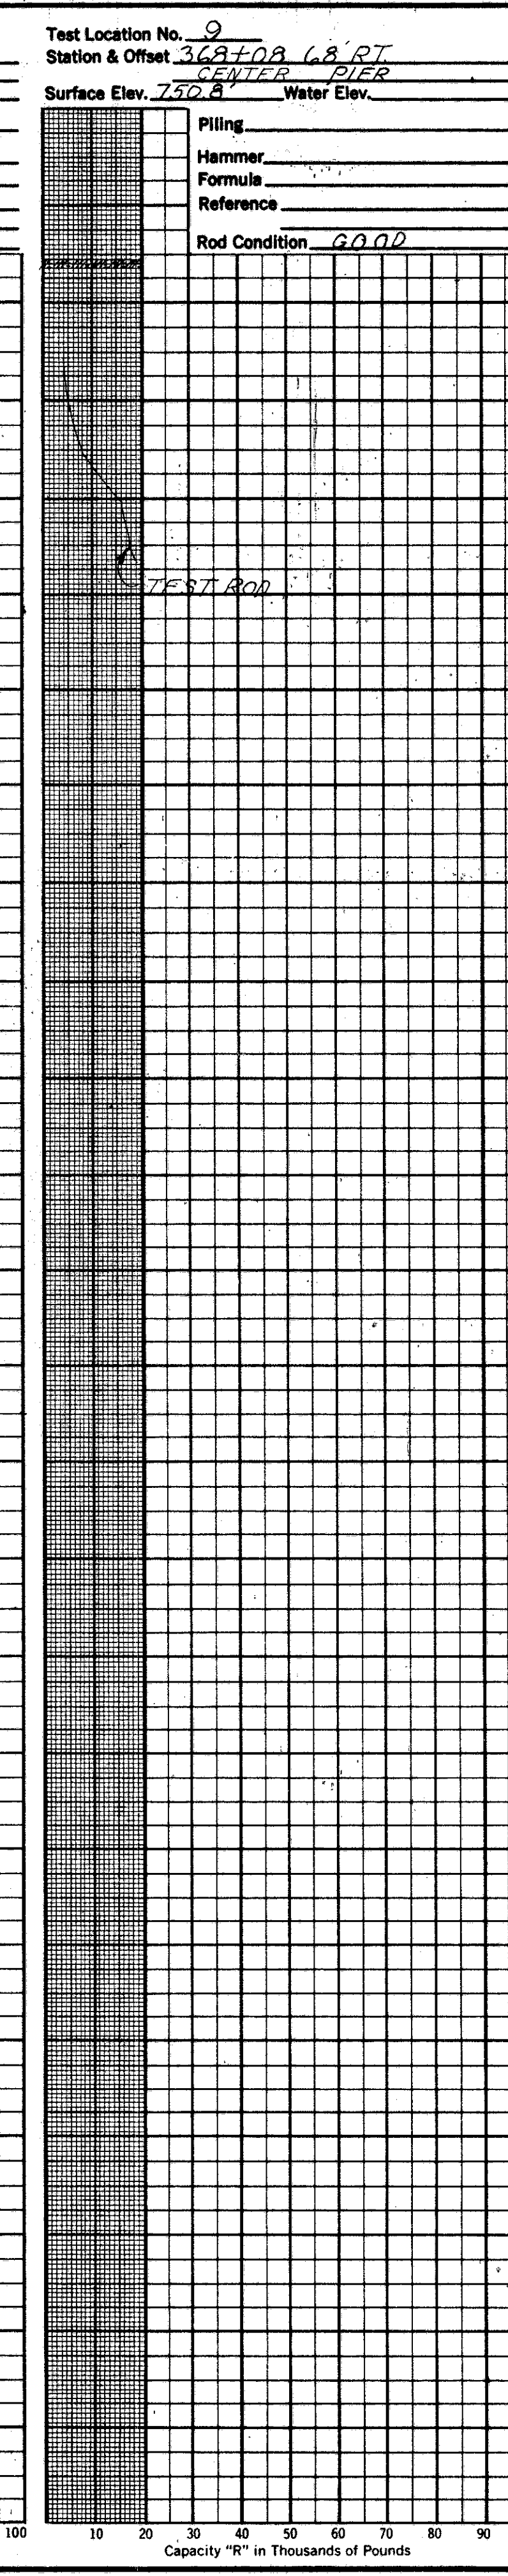
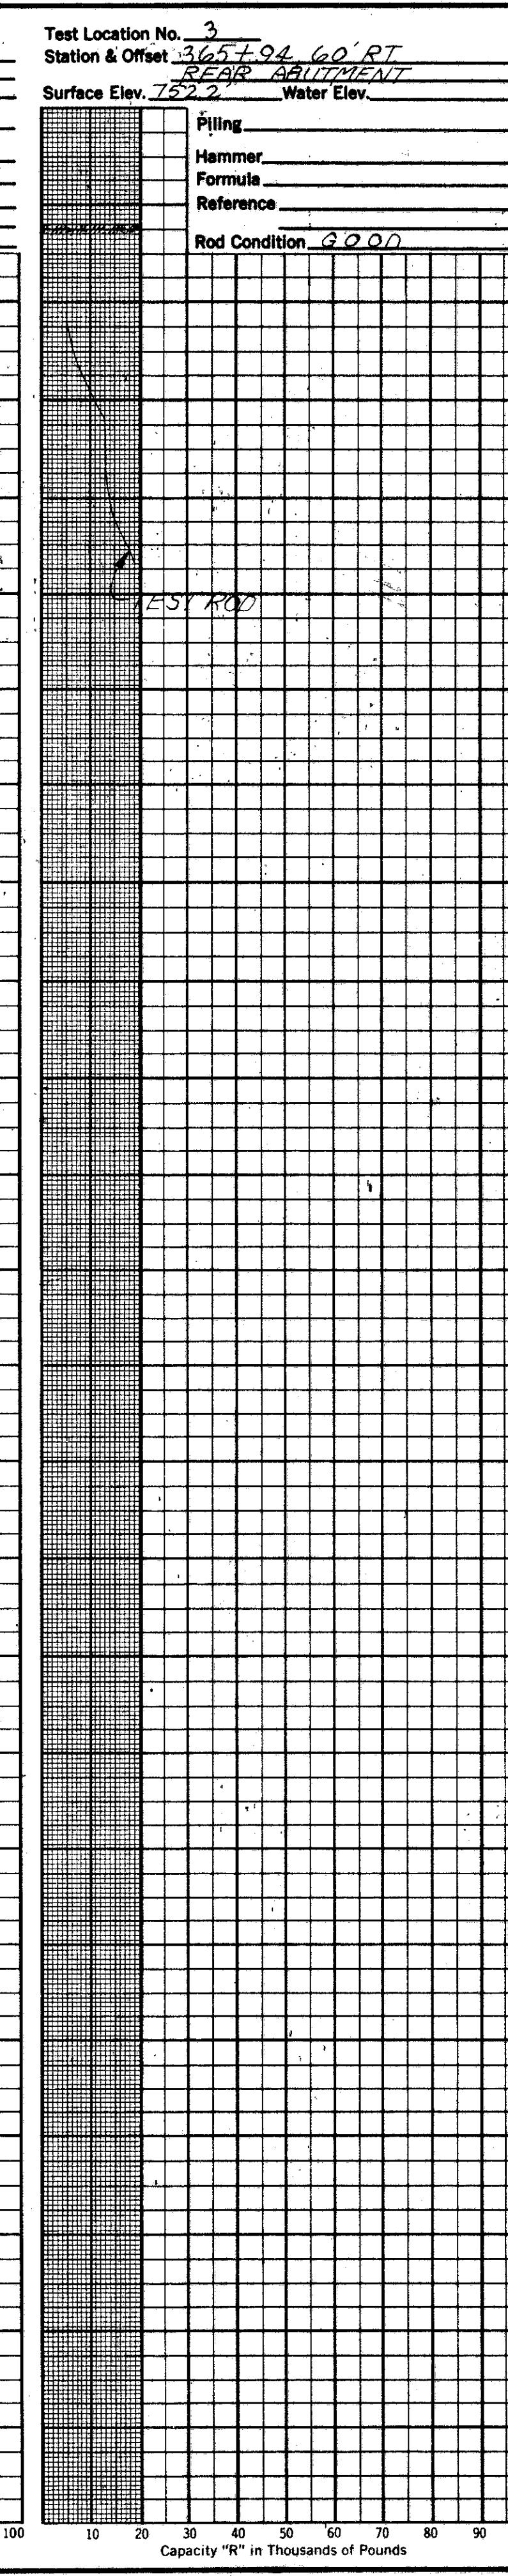
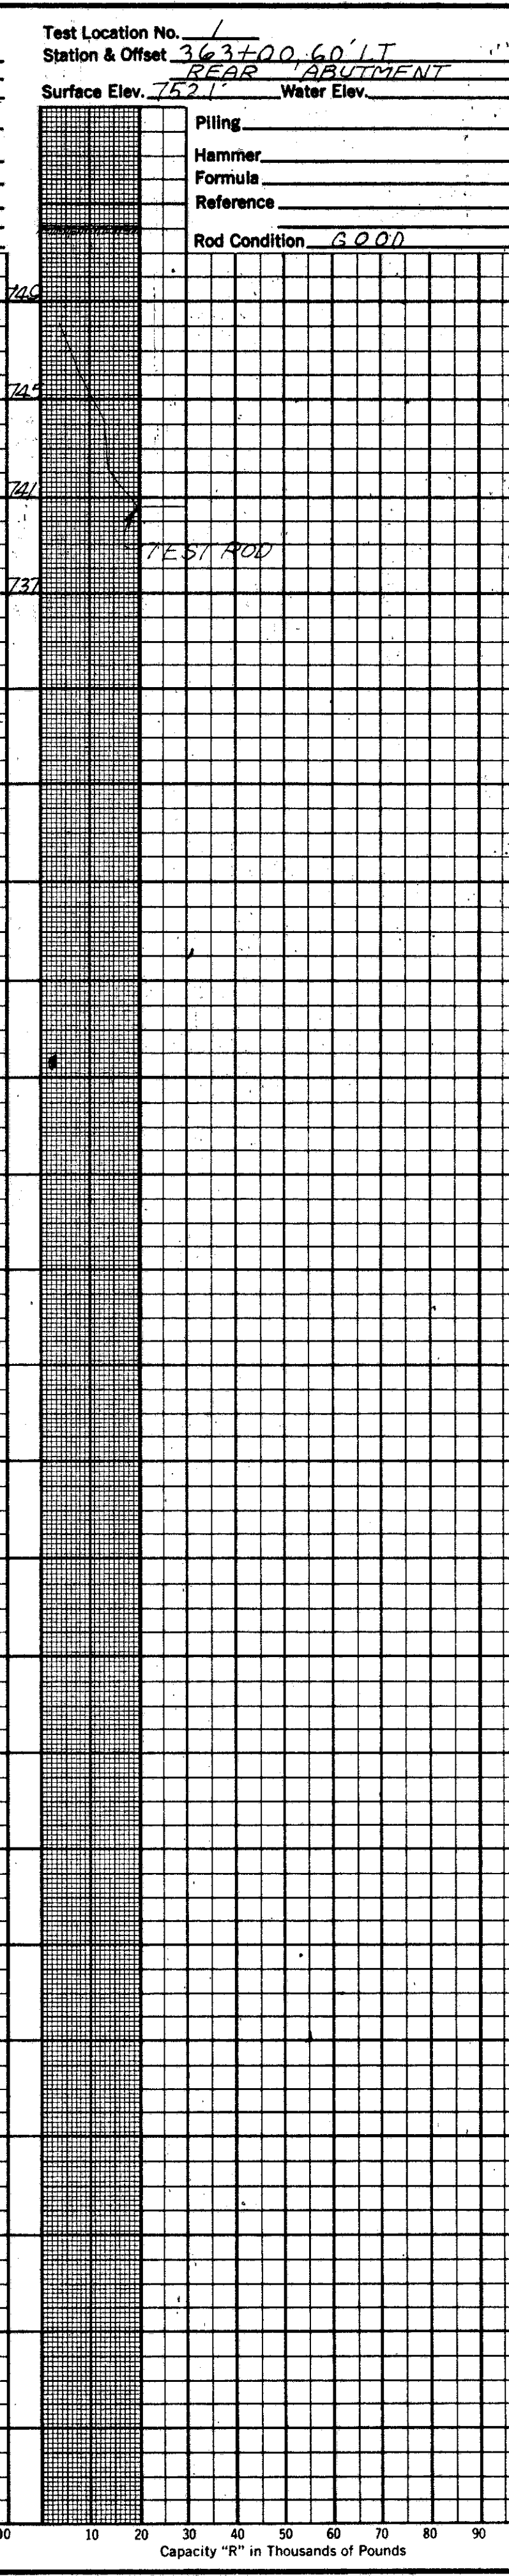
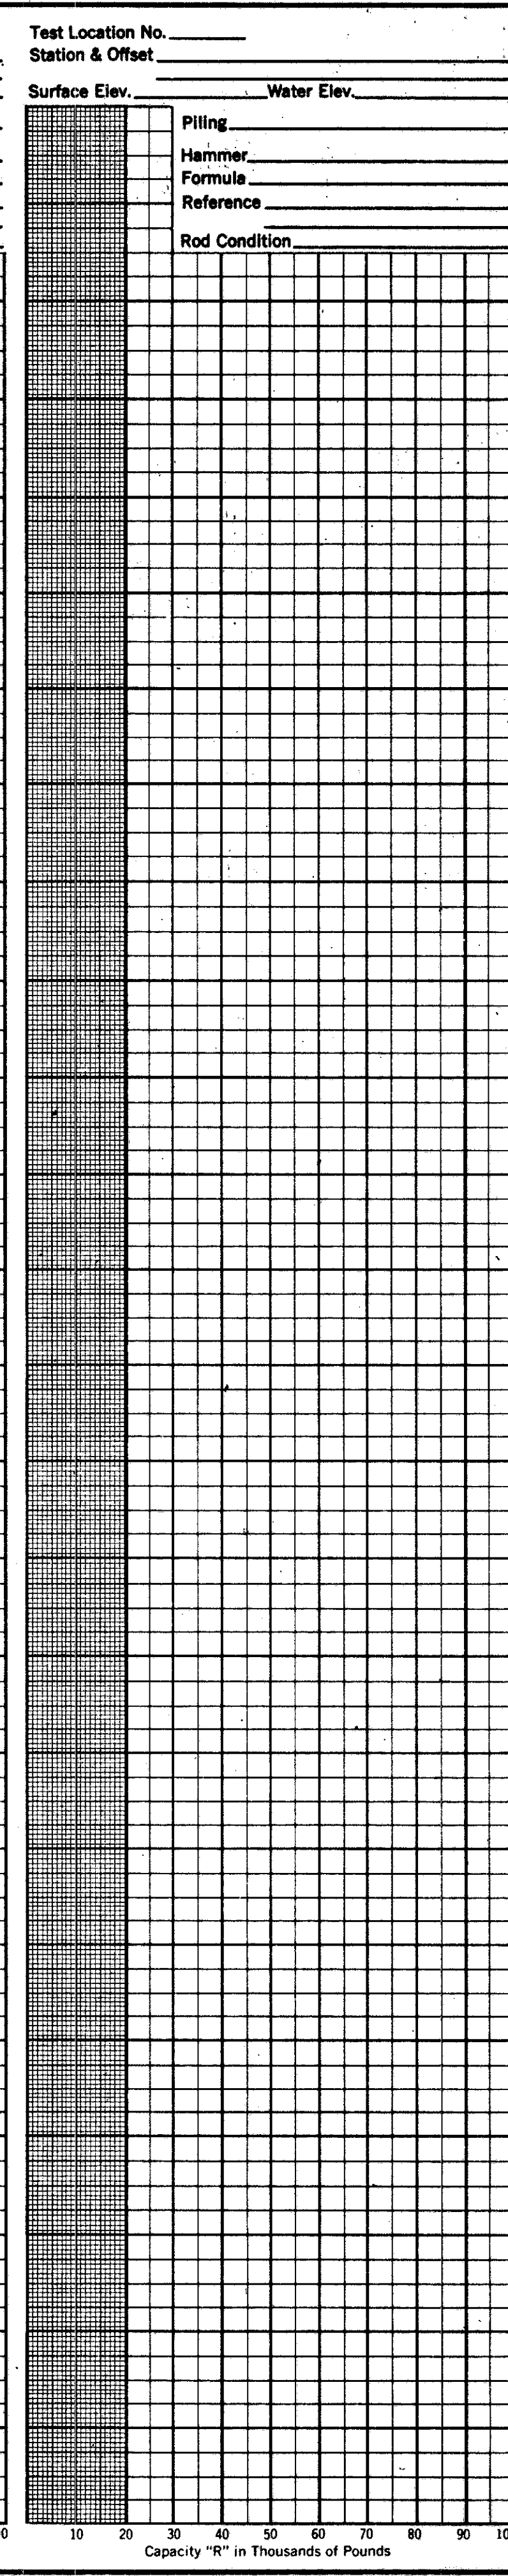
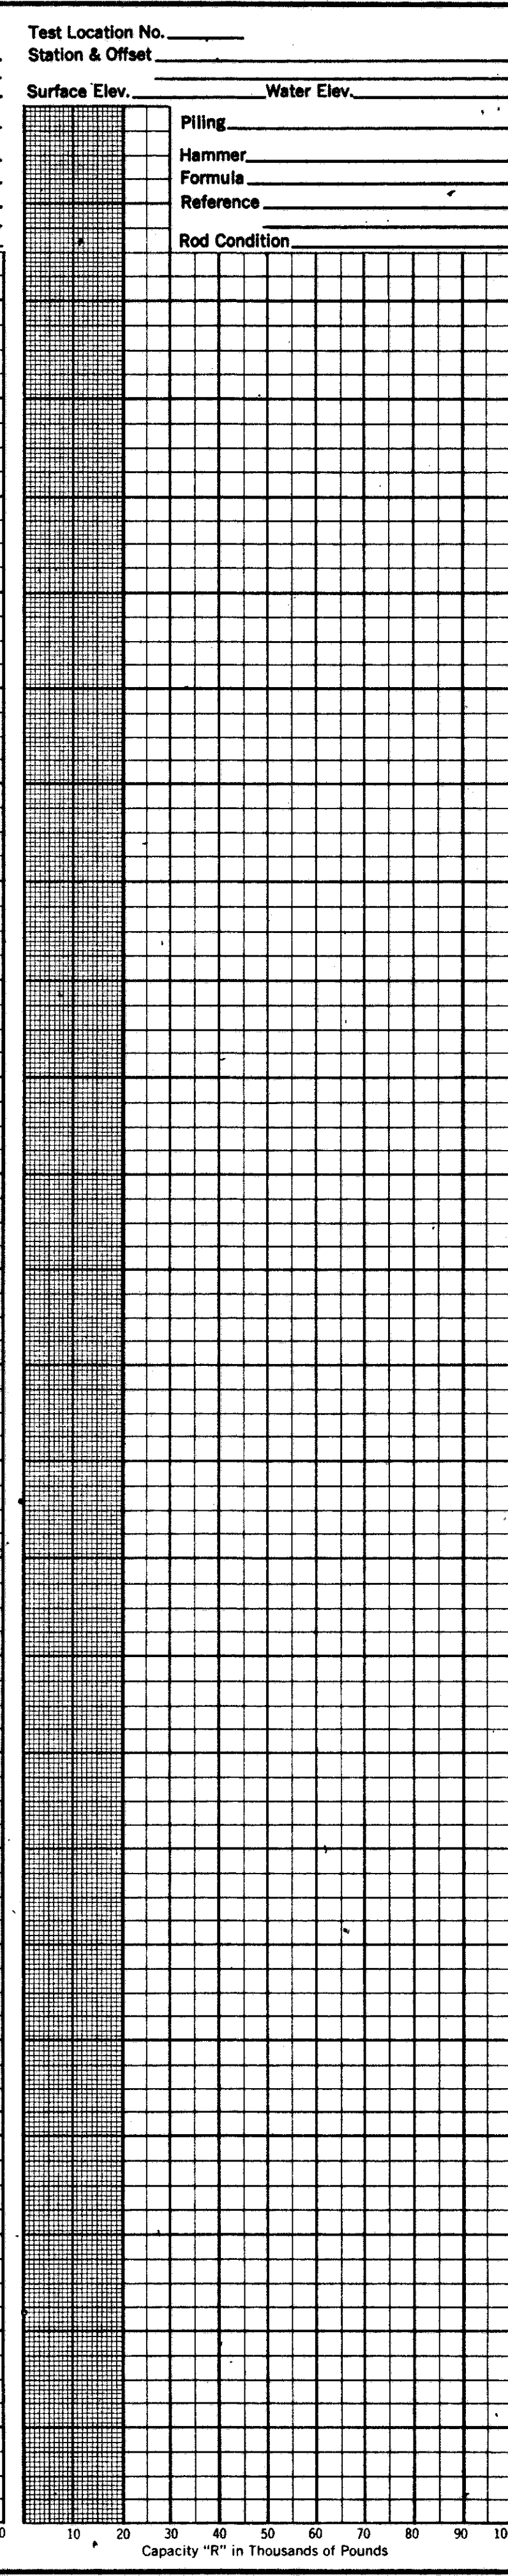
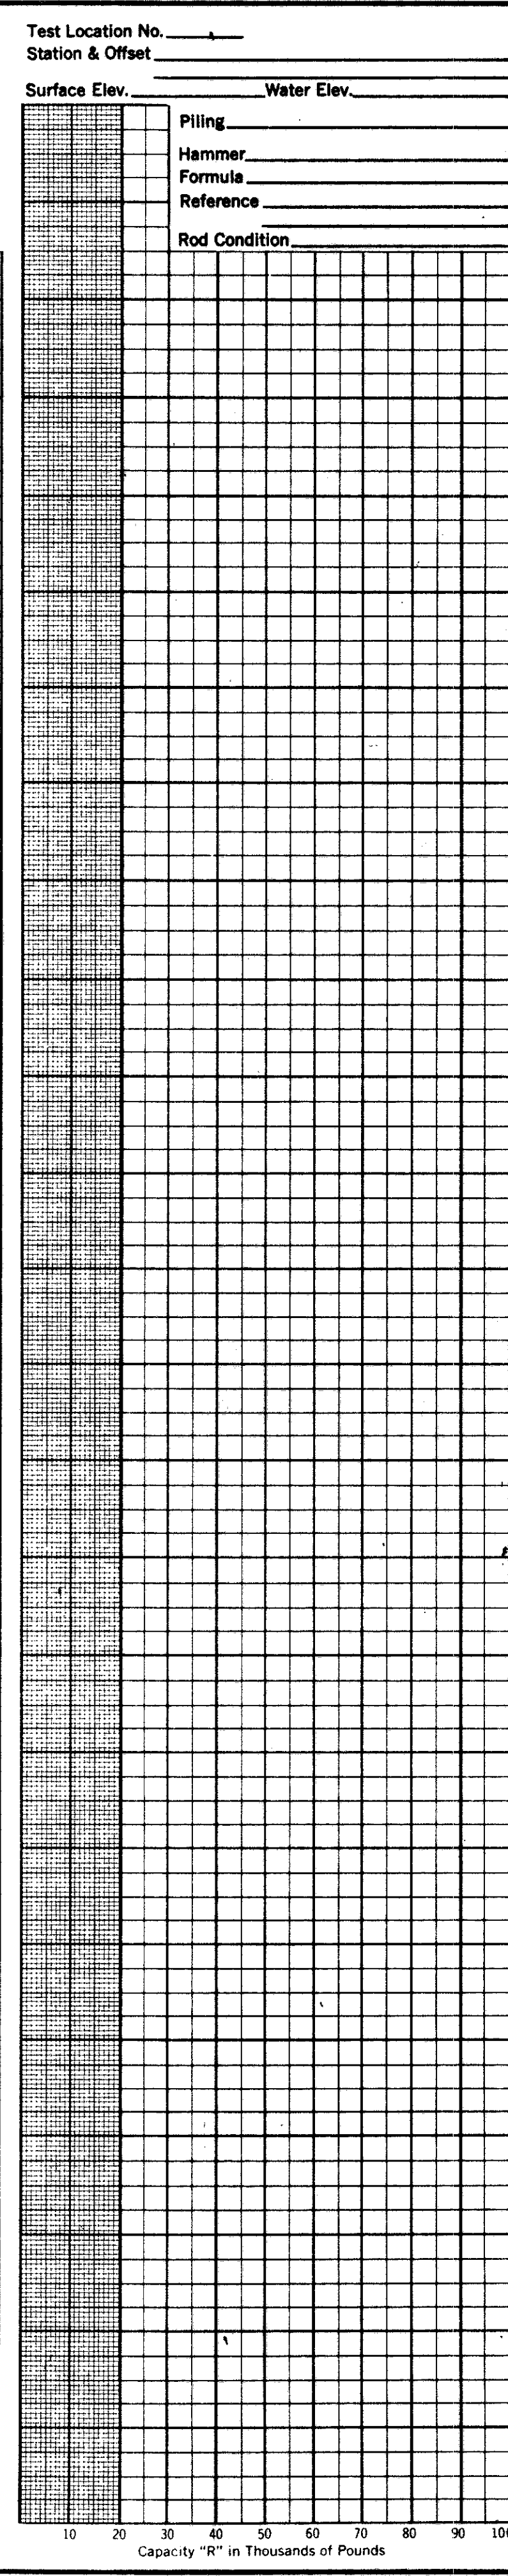


1E-114
1000-7-67
MICROFILMED
AUG 20 1982

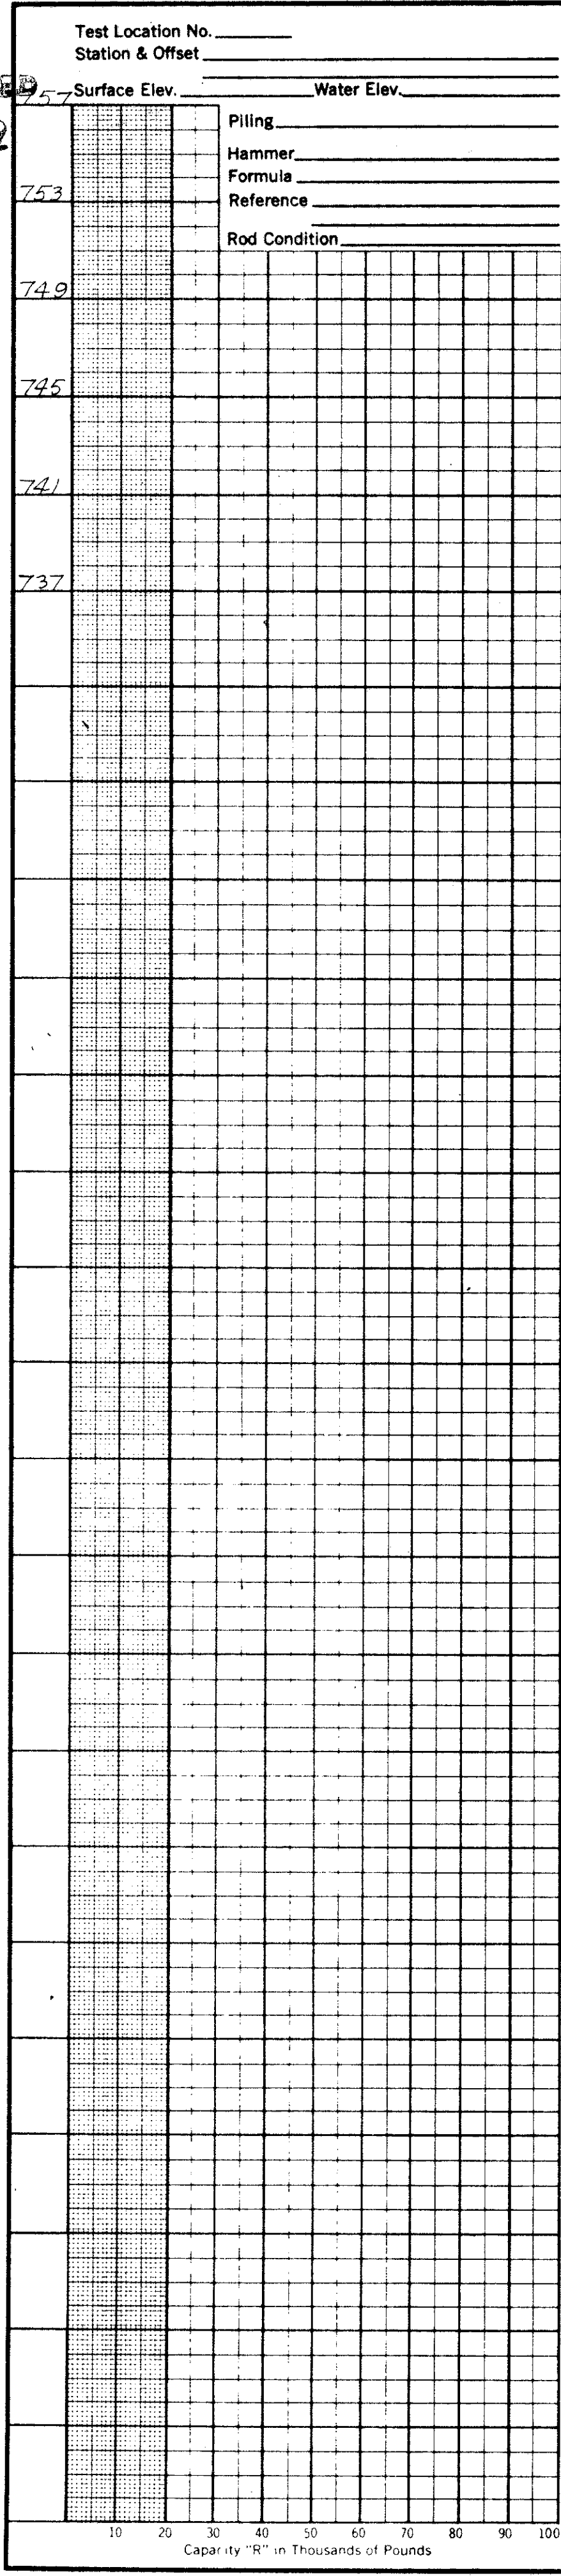

8
20
3
3

OHIO STATE HIGHWAY TESTING LABORATORY
1620 WEST BROAD ST. COLUMBUS 23, OHIO

STRUCTURE FOUNDATION INVESTIGATION
BRIDGE NO. CUY-80-0499
OVER SR 17 (BROOKPARK ROAD)
SEC. CUY-80-4.84

DRIVE ROD PENETRATION RESISTANCE DATA

PLOTTED BY R.C.	CHECKED BY L.N.L.	REVIEWED BY R.D.R.	DATE 2/27/68
--------------------	----------------------	-----------------------	-----------------