
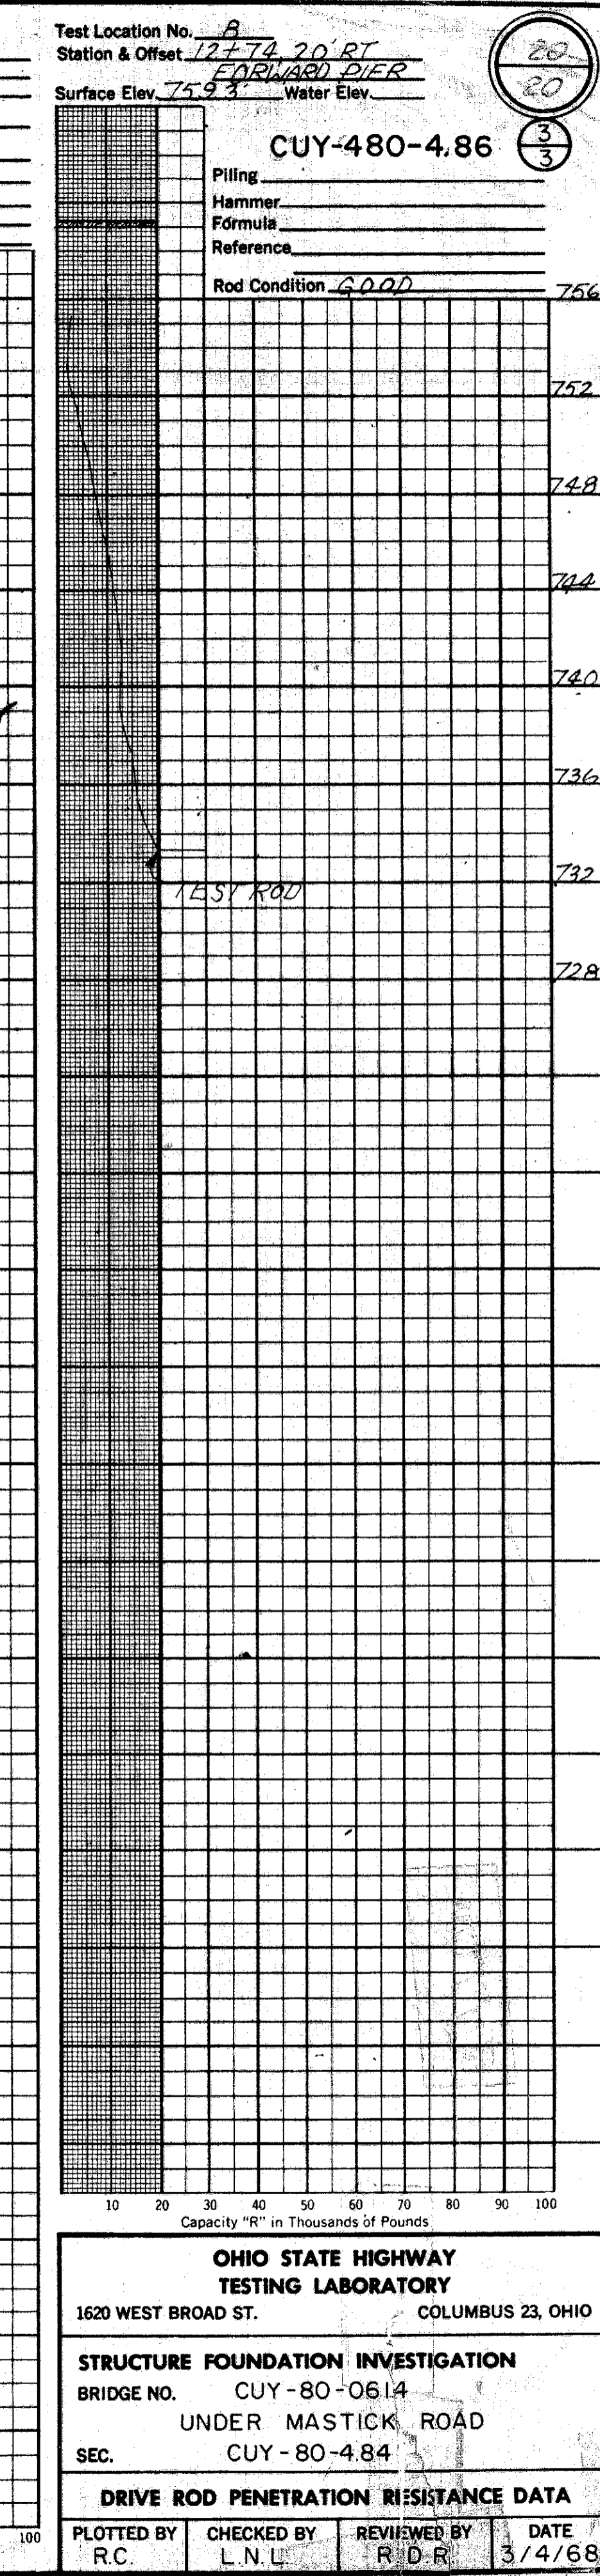
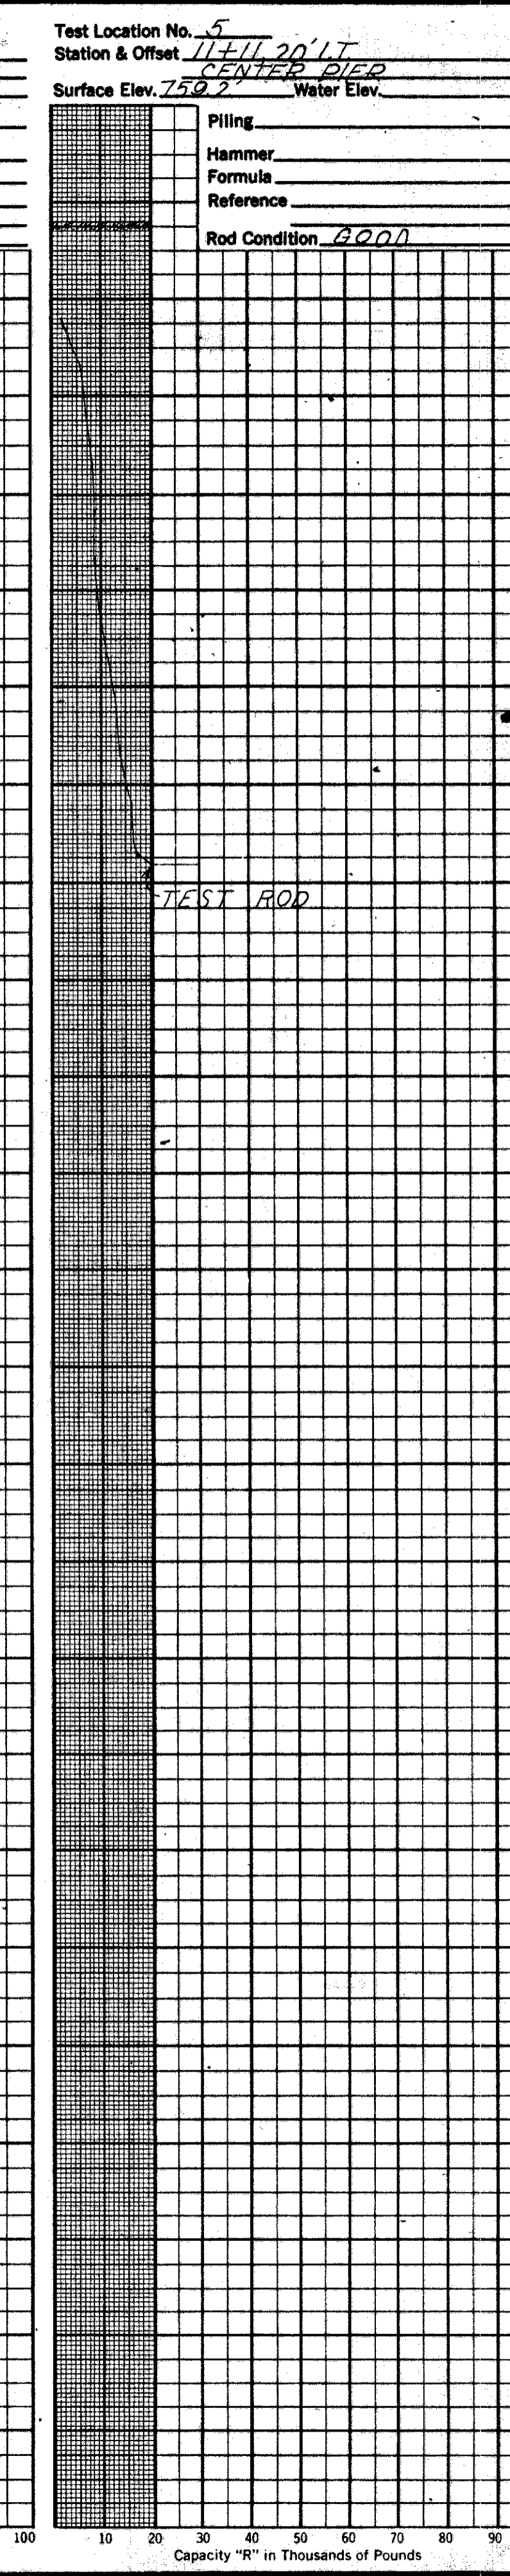
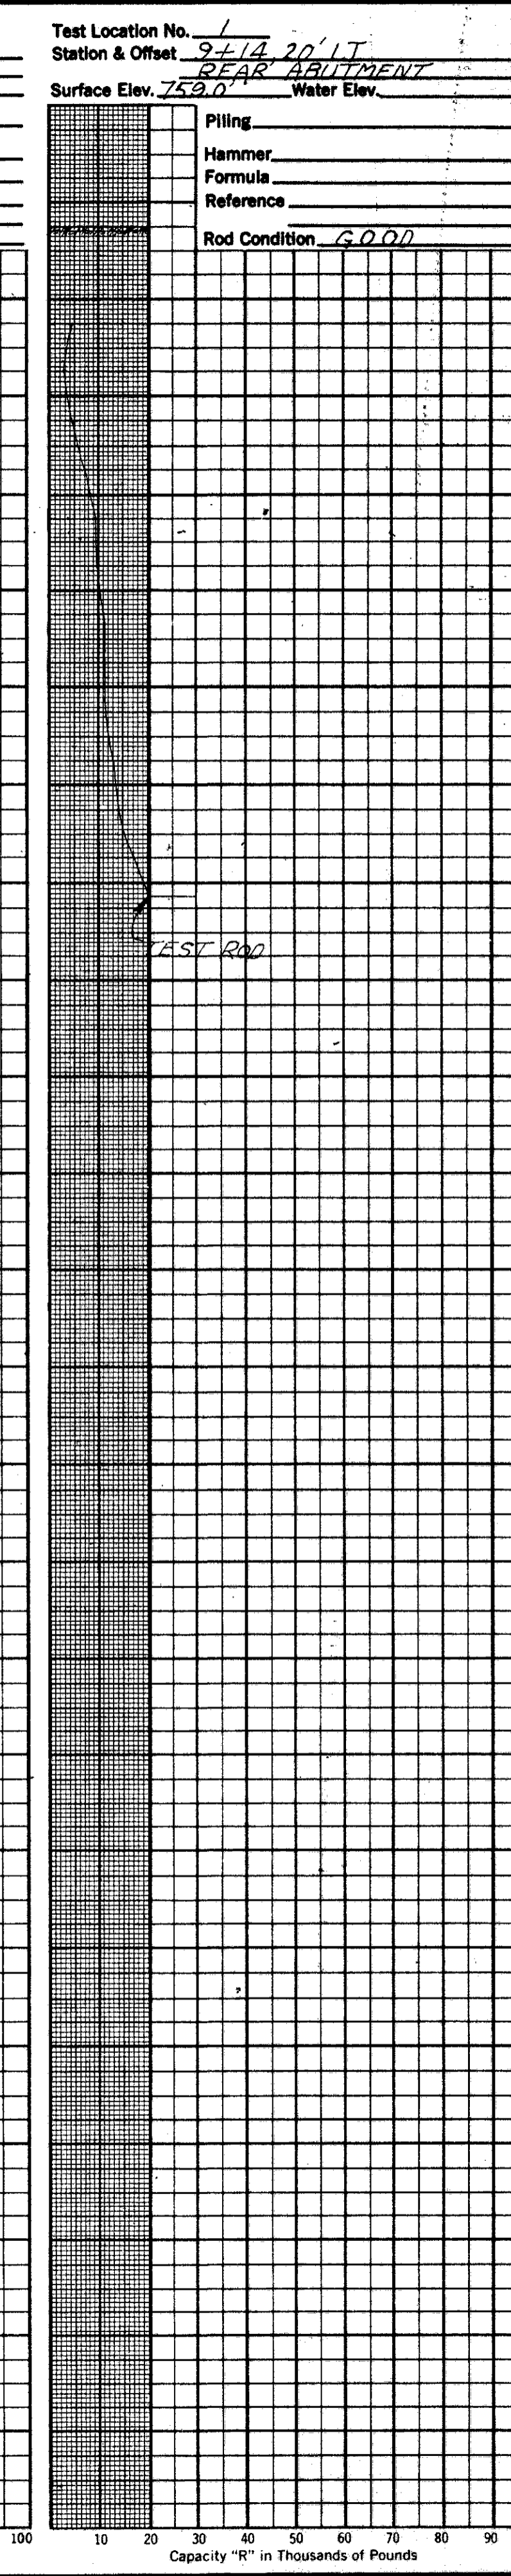
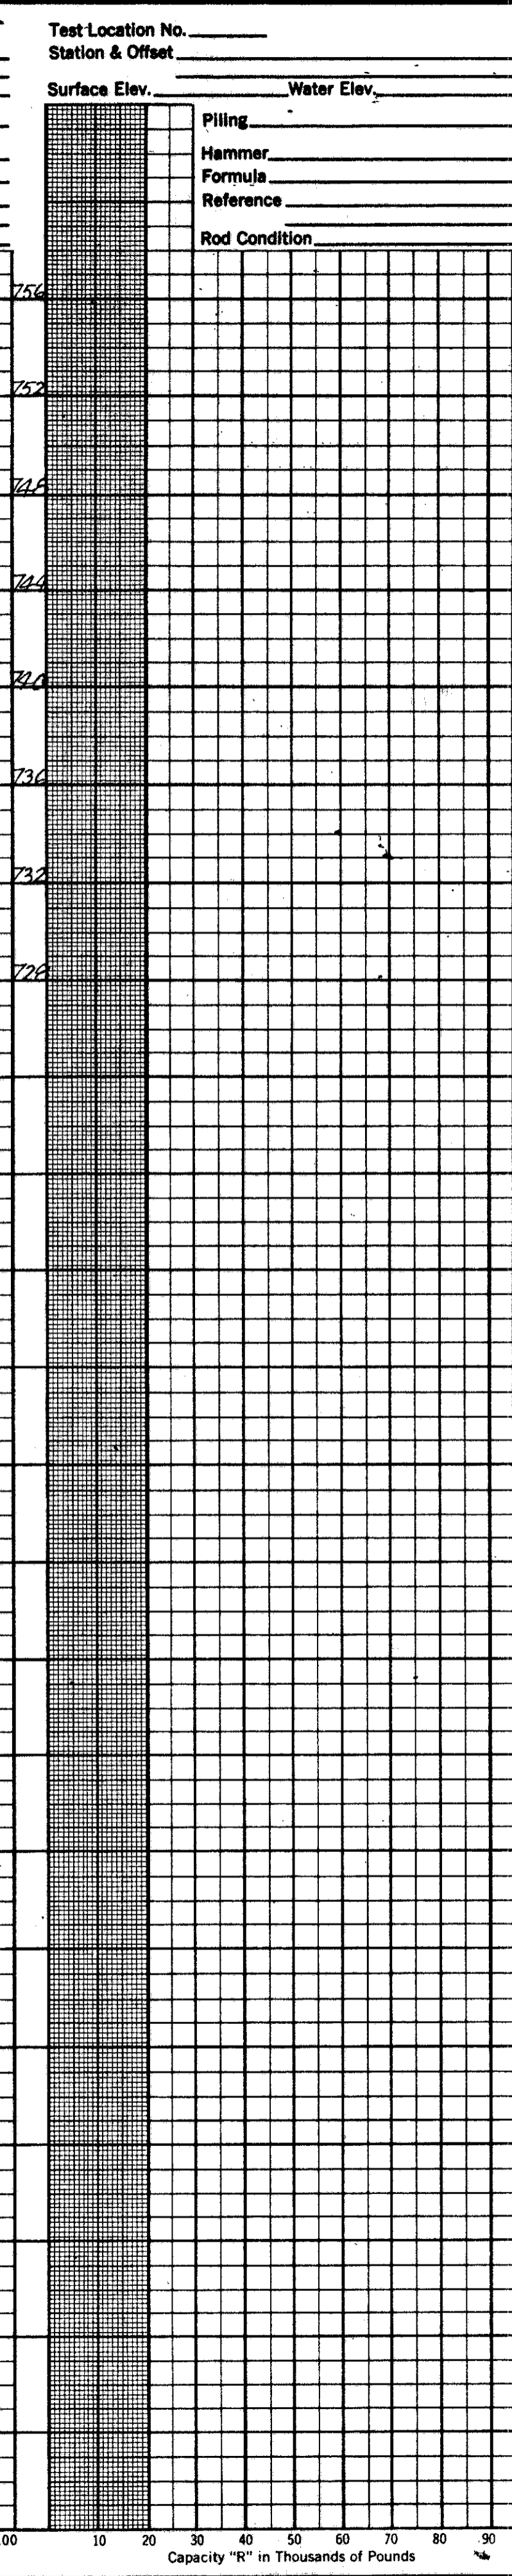
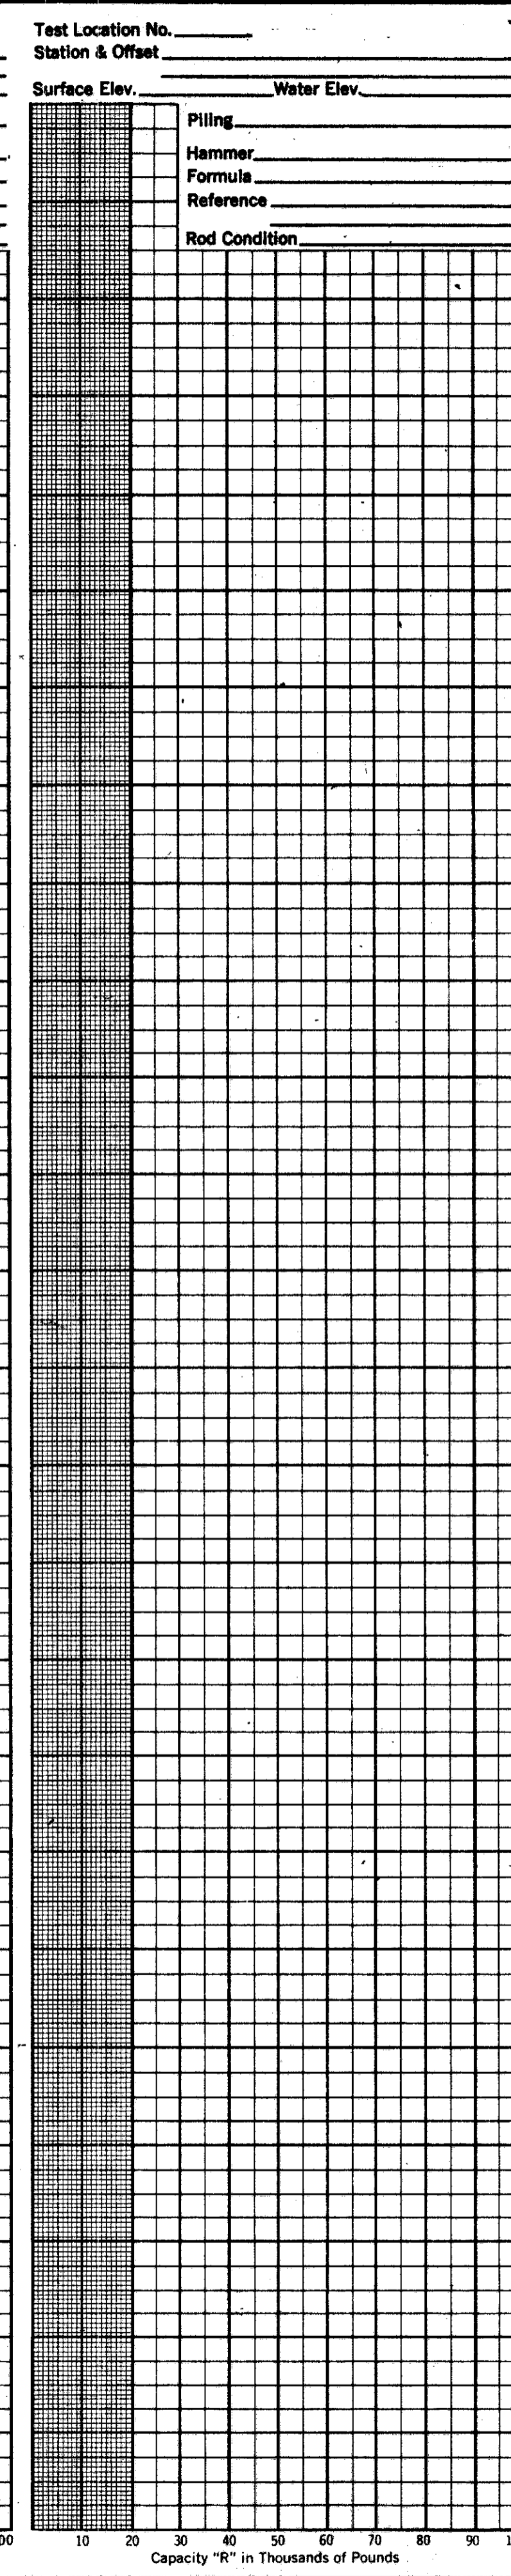
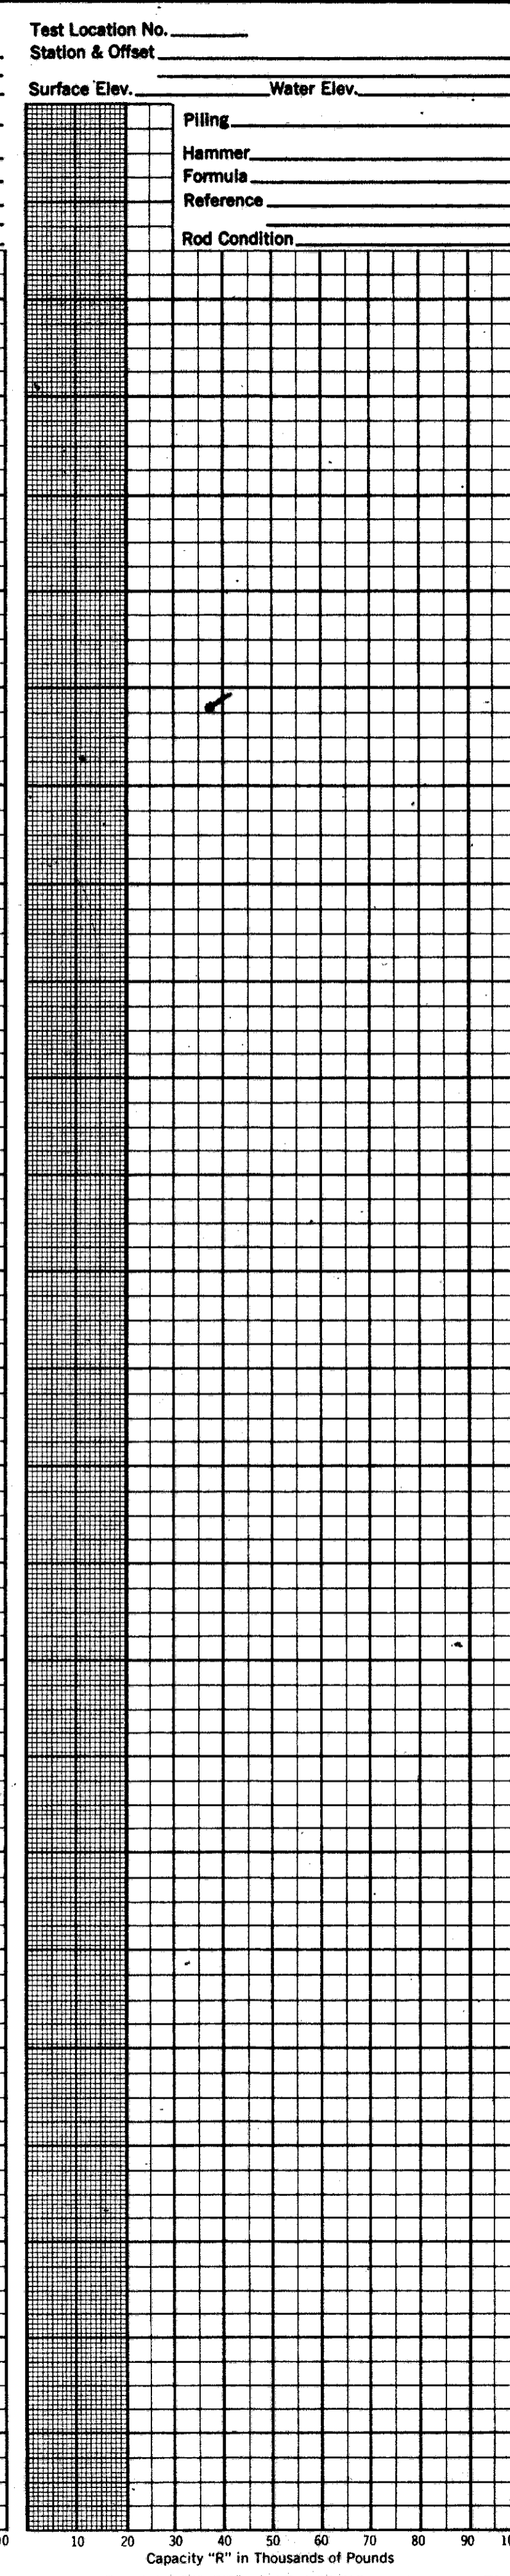
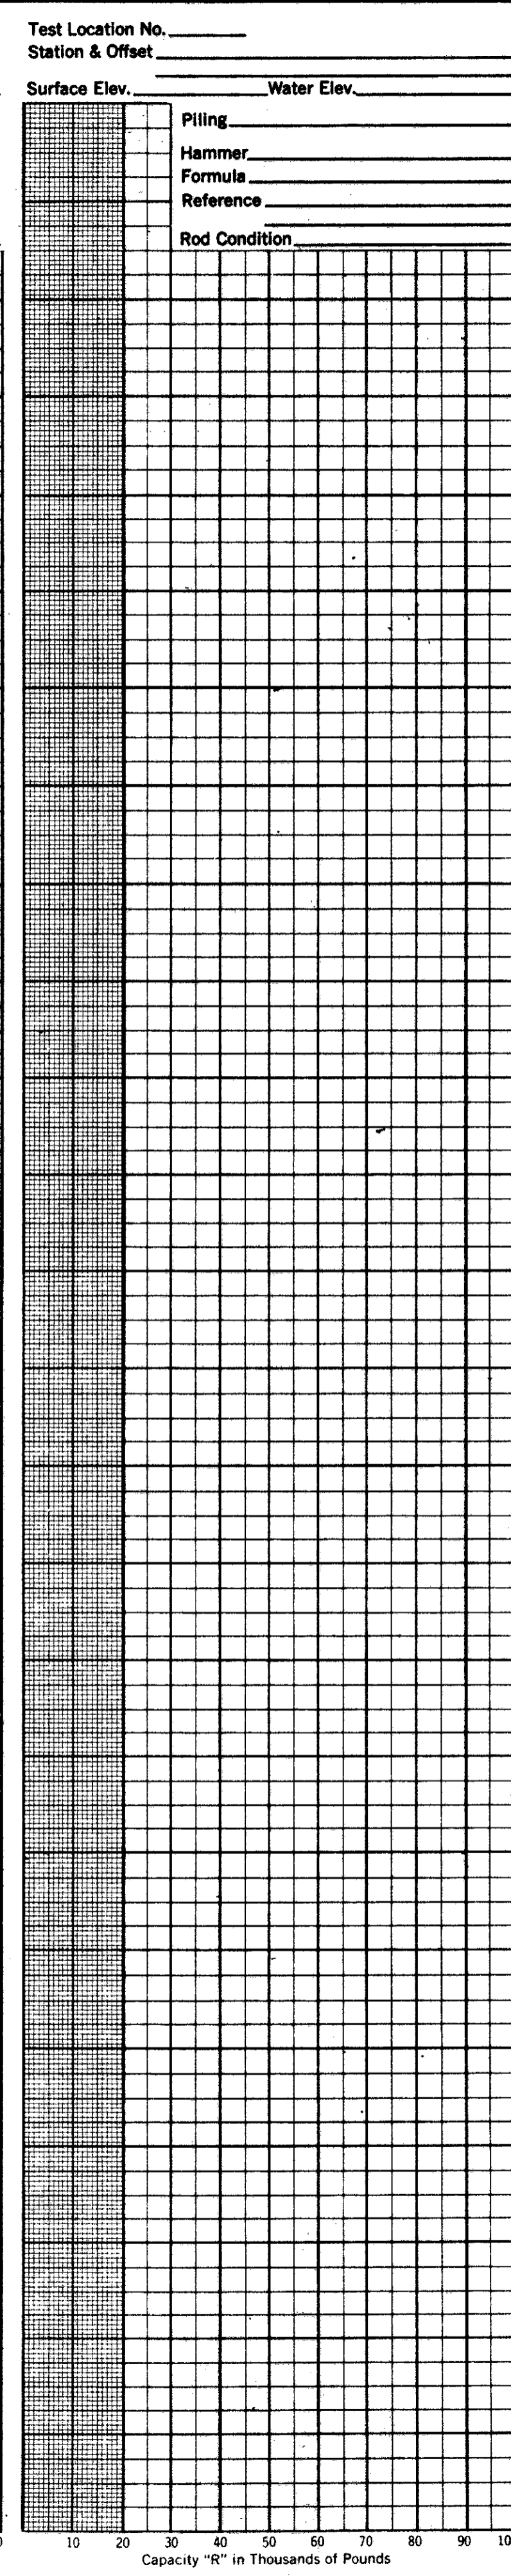


REF. 11-1-53  
08231382

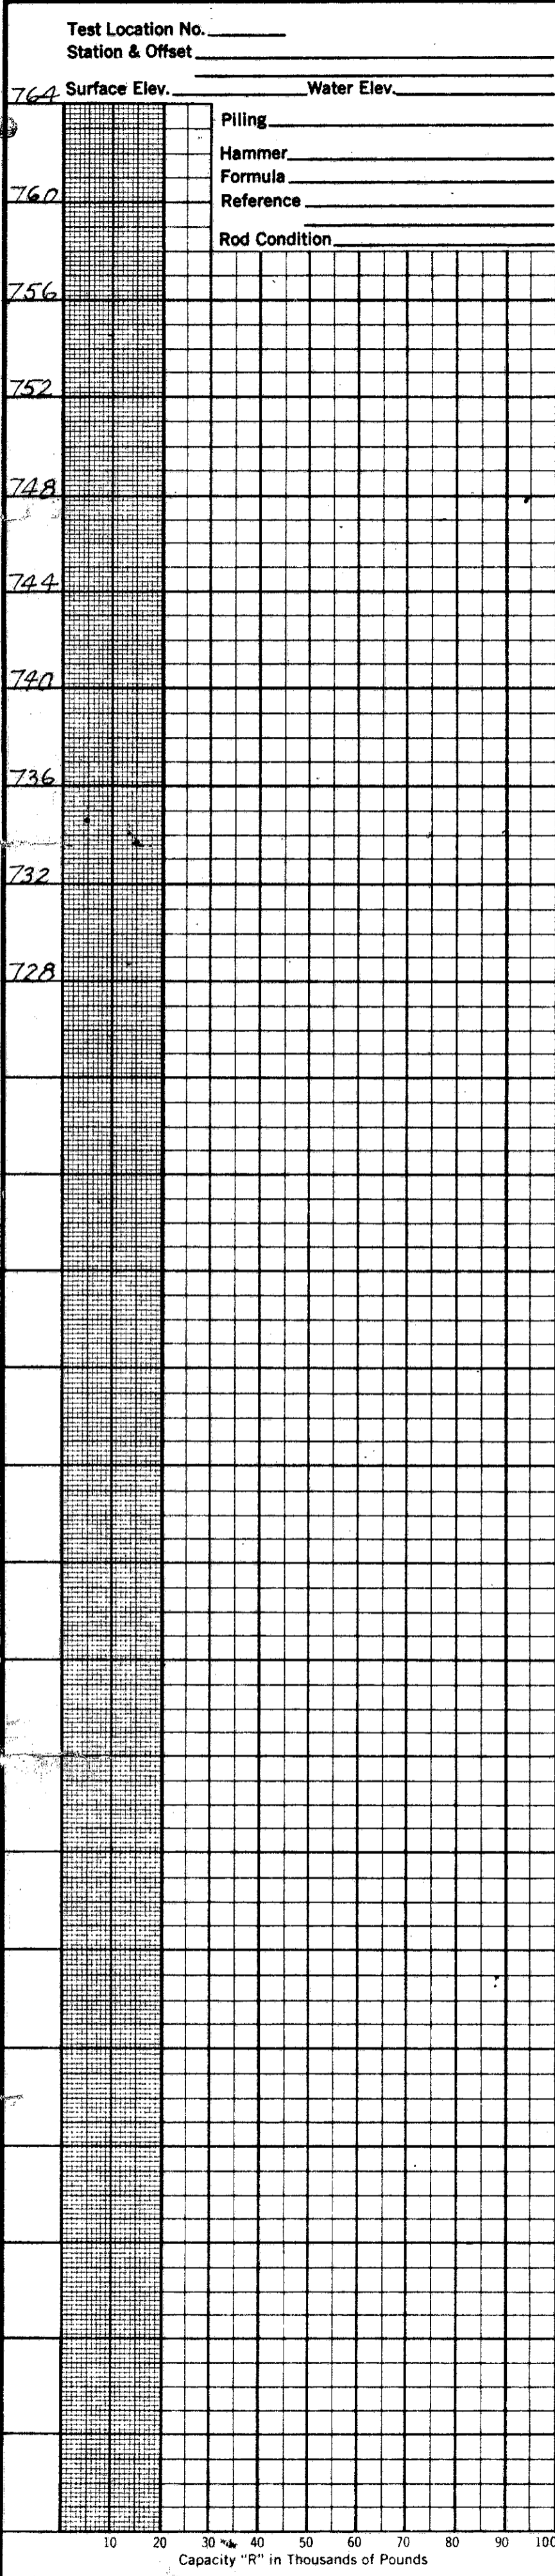

OHIO STATE HIGHWAY  
TESTING LABORATORY  
1620 WEST BROAD ST. COLUMBUS 23, OHIO

STRUCTURE FOUNDATION INVESTIGATION  
BRIDGE NO. CUY-80-0614  
UNDER MASTICK ROAD  
SEC. CUY-80-4.84

DRIVE ROD PENETRATION RESISTANCE DATA

PLOTTED BY R.C. CHECKED BY L.N.L. REVIEWED BY R.D.R. DATE 3/4/68