




ESTIMATED QUANTITIES

Item	Description	Quantity	Unit
E-2	Excavation for Structures	97	Cu. Yds.
E-3	Channel Excavation	6	Cu. Yds.
I-10	Type A Riprap	214	Sq. Yds.
L-10	Sodding	10	Sq. Yds.
5-1	Concrete for Structures, Class C	102	Cu. Yds.
5-4	Reinforcing Steel	436	Lbs.
5-27	24" Extra Strength Vitrified Sewer Pipe, Sec. M-6.8(b) or Standard-Strength Reinforced Concrete Culvert Pipe Sec. M-6.6(b)	300	Lin. Ft.
I-10	Dumped Rock Channel Protection	12	Cu. Yds.

FED. RD. DIVISION	STATE	PROJECT
2	OHIO	I-1103 (15)

31
176

LAKE COUNTY
LAK -1-26.51
ASHTABULA COUNTY
ATB -1-0.00

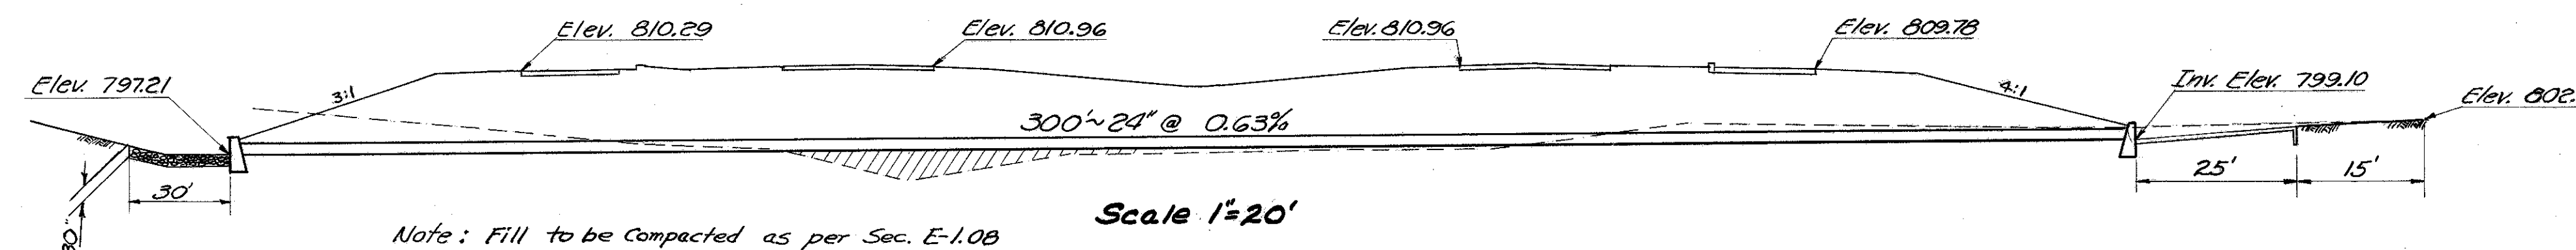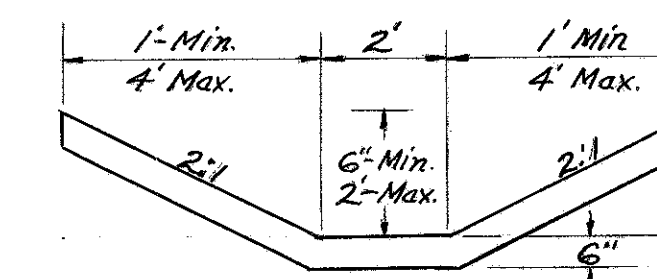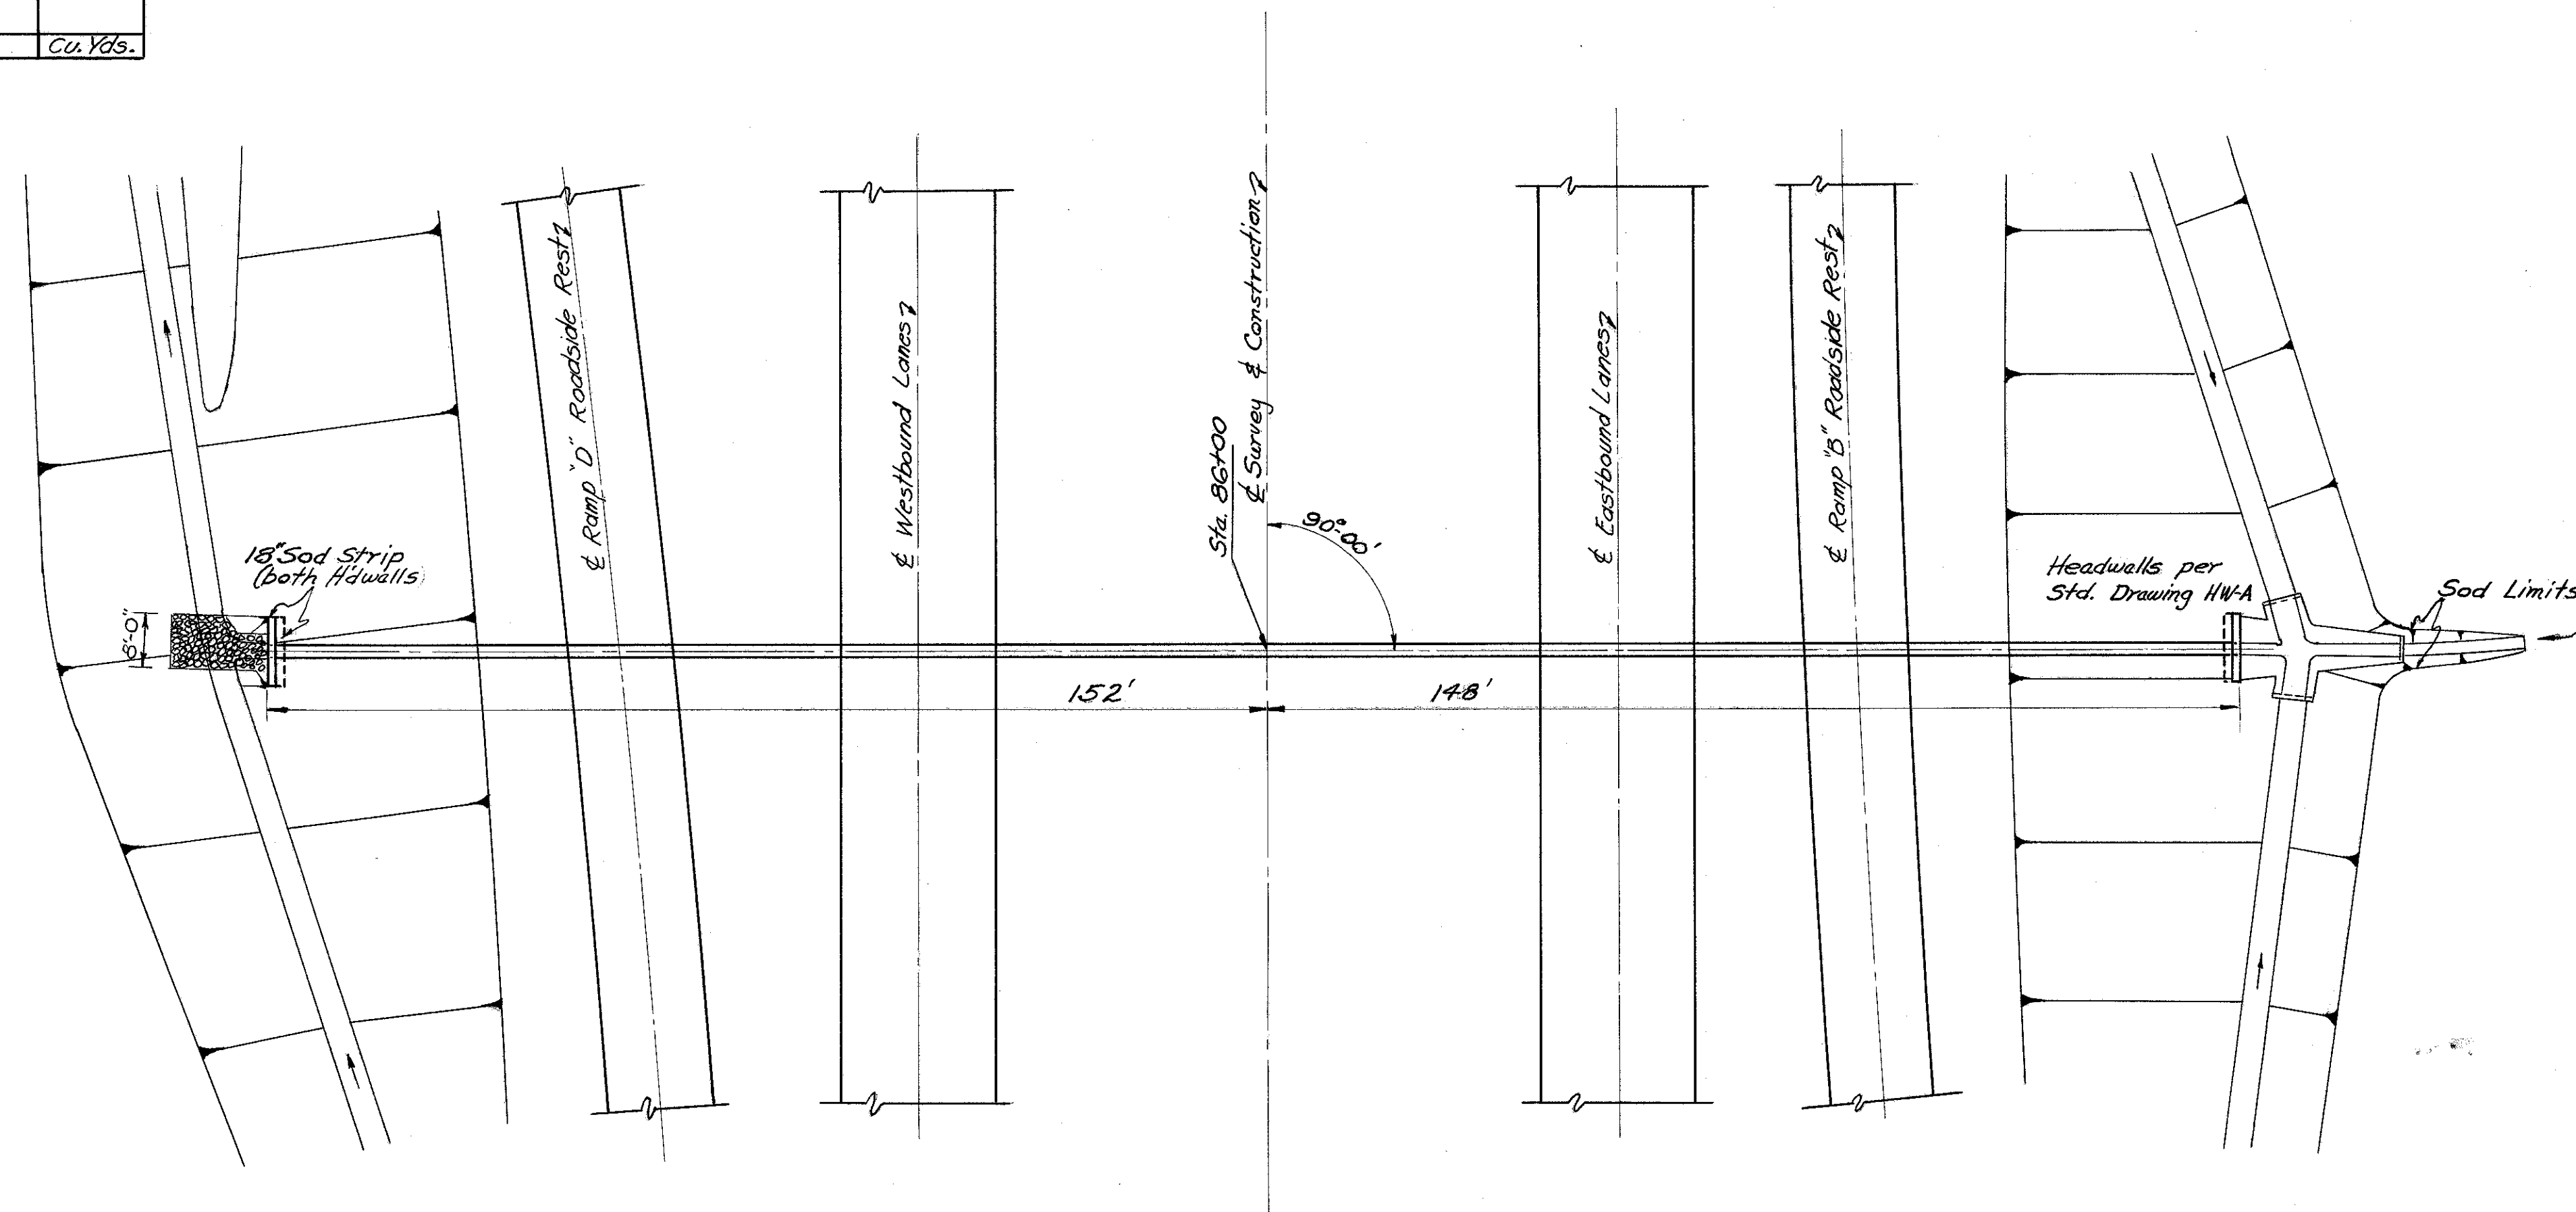

D.A. = 14 Ac.
Q₅₀ = 16 cfs.

STRUCTURE No. 14
Station 86+00 (Lake)