


Seeding  
Lin. Ft. Sq. Yds.

I-1103(9)  
LAKE COUNTY  
LAK -1-26.51  
ASHTABULA COUNTY  
ATB -1-0.00

130  
176

End Area: Cu. Yds.  
CUT FILL CUT FILL

35  
66  
74  
1017  
109  
101+00 Back  
99+00

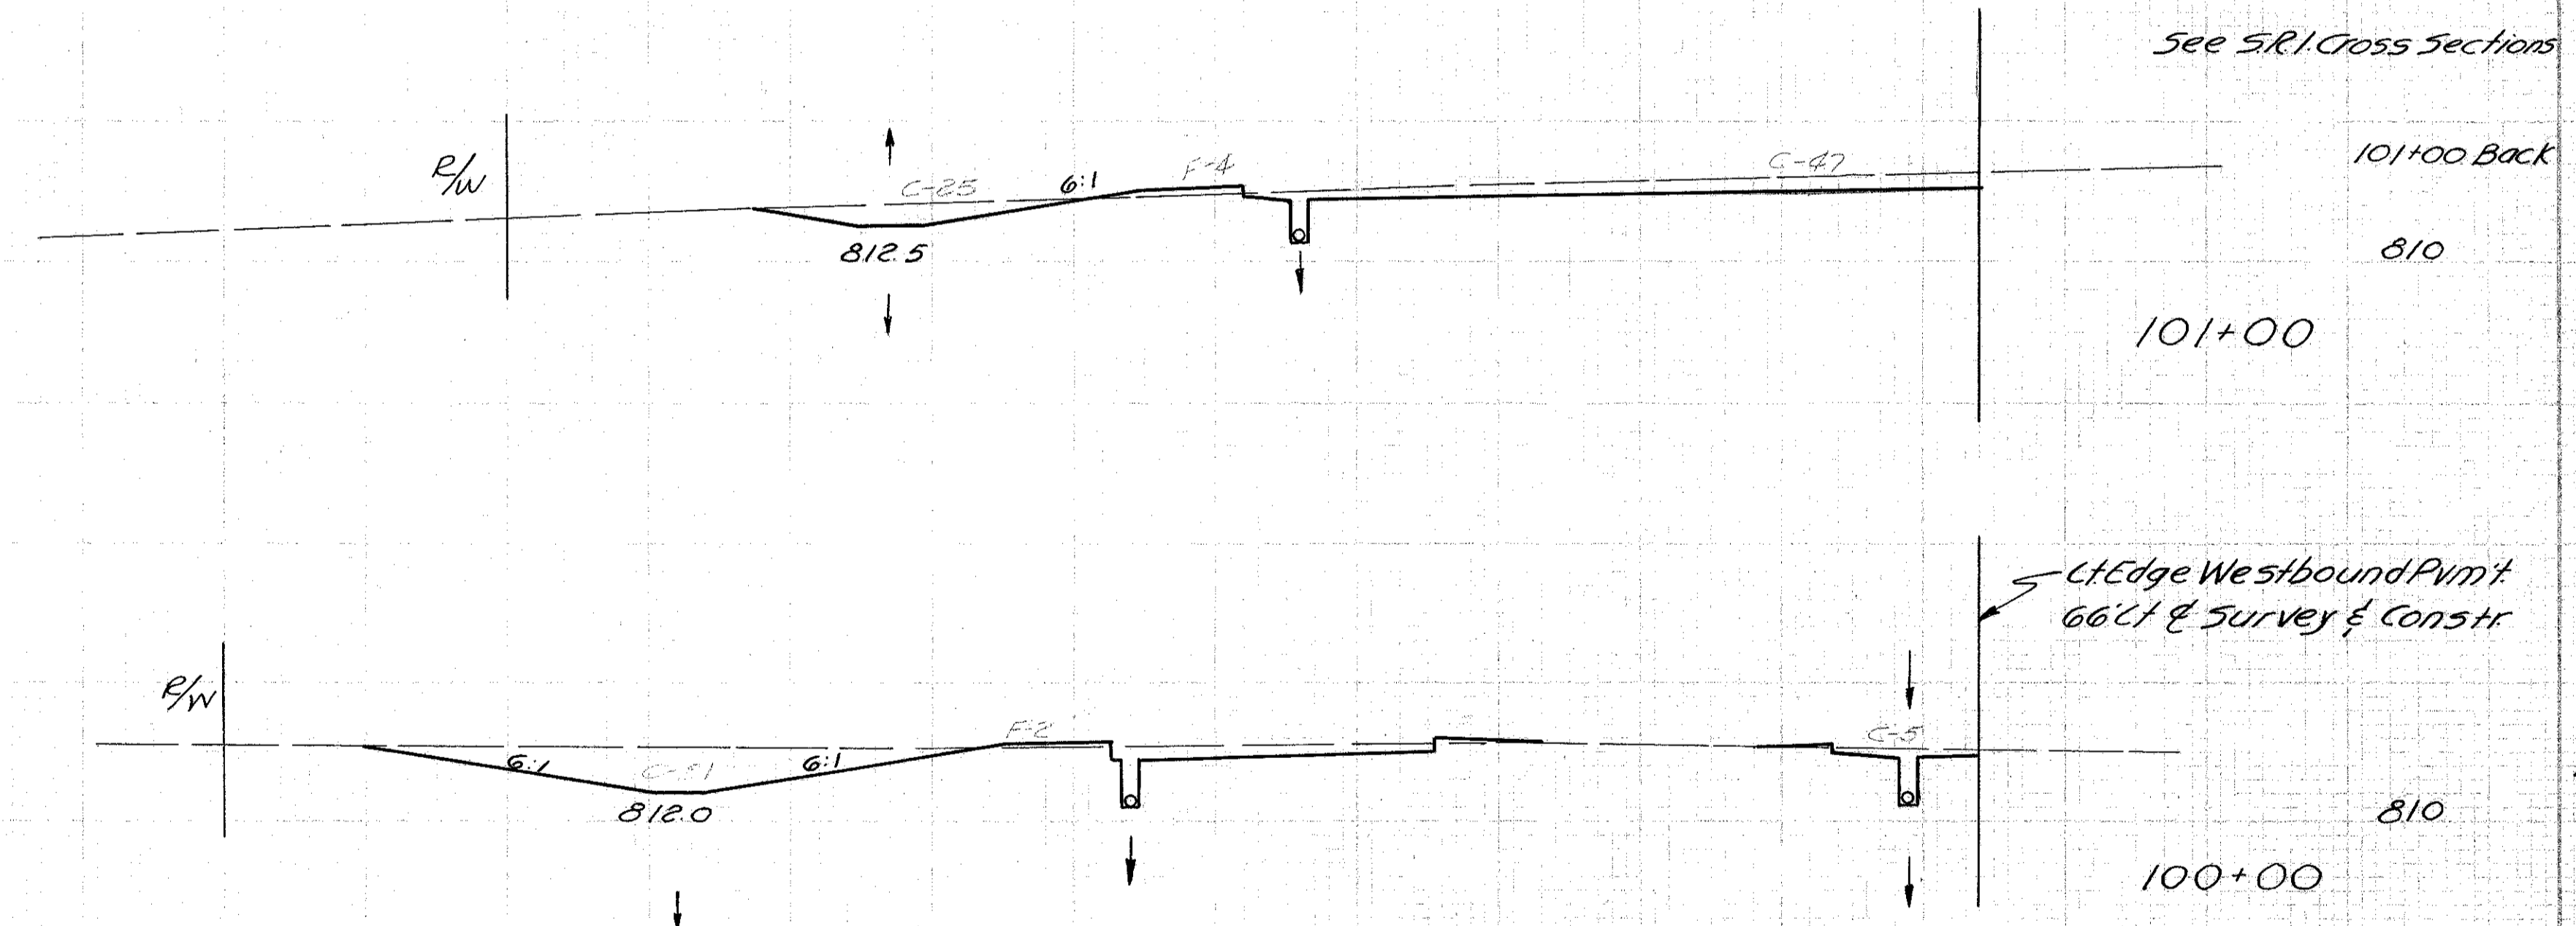

See S.R.I. Cross Sections

← Lt. Edge Westbound Pkwy  
66' Lt. & Survey & Constr

Station	CUT	FILL	CUT	FILL
101+00 Back	72	4		
101+00				
100+00			326	13
100+00			104	3
99+00			228	2835
99+00	19	1528		